


REV	DATE	REVISION NOTES
A	2022.04.11	FIRST FLOOR EXTENSION ALTERED
B	2022.05.04	FIRST FLOOR EXTENSION ALTERED
C	2022.09.30	FIRST FLOOR EXTENSION ALTERED

KEY

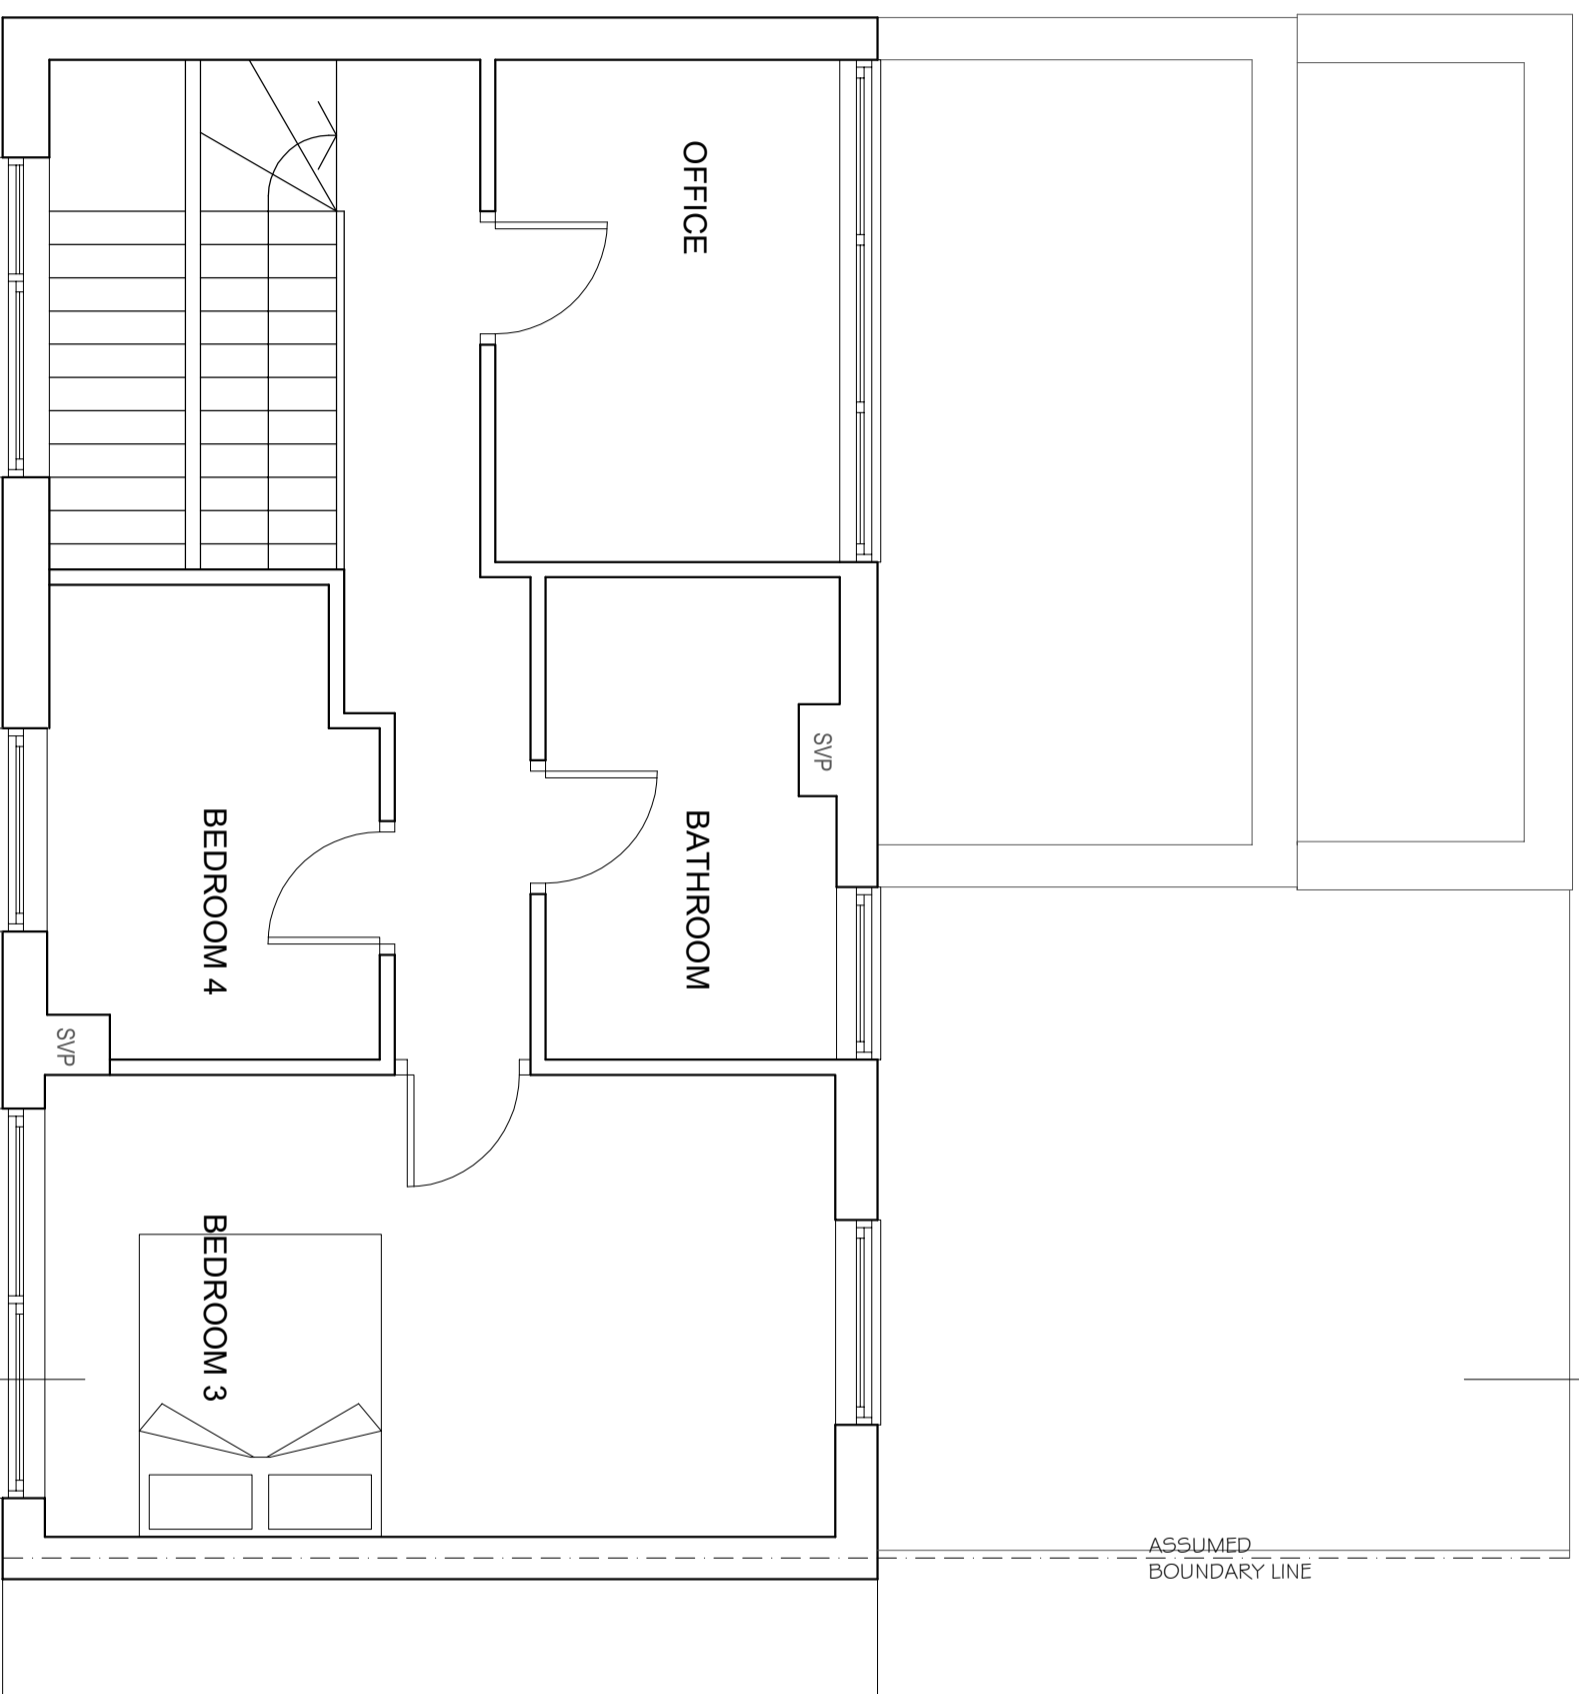

- NOTES
1. Do not scale to any this drawing.
  2. Report all drawing errors, omissions and discrepancies to the architect/designer.

**KASIA WHITFIELD DESIGN**

KASIAWHITFIELD@GMAIL.COM  
 19 HAWTREY ROAD  
 LONDON NW3 3SS

TITLE PROPOSED SECOND FLOOR PLAN

DATE	SCALE	STATUS
2021.11.23	1:50@A3	PLANNING

PROJECT NO.	DRAWING NO.	REVISION
HR19.4	PP3	C