



**EXISTING GROUND FLOOR PLAN
(REAR GARDEN)**

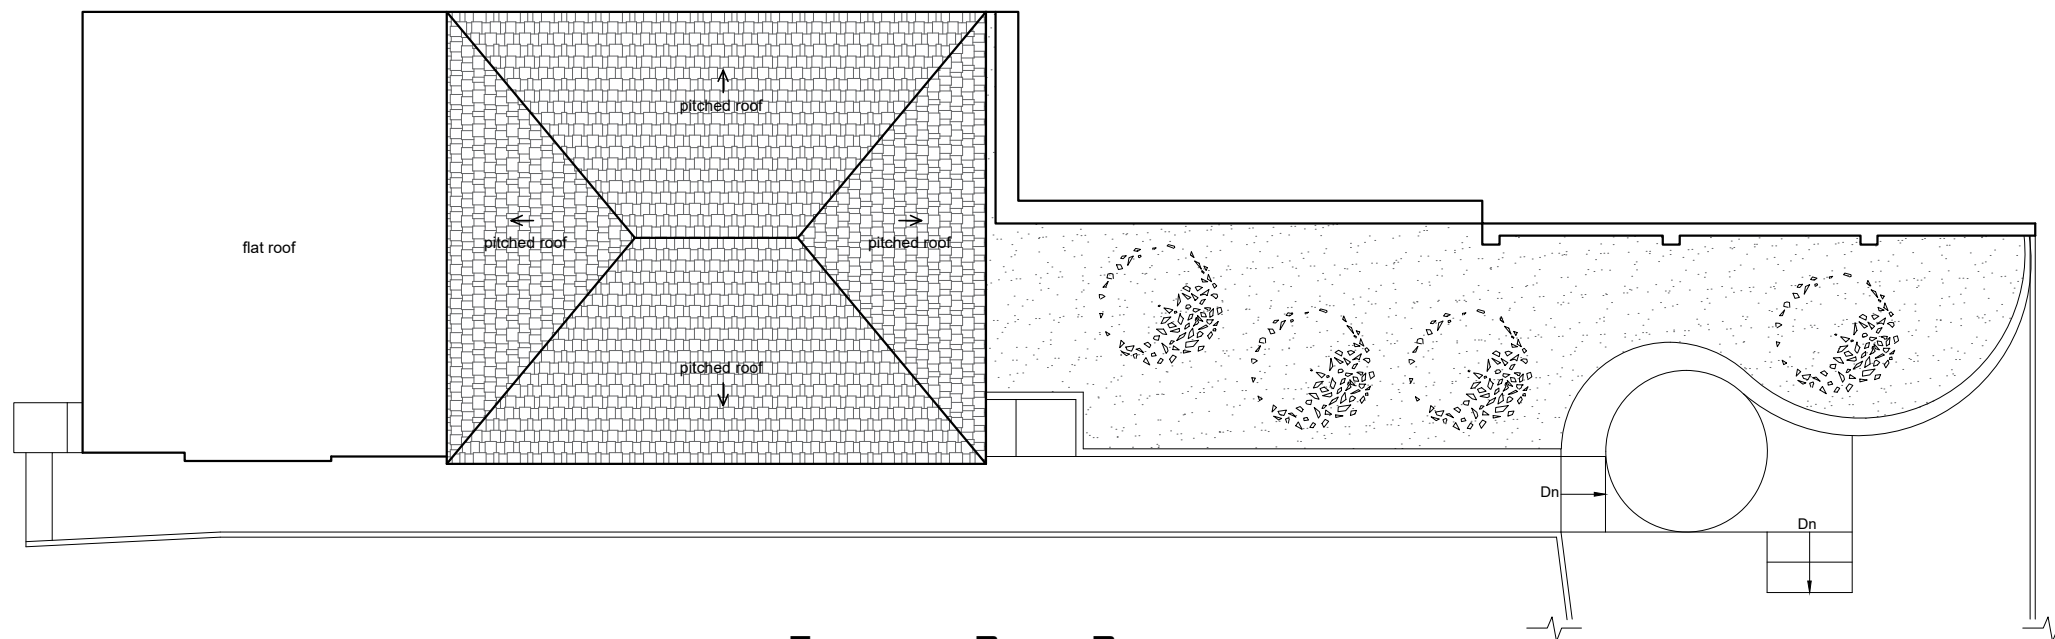

**EXISTING ROOF PLAN
(REAR GARDEN)**

1:100

 

Rev	Date	Description	by	chk

Adrian Mihai Lazar

Architecture | Planning | Surveys

email address :
lazar.adrian.mihai@gmail.com


Client

Alexander Pretzner


Project
13B West Heath Road, London,
NW3 7UU

Title
Existing Plans

Date: July 2022	Rev:
Scale: 1:50 @ A1, 1:100 @ A3	
Drawing No. HR01	

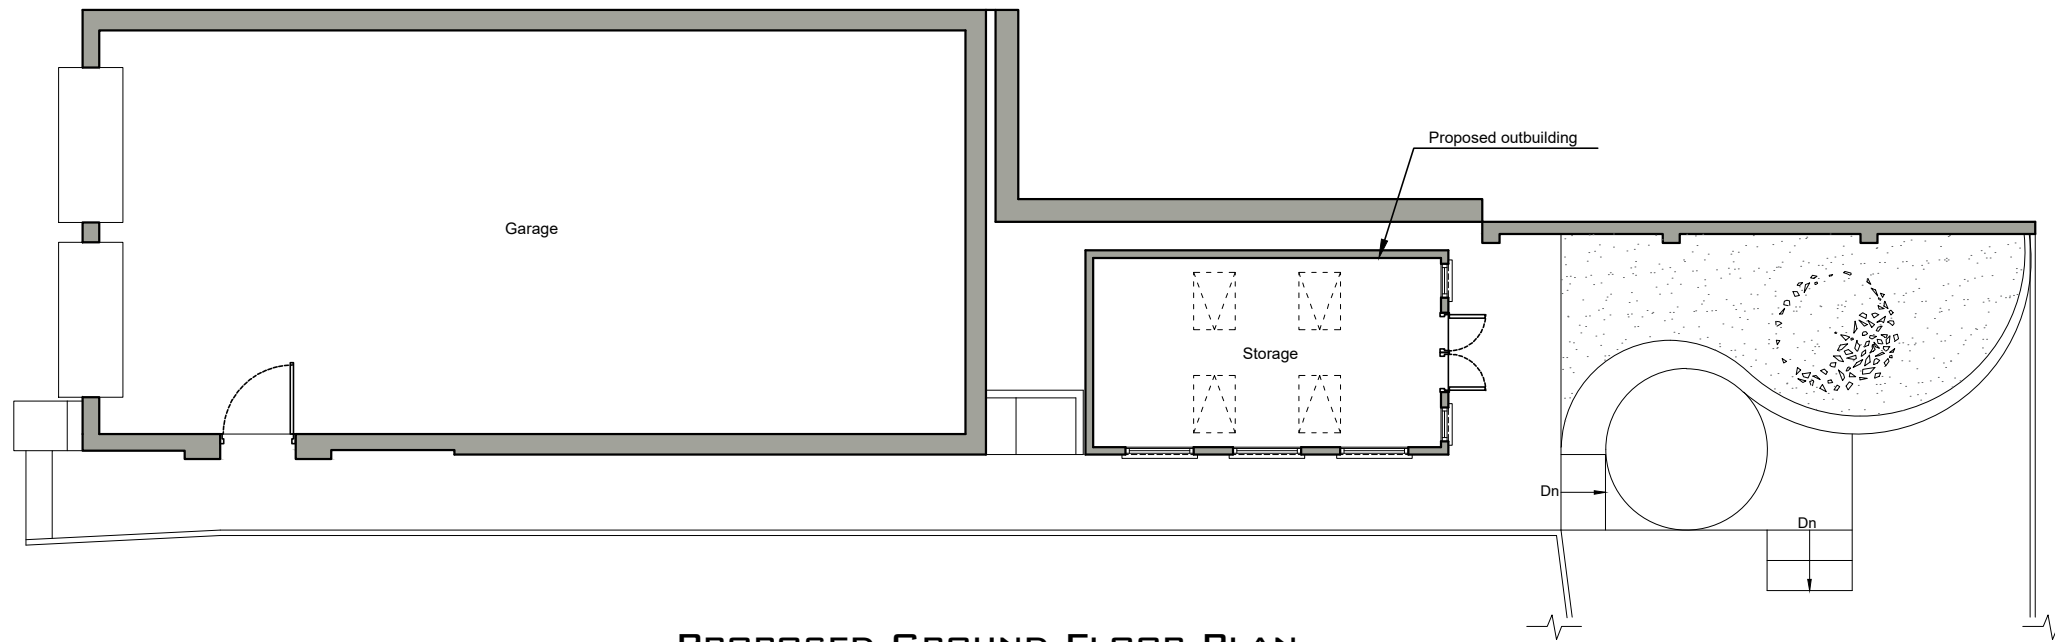


**PROPOSED GROUND FLOOR PLAN
(REAR GARDEN)**

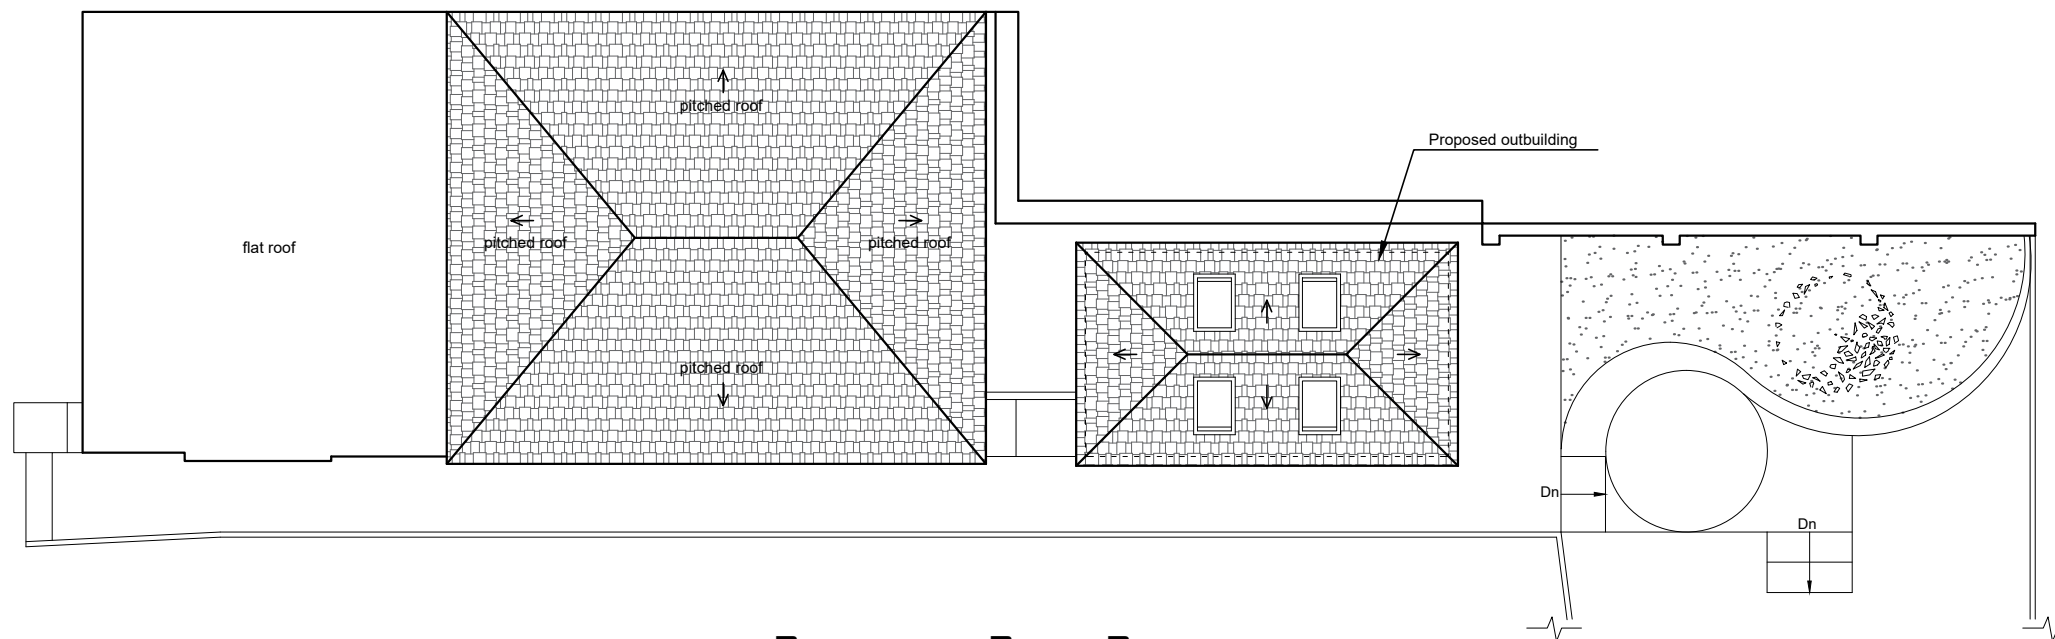

**PROPOSED ROOF PLAN
(REAR GARDEN)**

1:100

 

Rev	Date	Description	by	chk

Adrian Mihai Lazar

Architecture | Planning | Surveys

email address :
lazar.adrian.mihai@gmail.com

Client


Alexander Pretzner

Project
13B West Heath Road, London,
NW3 7UU


Title
Proposed Plans

Date: July 2022
Scale: 1:50 @ A1, 1:100 @ A3
Drawing No. HR02

Rev:

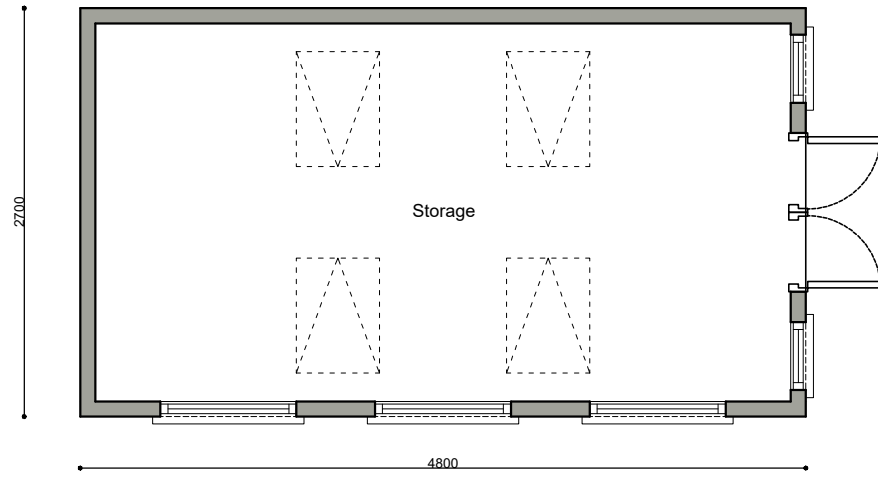


FLOOR PLAN

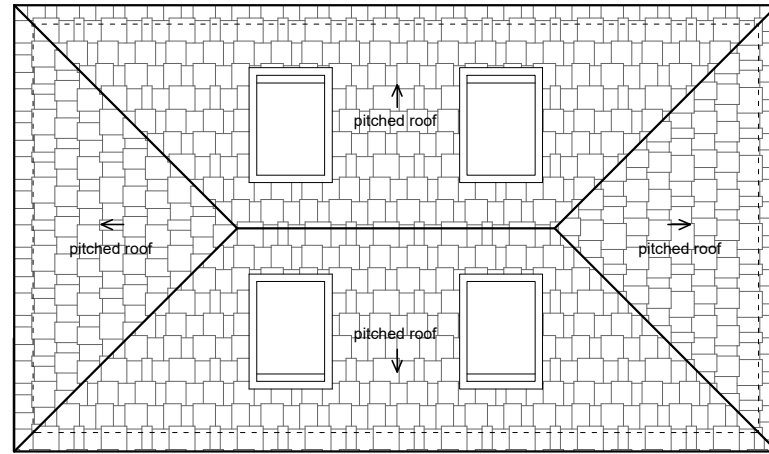


ROOF PLAN




FRONT ELEVATION

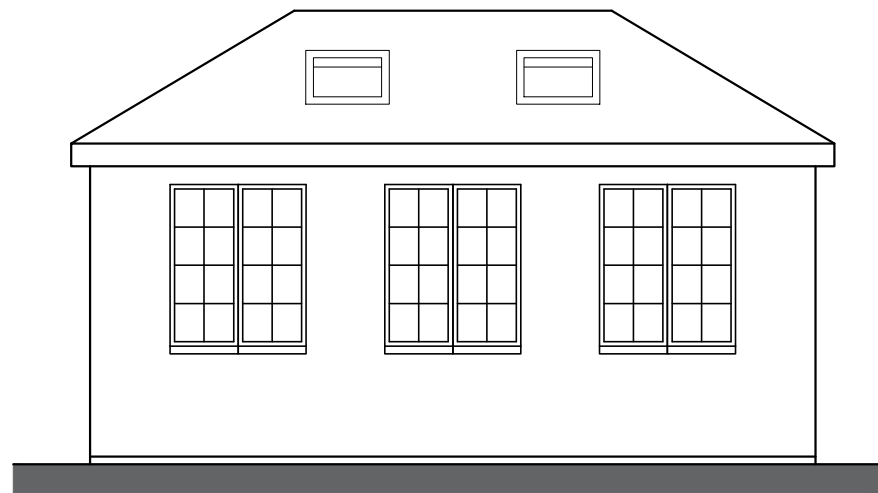

LEFT SIDE ELEVATION

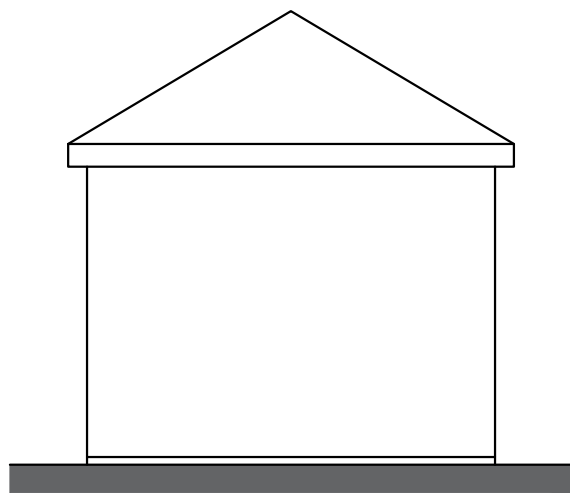


REAR ELEVATION

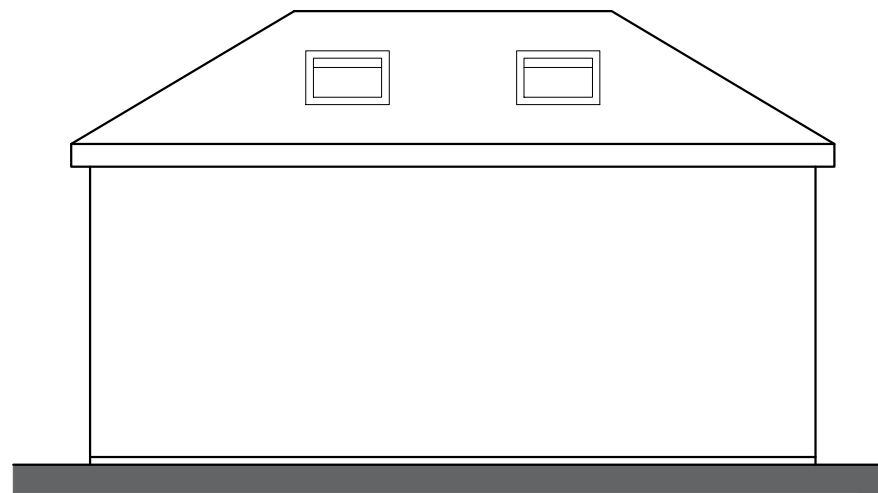

RIGHT SIDE ELEVATION

1:50

 

Rev	Date	Description	by	chk

Adrian Mihai Lazar

Architecture | Planning | Surveys

email address :
lazar.adrian.mihai@gmail.com

Client

Alexander Pretzner

Project
13B West Heath Road, London,
NW3 7UU


Title
Proposed outbuilding drawings

Date: July 2022


Scale: 1:50 @ A3

Drawing No. HR03


Rev:

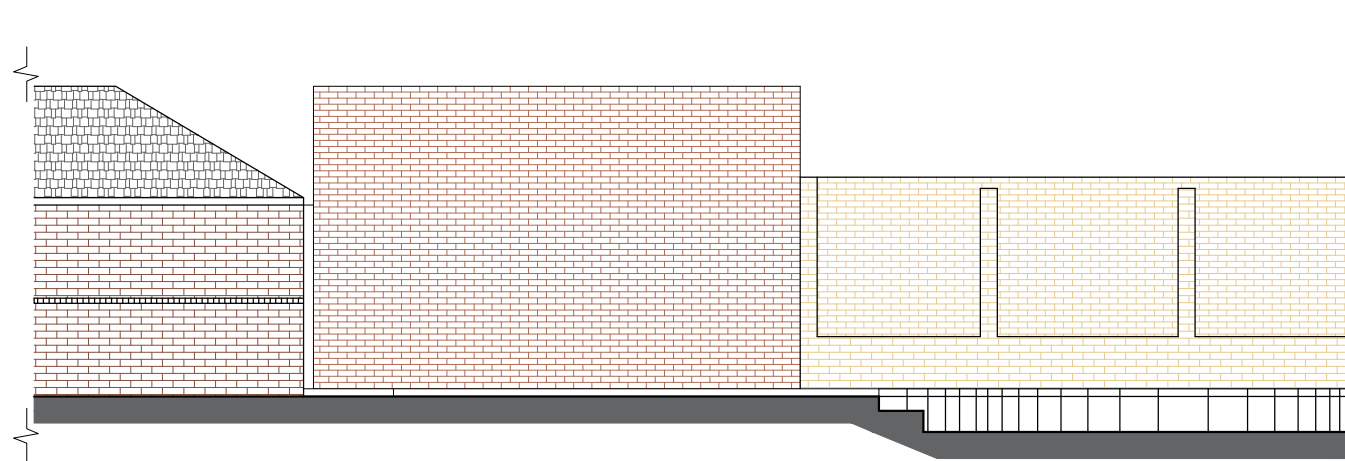


EXISTING REAR GARDEN ELEVATION

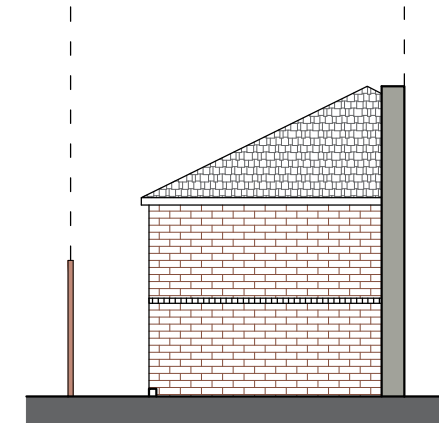


EXISTING SIDE GARDEN ELEVATION

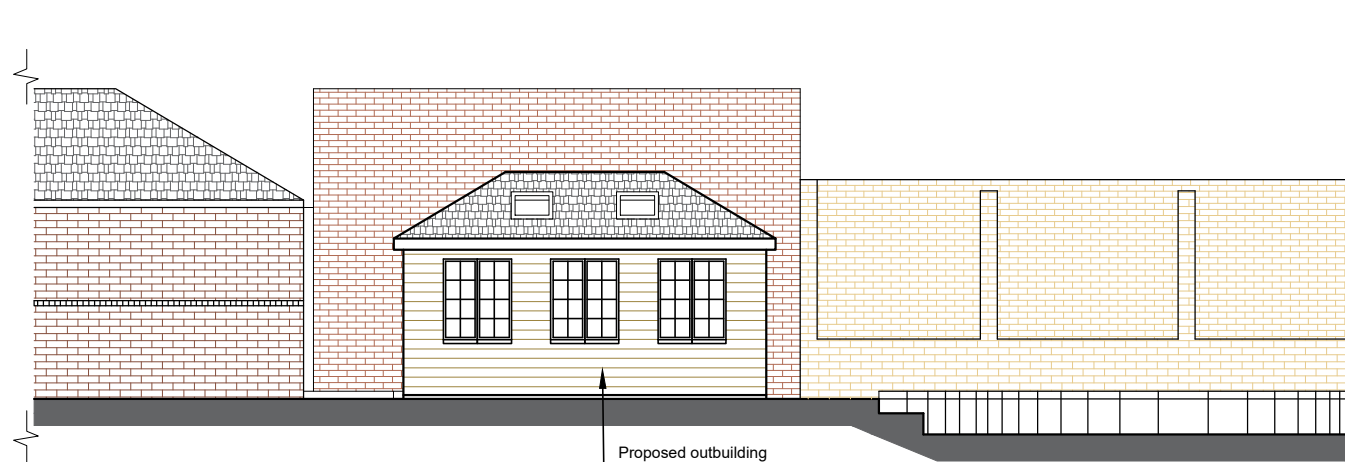

PROPOSED REAR GARDEN ELEVATION

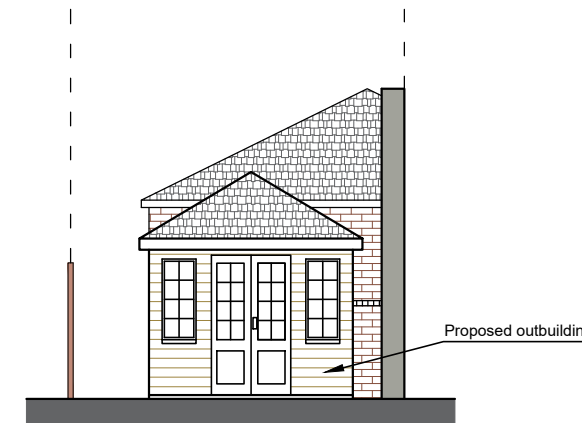

PROPOSED SIDE GARDEN ELEVATION

 

Rev	Date	Description	by	chk

Adrian Mihai Lazar
 Architecture | Planning | Surveys

email address :
 lazar.adrian.mihai@gmail.com

Client
Alexander Pretzner

Project
 13B West Heath Road, London,
 NW3 7UU

Title
**Existing & Proposed
 Garden Elevations**

Date: July 2022
 Scale: 1:50 @ A1, 1:100 @ A3
 Drawing No. HR04

Rev: