




KEY:
 - - - SITE OWNERSHIP
 - - - RESIDENTIAL CURTILAGE

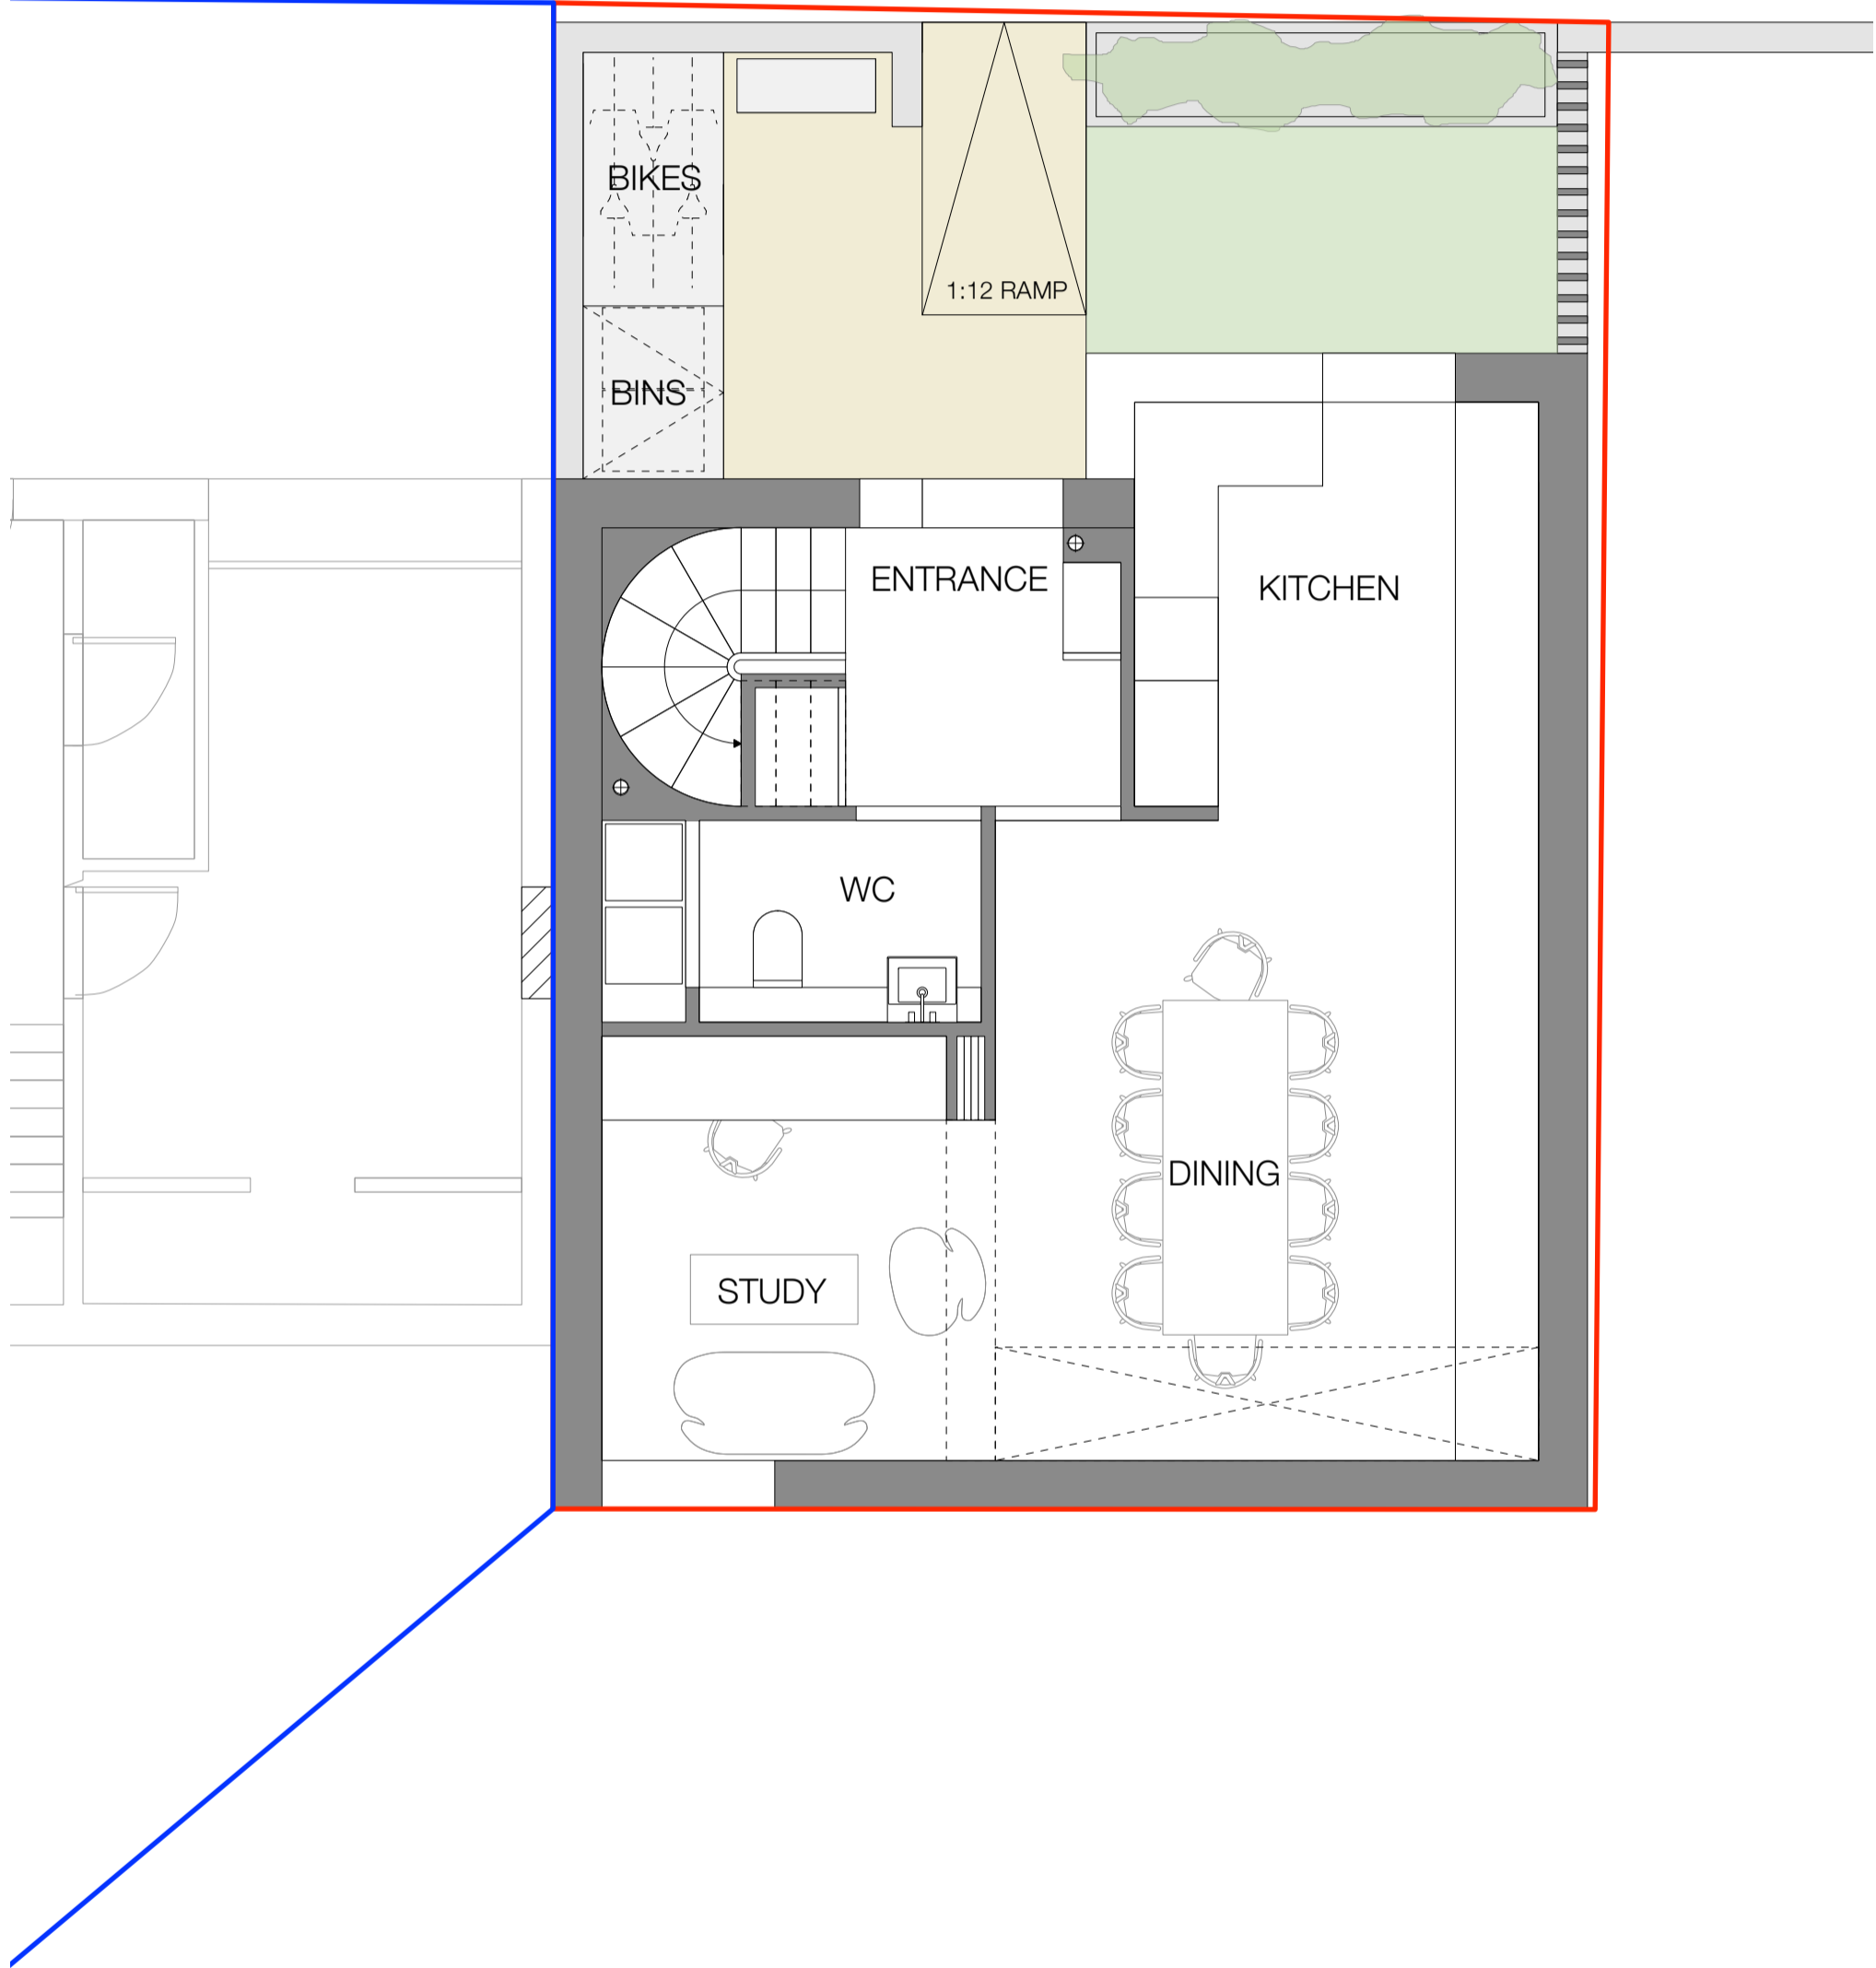


GROUND FLOOR PLAN
 SCALE 1:50 @ A1 / 1:100 @ A3

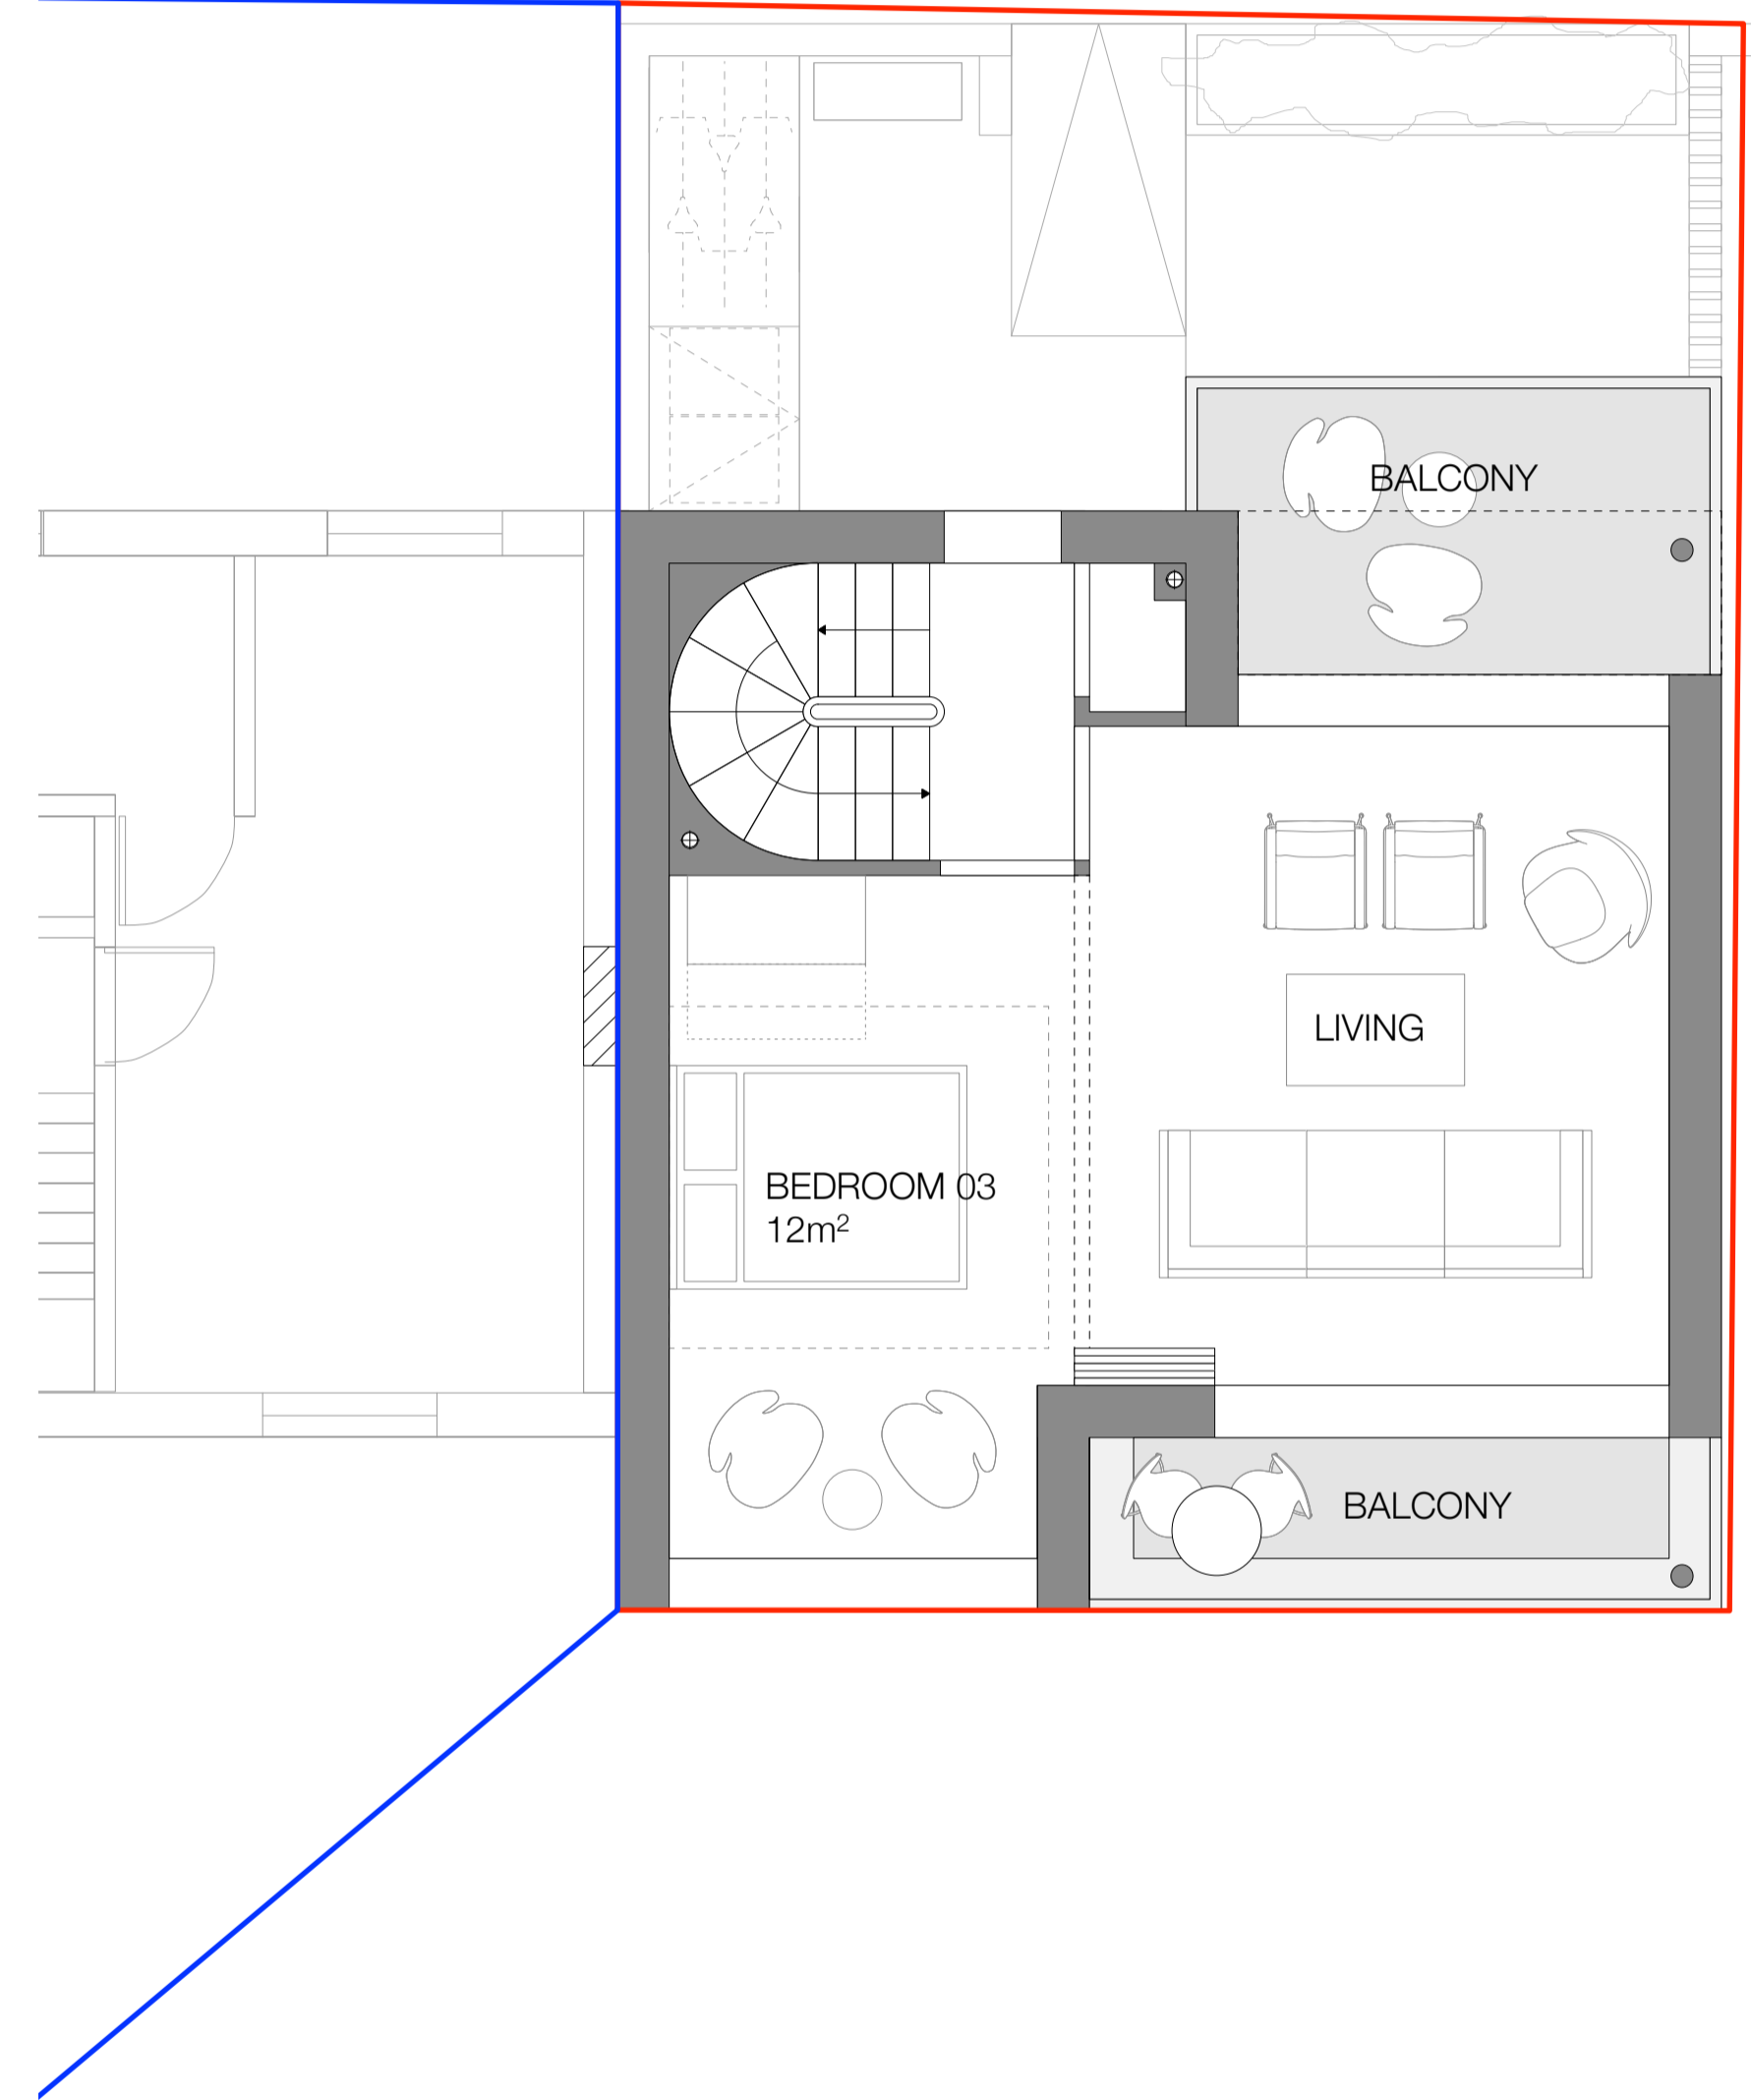

FIRST FLOOR PLAN
 SCALE 1:50 @ A1 / 1:100 @ A3

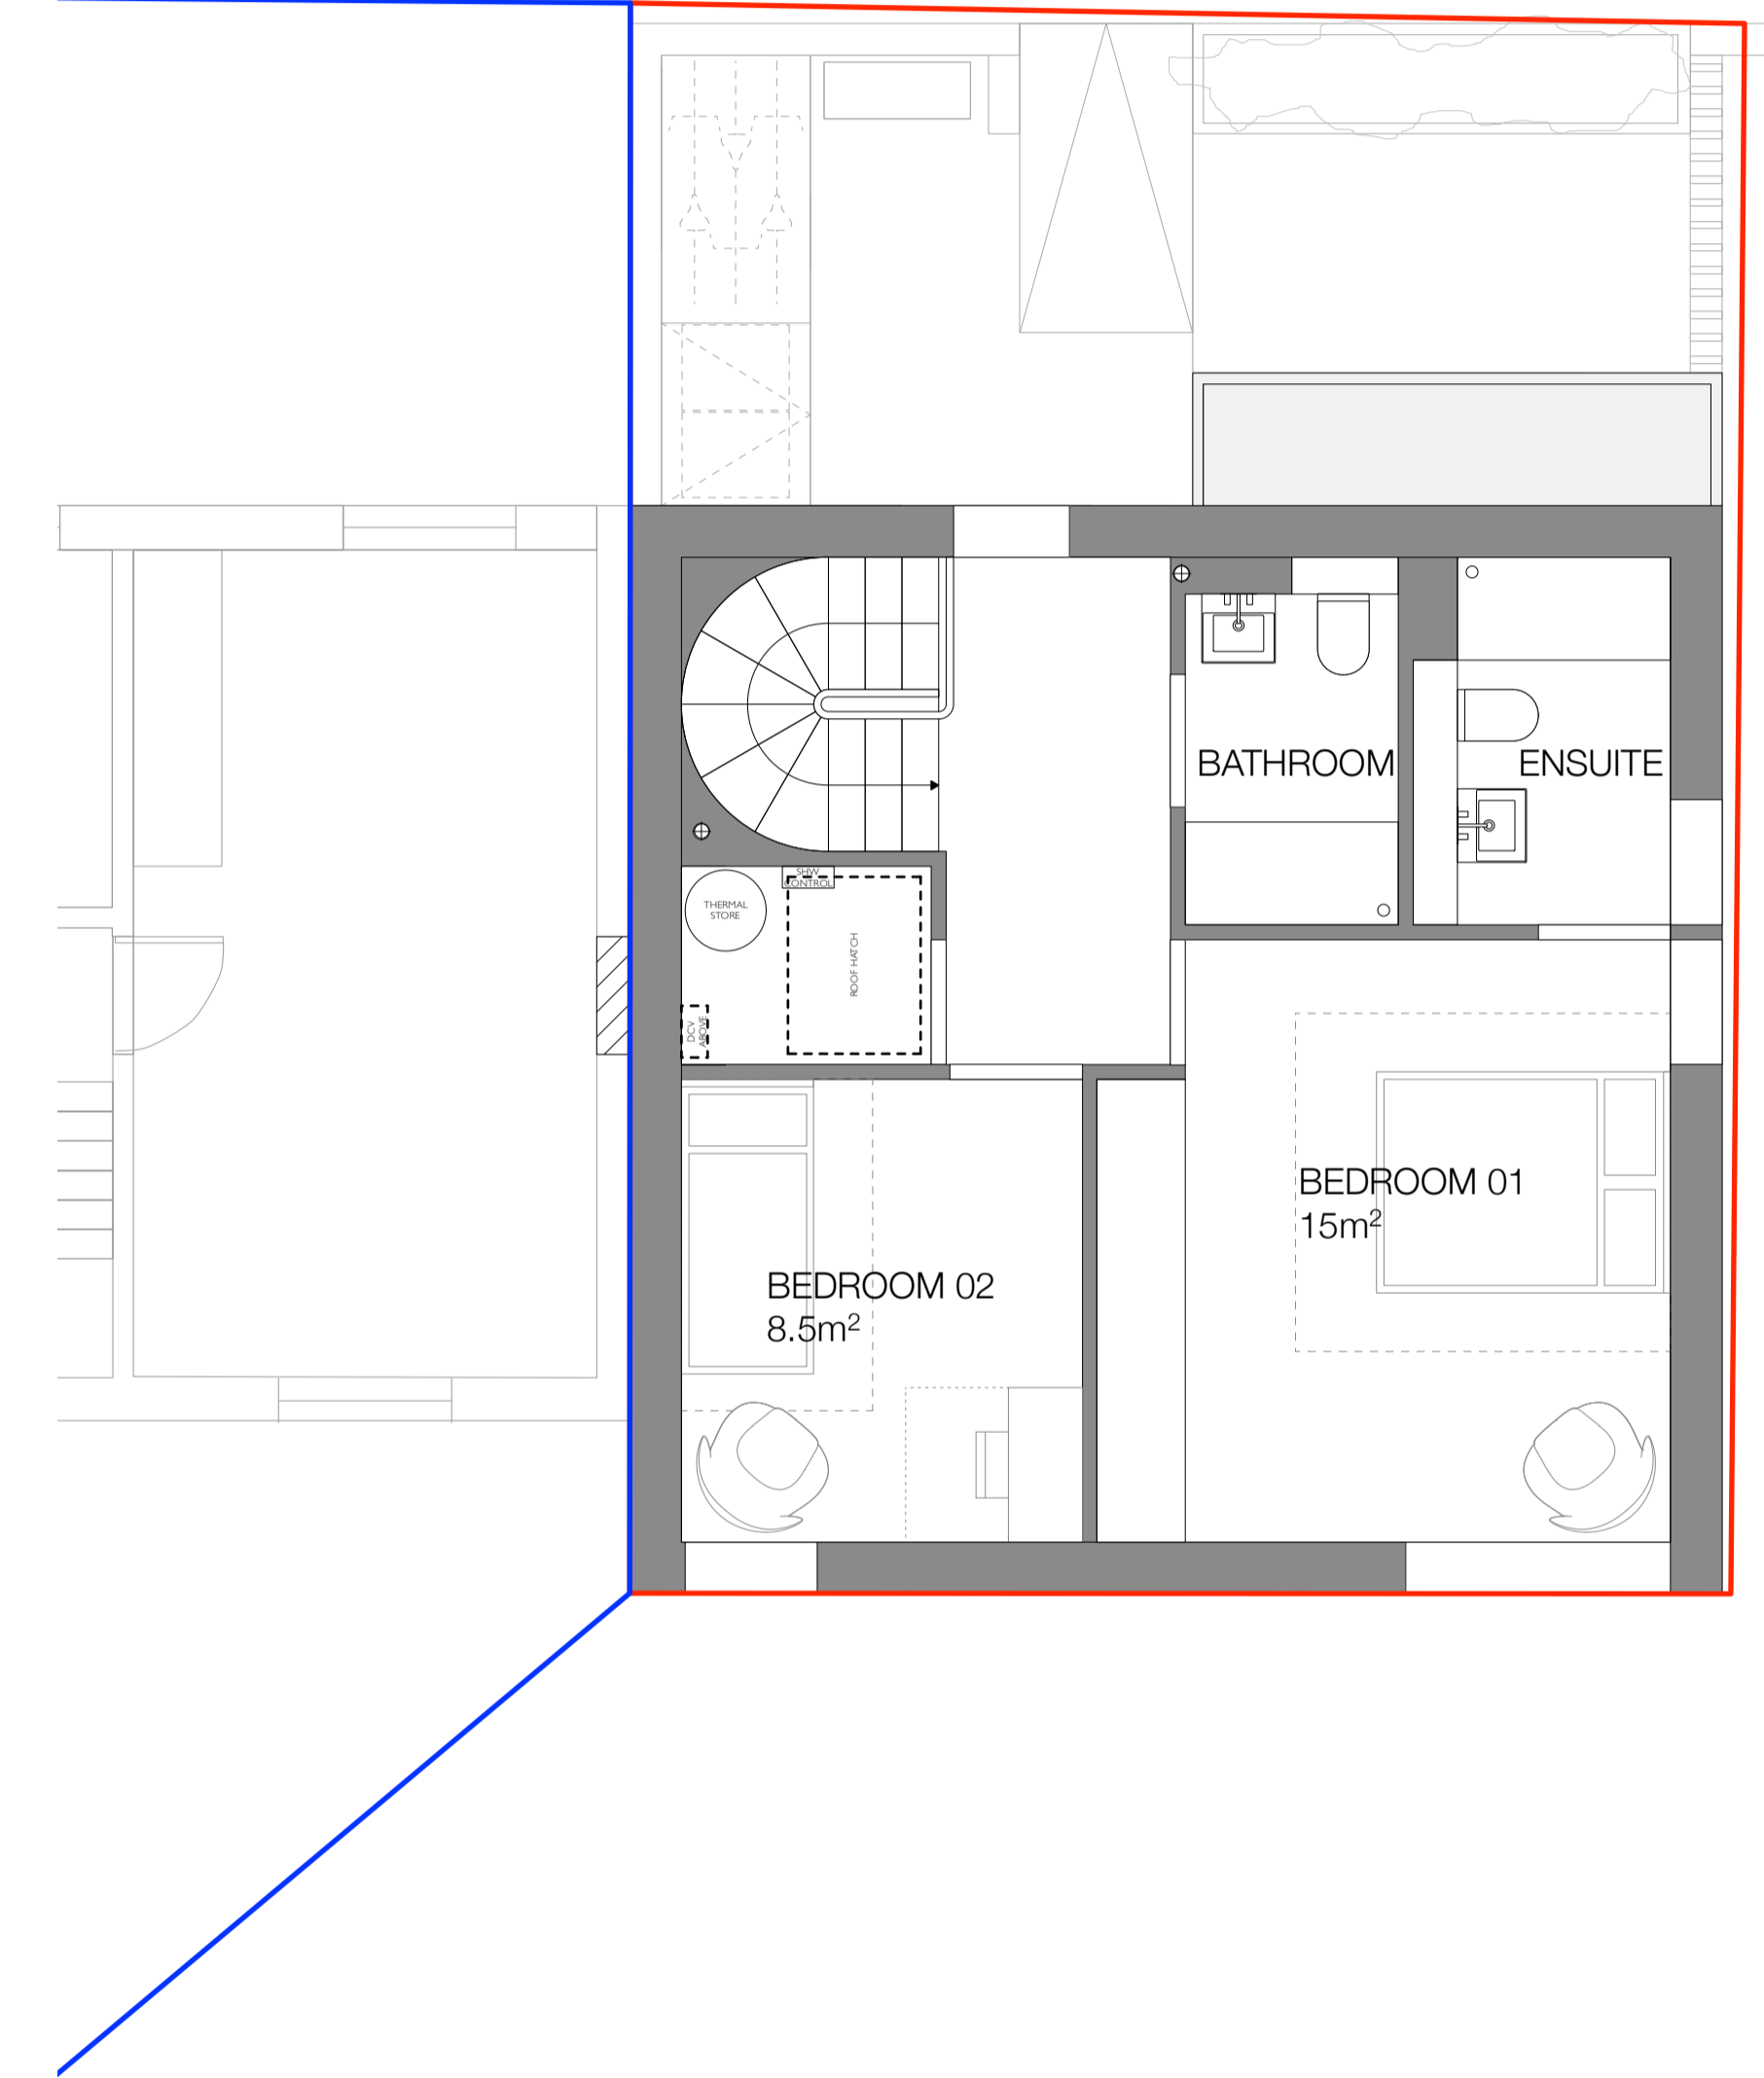

SECOND FLOOR PLAN
 SCALE 1:50 @ A1 / 1:100 @ A3

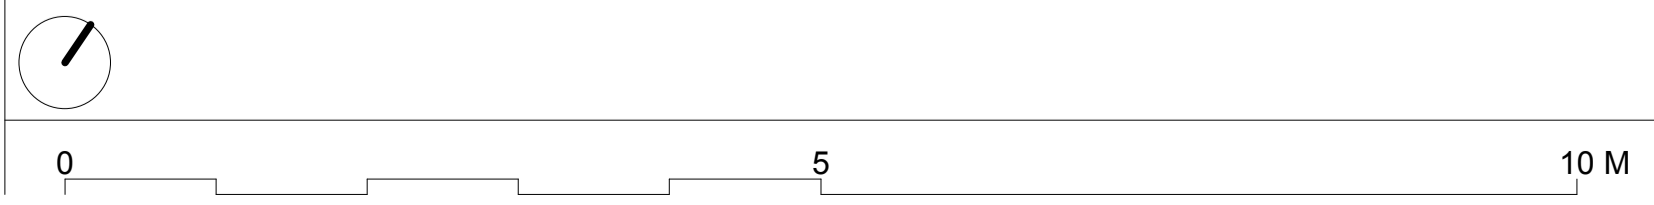

R01 Bedroom sizes added

STATUS: PLANNING
 SCALE: 1:50 @ A1
 DATE: NOVEMBER 2020

DRAWING NO: 2008_P_201 R01
 TITLE: PROPOSED FLOOR PLANS
 PROJECT: 1(A) REGENCY LAWN, CROFTDOWN ROAD, NW5 1HF

