

NE

NW

SE

22 Windmill Hill

WINDMILL HILL



No 2

No 4
Site area 418m²

FROGNAL RISE

SW

Revisions

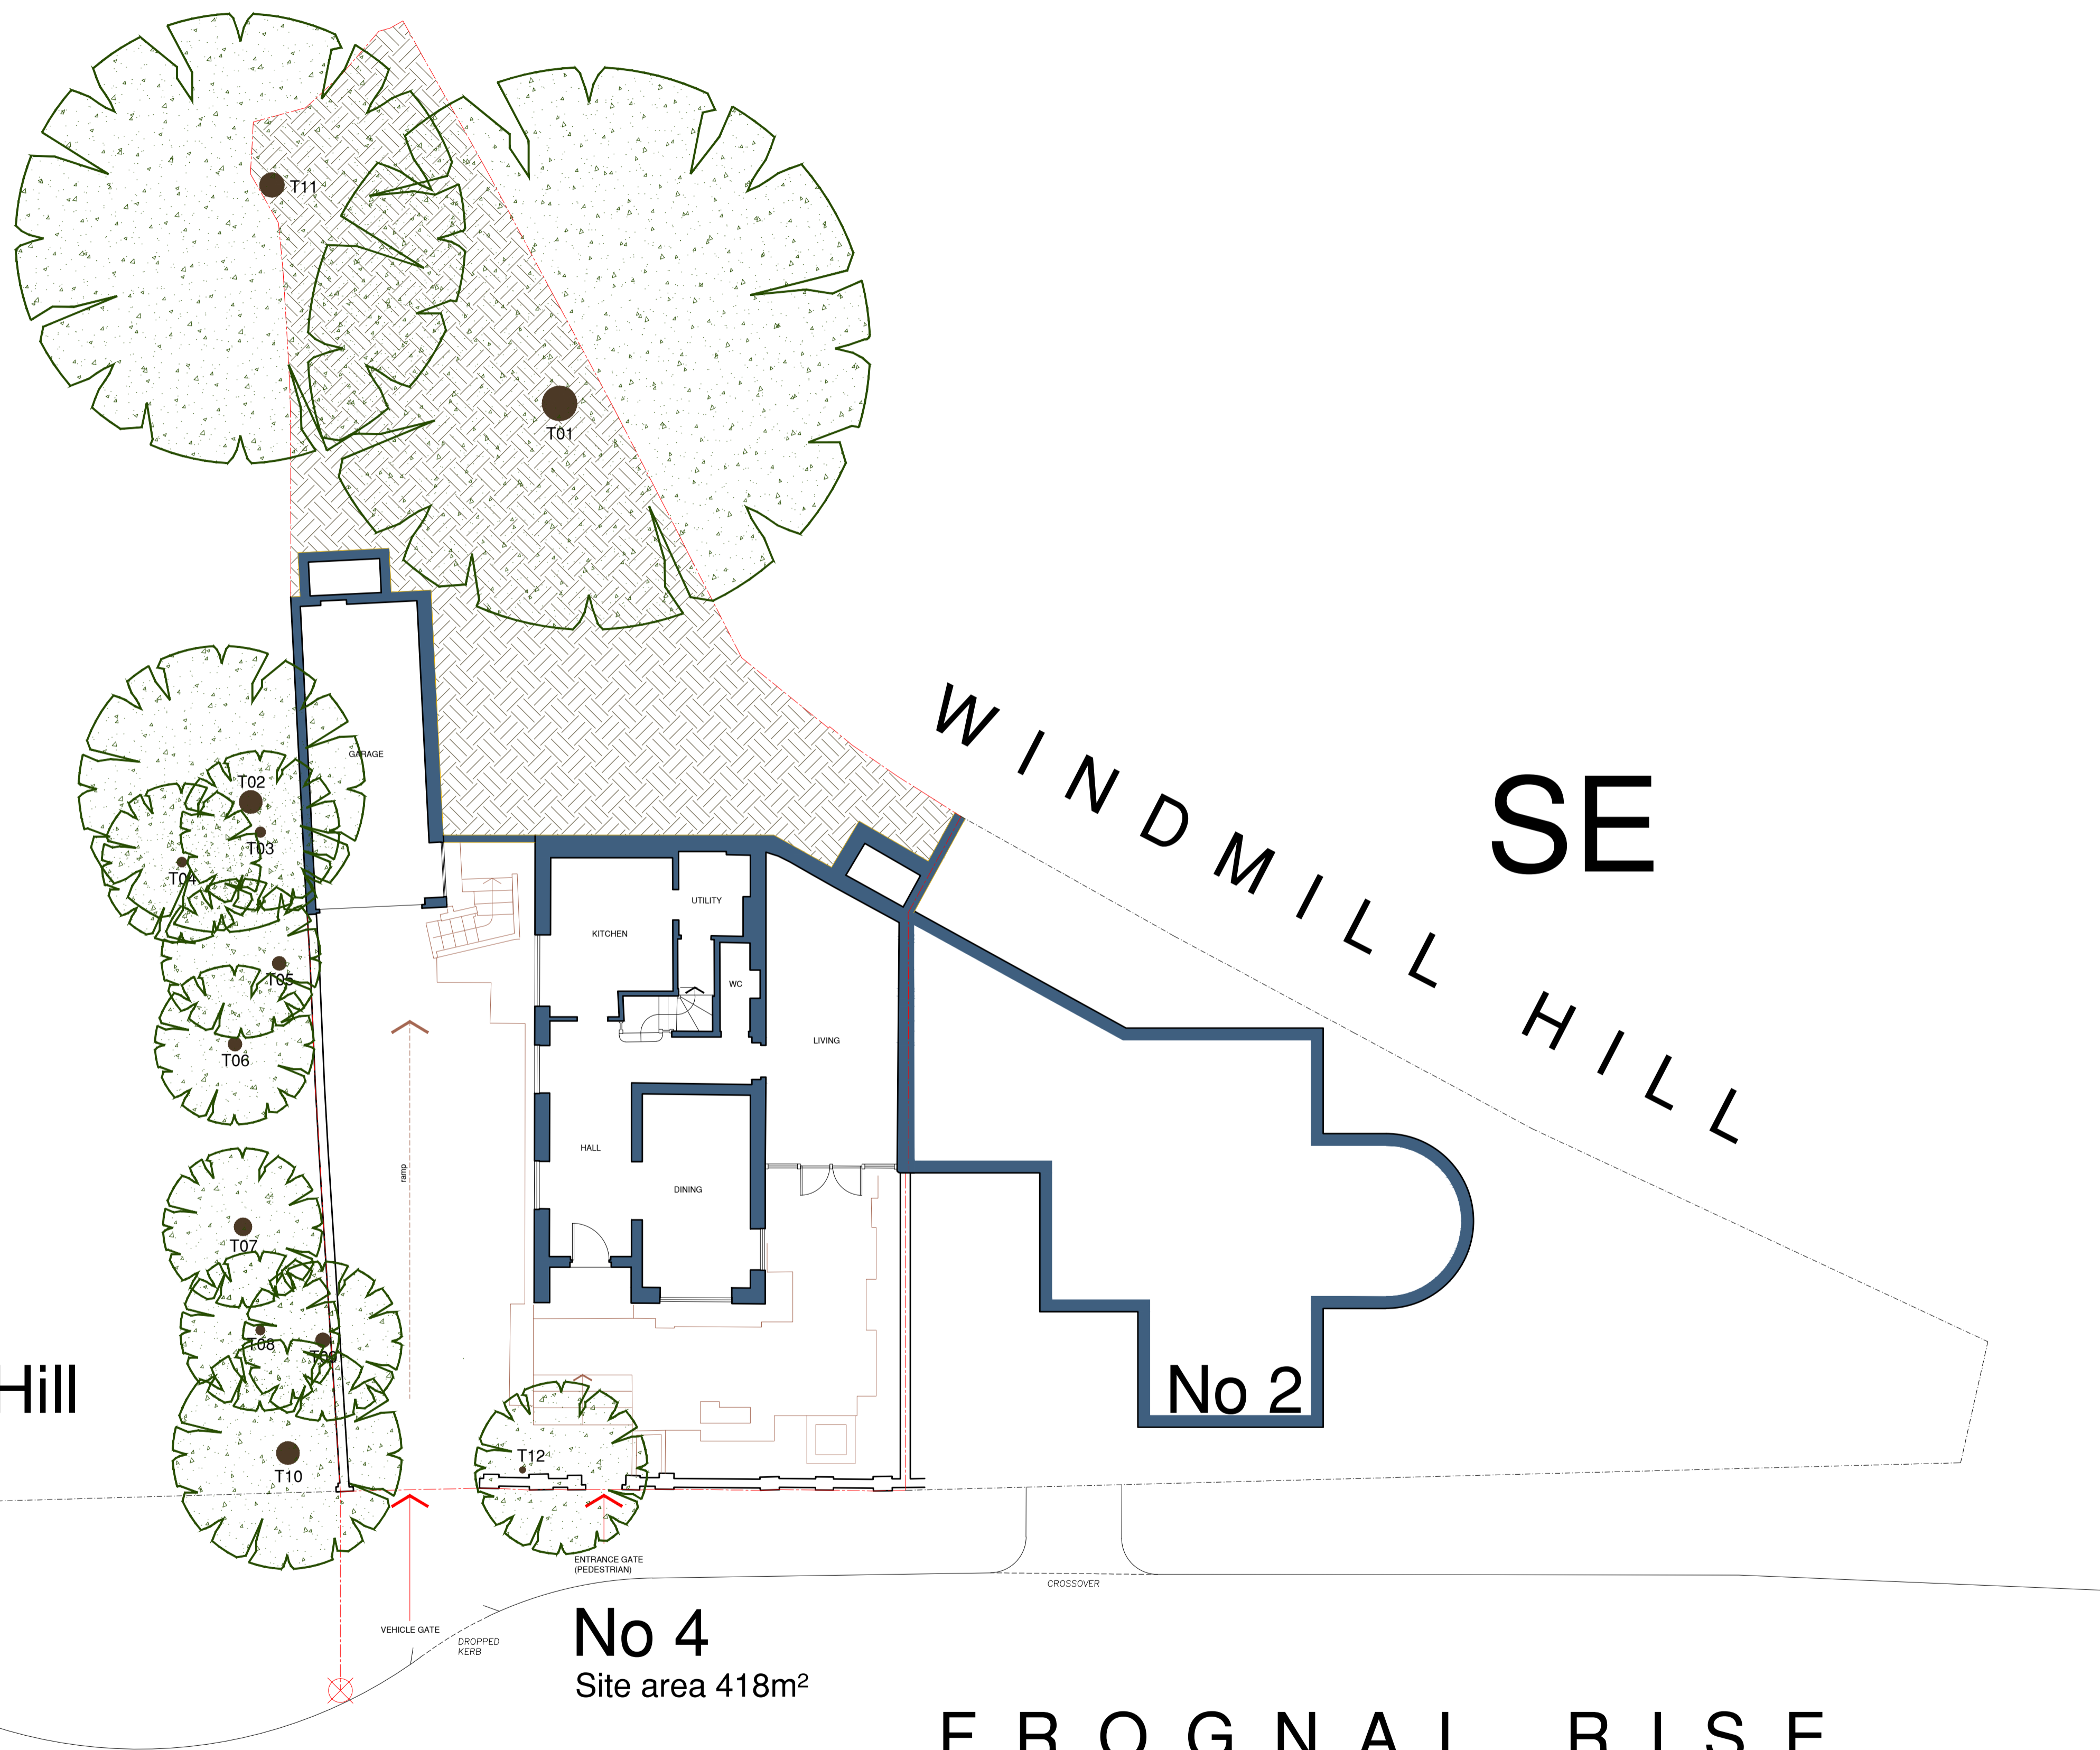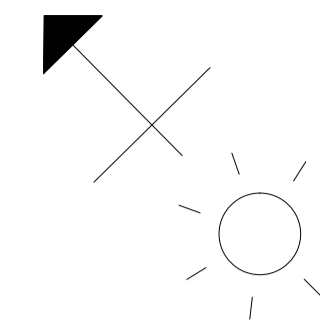

Architecture and Design © Copyright

STEPHEN BRANDES ARCHITECTS
5 Spedan Close Hampstead London NW3 7XF
architects@brandes.co.uk Tel 020 7431 2225

Job Title

4 FROGNAL RISE
LONDON NW3 6RD

Drawing Title

SITE PLAN
AS EXISTING

SCALE	1:100 @ A1	CAD Information
DATE	MAY 15	
DRAWN	SB	
ISSUE	PLANNING	

Job No.	Drawing No.	Rev.
550	P 001	