




**ROOF PLAN**

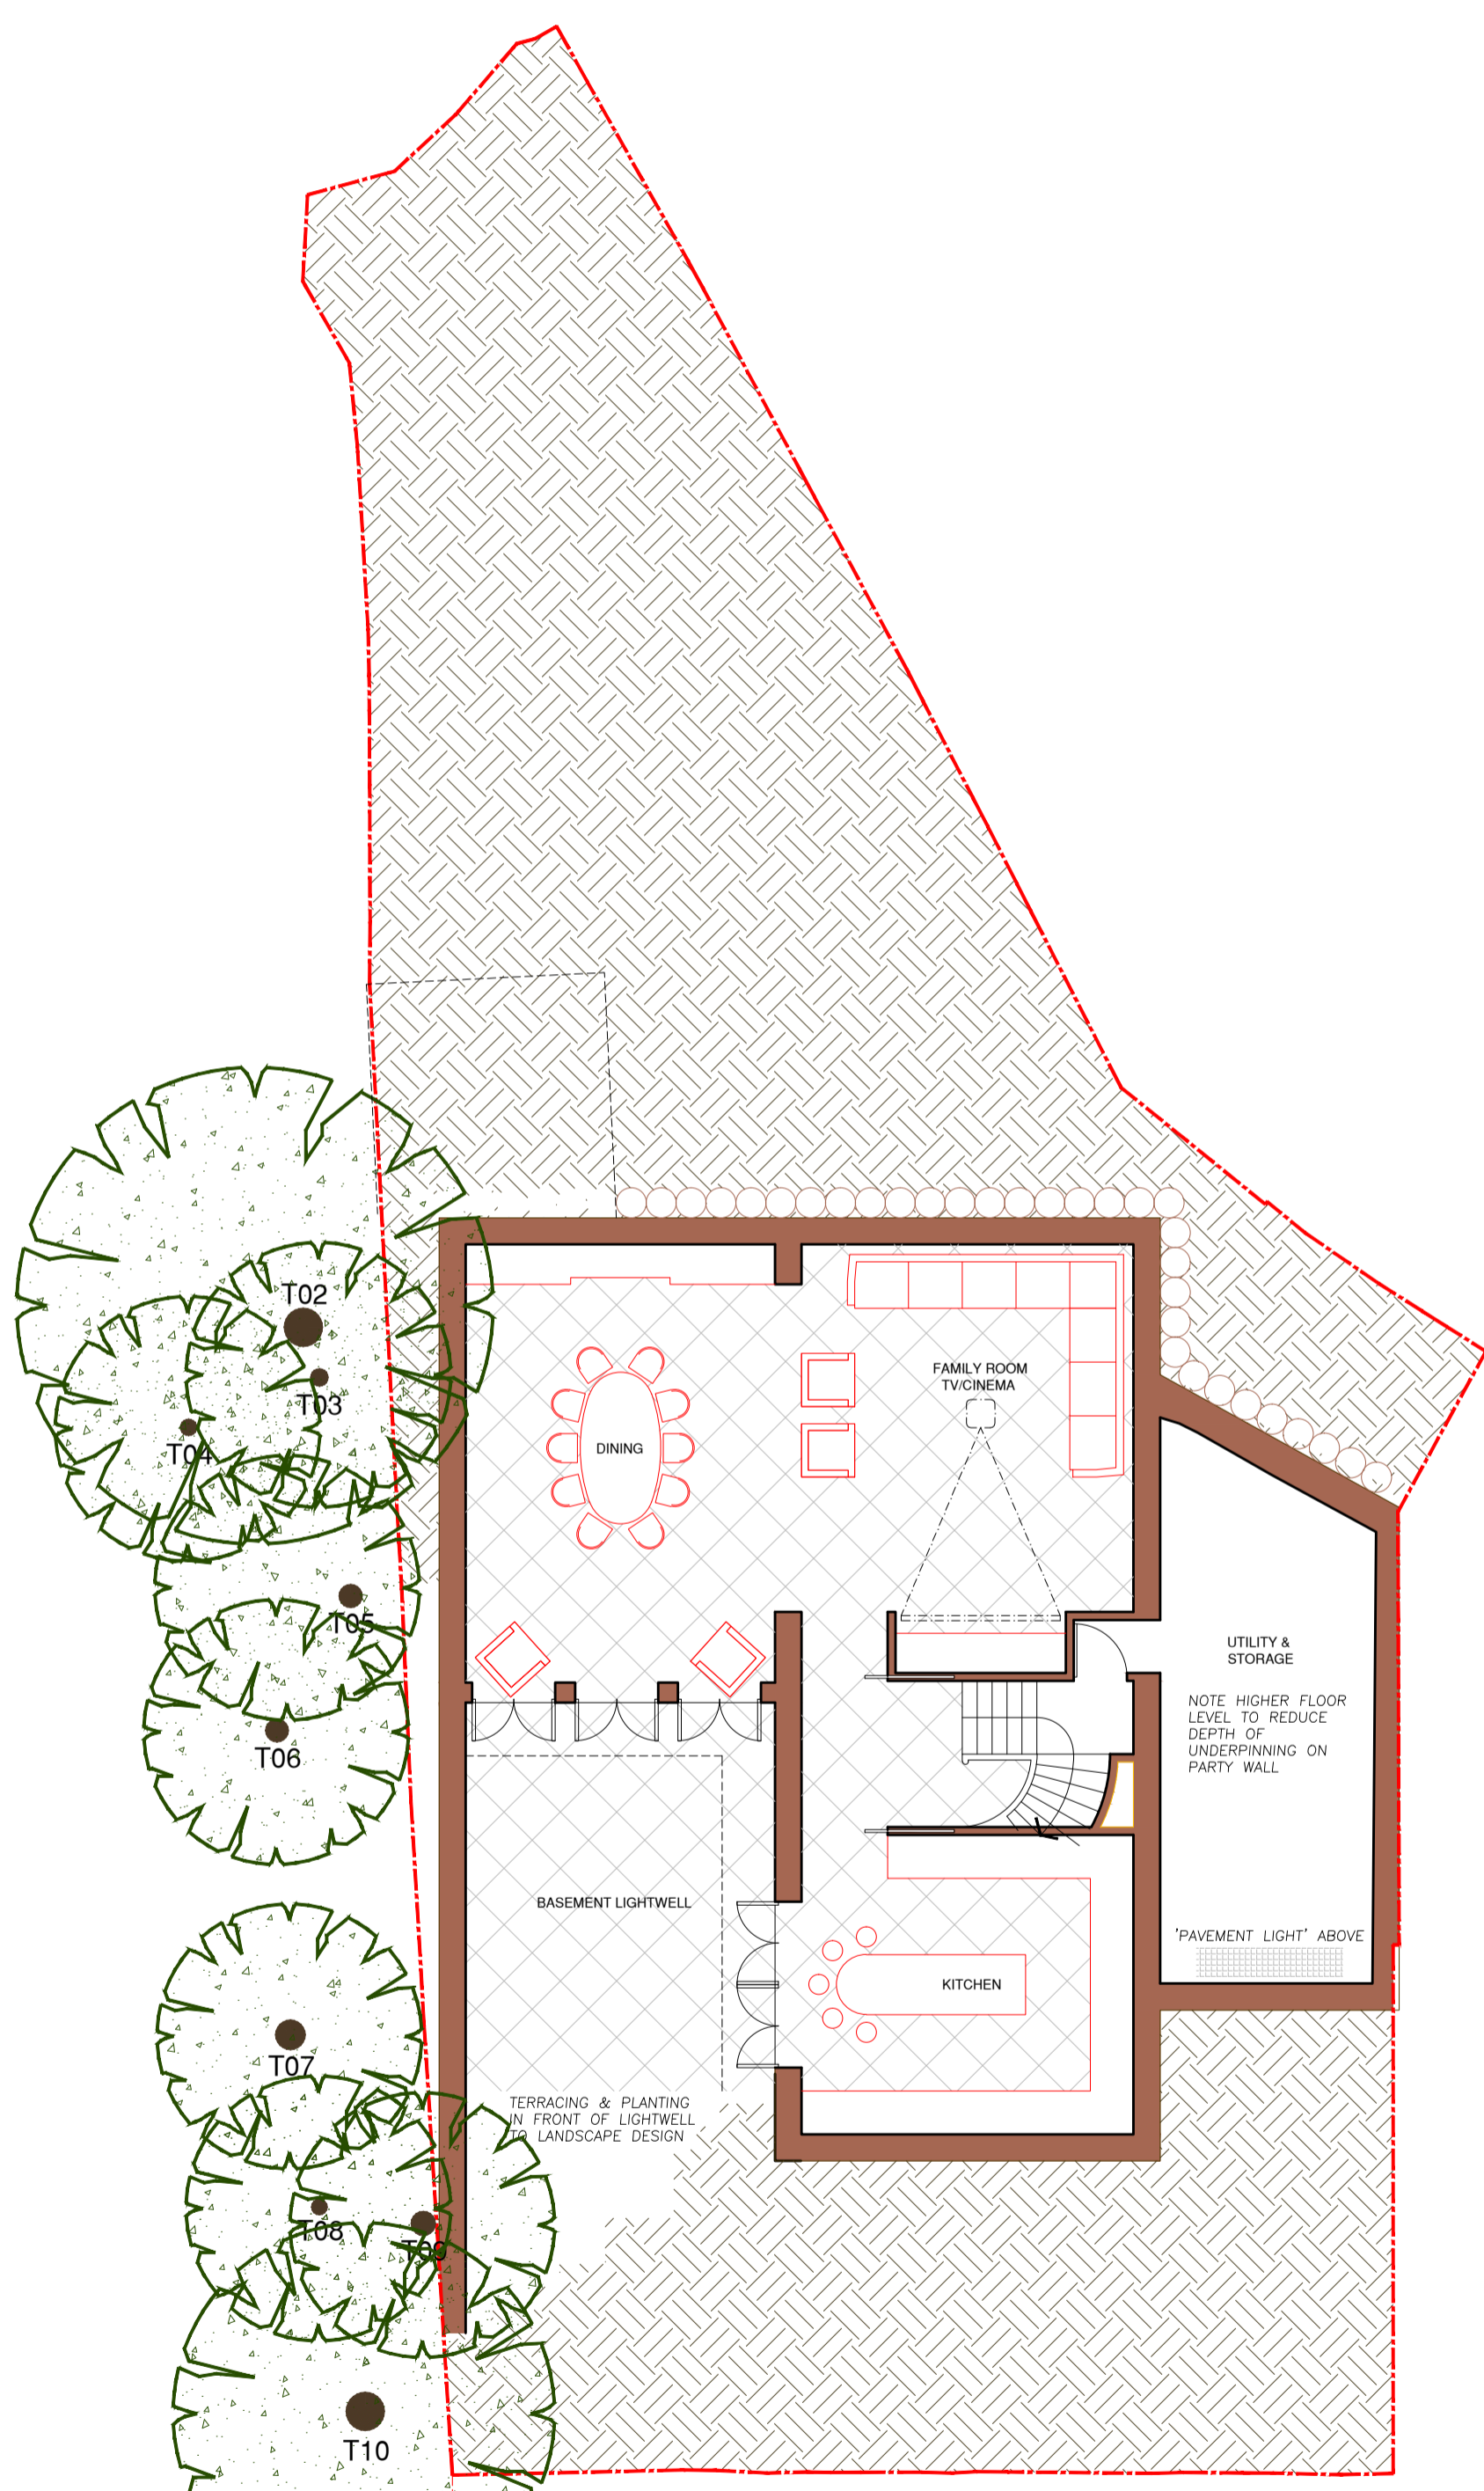

**BASEMENT**

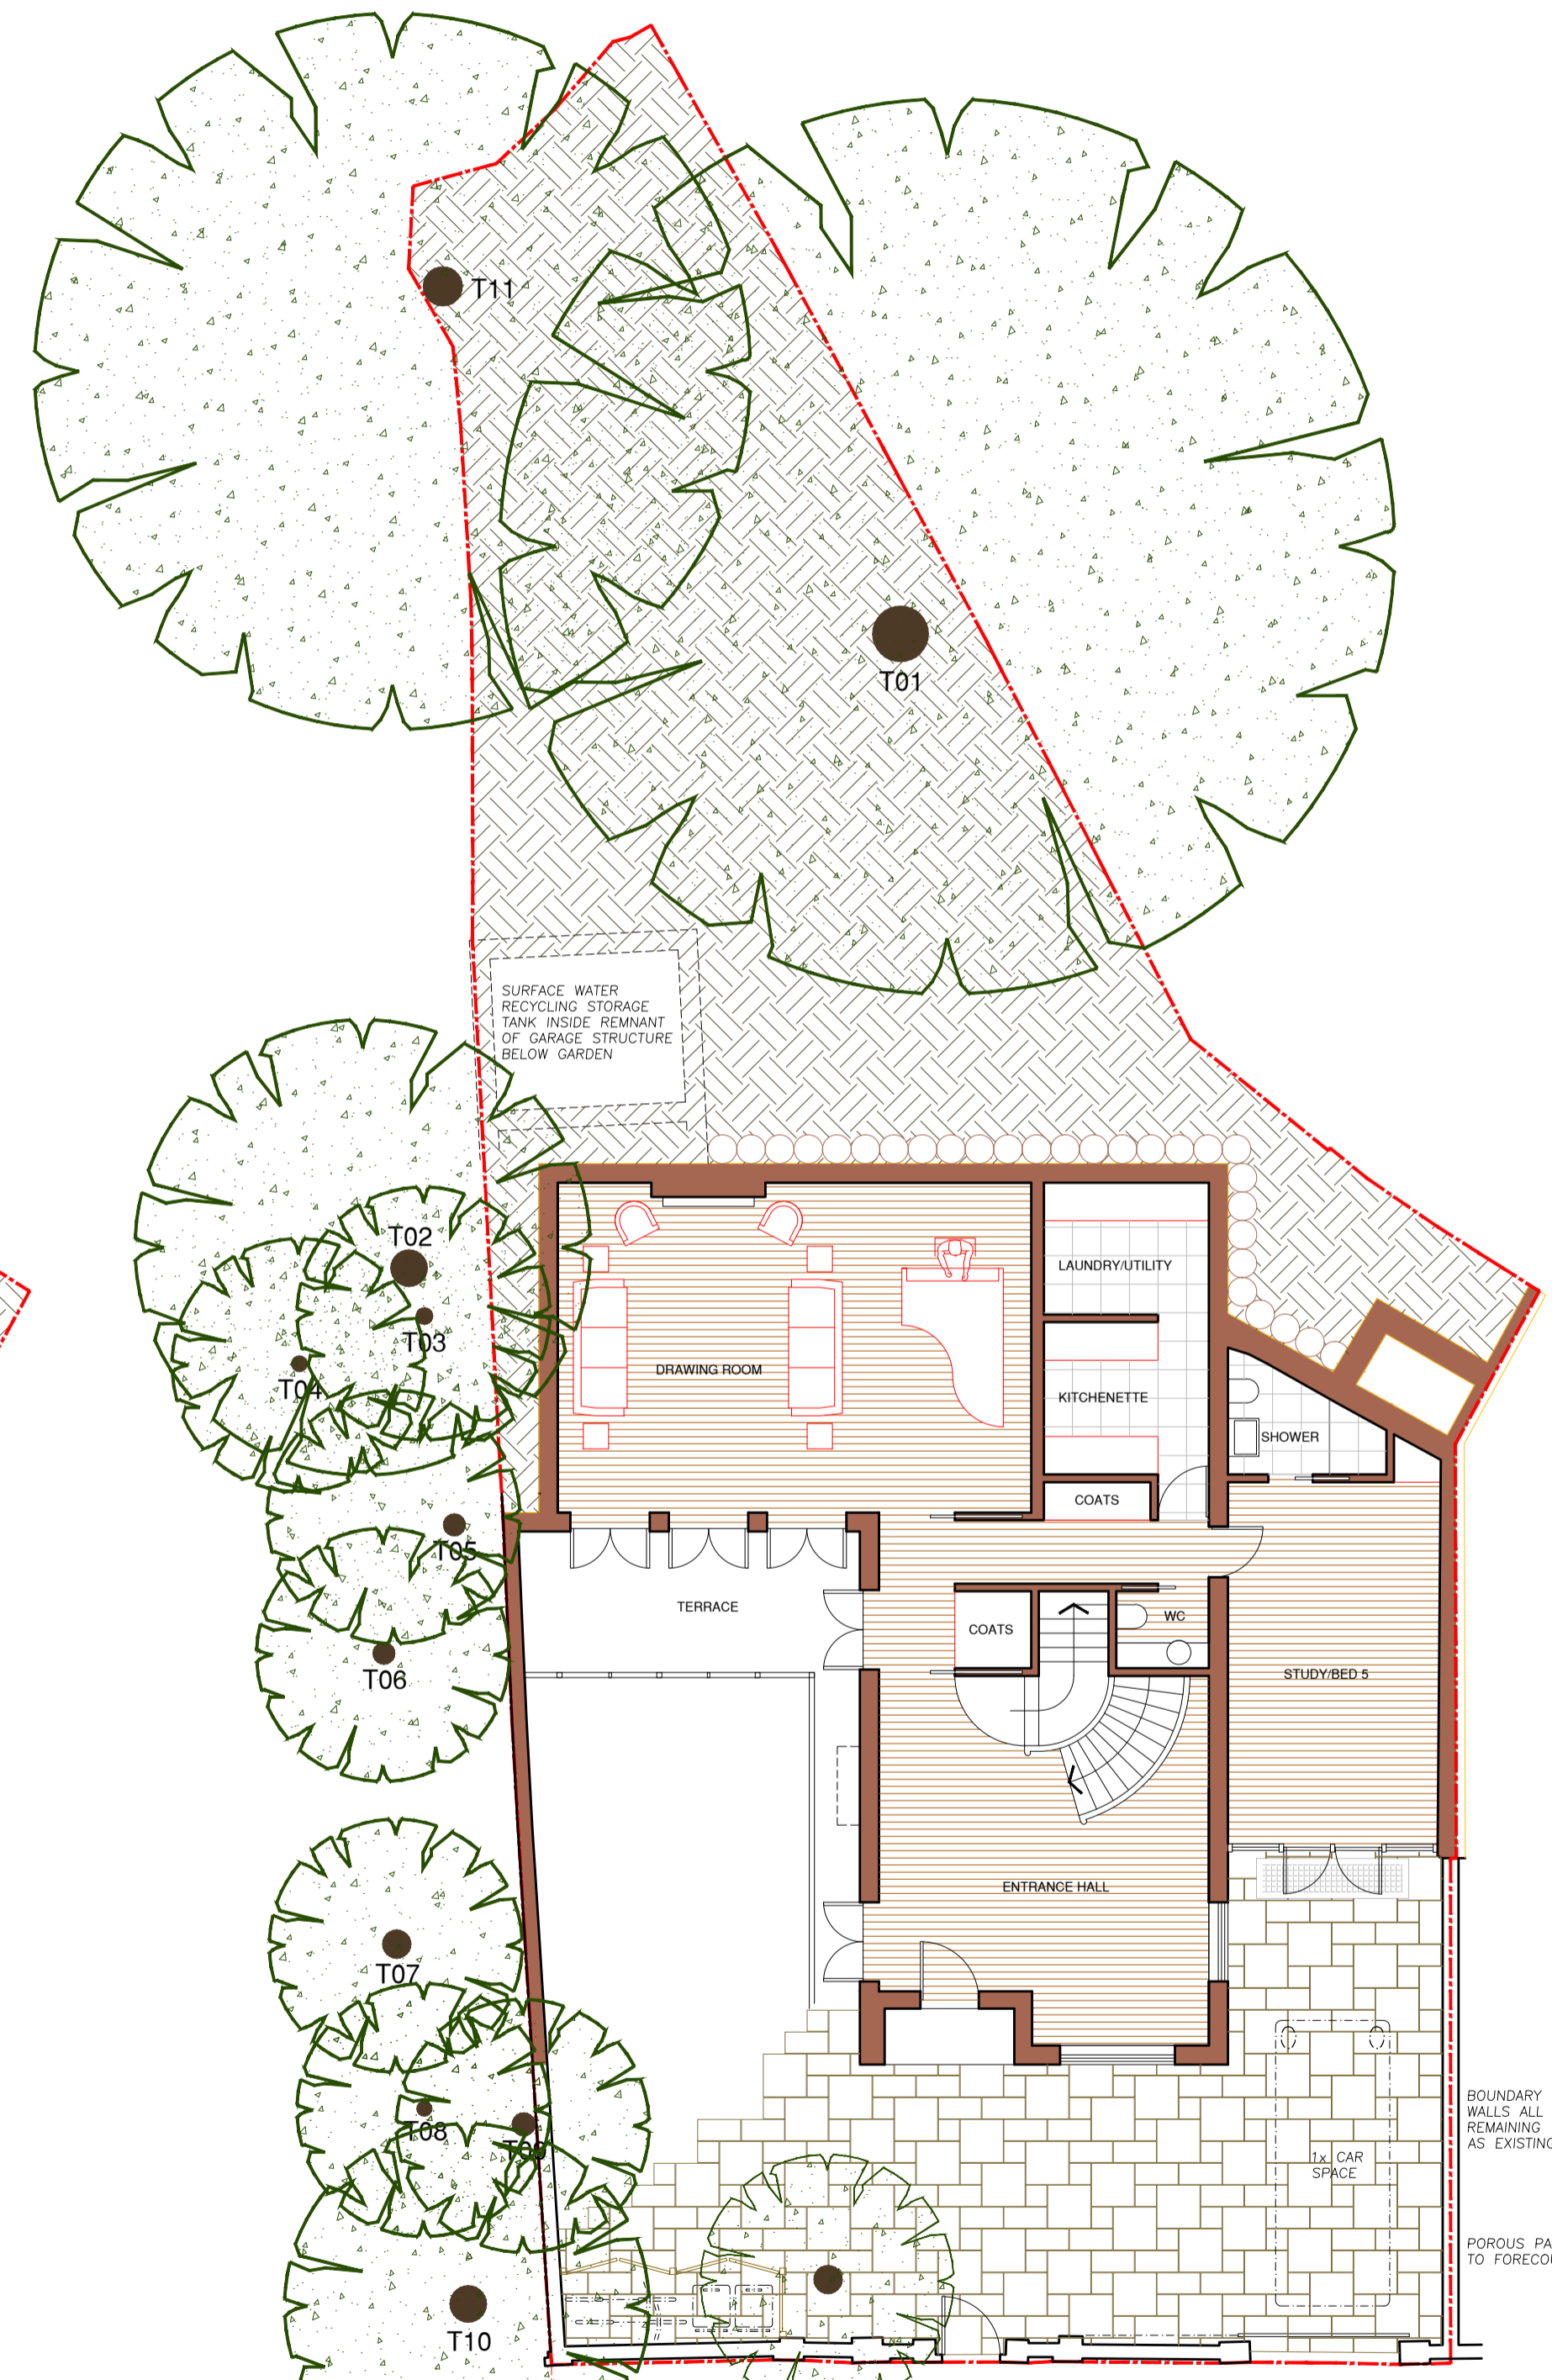

**GROUND FLOOR**

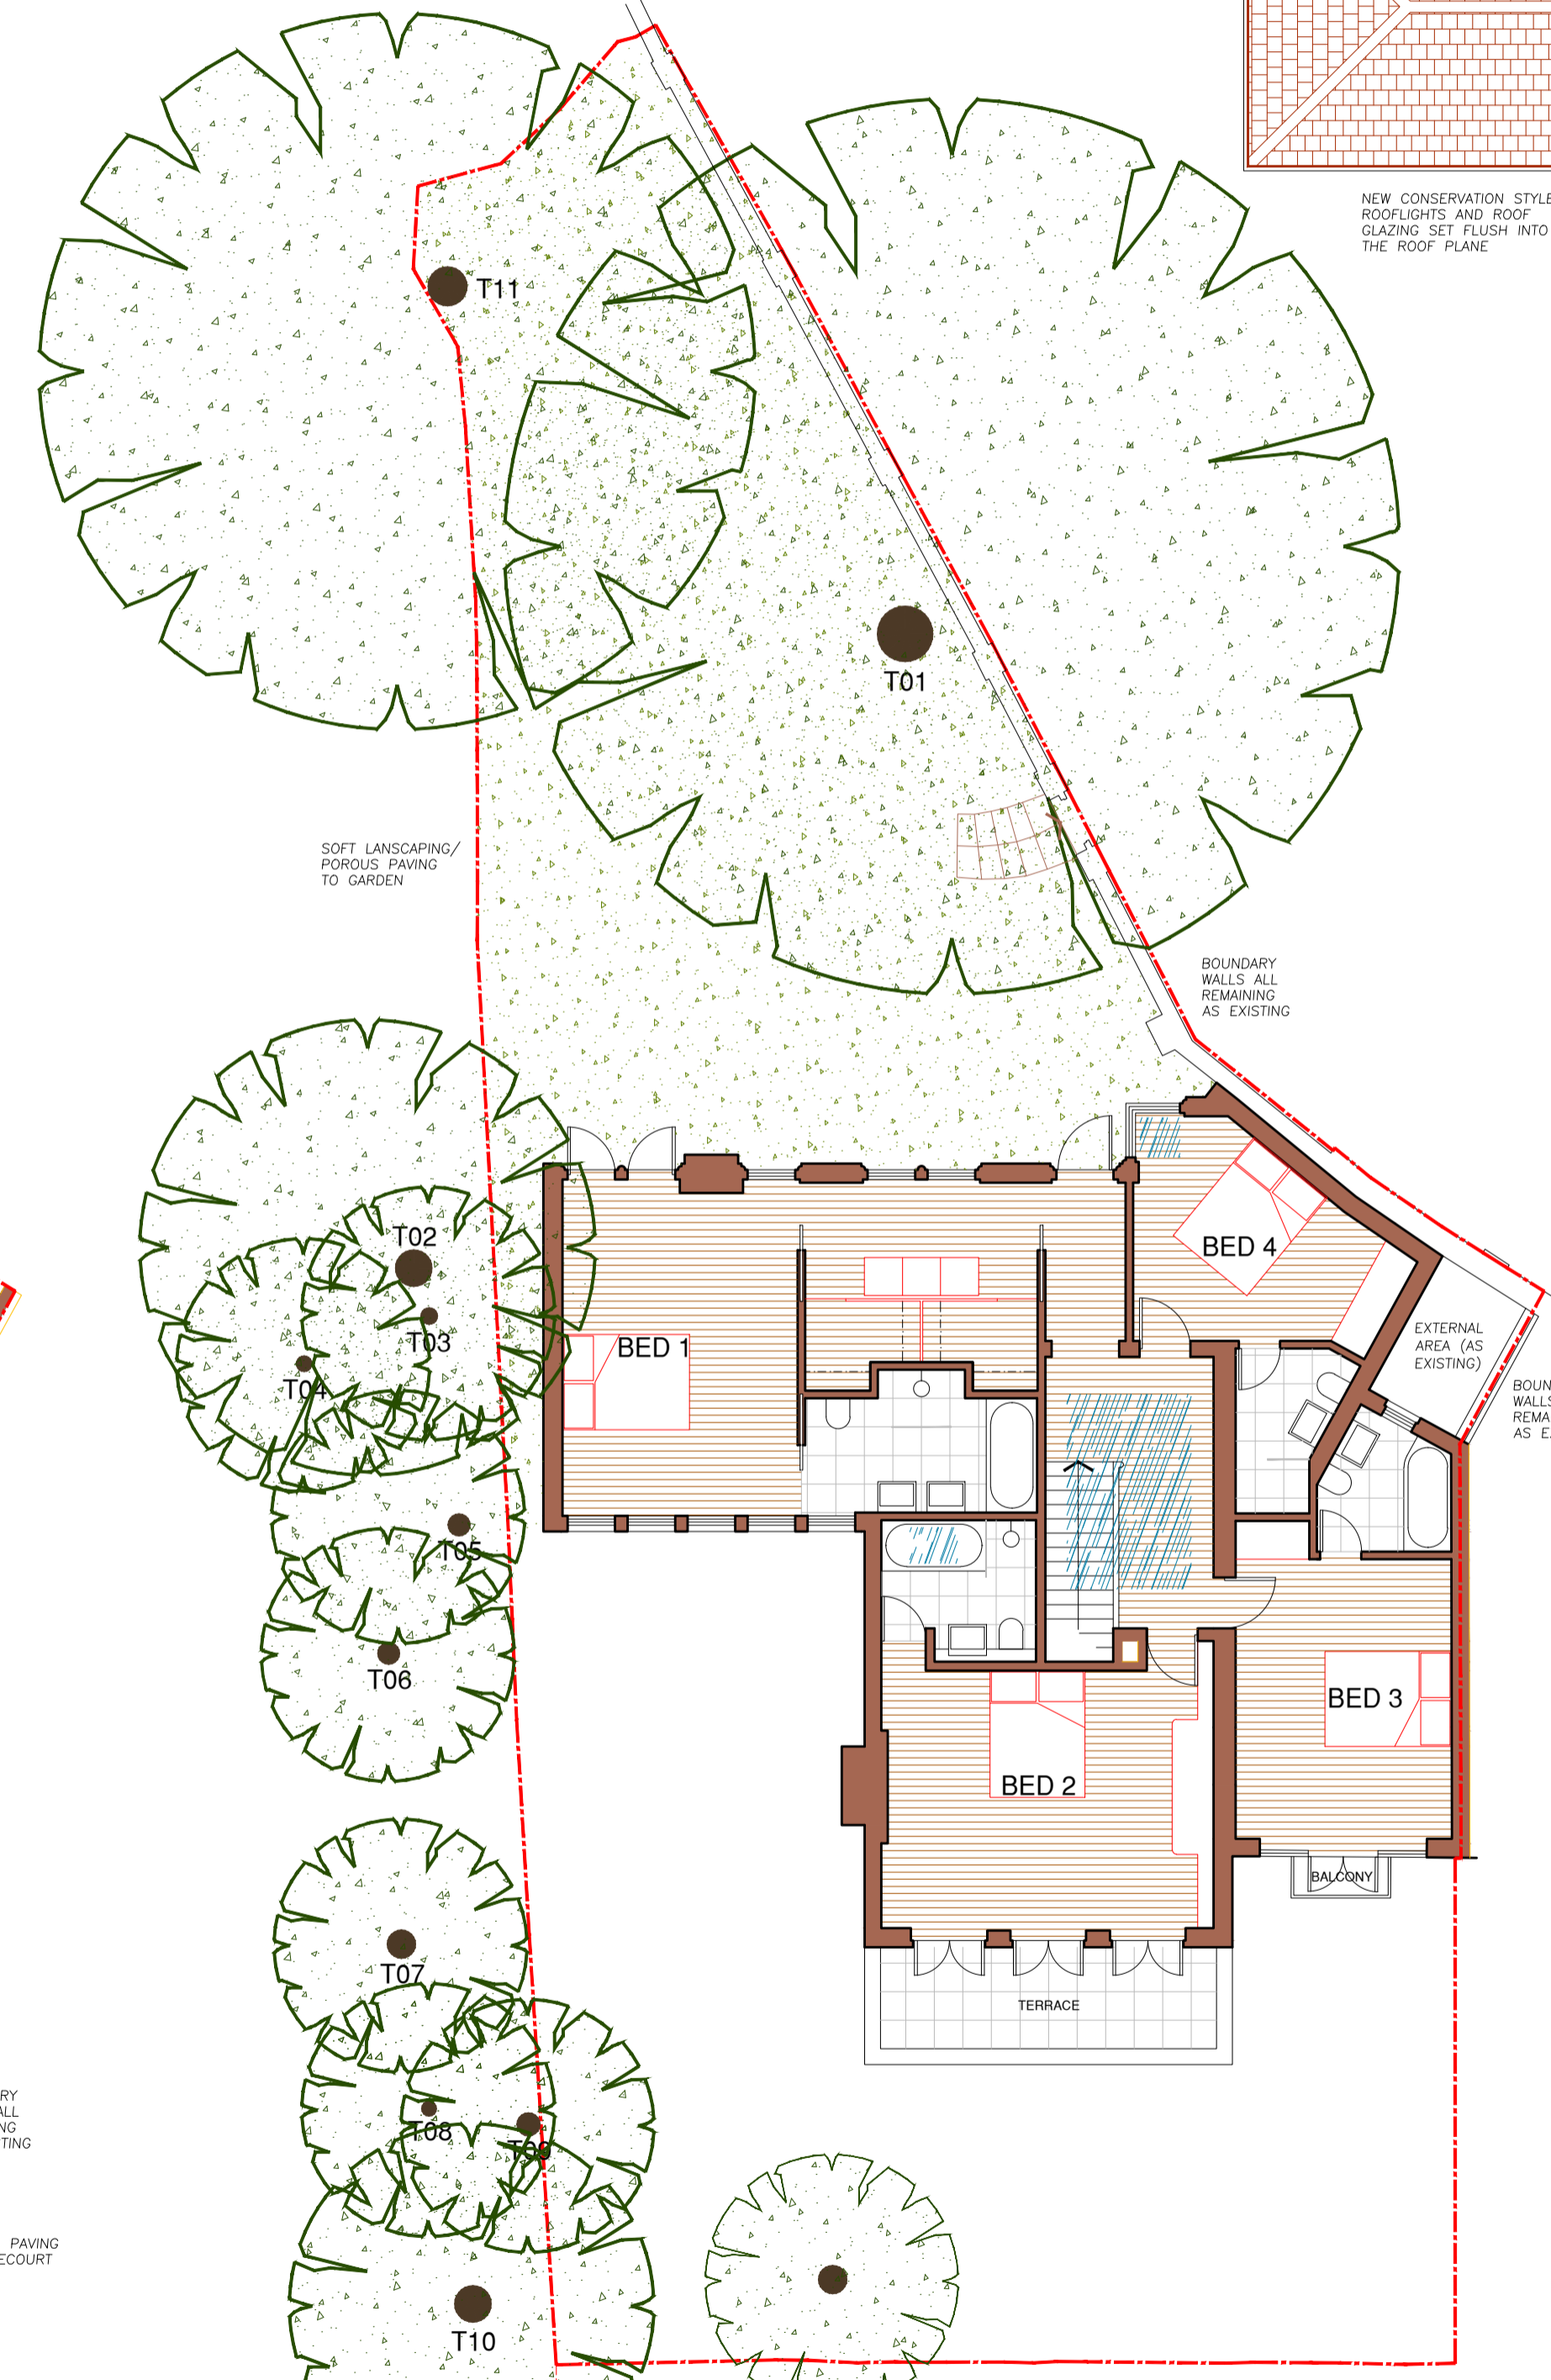

**FIRST FLOOR**

REVISION A  
EXTENSION ELEVATION SIMPLIFIED AND FIRST FLOOR BALCONY OMITTED

Architecture and Design © Copyright  
**STEPHEN BRANDES ARCHITECTS**  
5 Spedan Close Hampstead London NW3 7XF  
architects@brandes.co.uk Tel 020 7431 2225

Job Title  
**4 FROGNAL RISE  
LONDON NW3 6RD**

Drawing Title  
**PROPOSED  
PLANS**

SCALE	1:100 @ A1	CAD Information
DATE	MAY 15	
DRAWN	SB	
ISSUE	PLANNING	

Job No.	Drawing No.	Rev.
550	P 012	A

