



Existing Basement Plan

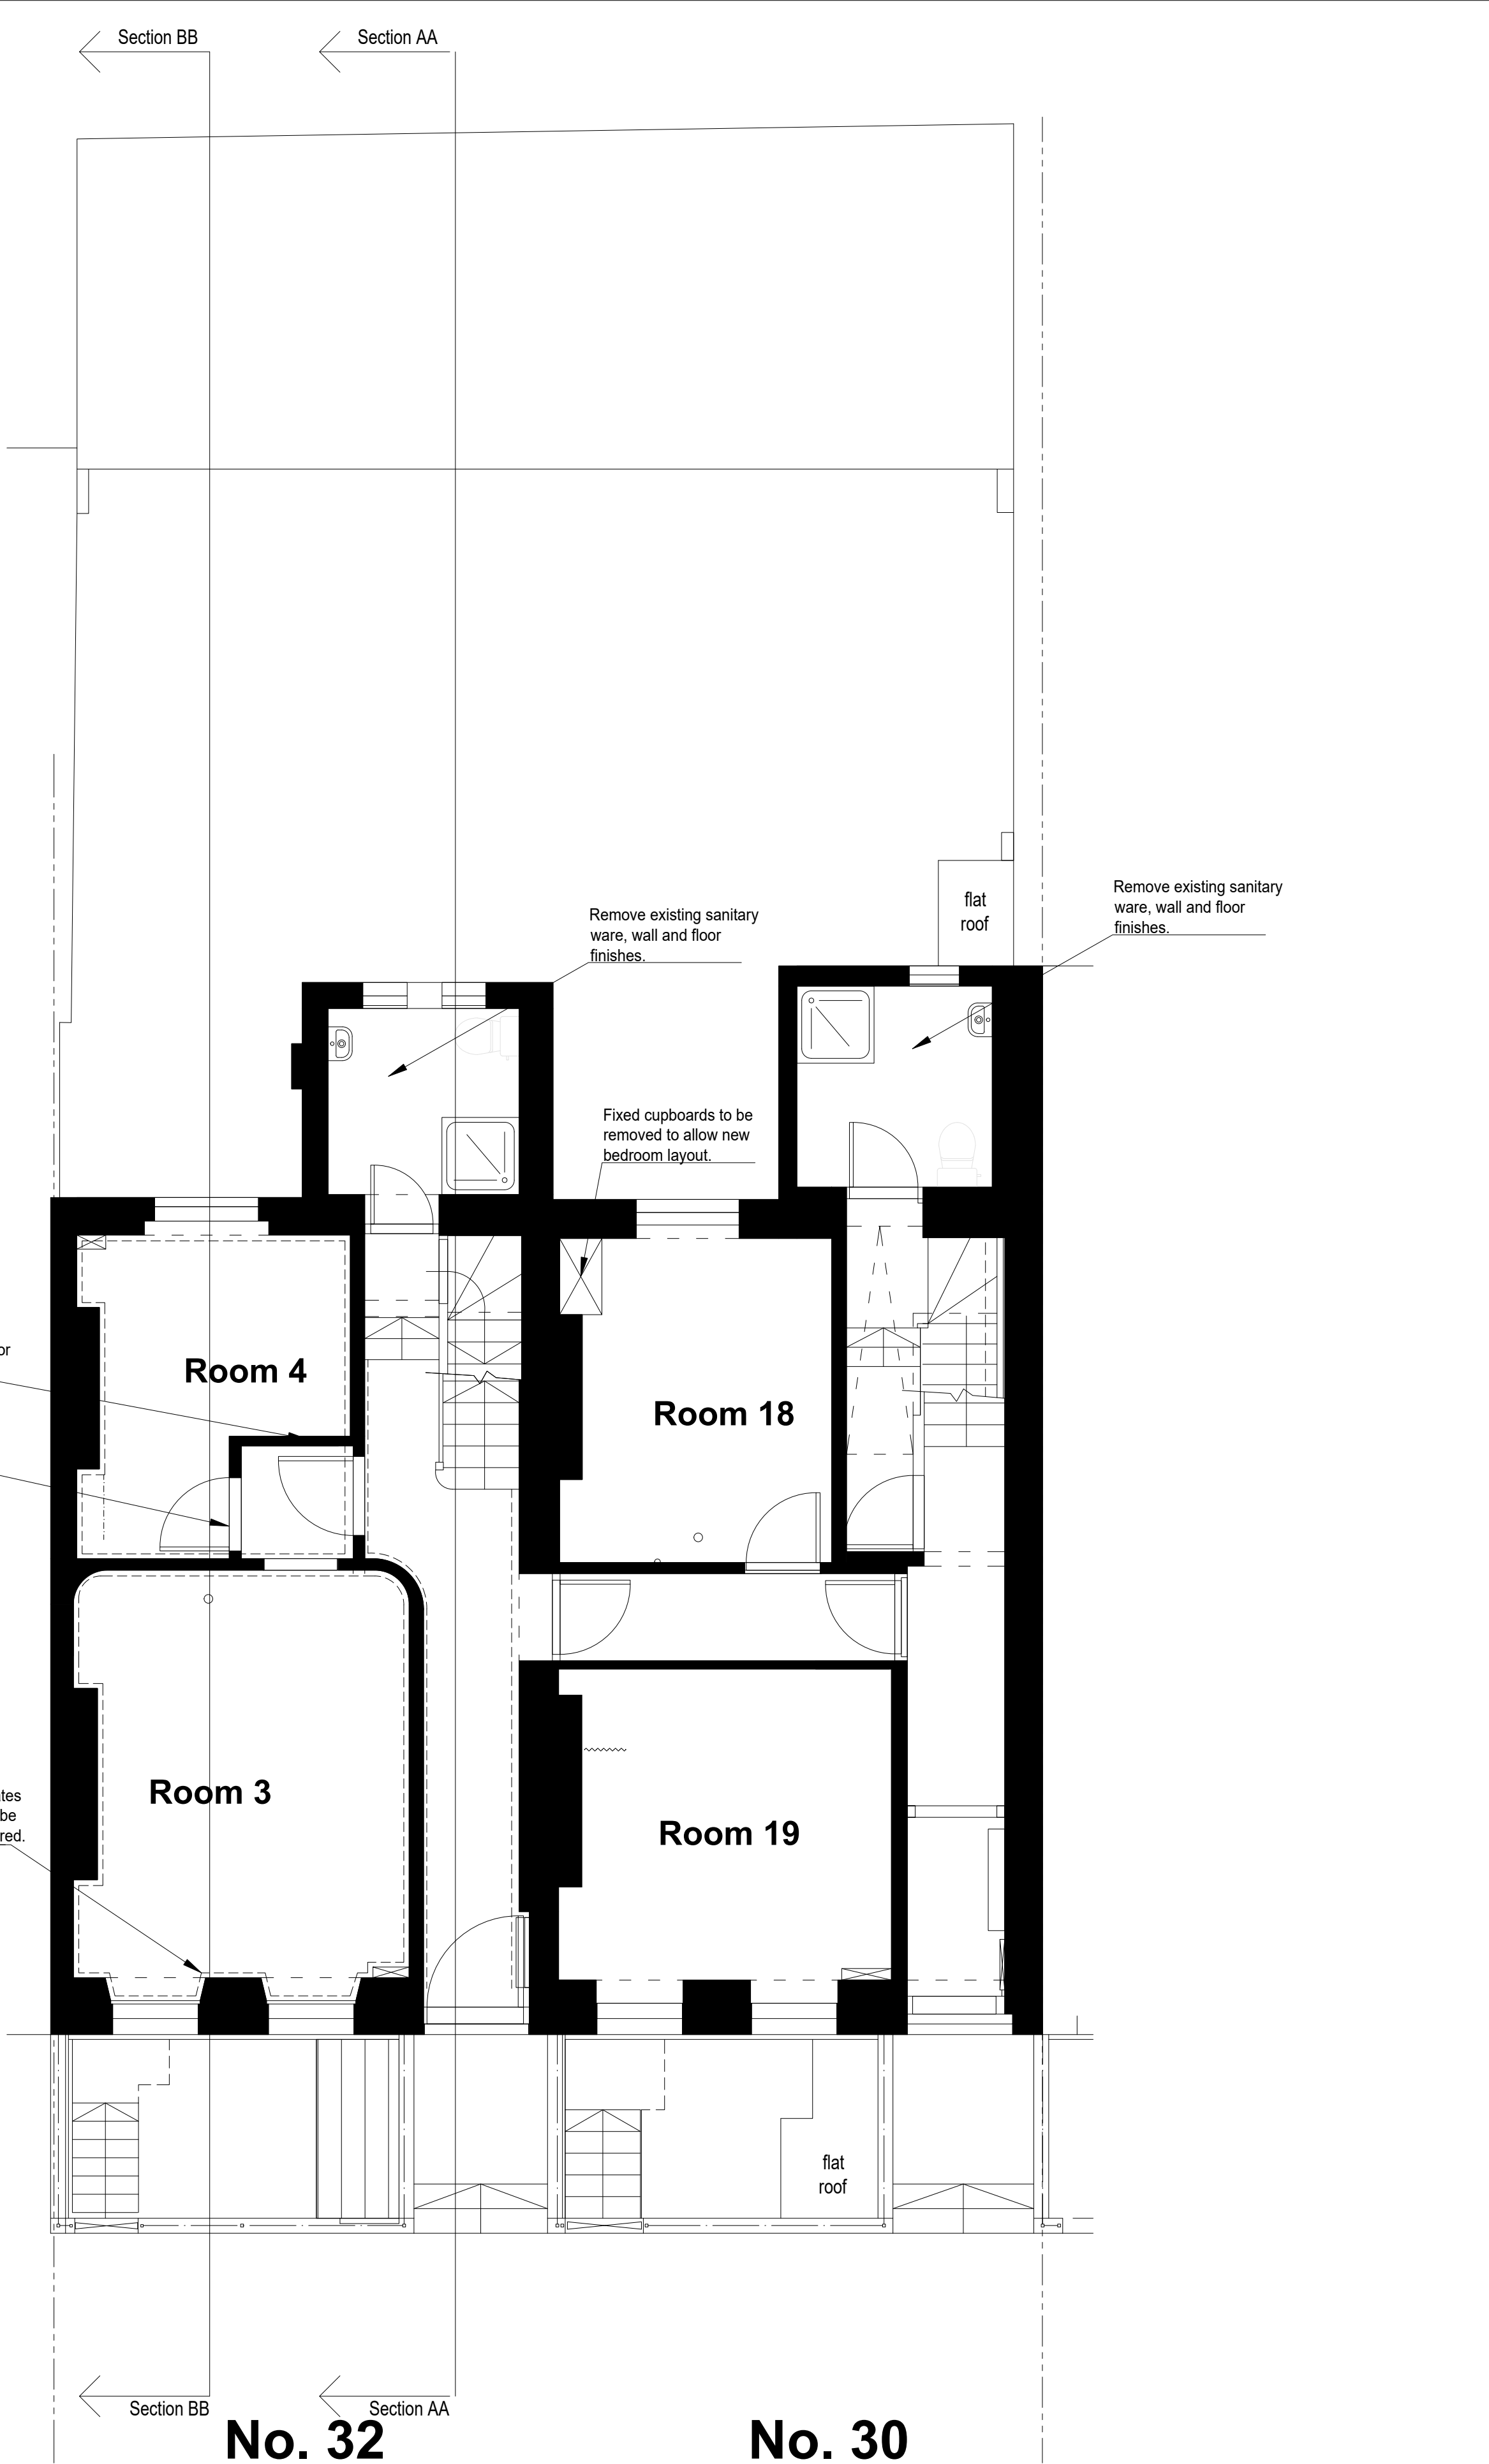

Existing Ground Floor Plan

GENERAL NOTES:

Copyright of this document (including its electronic form) and the designs described reside with PHD Associates.
This document is protected under the COPYRIGHT, Designs & Patents Act 1988.
Please do not scale from prints made from pdfs without verifying the scale using the scale bars or marked dimensions. Prints and Photocopies are distorted by the printing process. Dimensions are in millimetres.
Site checking
All dimensions and levels indicated must be site checked prior to commencement of works, and any discrepancies found must be reported.
Please consult with the architect in the event of an anomaly or conflicting information.
Please also refer to the structural engineer's details and specification for structural information and the services engineer's details and manufacture drawing

P.H.D. ASSOCIATES		Project	Oxford House Hostel Tavistock Place, London WC1H 9RE	Date	25-07-2022
BRAEMAR HOUSE WATER LANE STANSTED, ESSEX CM24 8BU		Drawn By	SHD/VM		
TEL: 01279 817342 FAX: 01279 647086 EMAIL: INFO@PHDASSOCIATES.CO.UK		Scale	1-50at A1		
		Drawing	Existing Basement and first floor plans	Drawing Number	2105/BC/GF-F0
					201 -