


NO CHANGES / SAME AS PROPOSED

 

BUSILIS

email: charlotte@busilis.co.uk
 website: www.busilis.co.uk
 address: 18 Temair House, Roan st
 SE10 9JX London
 telephone: +44 (0) 75 99 32 64 65

GENERAL NOTES:

REVISION

No	Description	Date	By	No	Description	Date	By

CLIENT
 ESTELLE & GHISLAIN
 BOURIEZ

DRAWING TITLE
 EXISTING BASEMENT PLAN



PROJECT ADDRESS
 82 GREENCROFT GARDENS
 NW6 3JQ LONDON

DRAWING NO
 B013 - E - B

DATE
 14.06.21

SCALE
 1:75 @A3

DRAWN
 CV

 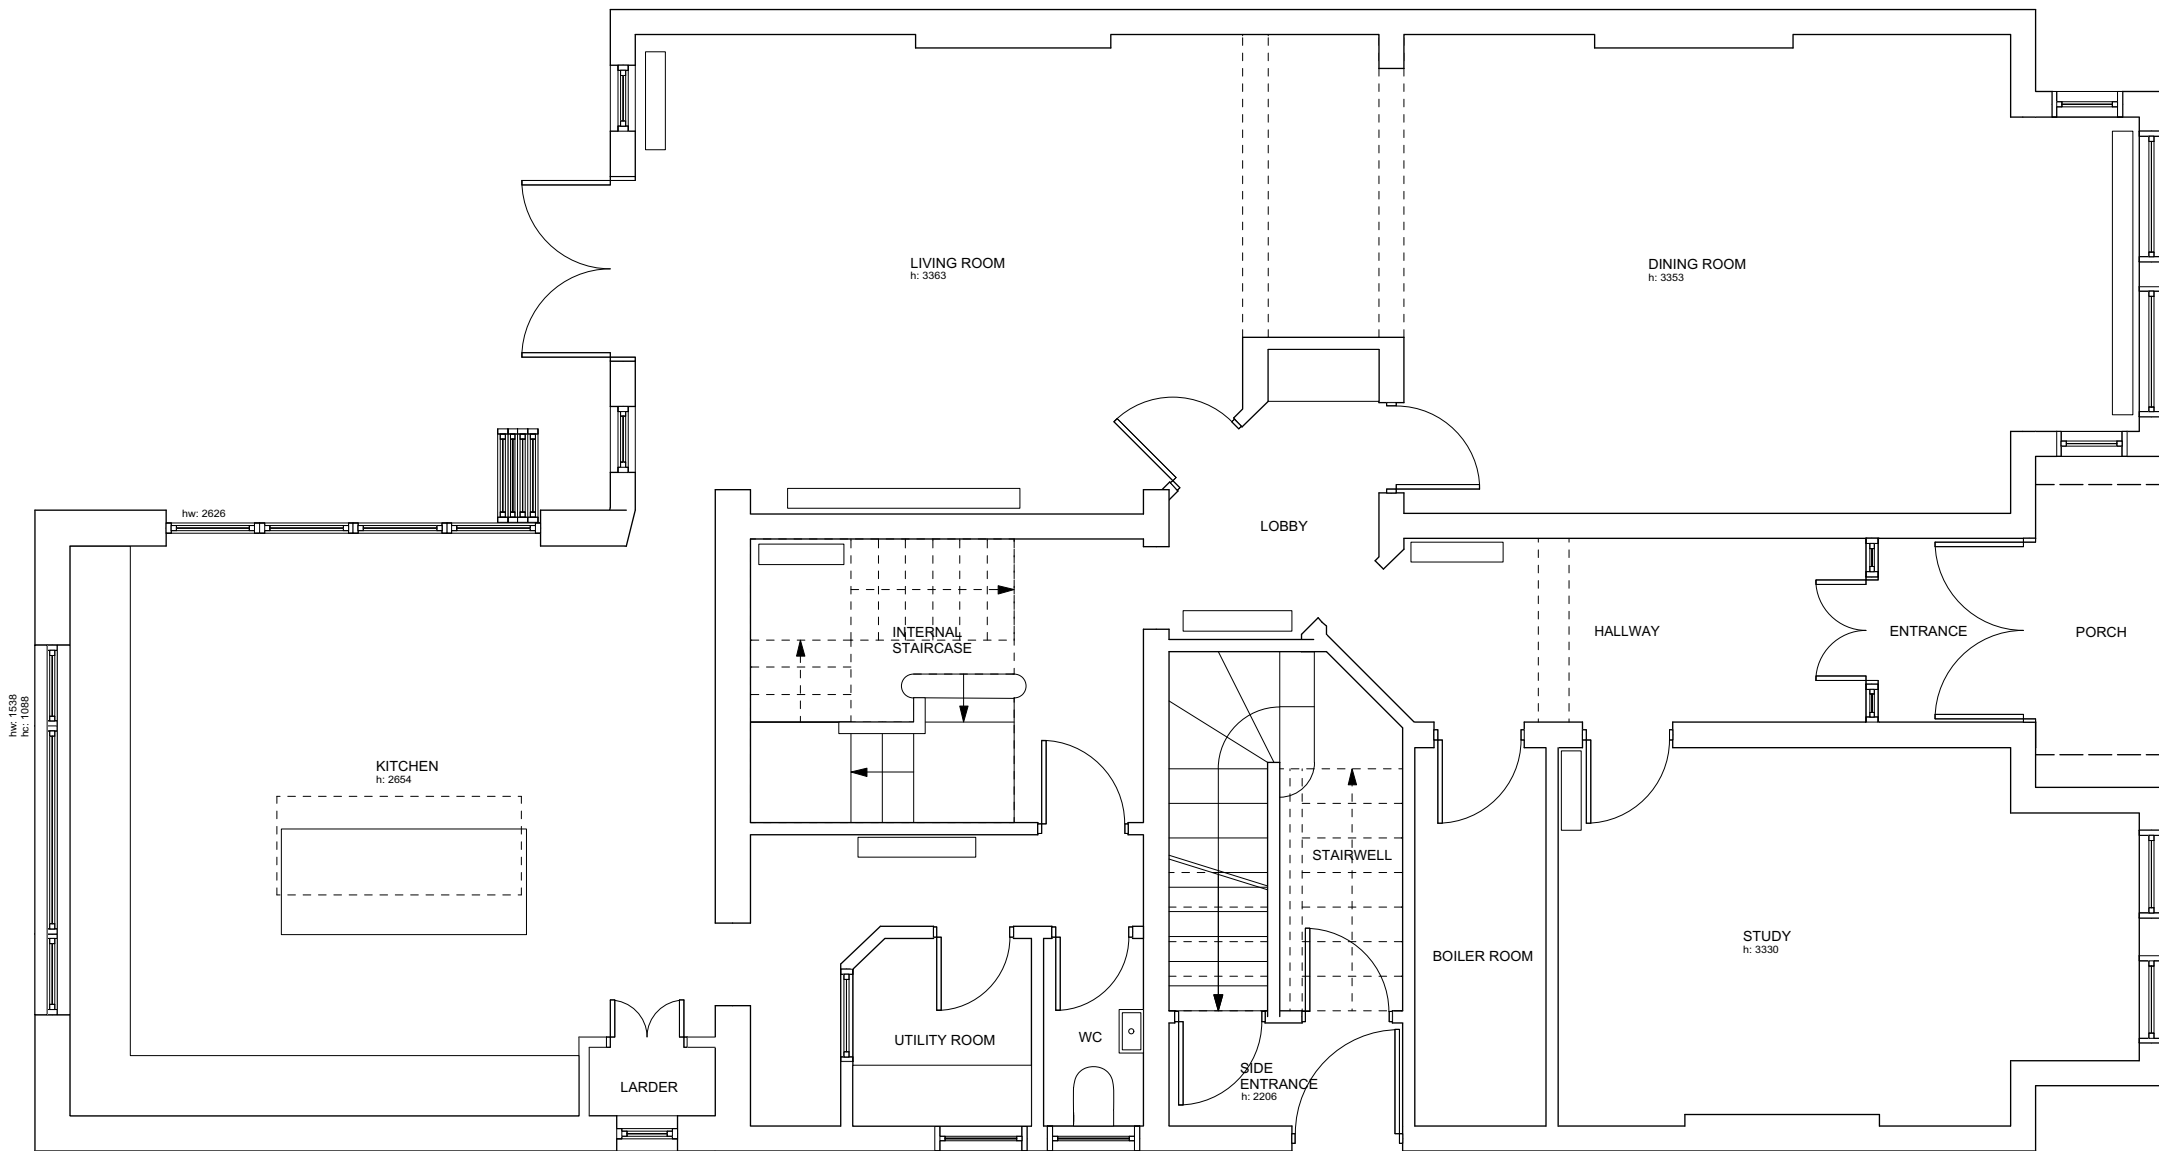

BUSILIS

email: charlotte@busilis.co.uk
 website: www.busilis.co.uk
 address: 18 Temair House, Roan st
 SE10 9JX London
 telephone: +44 (0) 75 99 32 64 65

GENERAL NOTES:

REVISION

No	Description	Date	By	No	Description	Date	By

CLIENT
 ESTELLE & GHISLAIN
 BOURIEZ

PROJECT ADDRESS
 82 GREENCROFT GARDENS
 NW6 3JQ LONDON



DATE
 14.06.21

DRAWING TITLE
 EXISTING
 GROUND FLOOR PLAN

DRAWING NO
 B013 - E - GF

SCALE
 1:75 @A3

DRAWN
 CV

 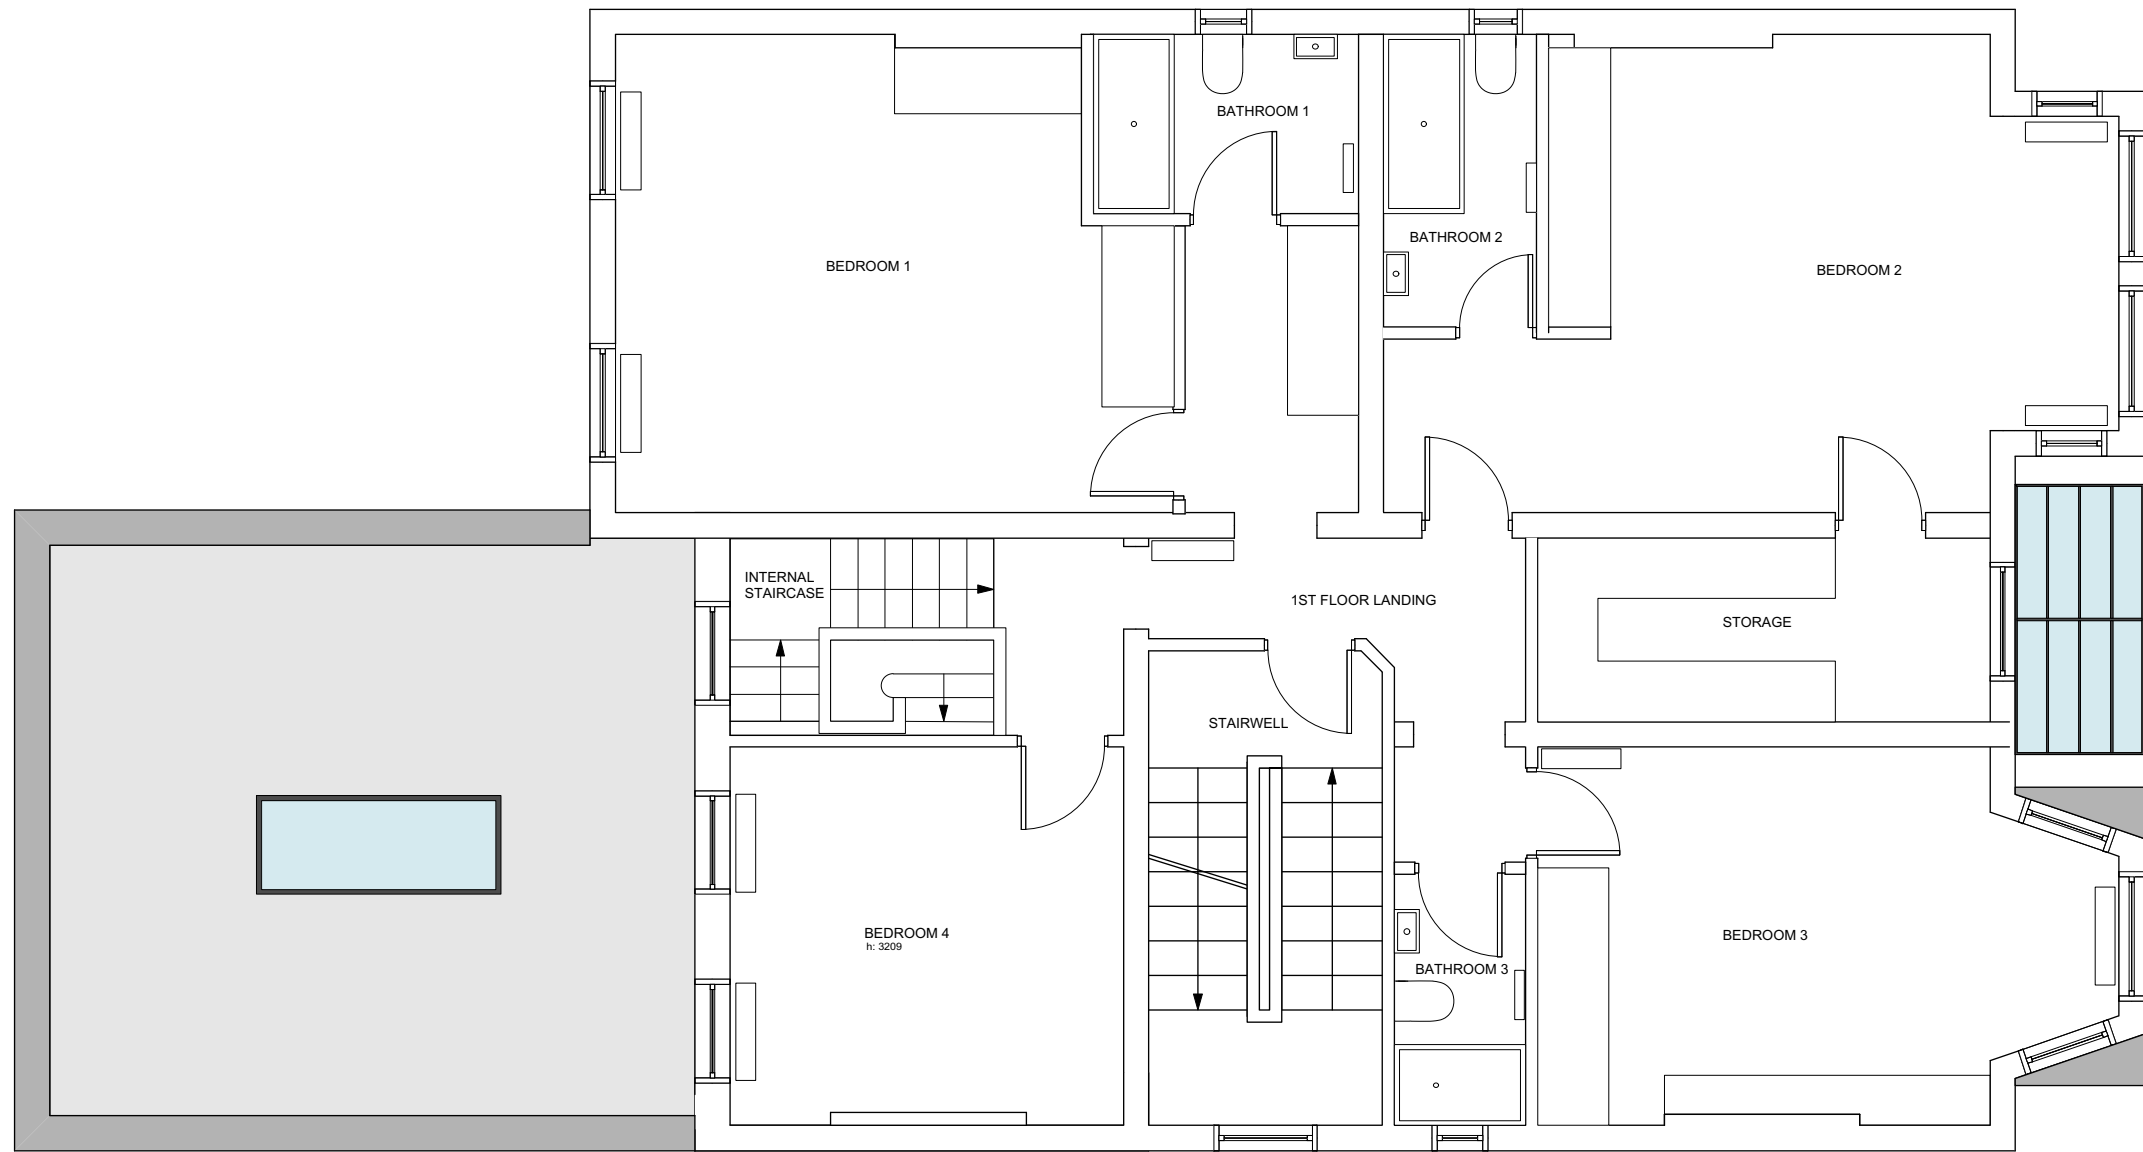

BUSILIS

email: charlotte@busilis.co.uk
 website: www.busilis.co.uk
 address: 18 Temair House, Roan st
 SE10 9JX London
 telephone: +44 (0) 75 99 32 64 65

GENERAL NOTES:

REVISION

No	Description	Date	By	No	Description	Date	By

CLIENT
 ESTELLE & GHISLAIN
 BOURIEZ

PROJECT ADDRESS
 82 GREENCROFT GARDENS
 NW6 3JQ LONDON



DATE
 14.06.21

DRAWING TITLE
 EXISTING
 FIRST FLOOR PLAN

DRAWING NO
 B013 - E - 1F

SCALE
 1:75 @A3

DRAWN
 CV

 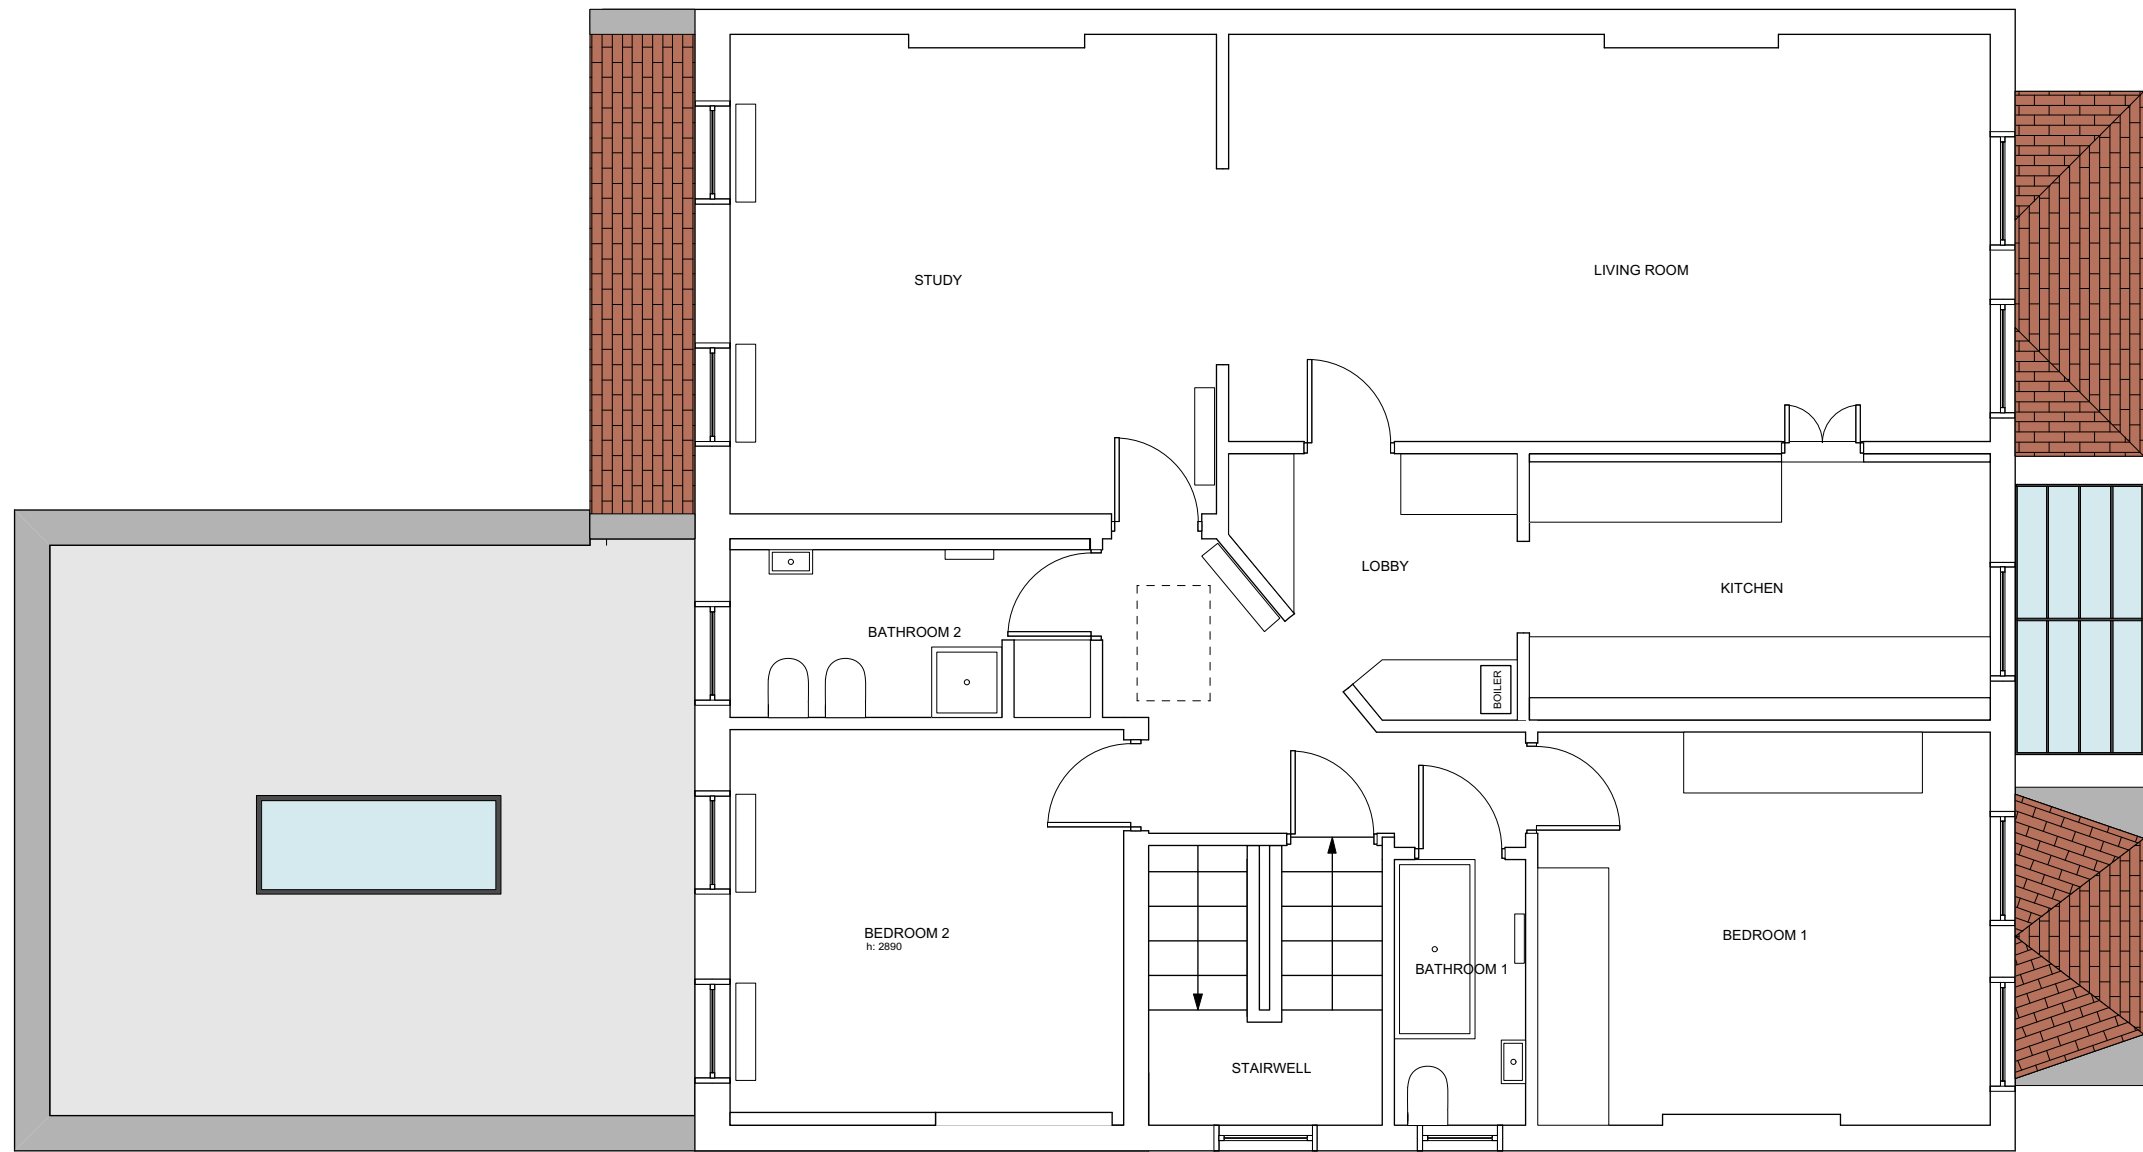

BUSILIS

email: charlotte@busilis.co.uk
 website: www.busilis.co.uk
 address: 18 Temair House, Roan st
 SE10 9JX London
 telephone: +44 (0) 75 99 32 64 65

GENERAL NOTES:

REVISION

No	Description	Date	By	No	Description	Date	By

CLIENT
 ESTELLE & GHISLAIN
 BOURIEZ

PROJECT ADDRESS
 82 GREENCROFT GARDENS
 NW6 3JQ LONDON



DATE
 14.06.21

DRAWING TITLE
 EXISTING
 SECOND FLOOR PLAN

DRAWING NO
 B013 - E - 2F

SCALE
 1:75 @A3

DRAWN
 CV

 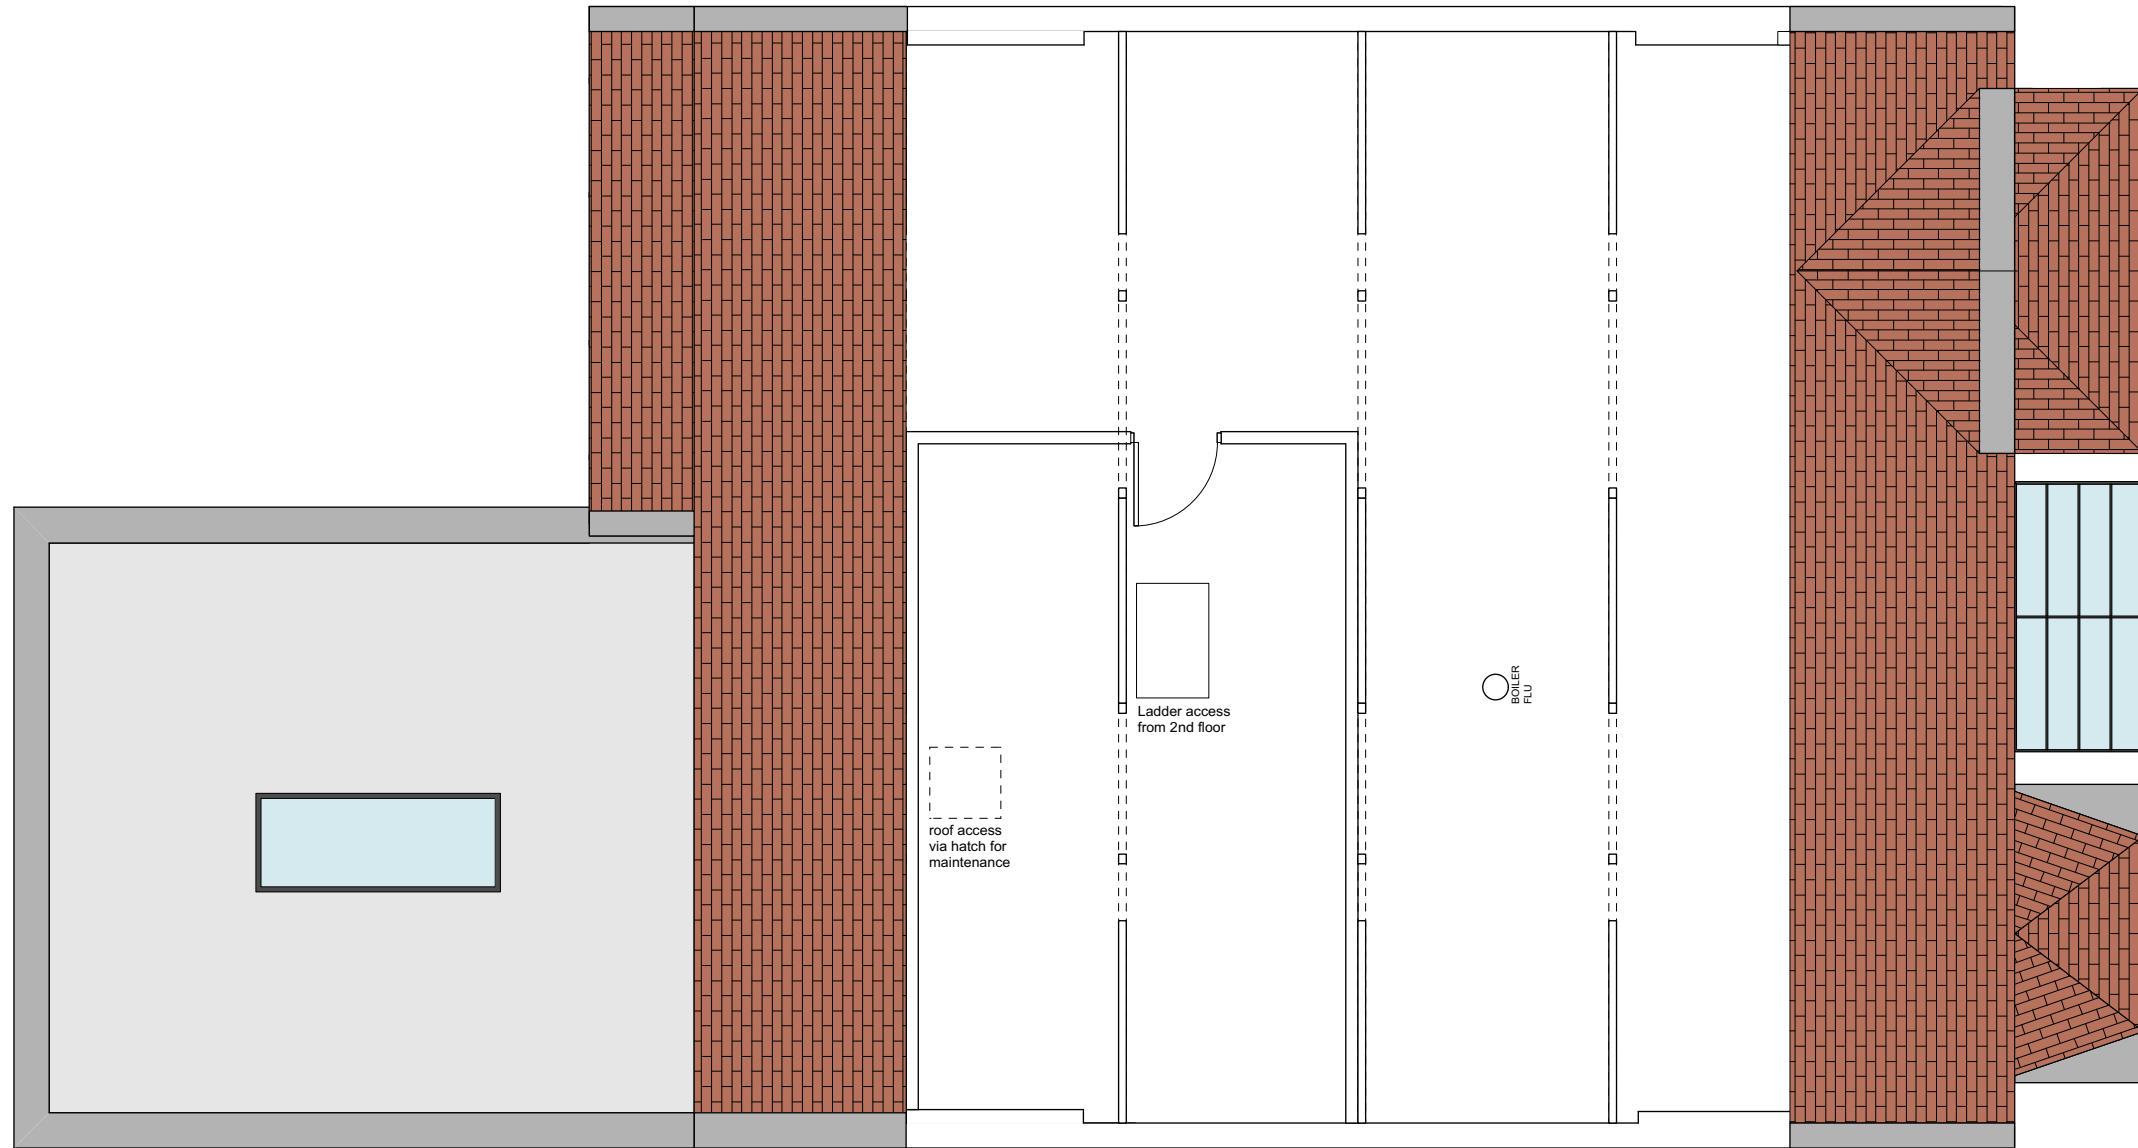

BUSILIS

email: charlotte@busilis.co.uk
 website: www.busilis.co.uk
 address: 18 Temair House, Roan st
 SE10 9JX London
 telephone: +44 (0) 75 99 32 64 65

GENERAL NOTES:

REVISION

No	Description	Date	By	No	Description	Date	By

CLIENT
 ESTELLE & GHISLAIN
 BOURIEZ

DRAWING TITLE
 EXISTING
 LOFT PLAN

PROJECT ADDRESS
 82 GREENCROFT GARDENS
 NW6 3JQ LONDON

DRAWING NO
 B013 - E - 3F

DATE
 14.06.21

SCALE
 1:75 @A3

DRAWN
 CV

1 Elevation
1:75



No changes
Same as proposed



BUSILIS

email: charlotte@busilis.co.uk
website: www.busilis.co.uk
address: 18 Temair House, Roan st
SE10 9JX London
telephone: +44 (0) 75 99 32 64 65

GENERAL NOTES:

REVISION

No	Description	Date	By	No	Description	Date	By
A	annotation	12.10.22	CV				

CLIENT
ESTELLE & GHISLAIN
BOURIEZ

DRAWING TITLE
EXISTING
FRONT ELEVATION

PROJECT ADDRESS
82 GREENCROFT GARDENS
NW6 3JQ LONDON

DRAWING NO
B013 - E - EL1

DATE
14.06.21

SCALE
1:75 @A3

DRAWN
CV

1 Elevation
1:75



BUSILIS

email: charlotte@busilis.co.uk
 website: www.busilis.co.uk
 address: 18 Temair House, Roan st
 SE10 9JX London
 telephone: +44 (0) 75 99 32 64 65

GENERAL NOTES:

REVISION

No	Description	Date	By	No	Description	Date	By

CLIENT
 ESTELLE & GHISLAIN
 BOURIEZ

DRAWING TITLE
 EXISTING
 REAR ELEVATION

PROJECT ADDRESS
 82 GREENCROFT GARDENS
 NW6 3JQ LONDON


DRAWING NO
 B013 - E - EL2

DATE
 14.06.21

SCALE
 1:75 @A3

DRAWN
 CV

1 Elevation
1:75

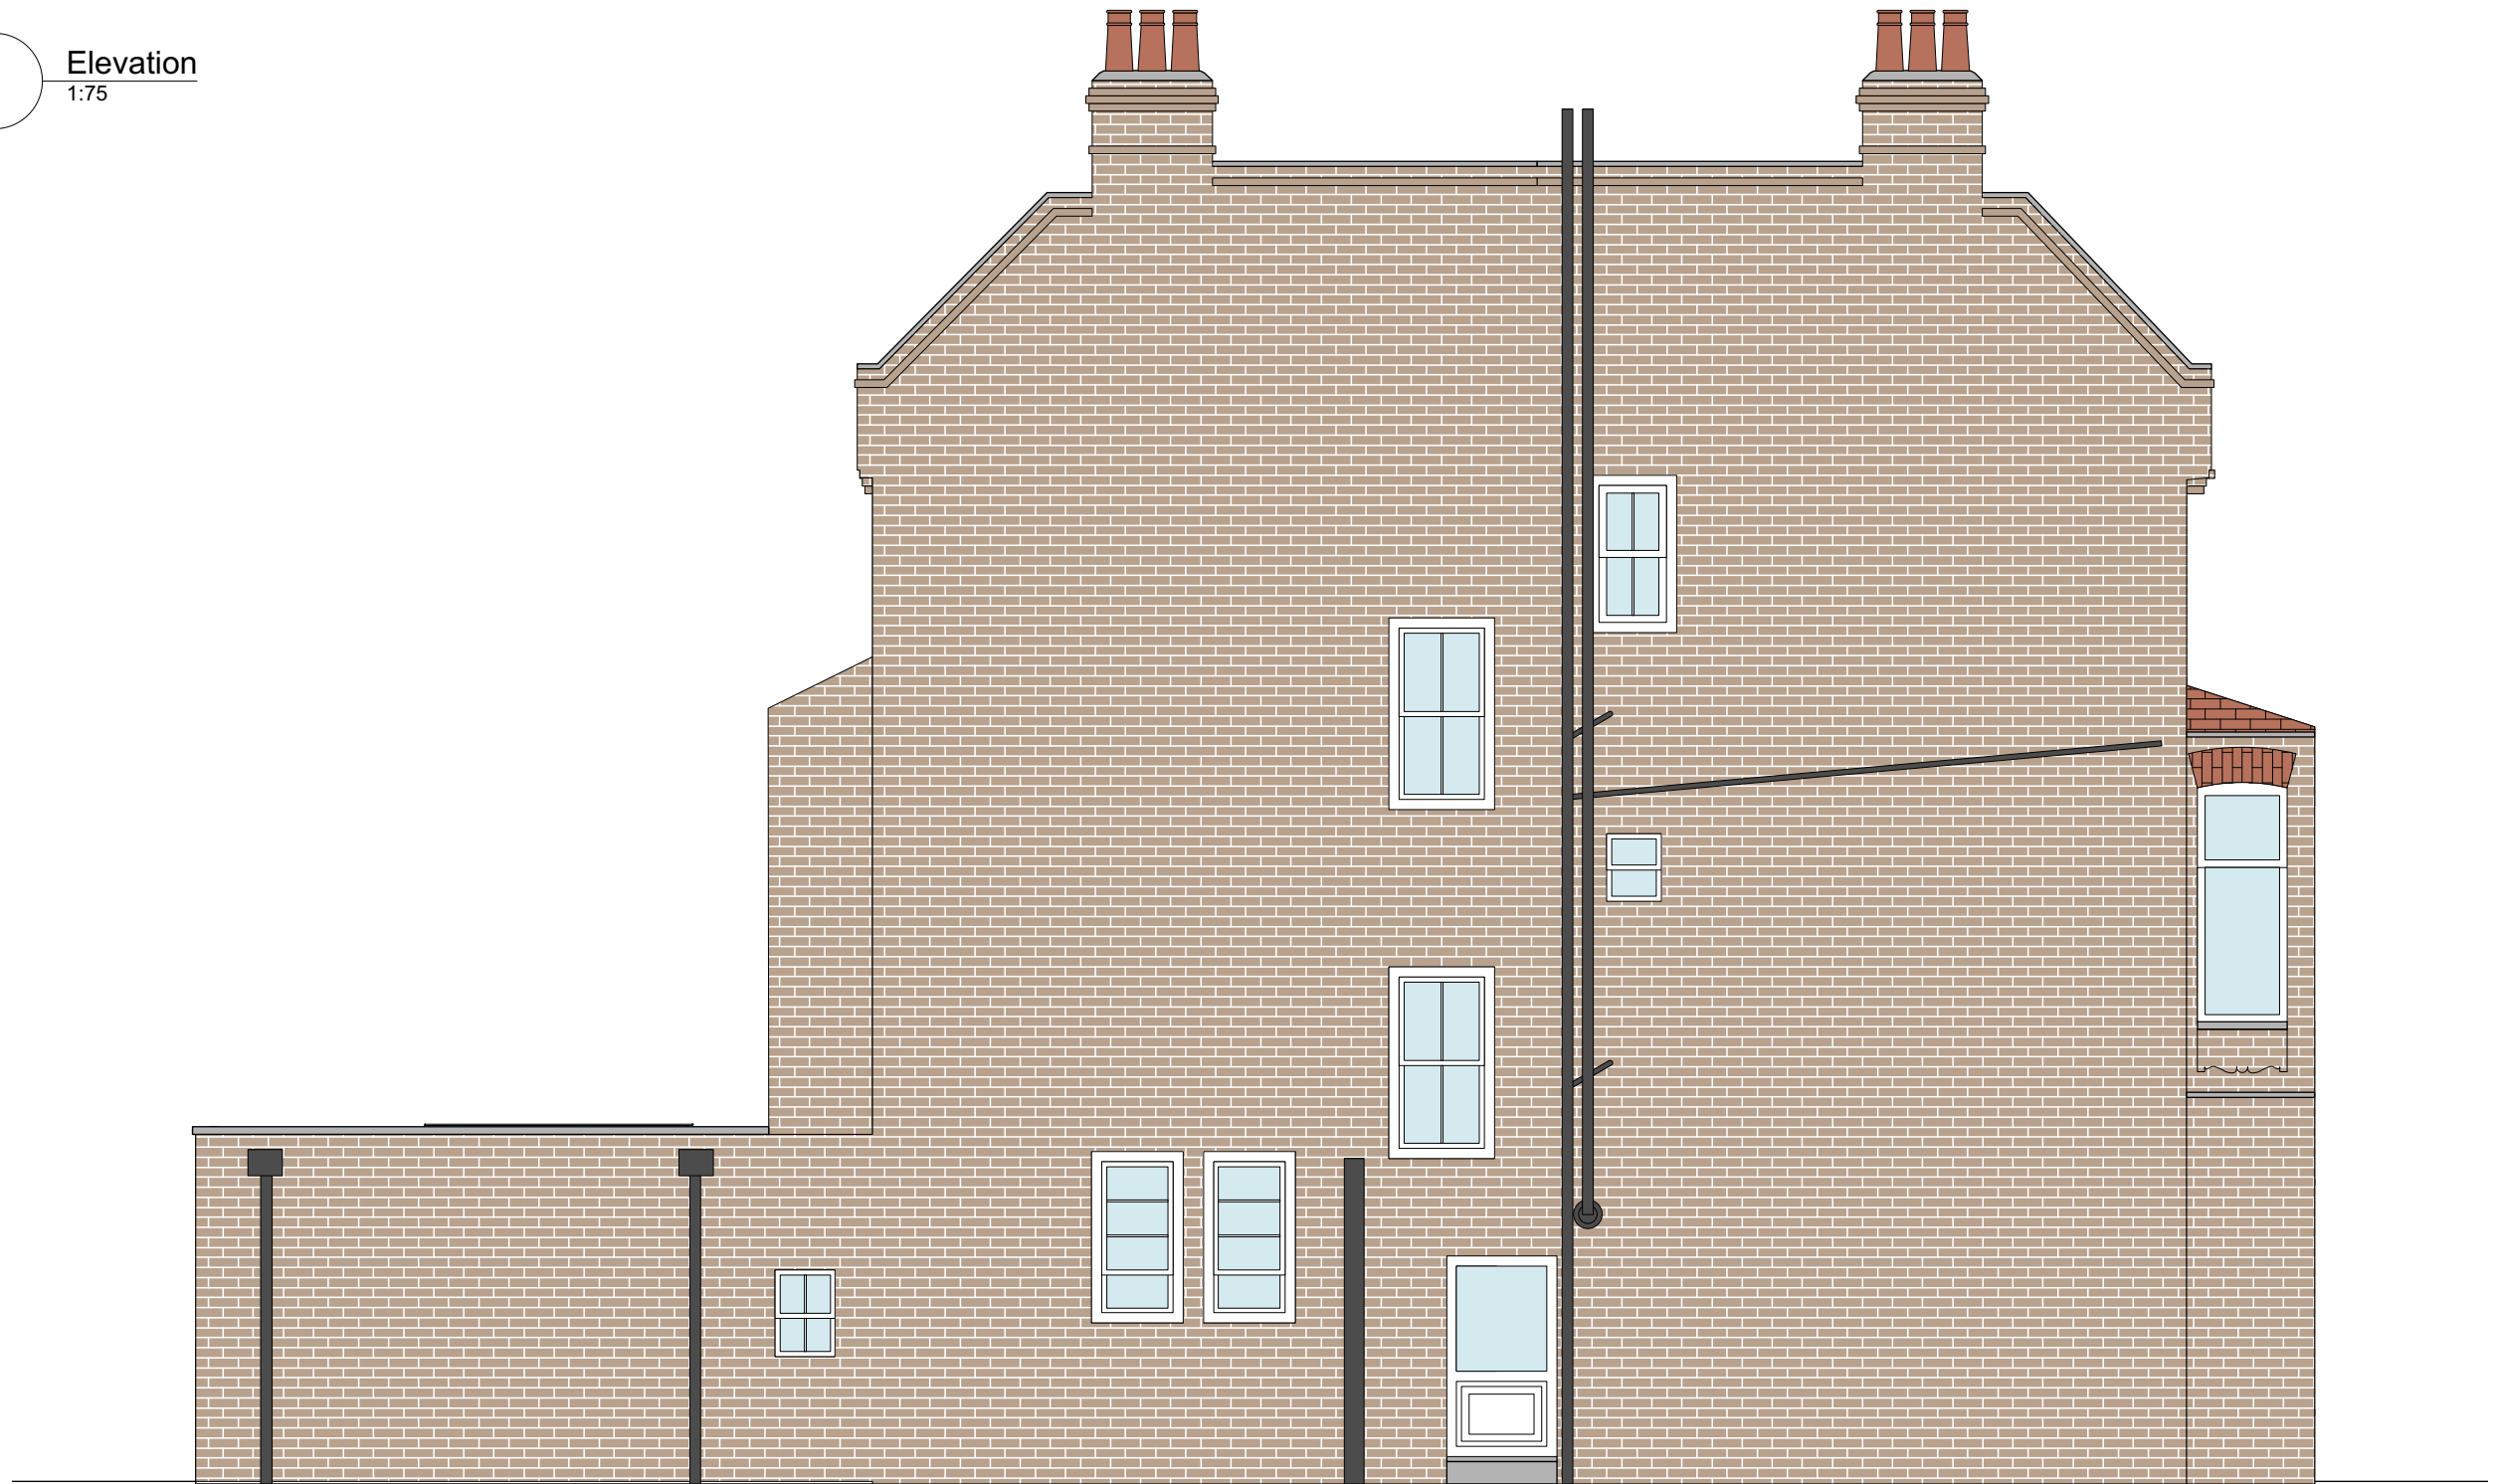

BUSILIS

email: charlotte@busilis.co.uk
 website: www.busilis.co.uk
 address: 18 Temair House, Roan st
 SE10 9JX London
 telephone: +44 (0) 75 99 32 64 65

GENERAL NOTES:

REVISION

No	Description	Date	By	No	Description	Date	By

CLIENT
 ESTELLE & GHISLAIN
 BOURIEZ

DRAWING TITLE
 EXISTING
 LEFT SIDE ELEVATION

PROJECT ADDRESS
 82 GREENCROFT GARDENS
 NW6 3JQ LONDON

DRAWING NO
 B013 - E - EL3

DATE
 14.06.21

SCALE
 1:75 @A3

DRAWN
 CV

1 Elevation
1:75



BUSILIS

email: charlotte@busilis.co.uk
 website: www.busilis.co.uk
 address: 18 Temair House, Roan st
 SE10 9JX London
 telephone: +44 (0) 75 99 32 64 65

GENERAL NOTES:

REVISION

No	Description	Date	By	No	Description	Date	By

CLIENT
 ESTELLE & GHISLAIN
 BOURIEZ

PROJECT ADDRESS
 82 GREENCROFT GARDENS
 NW6 3JQ LONDON

DATE
 14.06.21

DRAWING TITLE
 EXISTING
 RIGHT SIDE ELEVATION

DRAWING NO
 B013 - E - EL4

SCALE
 1:75 @A3

DRAWN
 CV

1 Elevation
1:75



BUSILIS

email: charlotte@busilis.co.uk
 website: www.busilis.co.uk
 address: 18 Temair House, Roan st
 SE10 9JX London
 telephone: +44 (0) 75 99 32 64 65

GENERAL NOTES:

REVISION							
No	Description	Date	By	No	Description	Date	By

CLIENT
 ESTELLE & GHISLAIN
 BOURIEZ

PROJECT ADDRESS
 82 GREENCROFT GARDENS
 NW6 3JQ LONDON

DATE
 14.06.21



DRAWING TITLE
 EXISTING
 LONGITUDINAL SECTION

DRAWING NO
 B013 - E - S1

SCALE
 1:75 @A3

DRAWN
 CV

1 Plan
1:75

 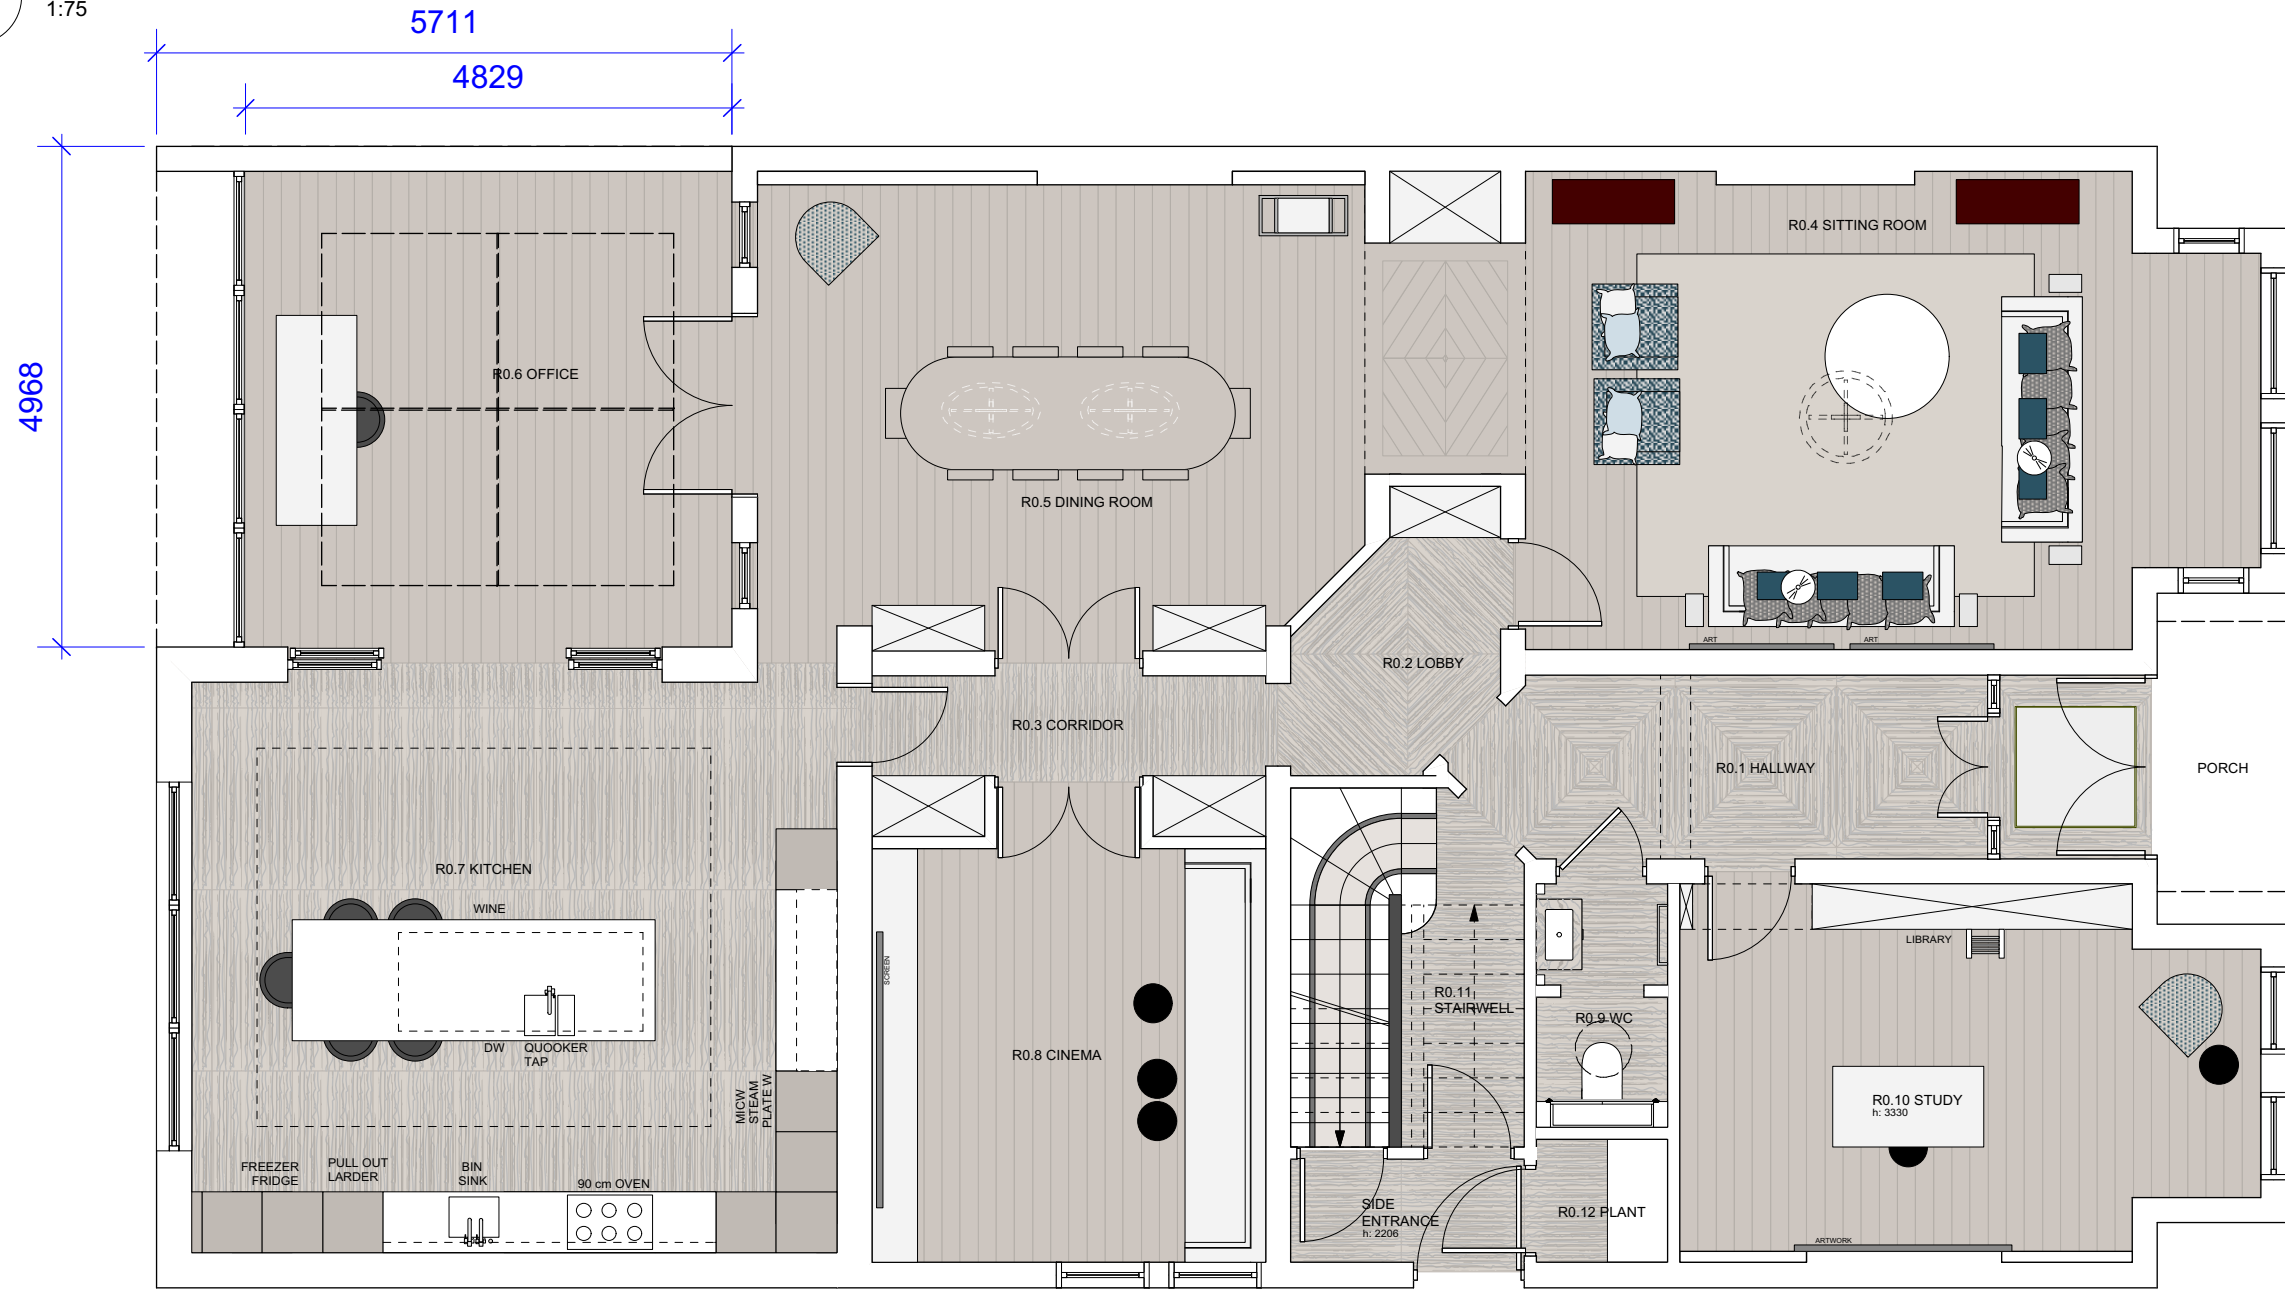

BUSILIS

email: charlotte@busilis.co.uk
 website: www.busilis.co.uk
 address: 18 Temair House, Roan st
 SE10 9JX London
 telephone: +44 (0) 75 99 32 64 65

GENERAL NOTES:

REVISION

No	Description	Date	By	No	Description	Date	By

CLIENT
 ESTELLE & GHISLAIN
 BOURIEZ

PROJECT ADDRESS
 82 GREENCROFT GARDENS
 NW6 3JQ LONDON



DATE
 24.09.21

DRAWING TITLE
 PROPOSED
 GROUND FLOOR PLAN

DRAWING NO
 B013 - P - GF.V6.3

SCALE
 1:75 @A3

DRAWN
 CV

 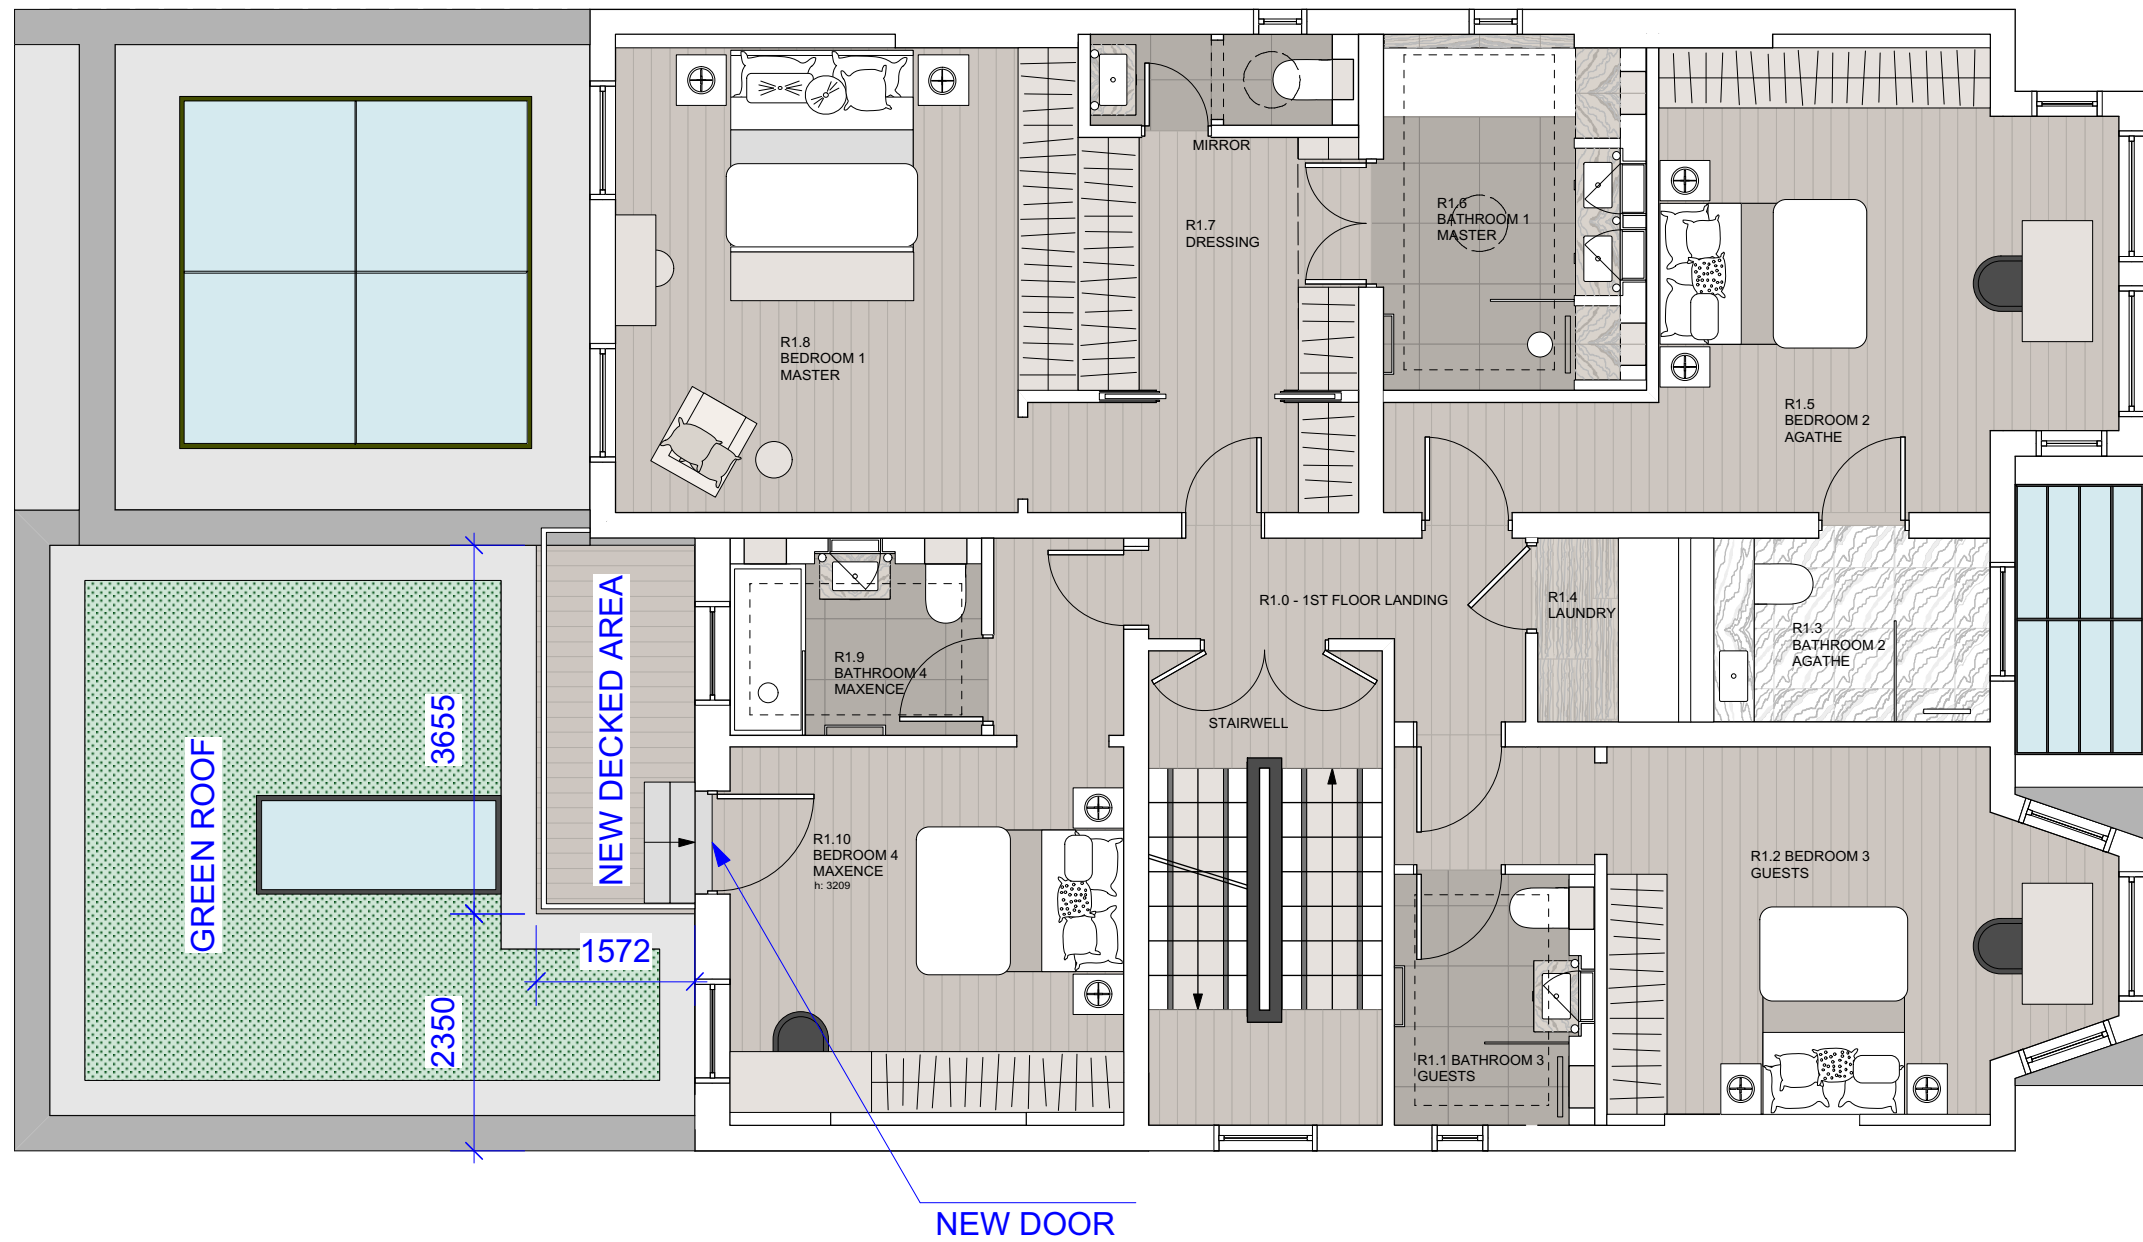

BUSILIS

email: charlotte@busilis.co.uk
 website: www.busilis.co.uk
 address: 18 Temair House, Roan st
 SE10 9JX London
 telephone: +44 (0) 75 99 32 64 65

GENERAL NOTES:

REVISION

No	Description	Date	By	No	Description	Date	By

CLIENT
 ESTELLE & GHISLAIN
 BOURIEZ

DRAWING TITLE
 PROPOSED
 FIRST FLOOR PLAN



PROJECT ADDRESS
 82 GREENCROFT GARDENS
 NW6 3JQ LONDON

DRAWING NO
 B013 - P - 1F.V6.4

DATE
 12.07.21

SCALE
 1:75 @A3

DRAWN
 CV

 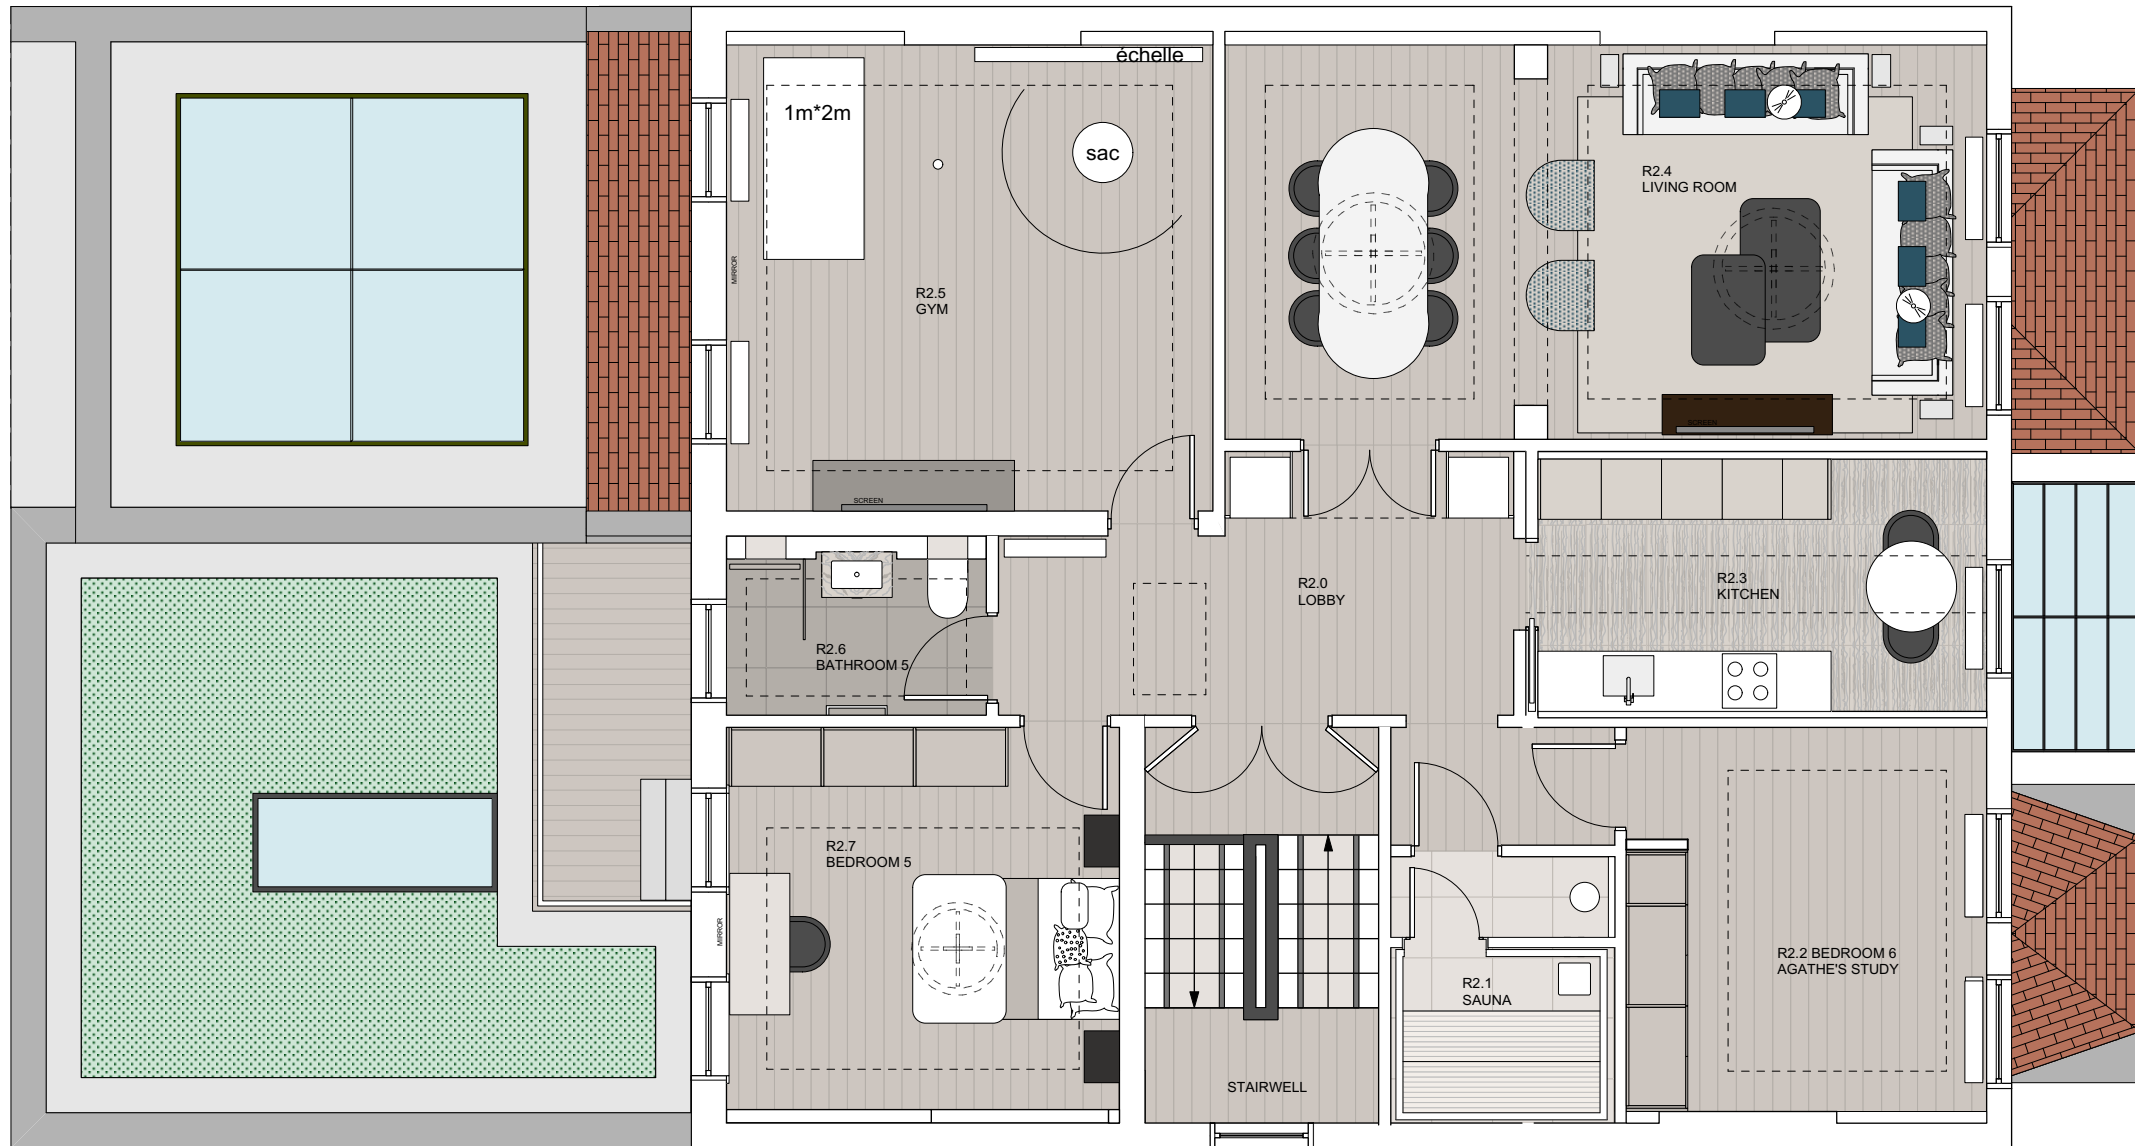

BUSILIS

email: charlotte@busilis.co.uk
 website: www.busilis.co.uk
 address: 18 Temair House, Roan st
 SE10 9JX London
 telephone: +44 (0) 75 99 32 64 65

GENERAL NOTES:

REVISION

No	Description	Date	By	No	Description	Date	By

CLIENT
 ESTELLE & GHISLAIN
 BOURIEZ

DRAWING TITLE
 PROPOSED
 SECOND FLOOR PLAN



PROJECT ADDRESS
 82 GREENCROFT GARDENS
 NW6 3JQ LONDON

DRAWING NO
 B013 - P - 2F.V3.0

DATE
 24.09.21

SCALE
 1:75 @A3

DRAWN
 CV

 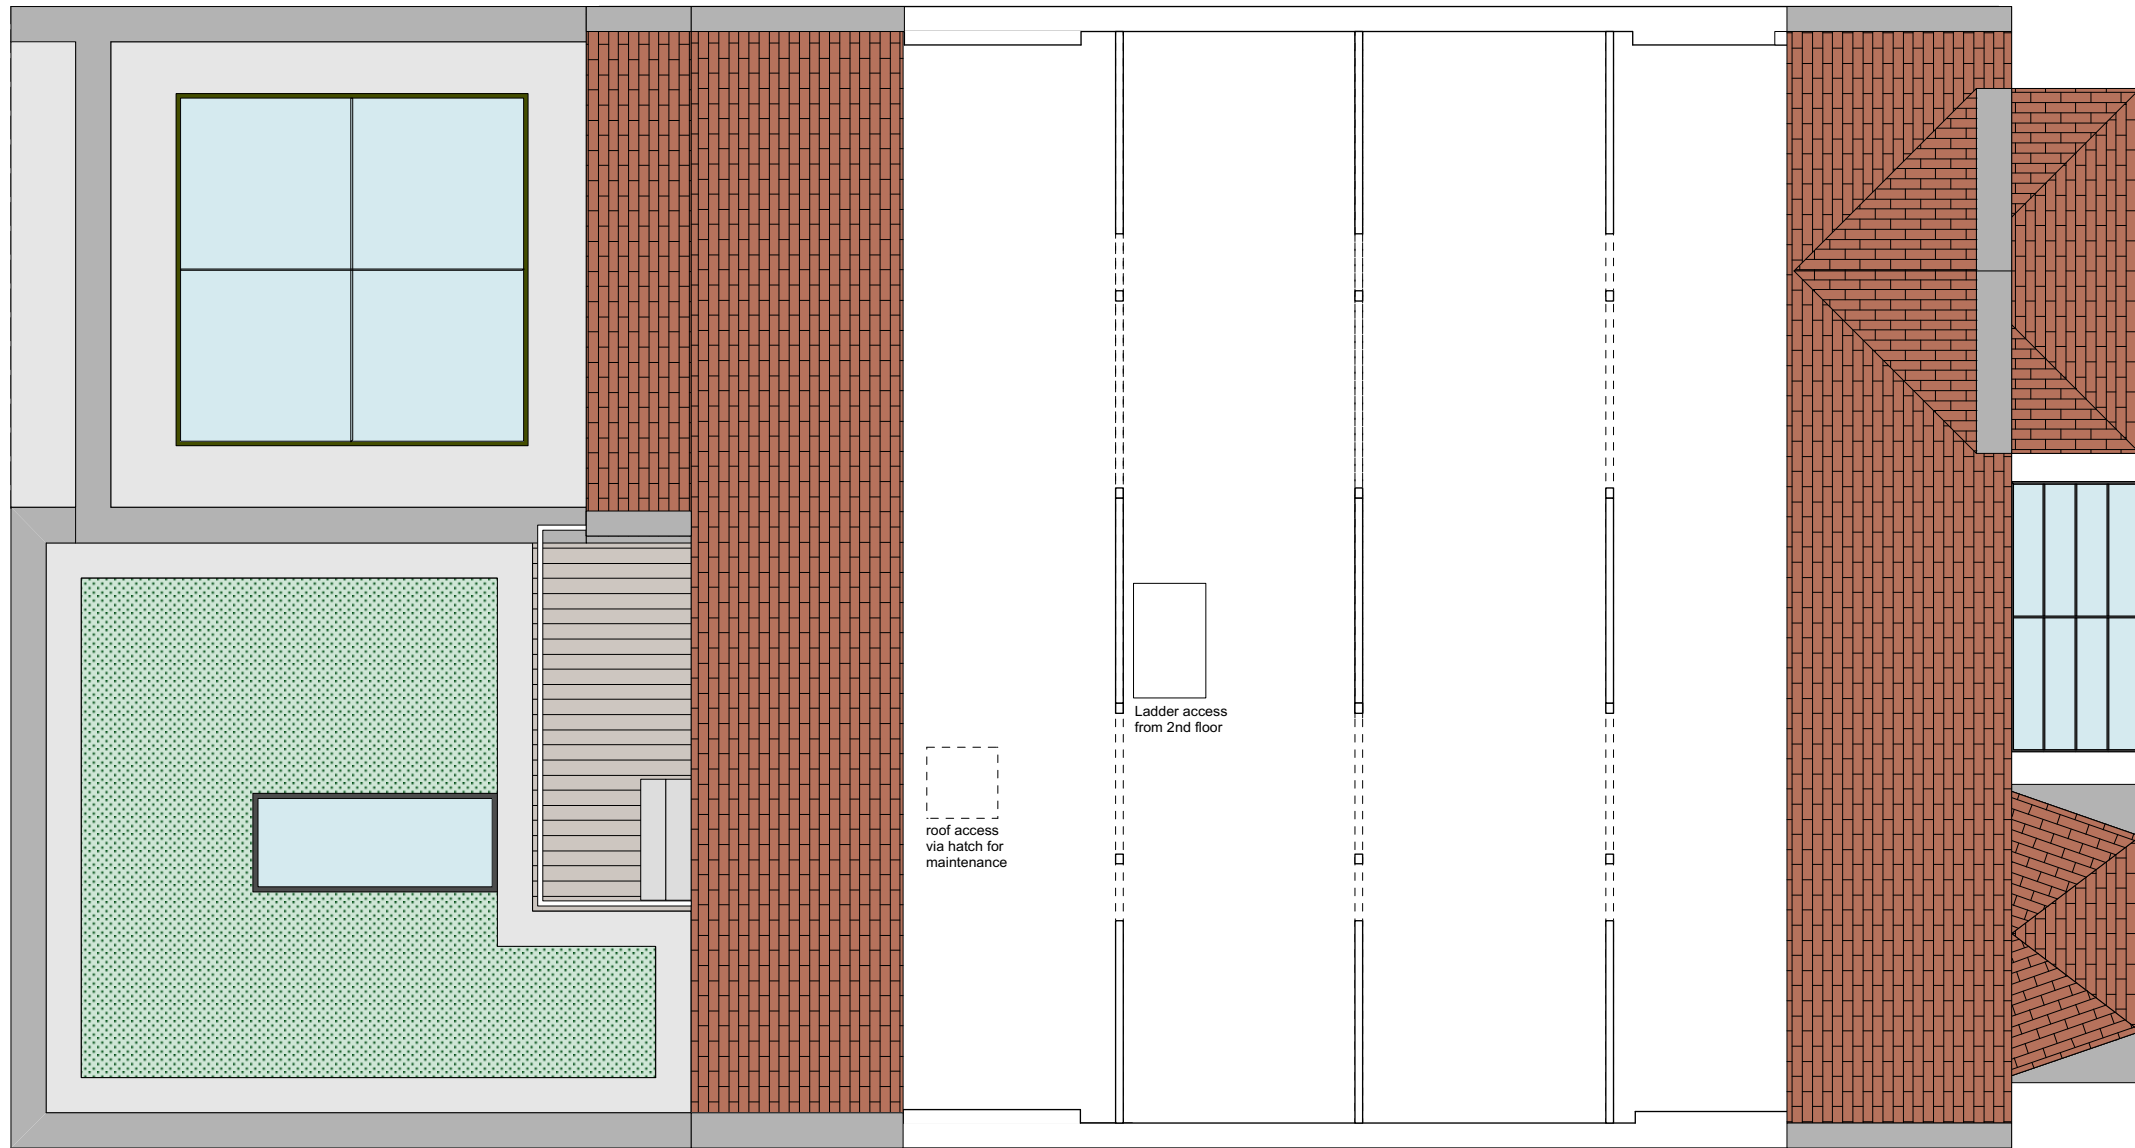

BUSILIS

email: charlotte@busilis.co.uk
 website: www.busilis.co.uk
 address: 18 Temair House, Roan st
 SE10 9JX London
 telephone: +44 (0) 75 99 32 64 65

GENERAL NOTES:

REVISION

No	Description	Date	By	No	Description	Date	By

CLIENT
 ESTELLE & GHISLAIN
 BOURIEZ

DRAWING TITLE
 PROPOSED
 LOFT PLAN

PROJECT ADDRESS
 82 GREENCROFT GARDENS
 NW6 3JQ LONDON

DRAWING NO
 B013 - P - 3F.V1.1

DATE
 19.10.21

SCALE
 1:75 @A3

DRAWN
 CV

1 Elevation
1:75



BUSILIS

email: charlotte@busilis.co.uk
 website: www.busilis.co.uk
 address: 18 Temair House, Roan st
 SE10 9JX London
 telephone: +44 (0) 75 99 32 64 65

GENERAL NOTES:

REVISION

No	Description	Date	By	No	Description	Date	By

CLIENT
 ESTELLE & GHISLAIN
 BOURIEZ

DRAWING TITLE
 PROPOSED
 REAR ELEVATION

PROJECT ADDRESS
 82 GREENCROFT GARDENS
 NW6 3JQ LONDON


DRAWING NO
 B013 - P - EL2

DATE
 19.10.21

SCALE
 1:75 @A3

DRAWN
 CV

1 Elevation
1:75

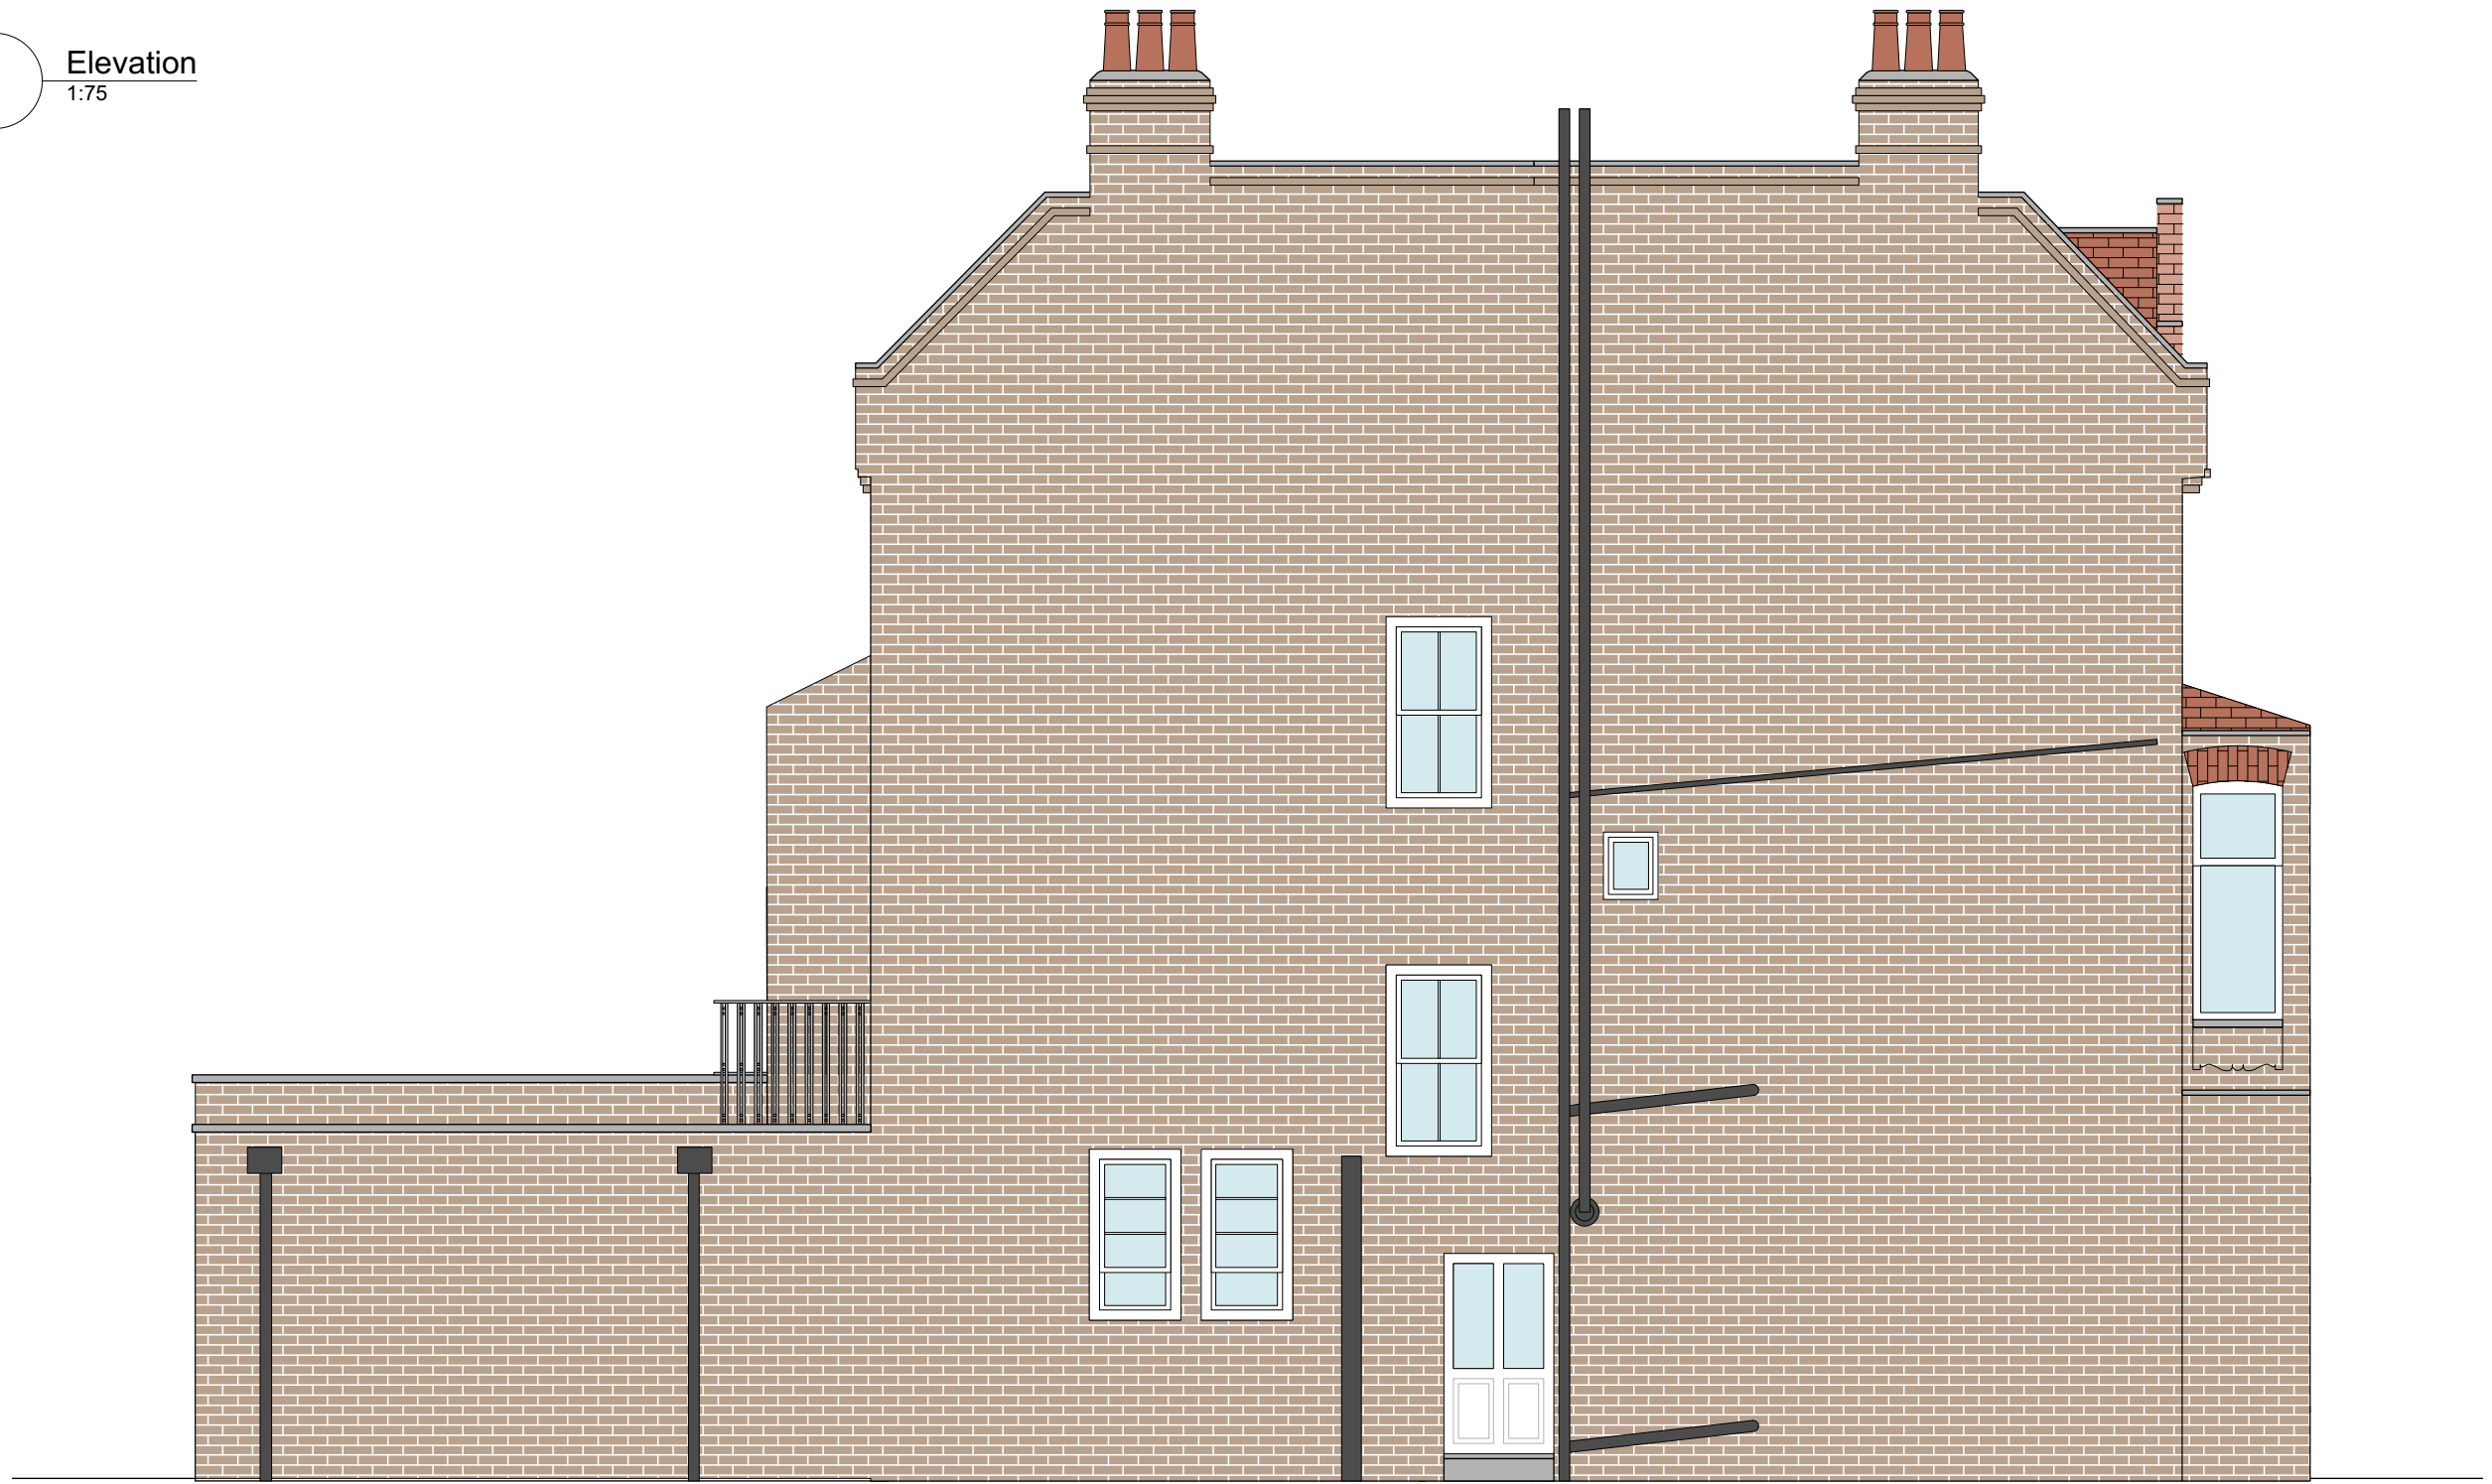

BUSILIS

email: charlotte@busilis.co.uk
 website: www.busilis.co.uk
 address: 18 Temair House, Roan st
 SE10 9JX London
 telephone: +44 (0) 75 99 32 64 65

GENERAL NOTES:

REVISION

No	Description	Date	By	No	Description	Date	By

CLIENT
 ESTELLE & GHISLAIN
 BOURIEZ

DRAWING TITLE
 PROPOSED
 LEFT SIDE ELEVATION

PROJECT ADDRESS
 82 GREENCROFT GARDENS
 NW6 3JQ LONDON


DRAWING NO
 B013 - P - EL3

DATE
 20.10.21

SCALE
 1:75 @A3

DRAWN
 CV

1 Elevation
1:75

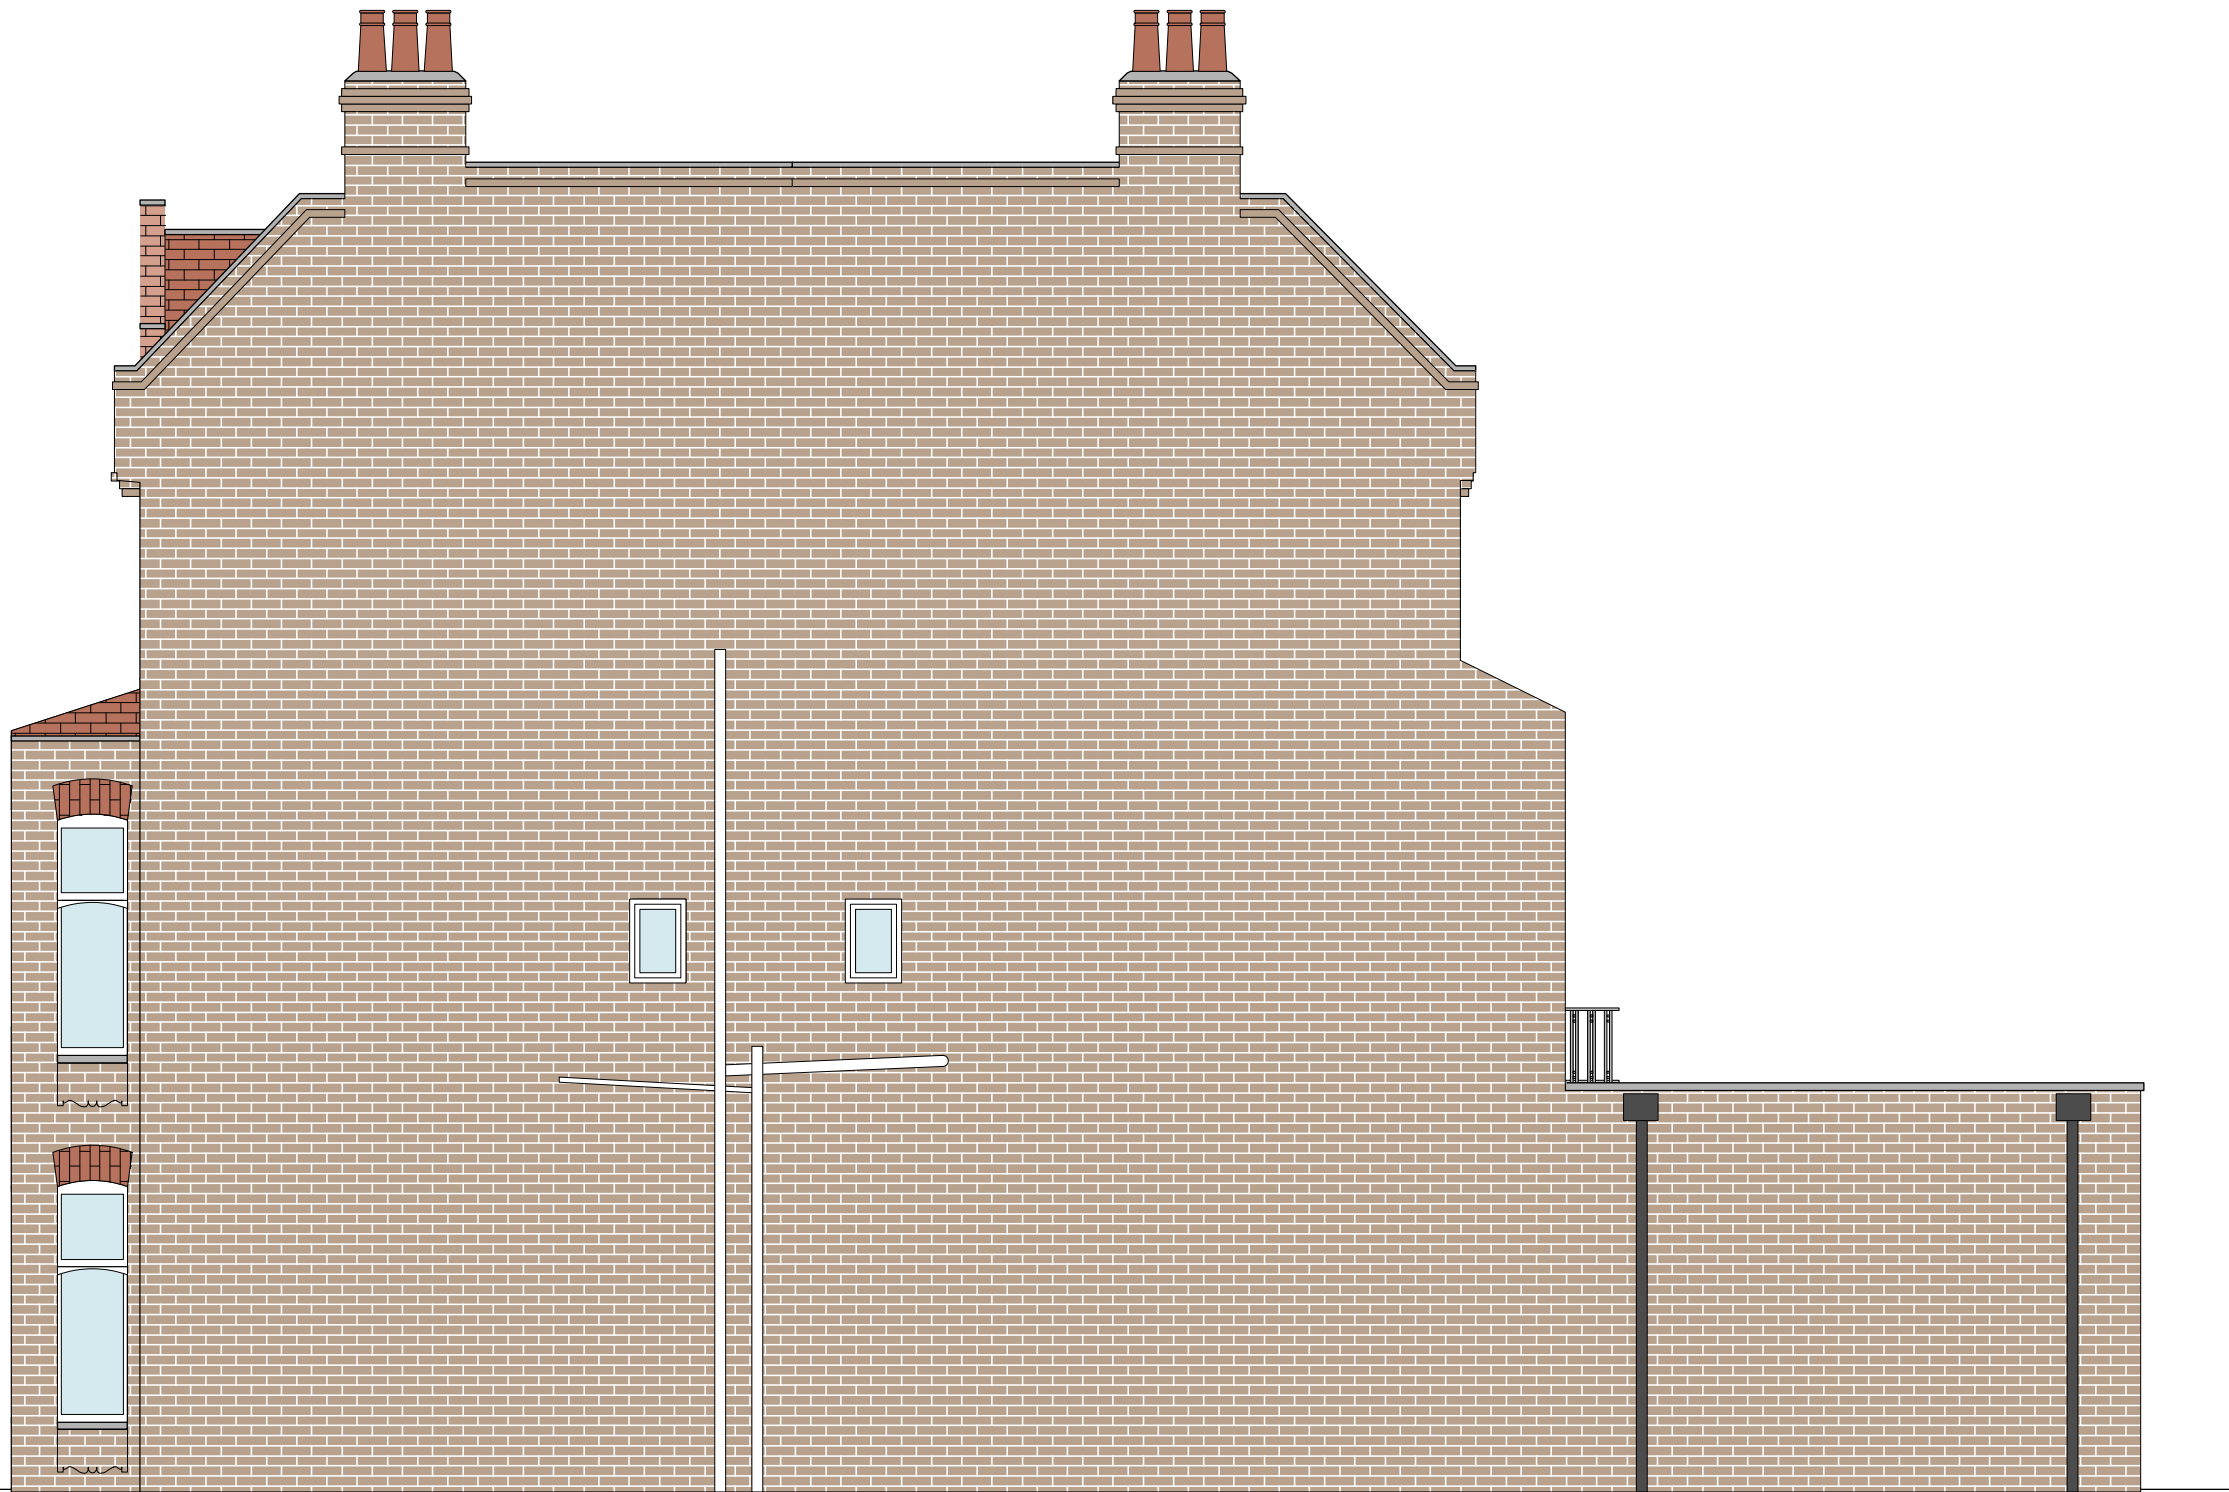

BUSILIS

email: charlotte@busilis.co.uk
 website: www.busilis.co.uk
 address: 18 Temair House, Roan st
 SE10 9JX London
 telephone: +44 (0) 75 99 32 64 65

GENERAL NOTES:

REVISION

No	Description	Date	By	No	Description	Date	By

CLIENT
 ESTELLE & GHISLAIN
 BOURIEZ

DRAWING TITLE
 PROPOSED
 RIGHT SIDE ELEVATION

PROJECT ADDRESS
 82 GREENCROFT GARDENS
 NW6 3JQ LONDON

DRAWING NO
 B013 - E - EL4

DATE
 14.06.21

SCALE
 1:75 @A3

DRAWN
 CV

1 Elevation
1:75



BUSILIS

email: charlotte@busilis.co.uk
 website: www.busilis.co.uk
 address: 18 Temair House, Roan st
 SE10 9JX London
 telephone: +44 (0) 75 99 32 64 65

GENERAL NOTES:

REVISION

No	Description	Date	By	No	Description	Date	By

CLIENT
 ESTELLE & GHISLAIN
 BOURIEZ

PROJECT ADDRESS
 82 GREENCROFT GARDENS
 NW6 3JQ LONDON

DATE
 20.10.21


DRAWING TITLE
 PROPOSED
 LONGITUDINAL SECTION

DRAWING NO
 B013 - P - S1

SCALE
 1:75 @A3

DRAWN
 CV

1 Elevation
1:75

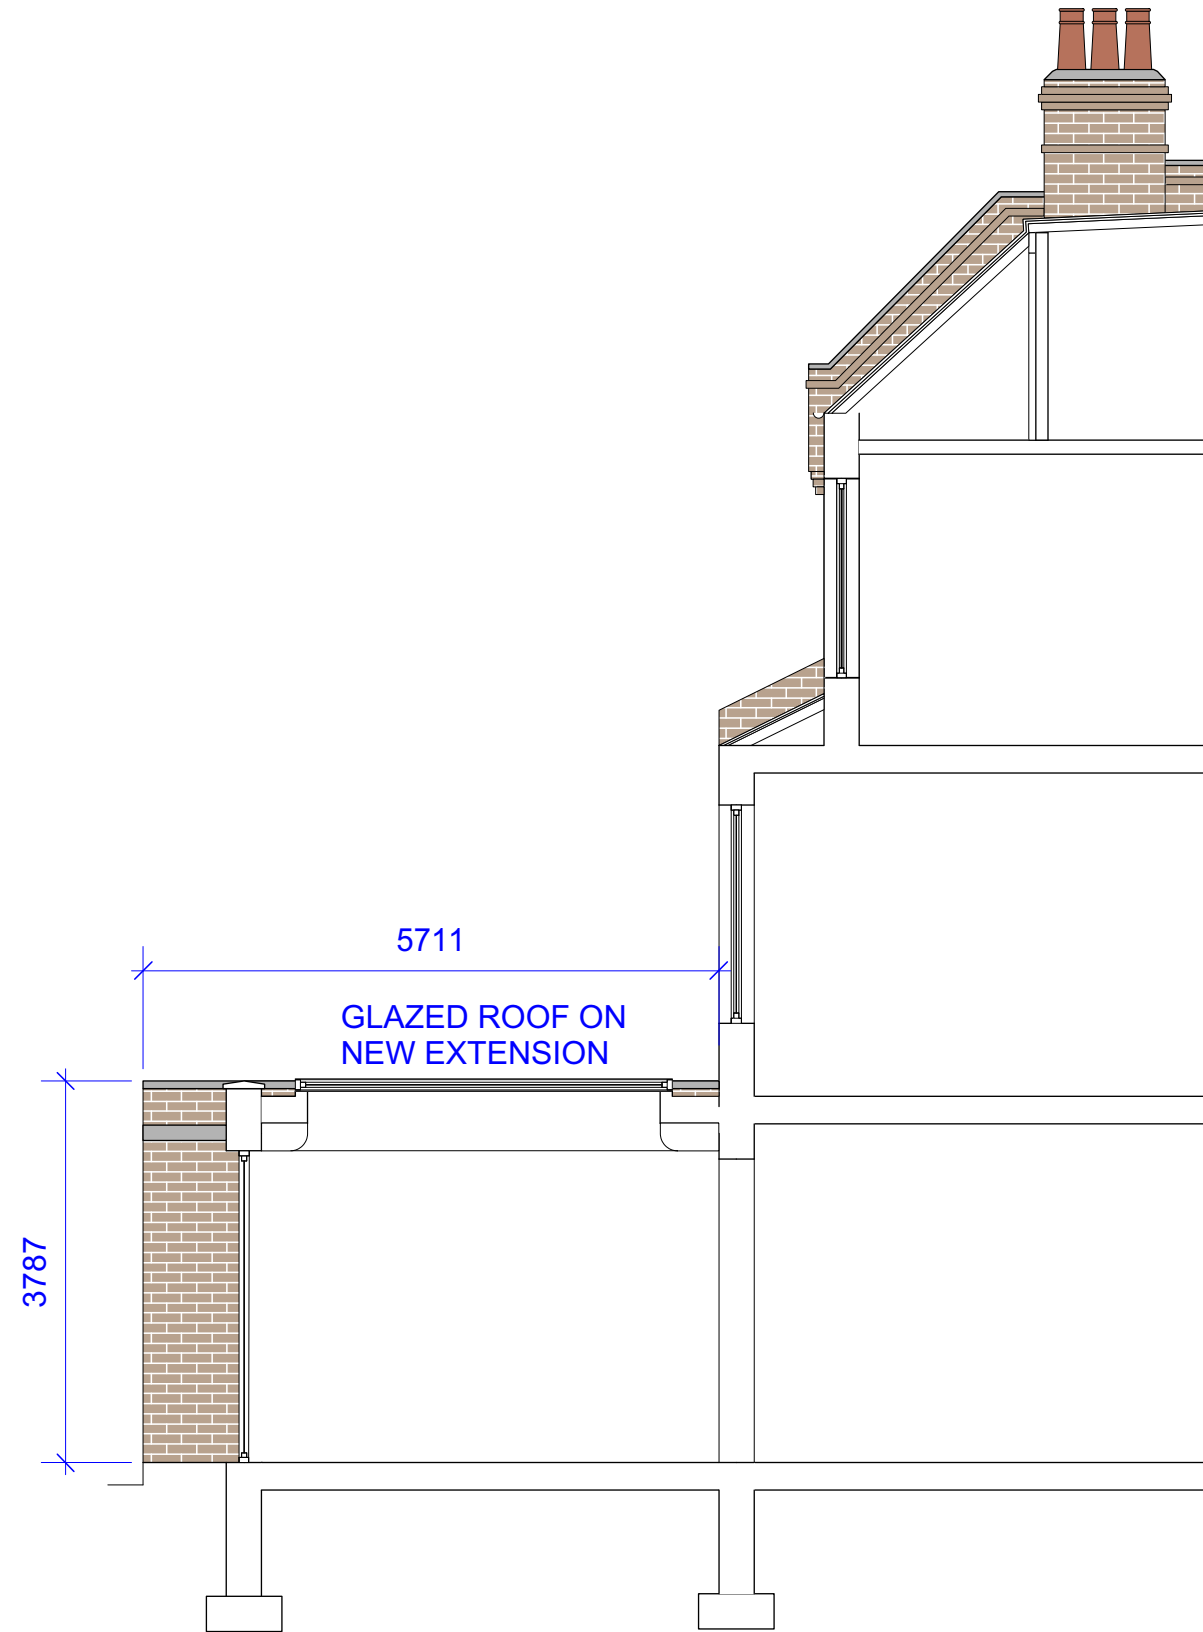

BUSILIS

email: charlotte@busilis.co.uk
 website: www.busilis.co.uk
 address: 18 Temair House, Roan st
 SE10 9JX London
 telephone: +44 (0) 75 99 32 64 65

GENERAL NOTES:

REVISION

No	Description	Date	By	No	Description	Date	By

CLIENT
 ESTELLE & GHISLAIN
 BOURIEZ

PROJECT ADDRESS
 82 GREENCROFT GARDENS
 NW6 3JQ LONDON

DATE
 20.10.21

DRAWING TITLE
 PROPOSED
 EXTENSION SECTION

DRAWING NO
 B013 - P - S2

SCALE
 1:75 @A3

DRAWN
 CV