


KEY:
NORTH ELEVATION (EXTRACT)
NOT TO SCALE

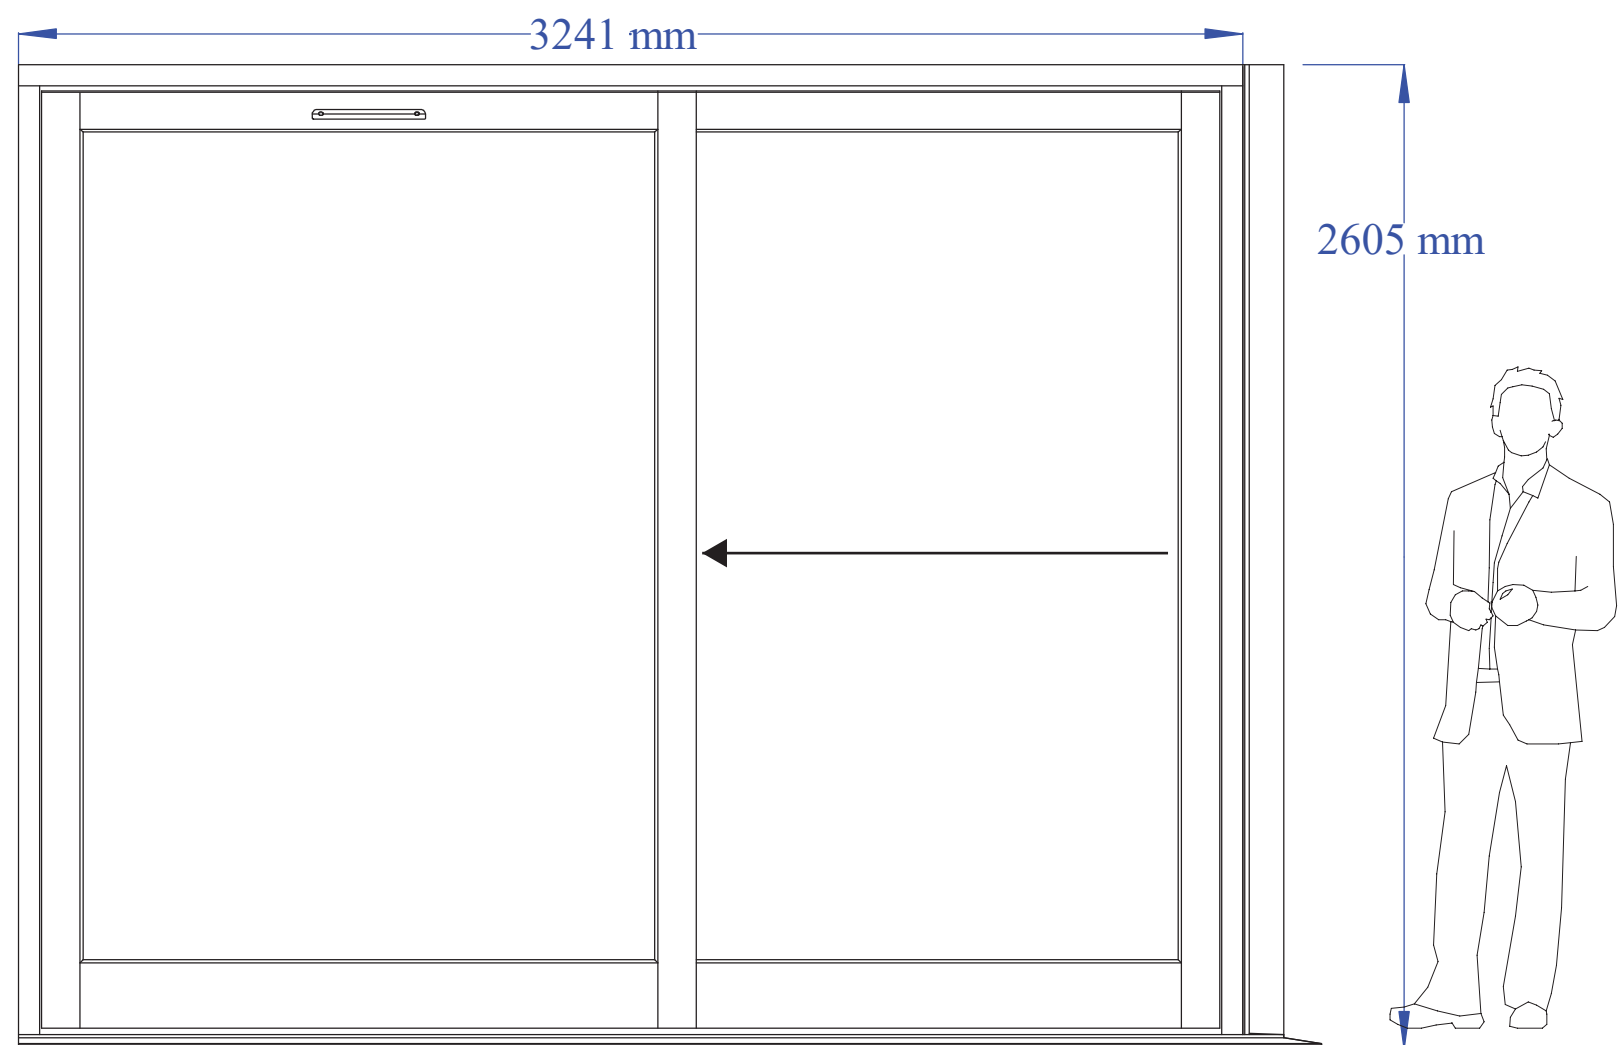

WG10
External View

- Timber - Accoya
- Finish - Medium Oak Stain
- Silicone & Glazing Tape Colour - Black
- Gasket Colour - Black
- Handles - Lift and Slide handles by others, handles to inside only.
- Lift and Slide Track - Silver anodised aluminium.
- Trickle vent - 1No EA 4300 - Ext Canopy in Brown
- Glass - 28.8mm double glazed unit, comprising of:
 - 6mm Low E Toughened.
 - 14mm Cavity Argon Filled, Black Warm Edge spacer.
 - 8.8mm Clear Acoustic Laminate

| | | | | |
|--|---|--|------------|--------|
| | GOWERCROFT LTD Unit 1, Birchwood Way, Cotes Park, Alfreton, Derbyshire, DE55 4QQ 01773 300510 | PROJECT CUSTOMER Cape Construction. | PAPER SIZE | A 3 |
| | Drawn By: Andrzej Pilch | Job No: S11716 | SCALE | 1 : 20 |
| | | PRODUCT TYPE Lift & Slide Doors | REVISION | D |
| | | Date : 21/09/2022 | | |