



KEY:  
SOUTH ELEVATION (EXTRACT)  
NOT TO SCALE

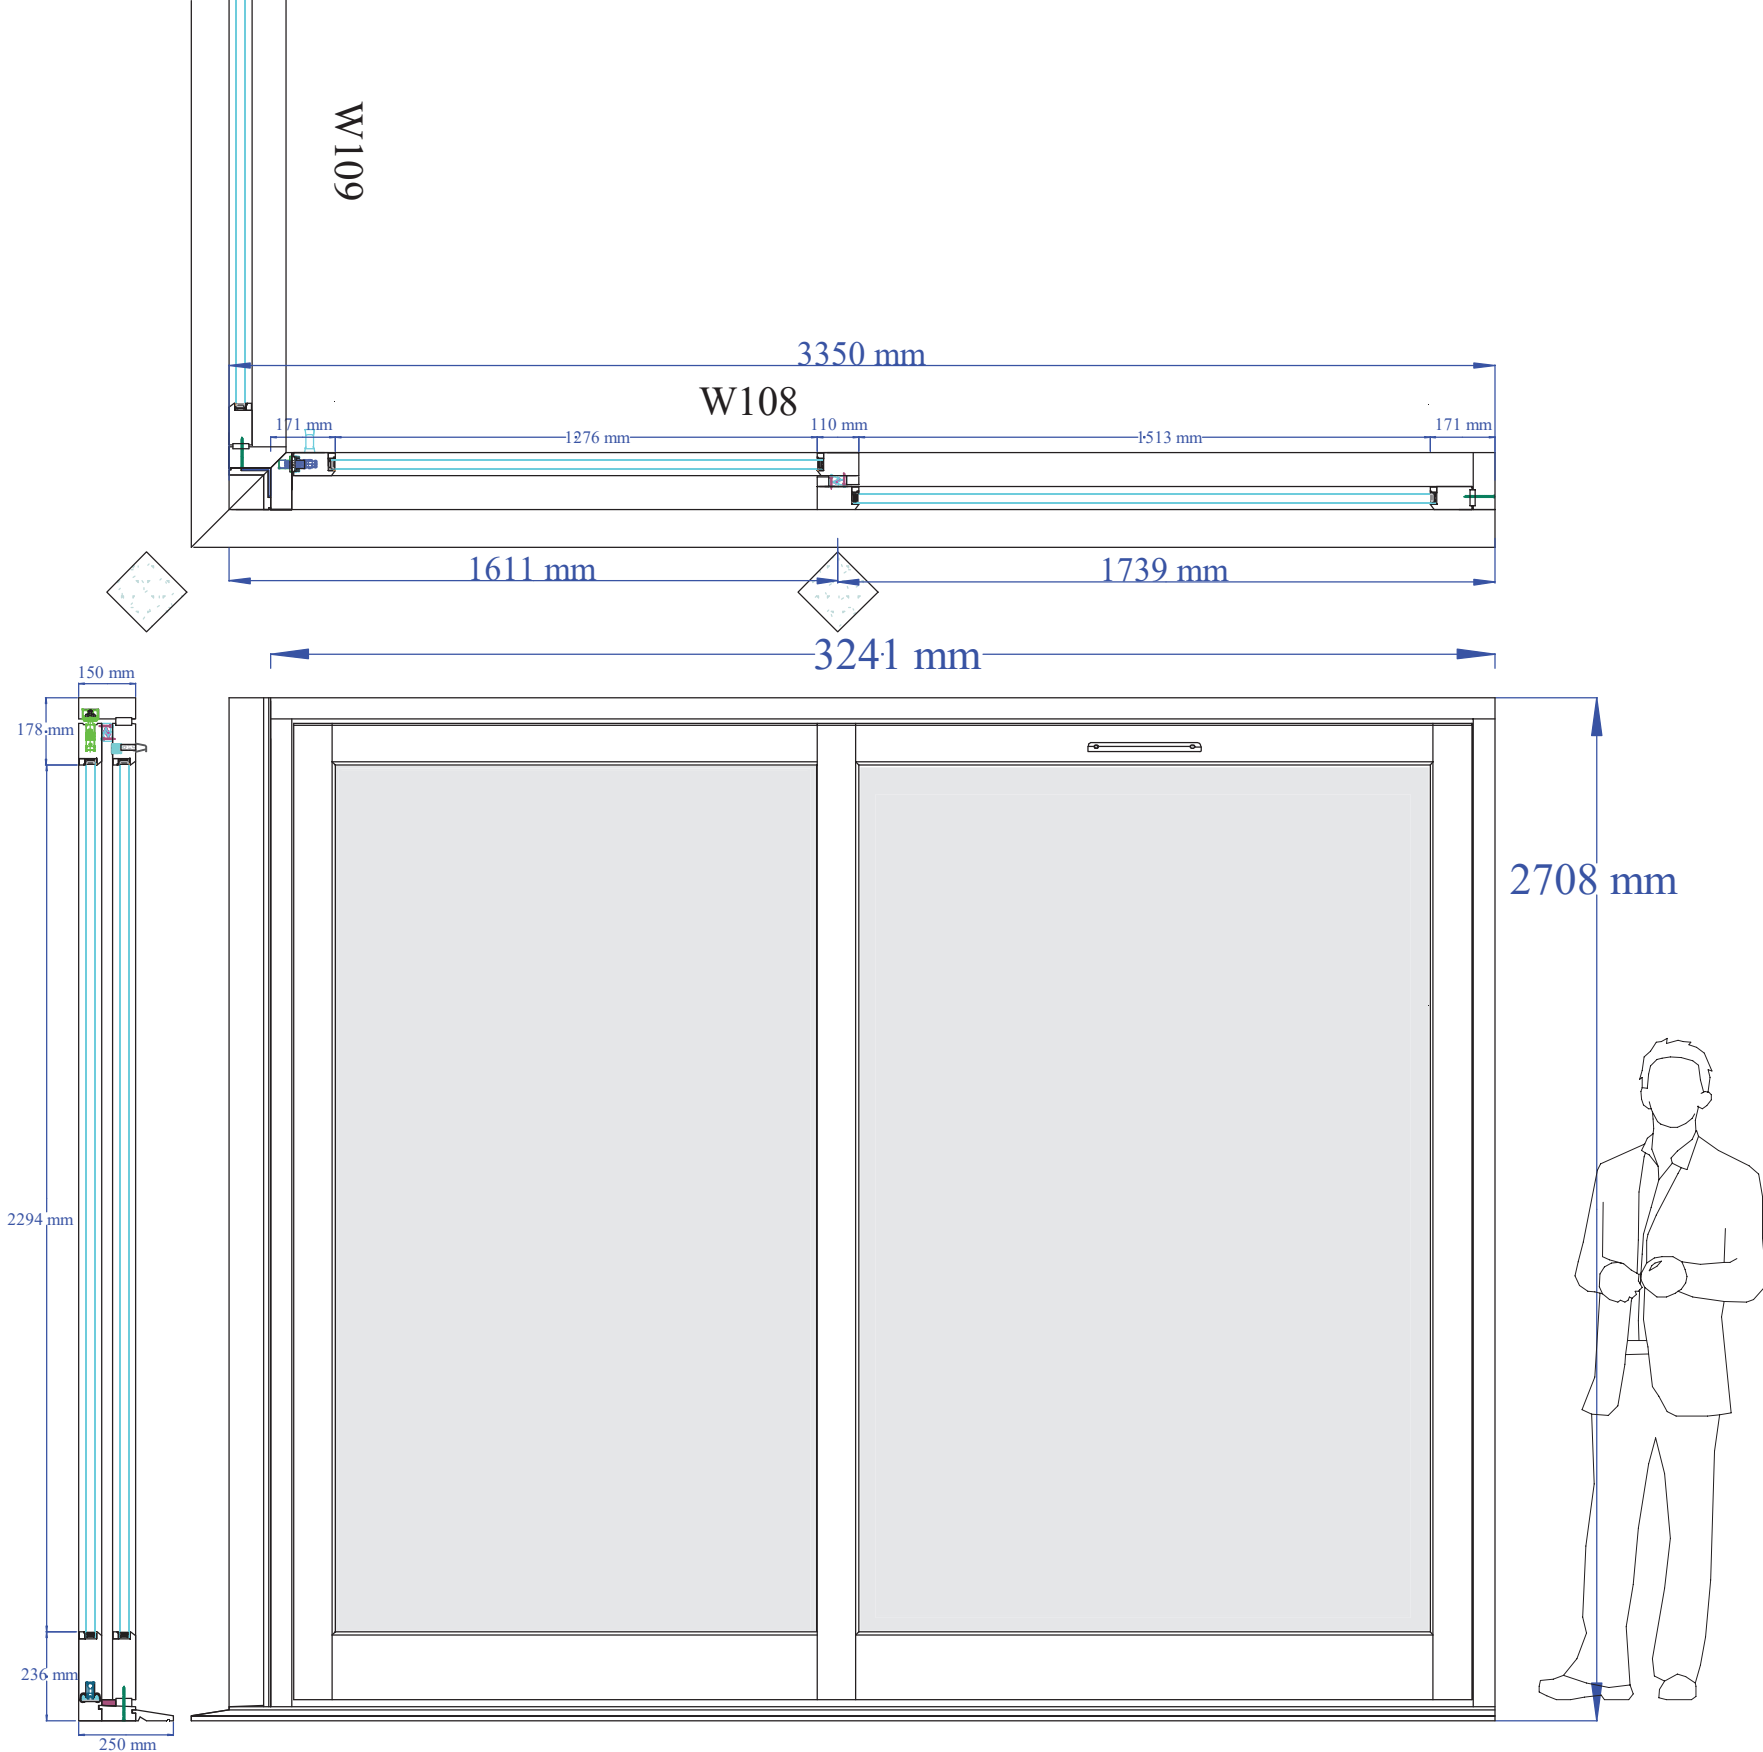

W108  
External View

Timber - Accoya  
Finish - Medium Oak Stain  
Silicone & Glazing Tape Colour - Black  
Gasket Colour - Black

Glass - 25.6mm double glazed unit, comprising of :  
8.8mm Acoustic Laminate Low E  
8mm Argon filled Cavity with a black warm edge spacer bar,  
8.8mm Acoustic White Diffusa Laminate

	GOWERCROFT LTD Unit 1 , Birchwood Way, Cotes Park , Alfreton , Derbyshire, DE55 4QQ 01773 300510		PROJECT CUSTOMER Cape Construction.	PAPER SIZE	A 3
	Job No: S11716			SCALE	1 : 20
	PRODUCT TYPE Lift & Slide Doors			REVISION	D
	Drawn By: Andrzej Pilch	Date : 21/09/2022			