

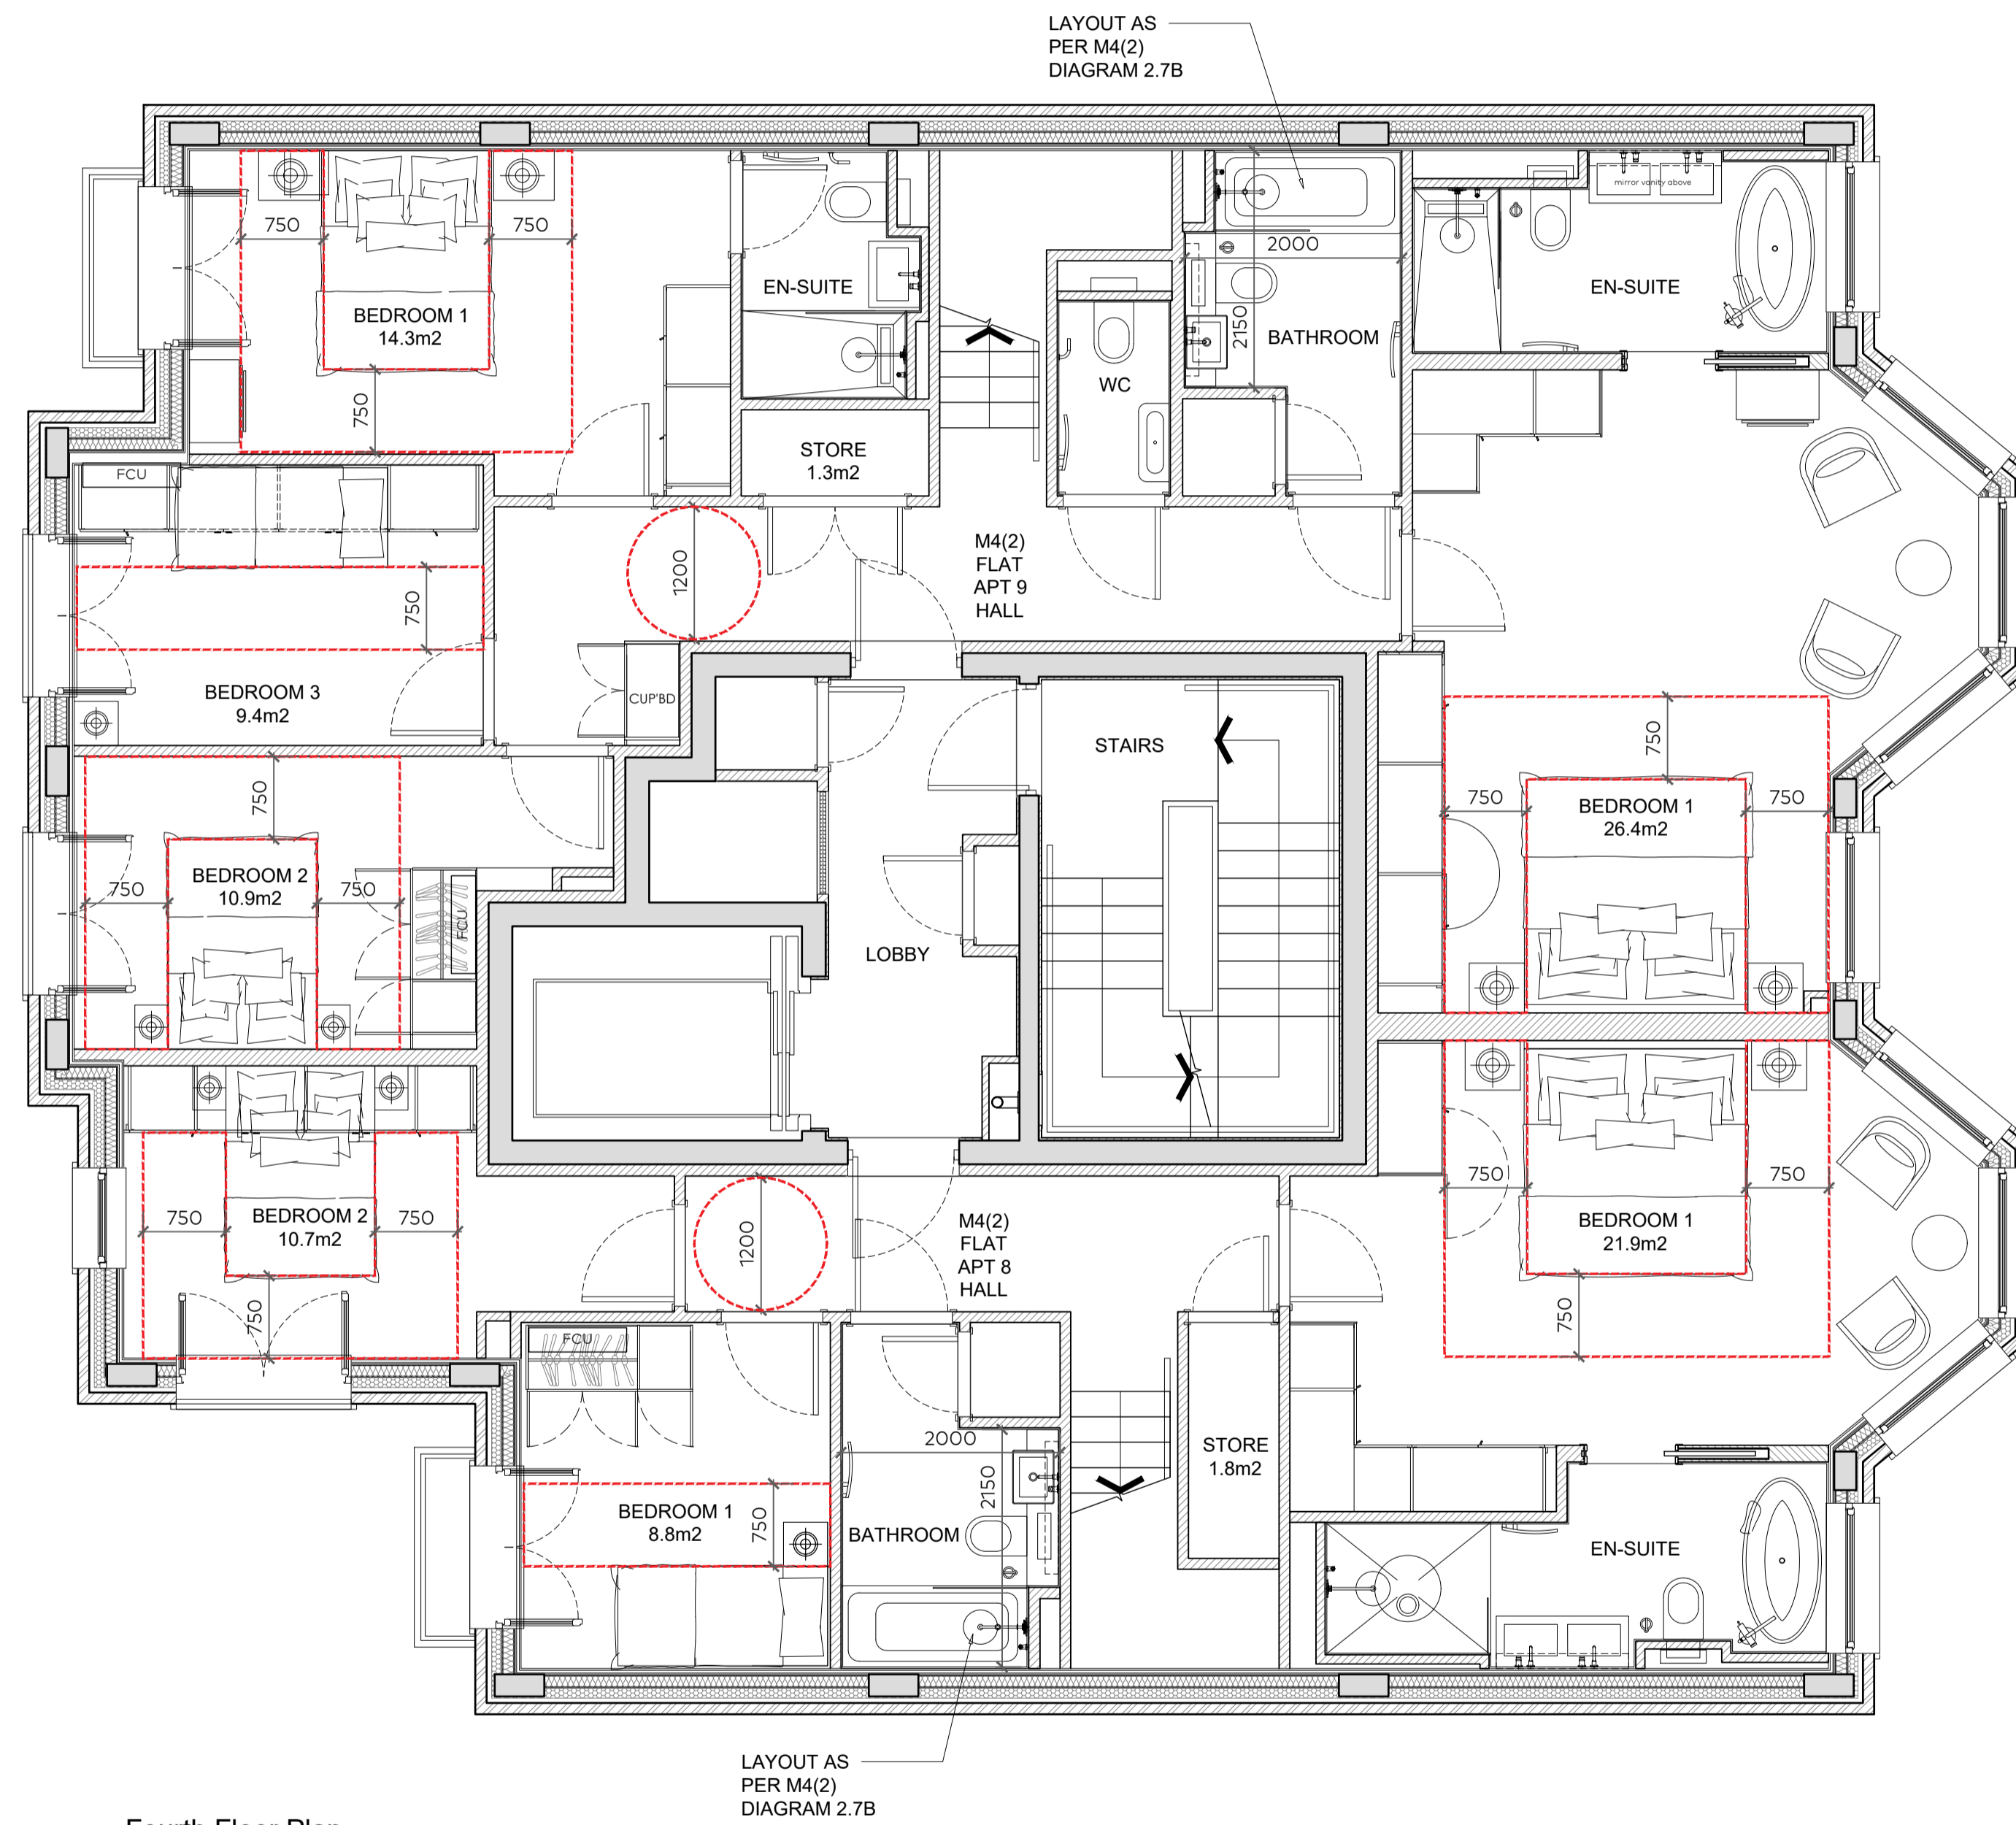


KEY:

-  Denotes M4(3) clear access zone and turning circle
-  Denotes M4(2) clear access zone and turning circle



01  
(PL)525  
Fourth Floor Plan  
1:50

Rev	Issue Date	Revision Notes	SP
A	15.08.2022	Planning Issue - General Amendments	SP

**General Notes**  
 All dimensions to be checked on site prior to commencement of any works, and/or preparation of any shop drawings. Sizes of and dimensions to any structural and MEPH services elements are indicative only. See relevant consultant's drawings for actual sizes and dimensions. This drawing to be read in conjunction with all other Architect's drawings, specifications and other Consultants' information. All proprietary systems shown on this drawing are to be installed strictly in accordance with the Manufacturers/Suppliers recommended details. Any discrepancies between information shown on this drawing and any other contract information or manufacturers/suppliers recommendations is to be brought to the immediate attention of the Architect. All work must be carried out in accordance with the Building Regulations and to the satisfaction of the Local Authority. DO NOT SCALE FROM THIS DRAWING.

**PLANNING**

Job Number	Drawing Number	Rev	Scale
0921	(PL)525	A	1:50@A1 1:100@A3

Drawing Title: Fourth Floor Part M4(2) Compliance

Project	Land Adjacent to No 1 St. John's Wood Park
Client	GPF Lewis
Date	15.08.2022 drawn SP checked MB

