

Do not scale dimensions from drawings.  
Site verify all dimensions prior to construction.  
Report all discrepancies to Architect immediately.  
This drawing is to be read in conjunction with all relevant documents and drawings.

Rev.	Description	Date	By
00	PRE-TENDER ISSUE	26-08-11	LDV
01	ISSUE FOR TENDER	27.09.11	GH
02	DIMS OMITTED, DRWG REF ADDED	30.03.12	GH

Drawn by: LDV Reviewed by: RA  
Drawn Date: 26.08.11 Scale @ A1: 1 : 150


Project No: 08.33082.00

Sheet Title:

**Bird and Bat Boxes - Elevations**

Sheet Number: Revision:

**L-DTL-8012 02**

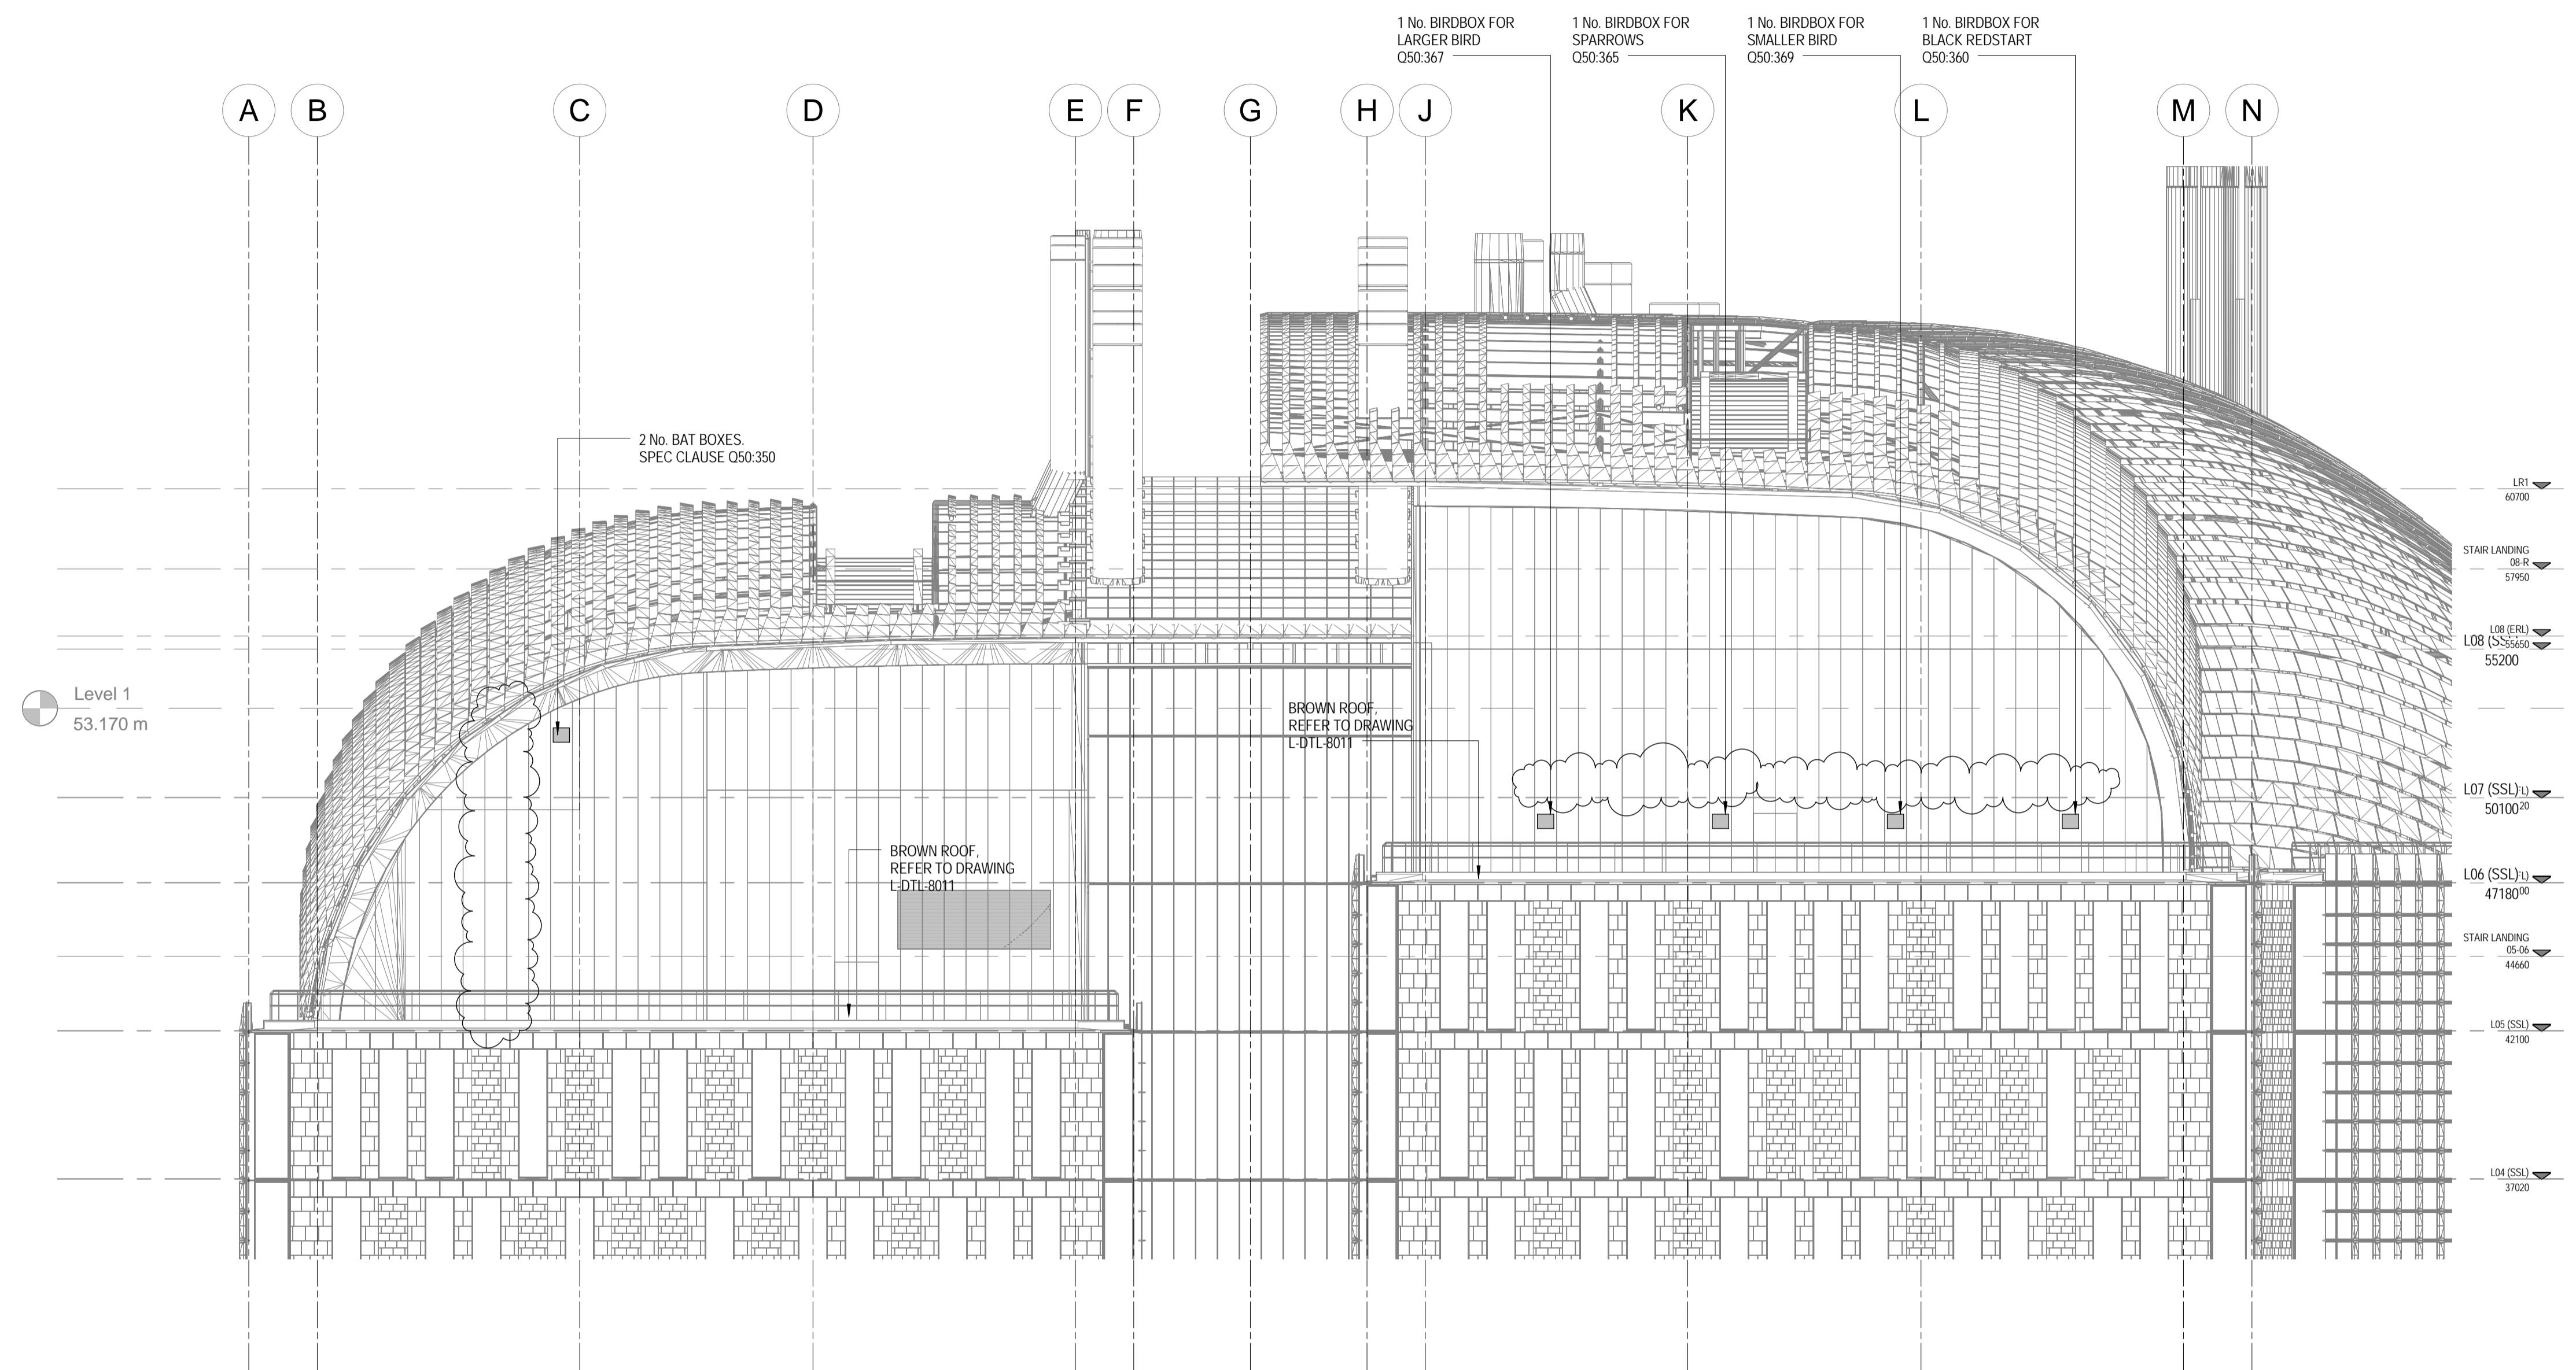

**1** Brown Roof - West Elevation  
1 : 150

NOTES:

1. SETTING OUT TO ARCHITECT'S DRAWING A-ELE-5019.
2. ALL BIRD AND BAT BOXES ARE FLUSH MOUNTED BEHIND COSTUMISED FACADE PANELS.