



Key Plan

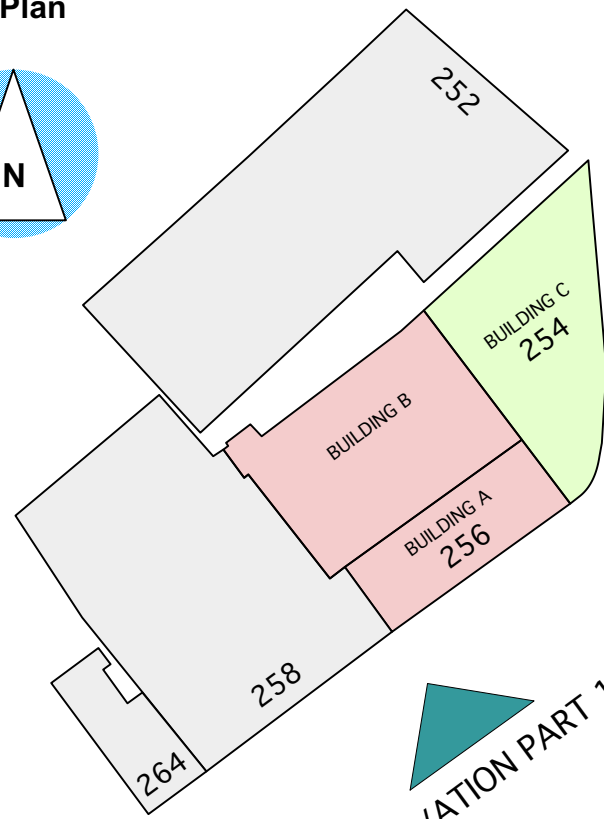

ELEVATION PART 2

ELEVATION PART 1

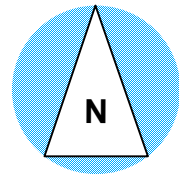

ELEVATION PART 1
(SEE KEY PLAN)


264 BELSIZE ROAD

258 BELSIZE ROAD

256 BELSIZE ROAD


254 BELSIZE ROAD

TO CONTINUE ON
ELEVATION PART 2
BELOW

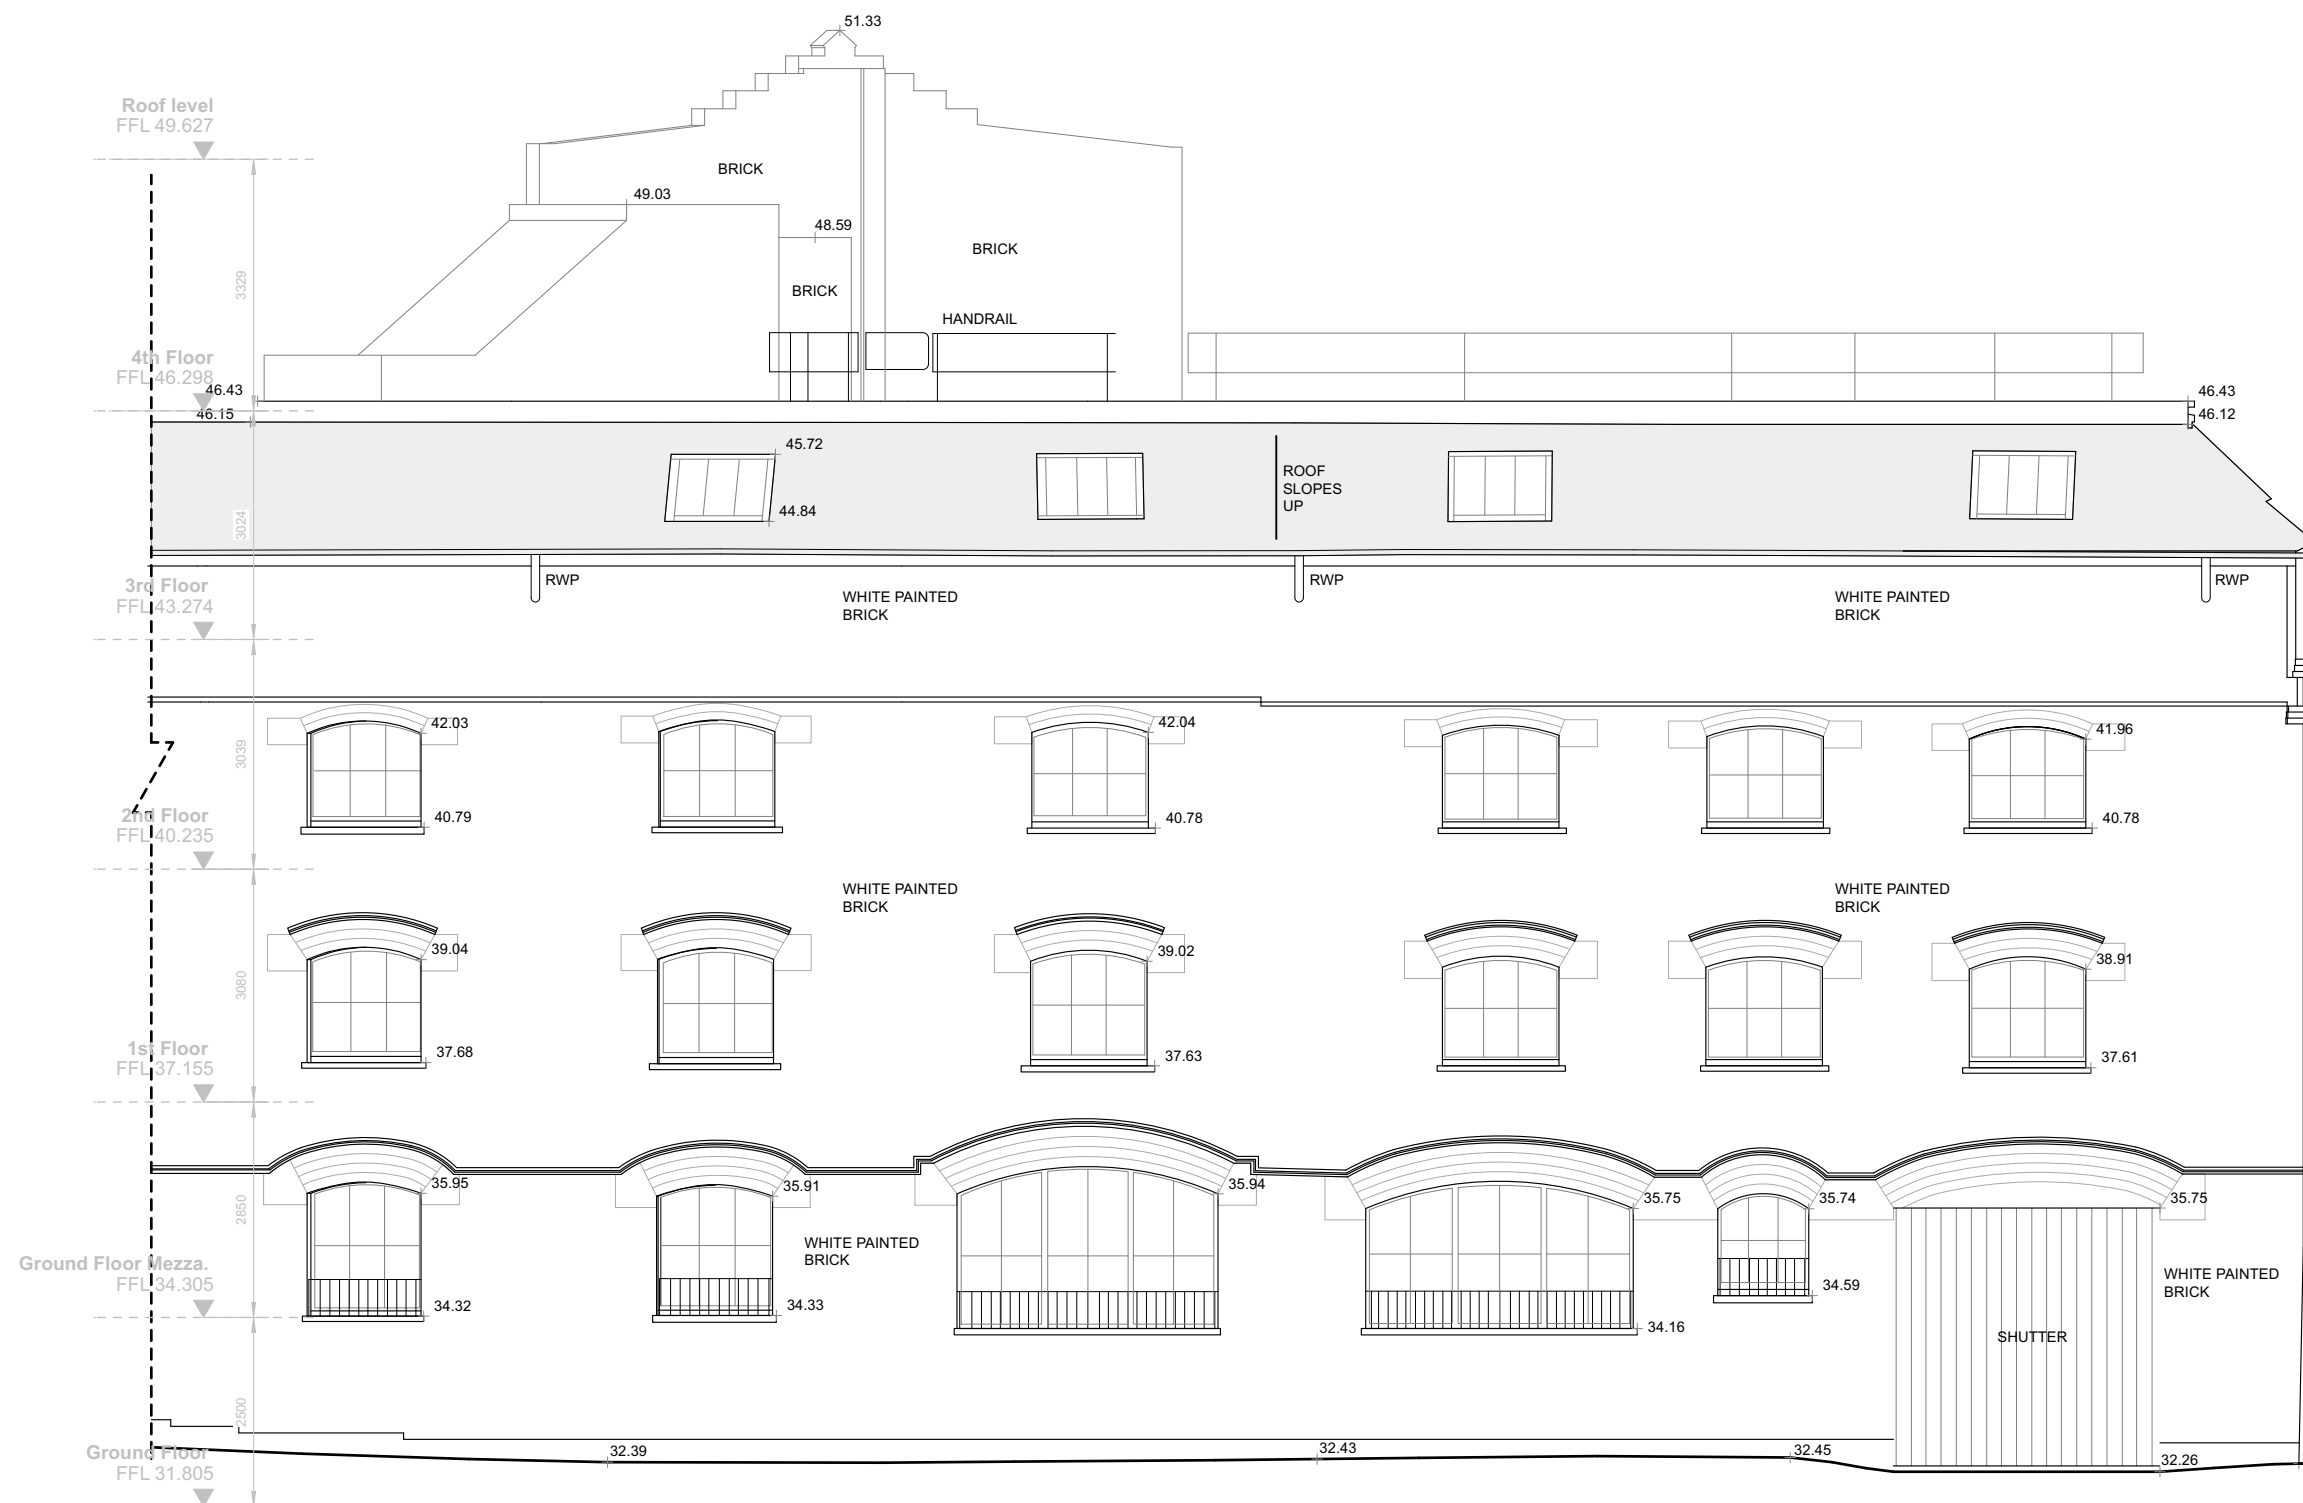

254 BELSIZE ROAD


APPLICATION SITE

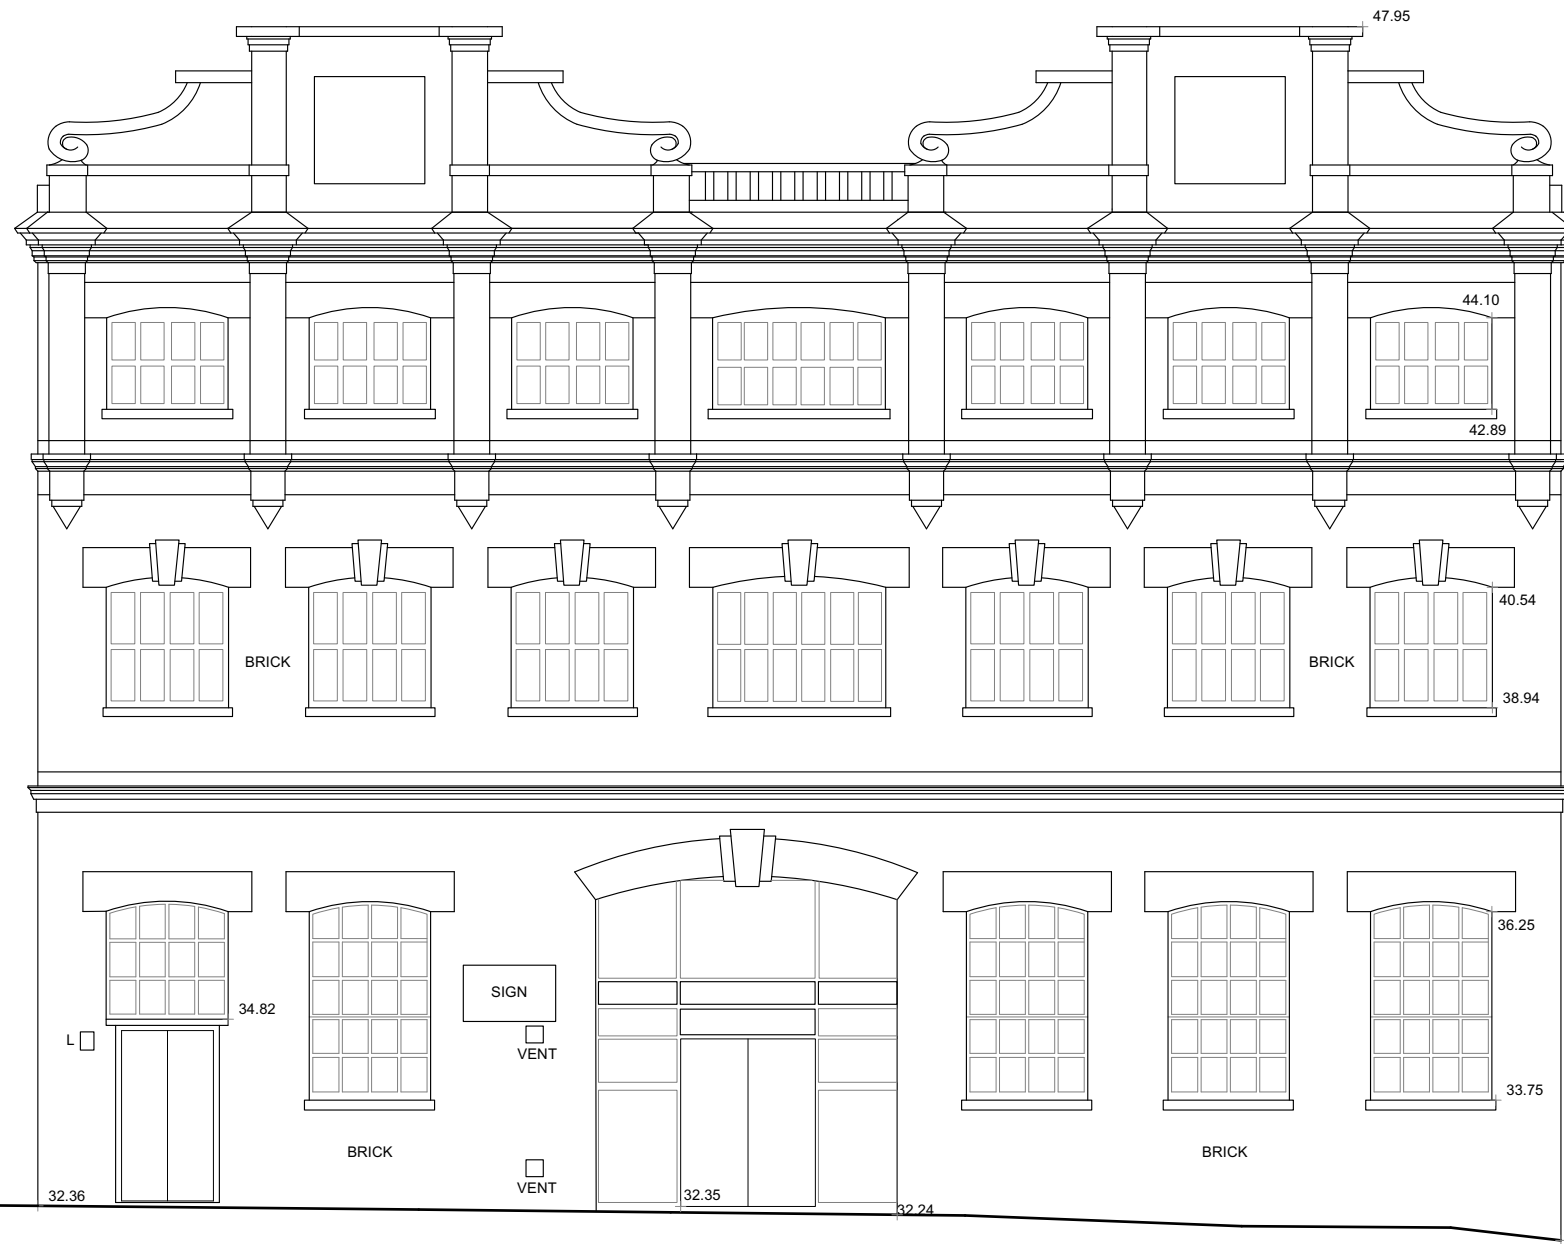

252 BELSIZE ROAD

ELEVATION PART 2
(SEE KEY PLAN)

SCALE BAR

 

Rev B 22.07.25 Planning application Issue
Rev A 22.05.10 Planning Issue

PLANNING APPLICATION

AP (a.)

alan power (ARCHITECTS.)

Alan Power Architects Ltd
13 Northway Road London, W11 2BP
Tel: 020 7229 9075 Fax: 020 7221 4172

DRAWING
South-East East Elevations as existing

PROJECT
254-256 BELSIZE RD LONDON NW6 4BT

CLIENT
EMPIRE COMMUNICATIONS LTD

DRWG. N°:
625 - 010

Rev. B

Scale 1:100 @ A1
1:200 @ A3

Date 22 Jul 2022

Drawn

DO NOT SCALE FROM THIS DRAWING. ALL DIMENSIONS TO BE CHECKED ON SITE AND DISCREPANCIES REPORTED TO ARCHITECT

A1 1:100 @ A1
1:200 @ A3