




Key Plan

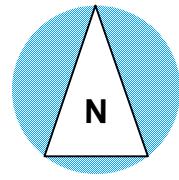

ELEVATION PART 3

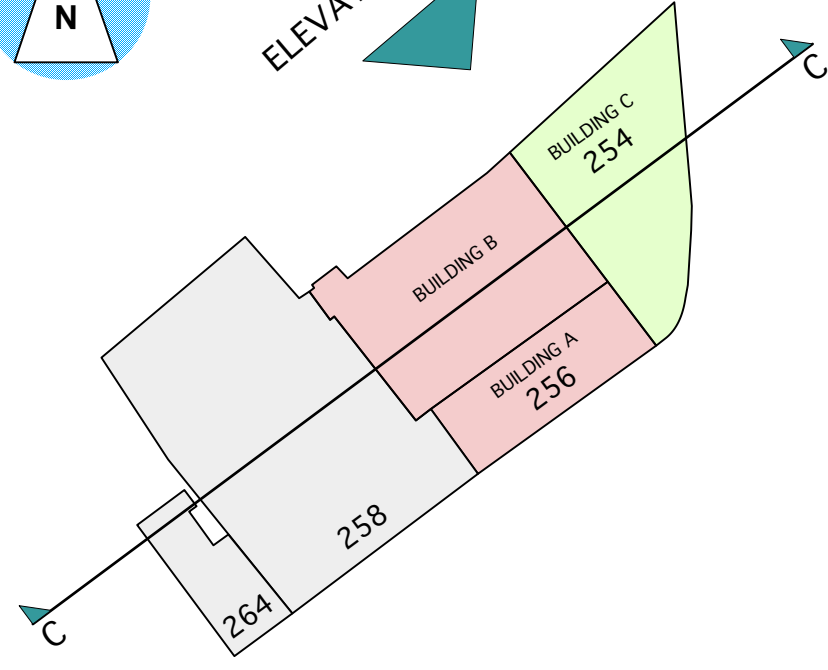

ELEVATION PART 3
(SEE KEY PLAN)

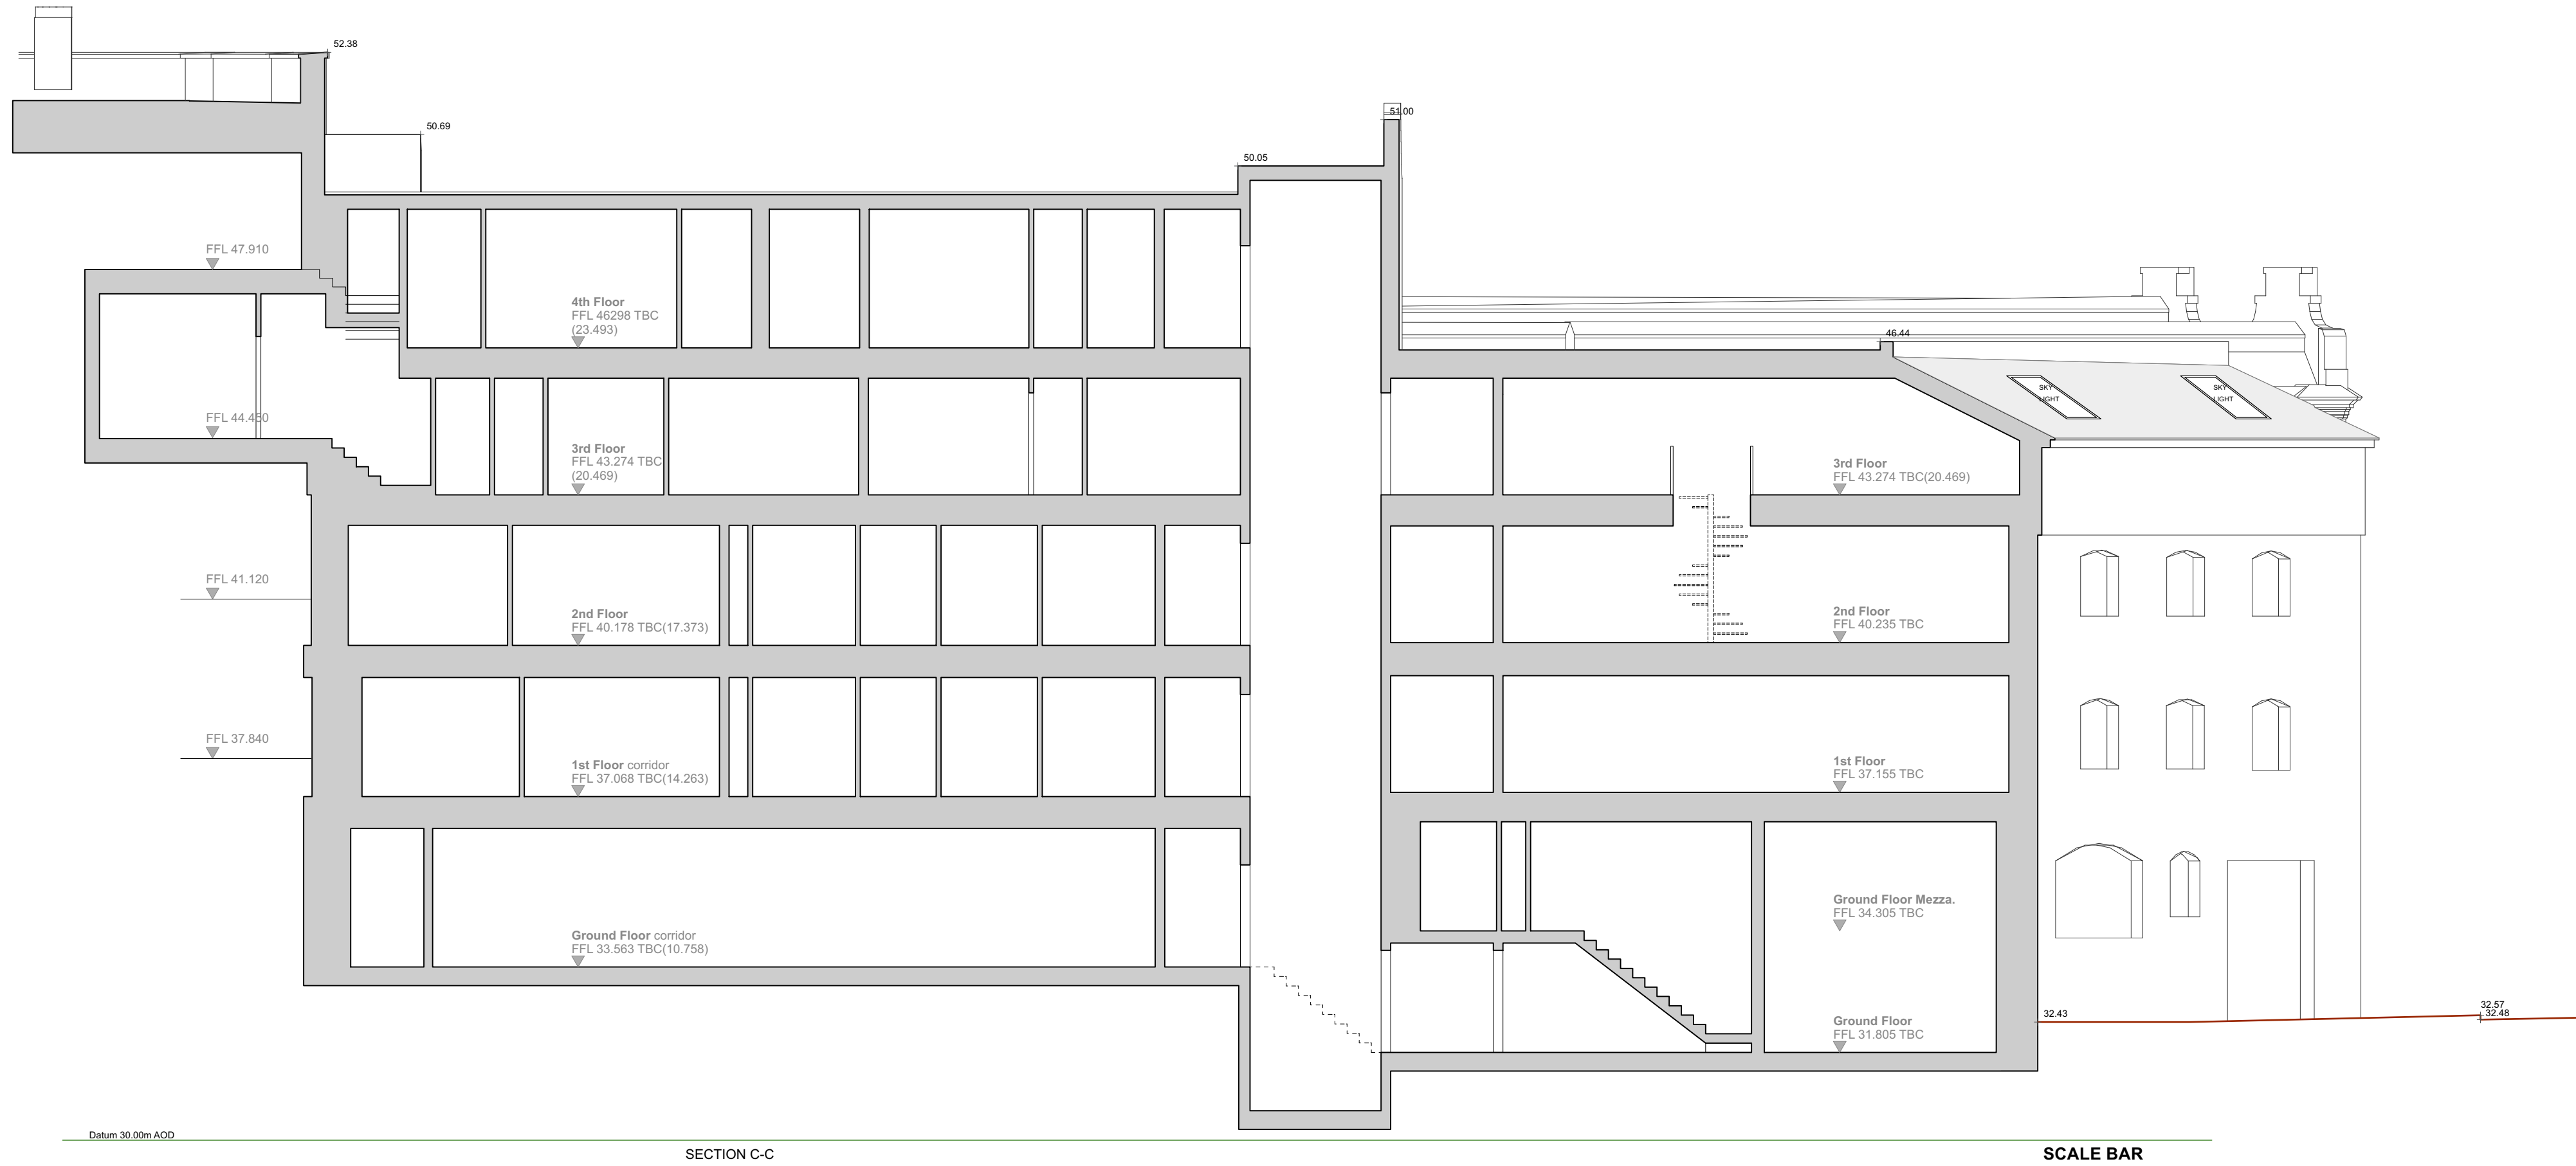

SECTION CC
(SEE KEY PLAN)



Rev B 22.07.25 Planning application Issue
Rev A 22.05.10 Planning Issue
PLANNING APPLICATION



alan power (ARCHITECTS.)

Alan Power Architects Ltd
13 Northham Road London, W11 2BP
Tel: 020 7229 9075 Fax: 020 7221 4172

DRAWING
North-west Elevation - Section CC as existing
PROJECT
254-256 BELSIZE RD LONDON NW6 4BT
CLIENT
EMPIRE COMMUNICATIONS LTD

DRWG. N°:
625 - 011
Rev. B
Scale 1:100 @ A1
1:200 @ A3
Date 22 Jul 2022
Drawn

A1 1:100 @ A1
1:200 @ A3

DO NOT SCALE FROM THIS DRAWING. ALL DIMENSIONS TO BE CHECKED ON SITE AND DISCREPANCIES REPORTED TO ARCHITECT