




EXISTING REAR ELEVATION

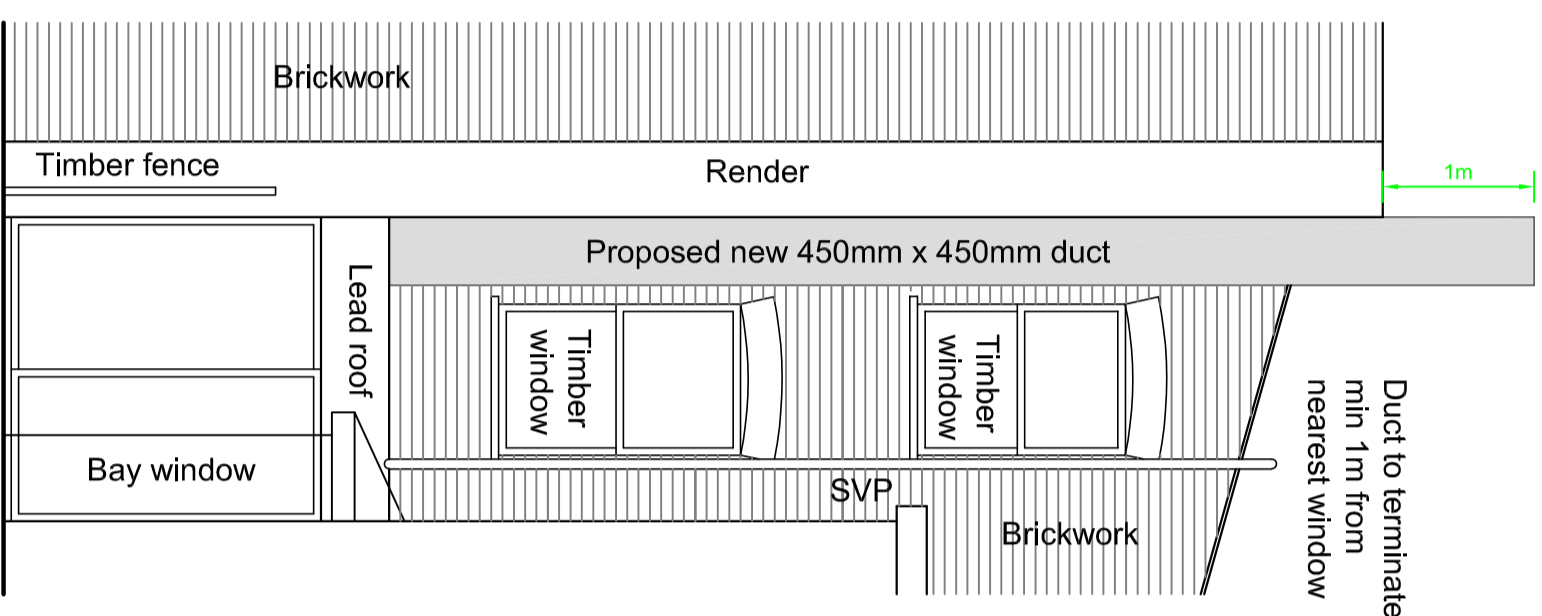


PROPOSED REAR ELEVATION

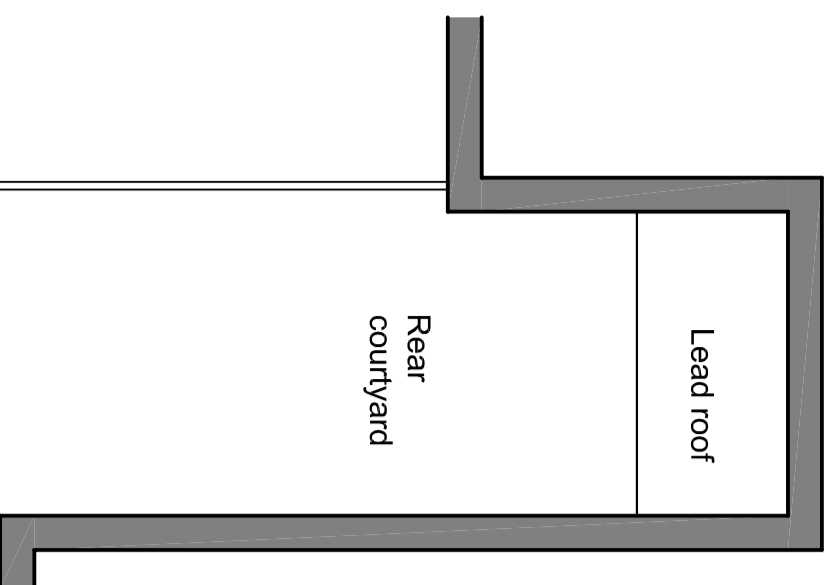

EXISTING PART REAR LAYOUT

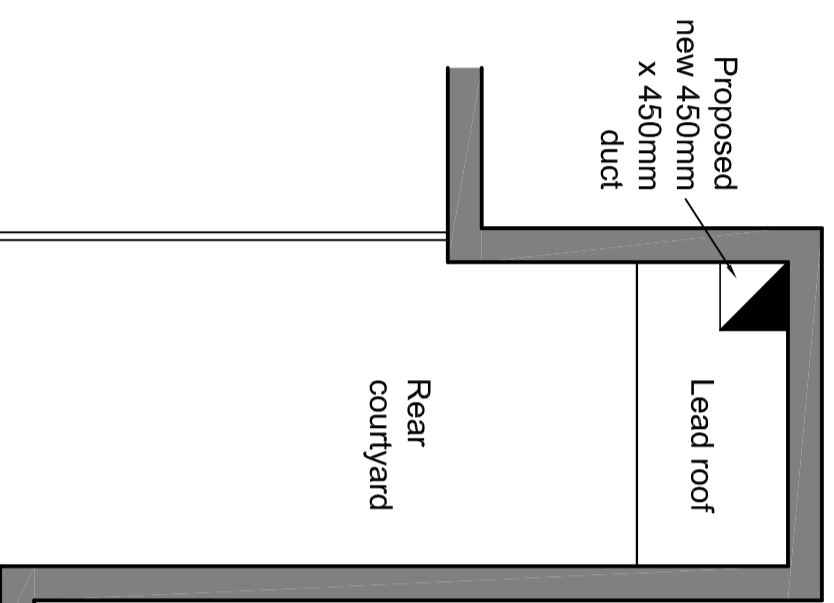



PROPOSED PART REAR LAYOUT

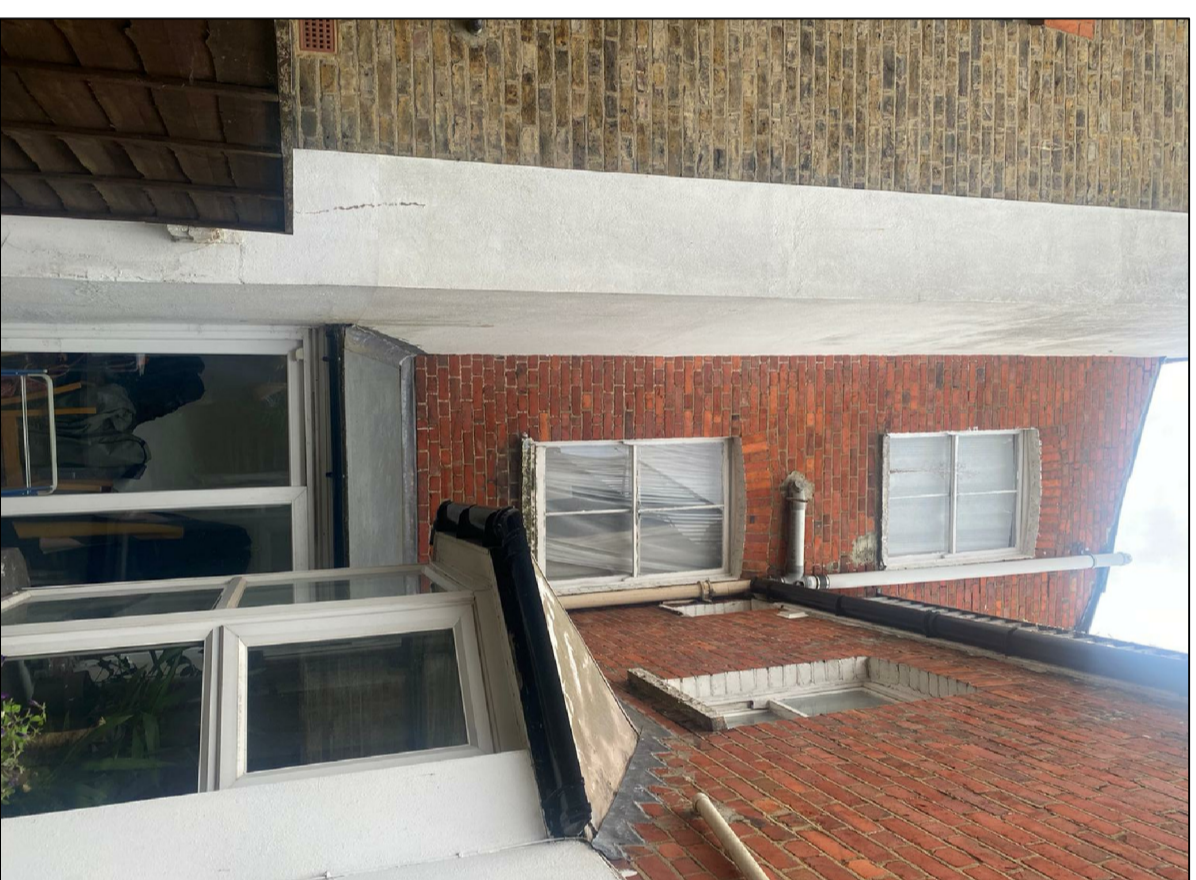

EXISTING REAR ELEVATION PHOTOGRAPH



SITE LOCATION LAYOUT SCALE 1:1250

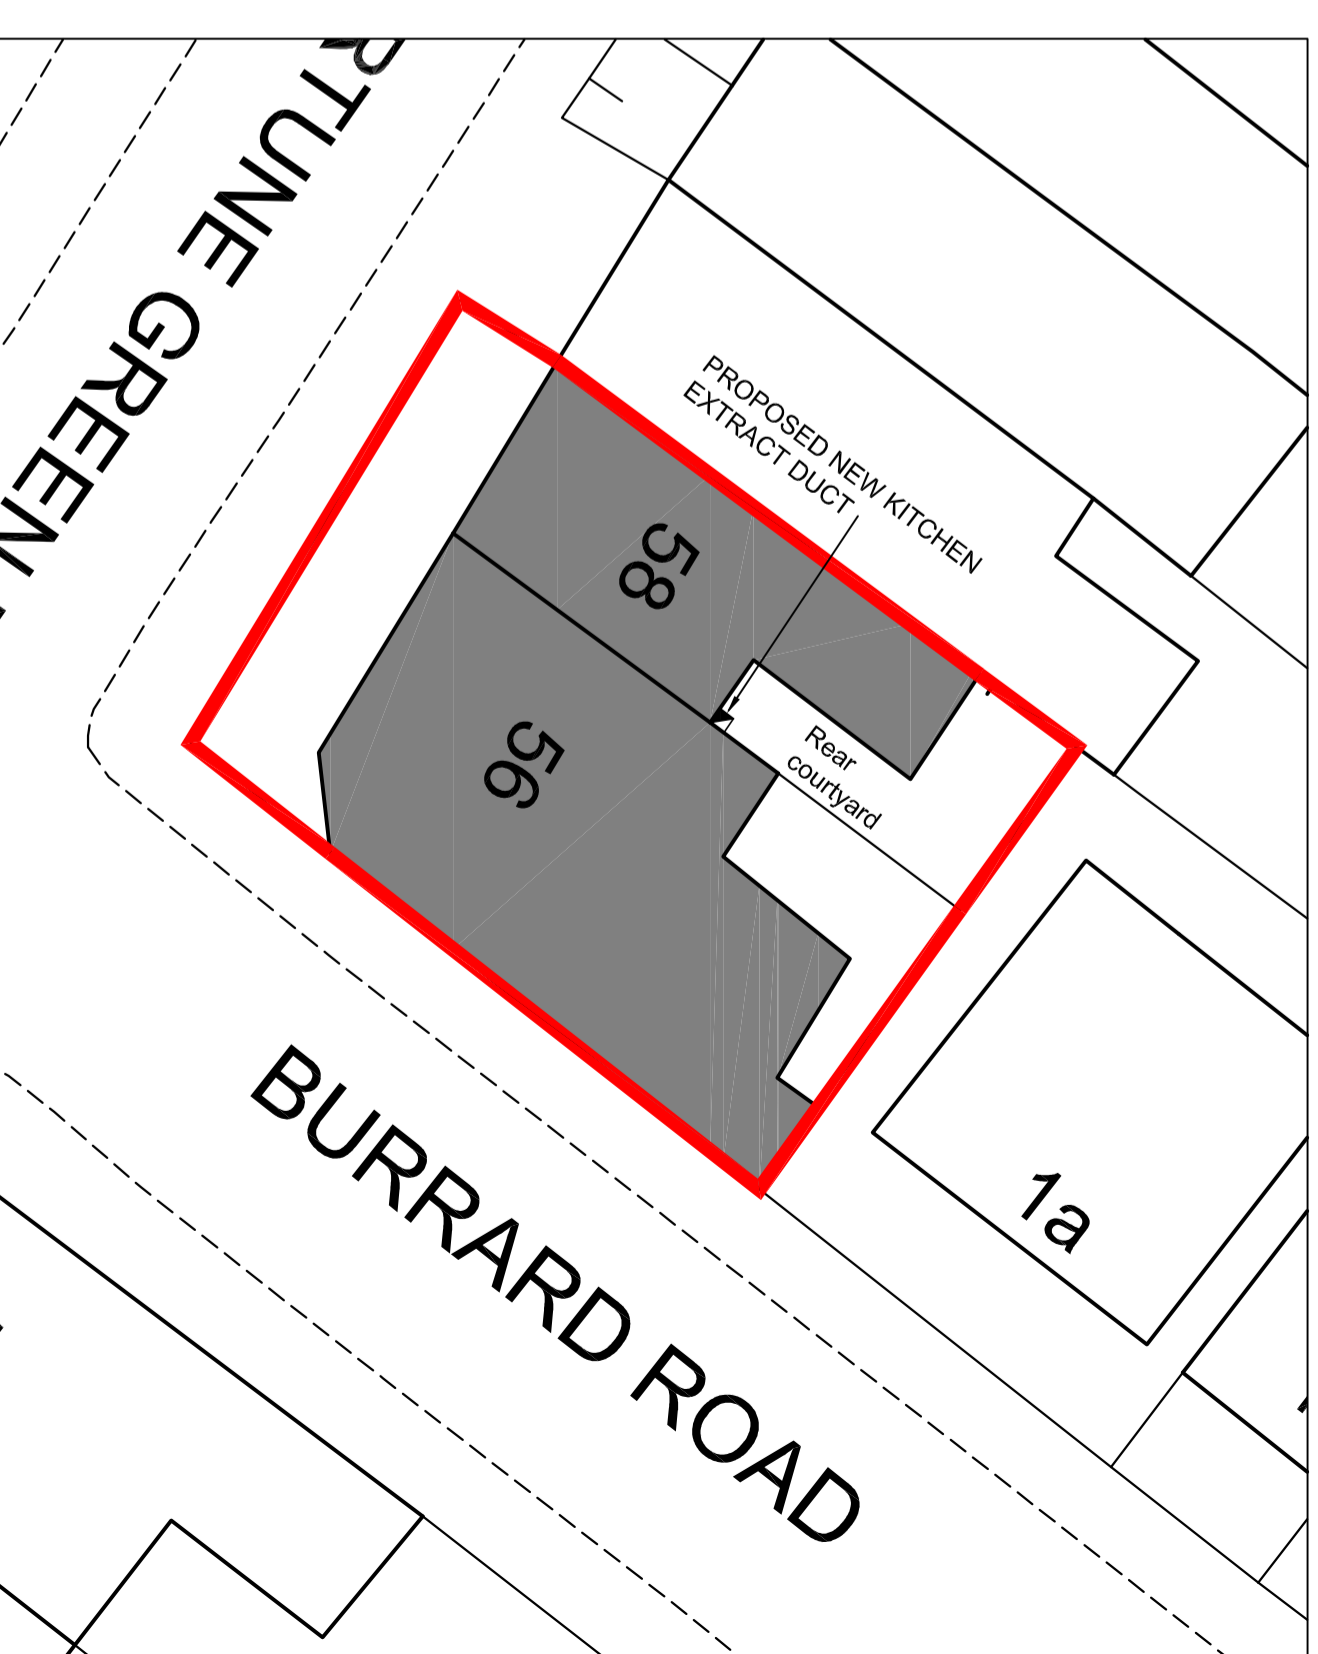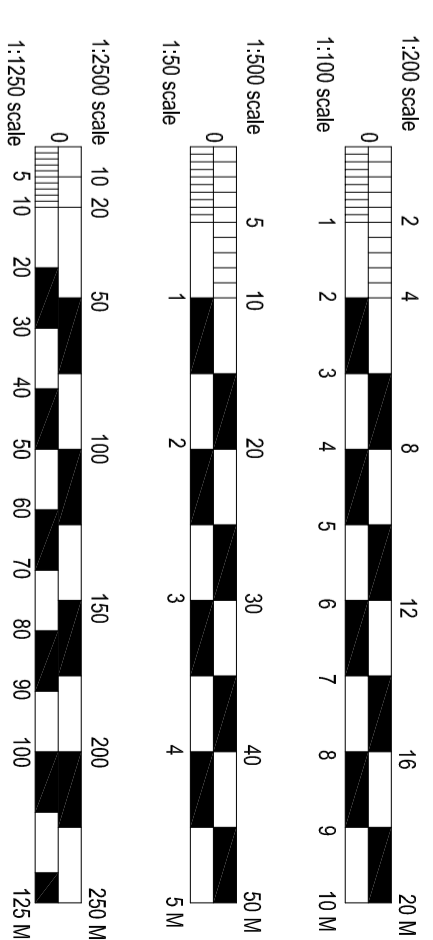

PLANNING PROJECT MANAGEMENT • CONSERVATION • SUSTAINABLE DESIGN SOLUTIONS • AIRSBUILDING • ARCHITECTURAL DESIGN SOLUTIONS • SERVICES • LANDSCAPE • BUILDING REGULATIONS
CAPITAL ARCHITECTURAL DESIGN

CLIENT
MR LISEN XHANI

CLIENT REF

TEL - 020 3623 2400 - MOB - 07917 865 403
EMAIL - MARCCAPITALARCHITECTURALDESIGN.COM
189 CAT HILL, COCKFOSTERS EN4 8HS

PROJECT
NEW PROPOSED KITCHEN EXTRACT DUCT TO CAFE 56 - 58 FORTUNE GREEN ROAD LONDON NW6 1DT

DRAWING
EXISTING & PROPOSED PART LAYOUTS AND REAR ELEVATIONS

REVISIONS	SCALE	DATE	DRAWING NO.	REV
	1:50	OCT 2022	2022-959 / 200	
	1:200			
	1:1250			

All dimensions must be checked on site, errors and omissions must be reported. This drawing is subject to Copyright ©