



1 FRONT ELEVATION  
EXISTING 1:100

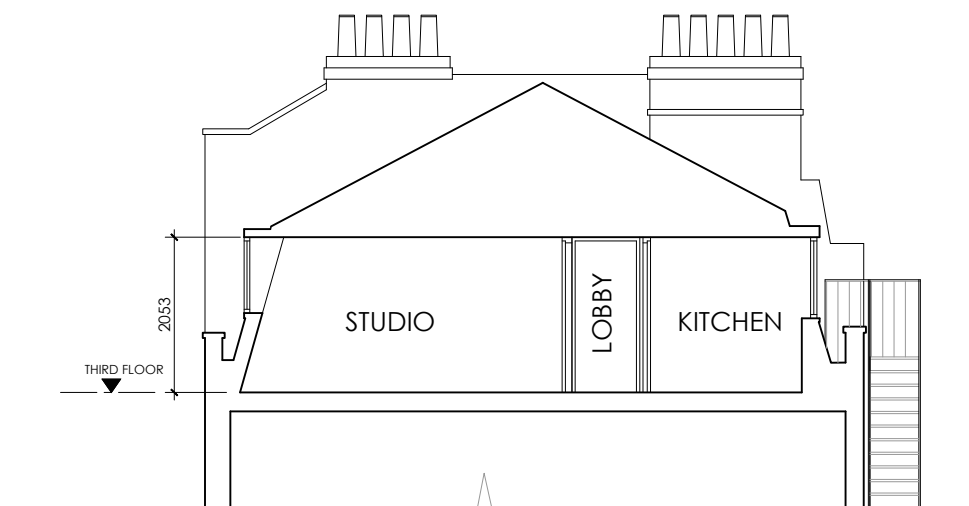


3 SECTION - A  
EXISTING 1:100

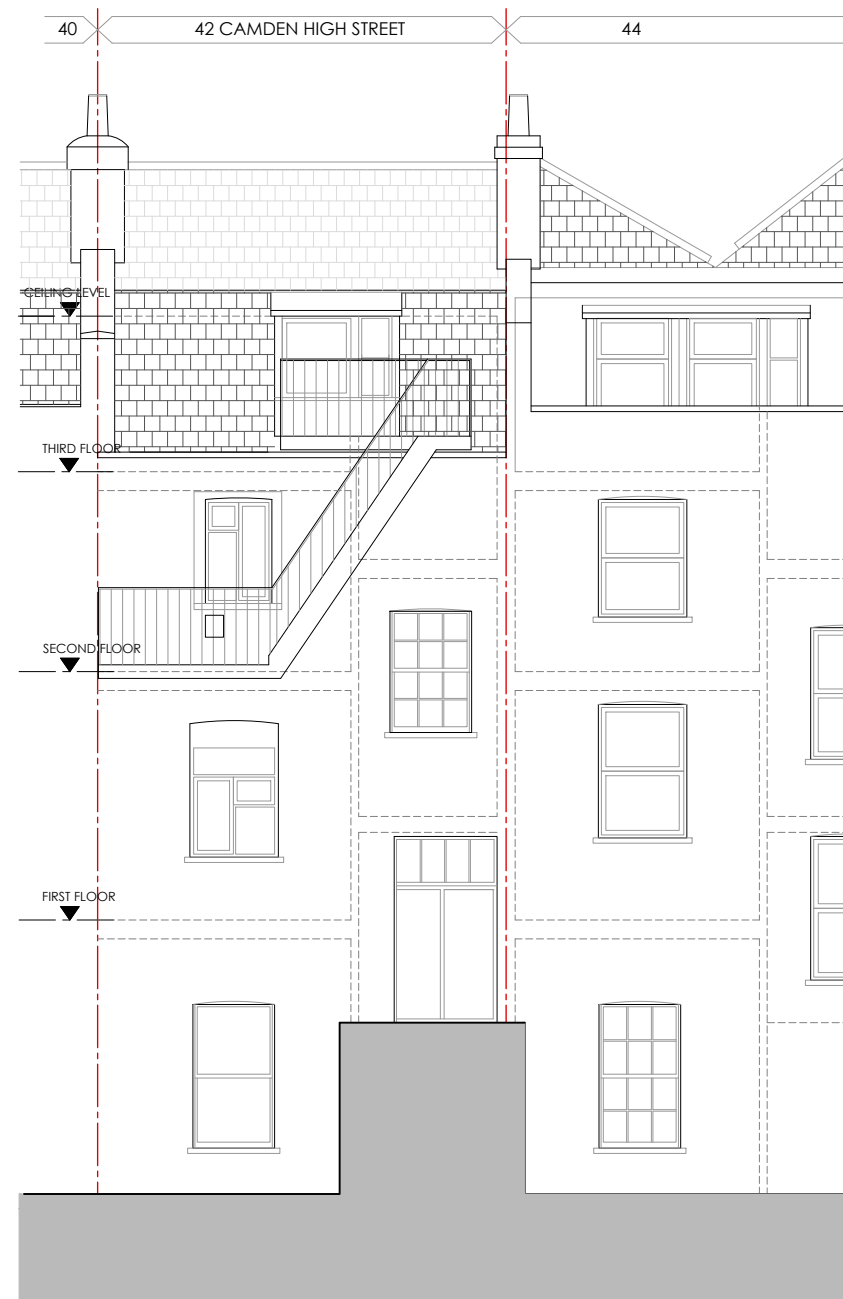

2 REAR ELEVATION  
EXISTING 1:100

**NOTE.**  
THIS DRAWING IS PROPERTY OF IMAGE ARCHITECTURE LTD.  
AND IS NOT TO BE REPRODUCED IN HARD OR ELECTRONIC  
COPIES IN WHOLE OR IN PART WITHOUT A PRIOR  
PERMISSION.

 

00 12.10.22 Issued for Planning

REV	DATE	DESCRIPTION
-----	------	-------------

PROJECT  
PROPOSED LOFT EXTENSION  
FLAT 3, 42A CAMDEN HIGH STREET  
LONDON, NW1 0JH

CLIENT  
MR STELIOS TESANGARIDES



architecture . interiors . planning  
86 North End Road  
London NW11 7SY

t: +44(0) 20 8922 8356  
m: +44(0) 77 9287 8037  
e: info@imagearchitecture.uk  
w: www.imagearchitecture.uk

DRAWING TITLE  
EXISTING ELEVATIONS/SECTION

ISSUE DATE OCTOBER 2022	SCALE 1:100	REVISION 00
DRAWING STATUS PLANNING	PAPER SIZE A3	
PROJECT CODE 2224	DOC. CODE EL	LEVEL -
		DRAWING NO 201