





1 FRONT ELEVATION
PROPOSED 1:100

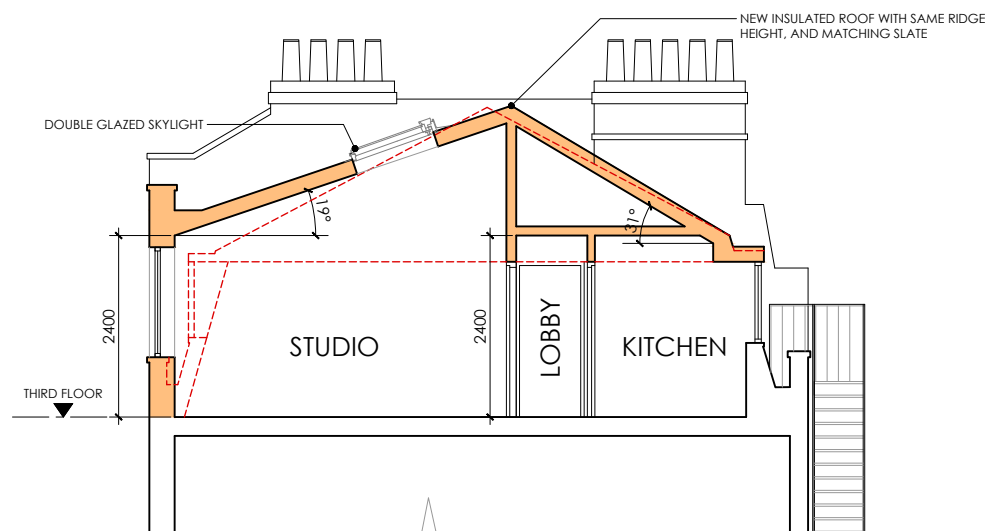


3 SECTION - A
PROPOSED 1:100

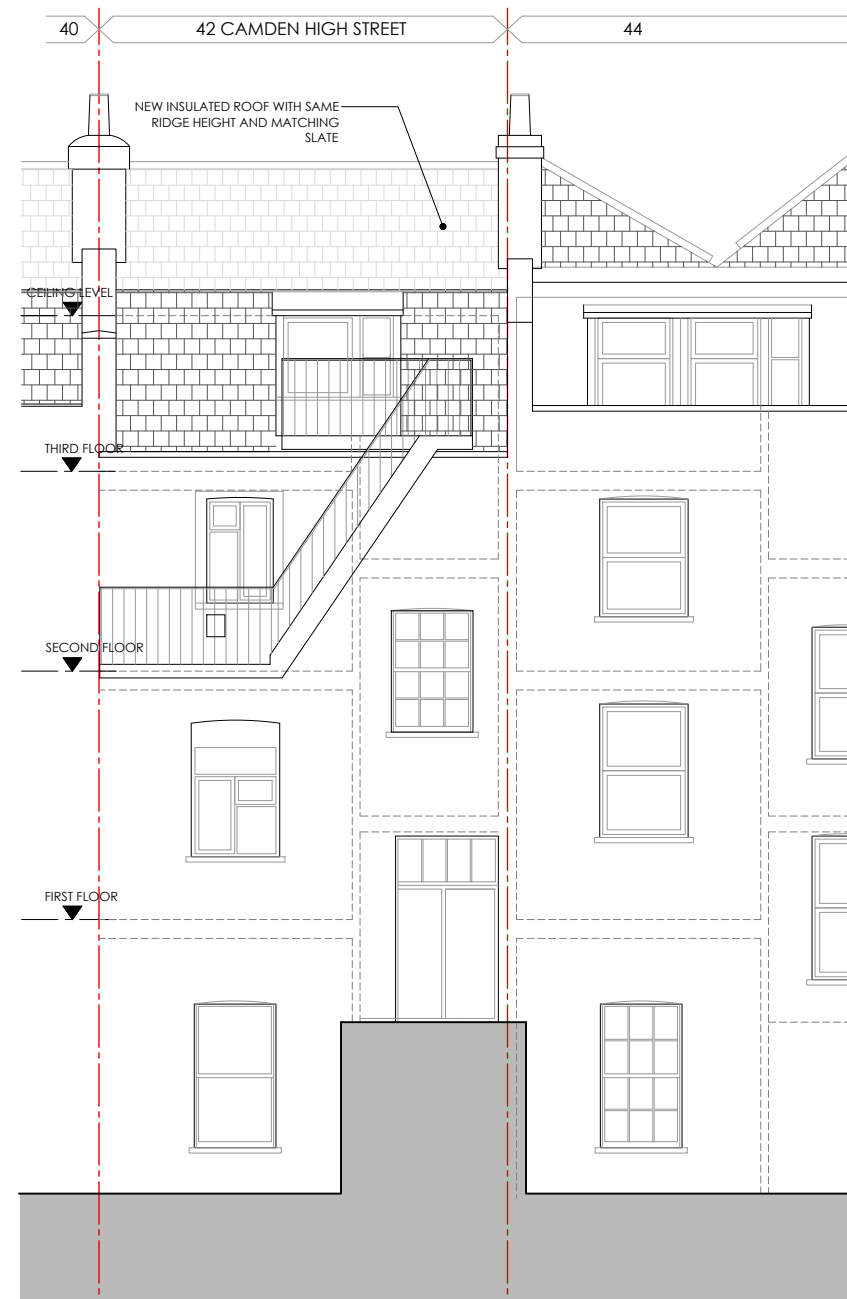

2 REAR ELEVATION
PROPOSED 1:100

NOTE.
THIS DRAWING IS PROPERTY OF IMAGE ARCHITECTURE LTD.
AND IS NOT TO BE REPRODUCED IN HARD OR ELECTRONIC
COPIES IN WHOLE OR IN PART WITHOUT A PRIOR
PERMISSION.

 

00 12.10.22 Issued for Planning

REV DATE DESCRIPTION

PROJECT
PROPOSED THIRD FLOOR STUDIO FLAT EXTENSION
42A CAMDEN HIGH STREET
LONDON, NW1 0JH

CLIENT
MR STELIOS TESANGARIDES



86 North End Road
London NW11 7SY

t: +44(0) 20 8922 8356
m: +44(0) 77 9287 8037
e: info@imagearchitecture.uk
w: www.imagearchitecture.uk

DRAWING TITLE

PROPOSED ELEVATIONS/SECTION

ISSUE DATE OCTOBER 2022	SCALE 1:100	REVISION 00
DRAWING STATUS PLANNING	PAPER SIZE A3	
PROJECT CODE 2224	DOC. CODE EL	LEVEL -
		DRAWING NO 202