


EXISTING

THIRD FLOOR PLAN @ 1:50

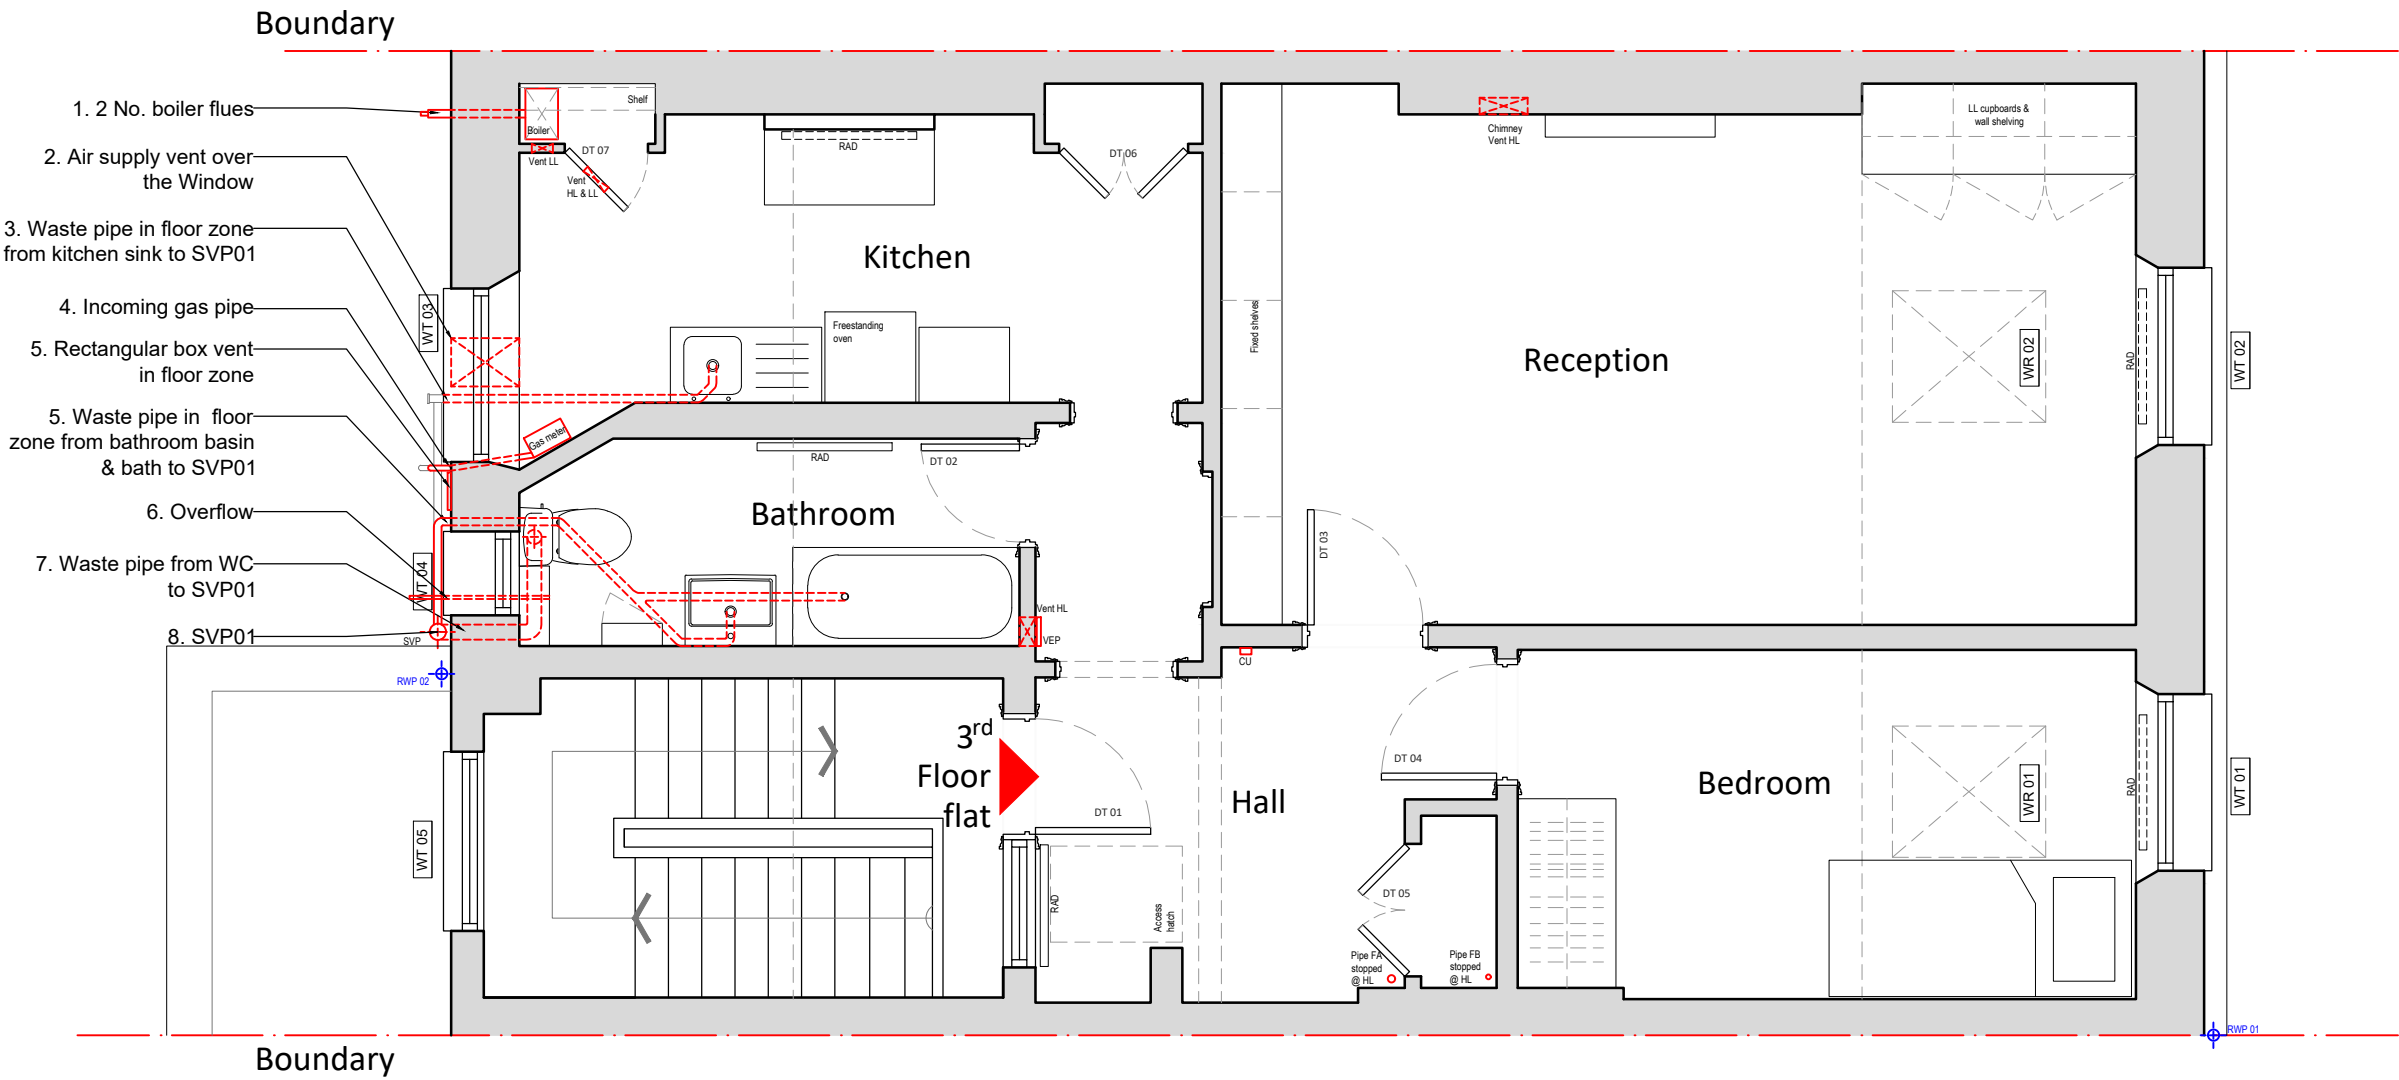

rev project
3rd Floor flat
19 College Crescent
London
NW3 5LL

client

drawing
EXISTING

Third floor flat
Plan

drawn	checked	date
JM	JE	10.10.2022
scale		paper size
1:50	@	A3
drawing no		

8388 / 05

MDC

METROPOLITAN
DEVELOPMENT
CONSULTANCY

66 Bickenhall Mansions
Bickenhall Street
London W1U 6BS
t: +44(0)207 486 6675
e: info@mdclondon.com
w: www.mdclondon.com

