


This drawing is the copyright of Hoban Design Ltd.  
Do not scale off this drawing.  
Report any discrepancies to the architect.  
All dimensions are in millimetres unless shown otherwise.

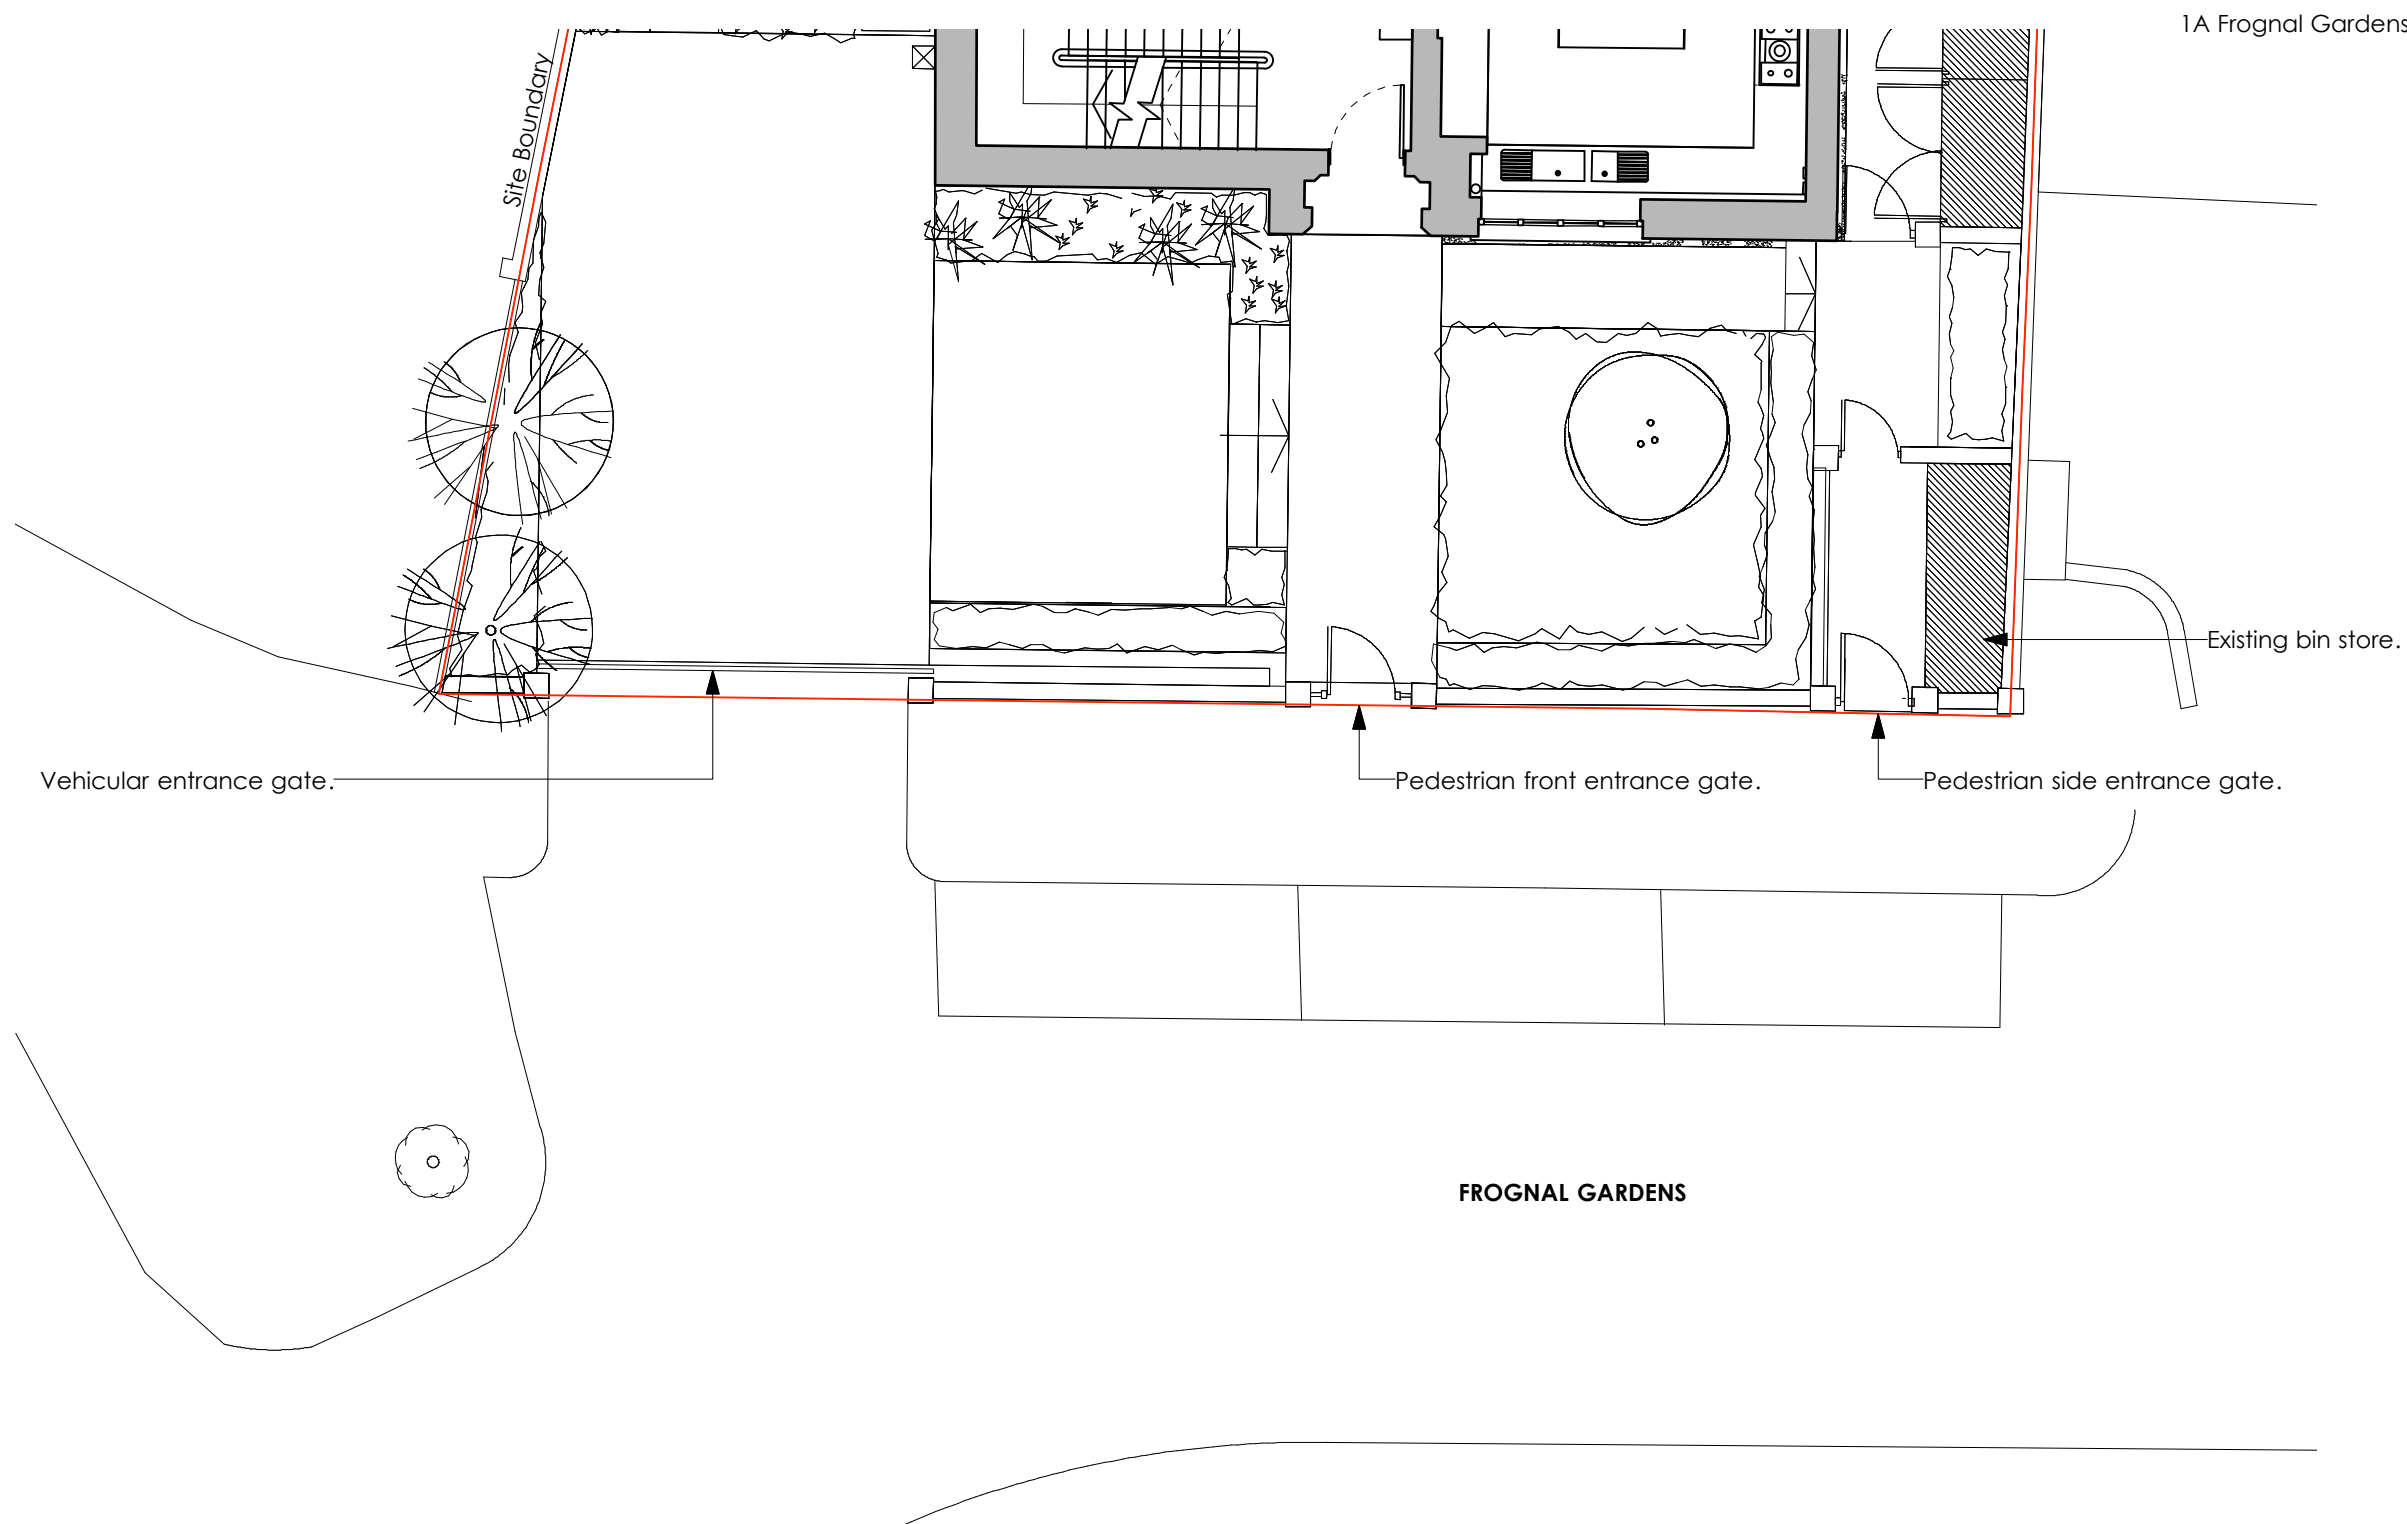

status:  
**PLANNING**

rev.	details	date
-	Issued for Planning	13.10.22

client:  
Mr and Mrs Lewis

project:  
**1 Frogna! Gardens, Hampstead,  
NW3 6UY**

drawing:  
**Existing Ground Floor Plan**

drawing number:  
**331 PL 006**

rev.  
-

drawing scale:  
1:100 @ A3

date: **05 09 2022**  
drawn by: **CG**