

PLEASE NOTE:

1. ALL DIMENSIONS TO BE CHECKED ON SITE BEFORE FABRICATION. DO NOT SCALE THIS DRAWING BUT USE ONLY FIGURED DIMENSIONS. ANY ERRORS OR OMISSIONS ARE TO BE REPORTED TO THE ARCHITECT IMMEDIATELY.
2. THIS DRAWING IS TO BE READ IN CONJUNCTION WITH ALL THE RELEVANT CONSULTANTS' AND/OR SPECIALISTS' DRAWINGS/DOCUMENTS AND ANY DISCREPANCIES OR VARIATIONS ARE TO BE NOTIFIED TO THE ARCHITECT BEFORE WORK COMMENCES.
3. ALL DRAWINGS AND DESIGNS ARE COVERED BY DESIGN RIGHT (INTELLECTUAL PROPERTY) AND MAY NOT BE DISTRIBUTED, COPIED OR ISSUED WITHOUT WRITTEN PERMISSION OF LUCIA PFLUCKER ARCHITECTURE.
4. ALL DESIGN CONCEPTS ARE THE SOLE PROPERTY OF LUCIA PFLUCKER ARCHITECTURE AND NO ADAPTATIONS, REPRODUCTIONS OR COPIES MAY BE MADE WITHOUT WRITTEN PERMISSION OF LUCIA PFLUCKER ARCHITECTURE.

ADDITIONAL NOTES:

1. ALL WINDOWS TO BE CHANGED FROM SINGLE TO DOUBLE GLAZED LITE FOR LITE REMAINING EXISTING APPEARANCE AND MATERIALS WITH VENTROLA SYSTEM OR SIMILAR.

REVISIONS:

NO	DATE	DESCRIPTION	BY
00	29.03.2017	FOR INFORMATION	LP
01	21.04.2017	FOR INFORMATION	LP
02	28.04.2017	FOR PLANNING	LP
03	01.06.2017	FOR PLANNING	LP
04	14.10.2022	FOR PLANNING	LP

Client
PRIVATE CLIENT

Project
6 Lyme Terrace, London NW1 0SN

Title
Proposed Lower Ground Floor Plan

Scale
1 / 100


Dwg. No. Rev.
AR-01 04

Date
10/03/17

Drawn
LP


Project Number
0039

Checked
LP

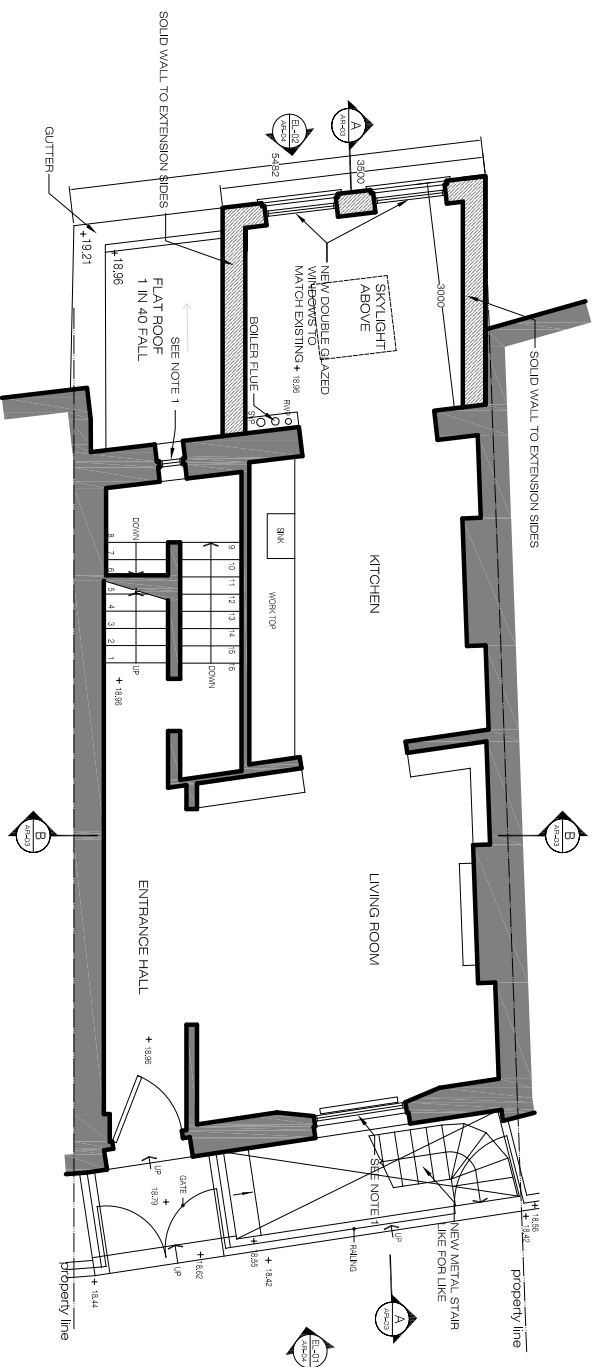

Proposed Ground Floor Plan

SCALE 1:100 @ A3

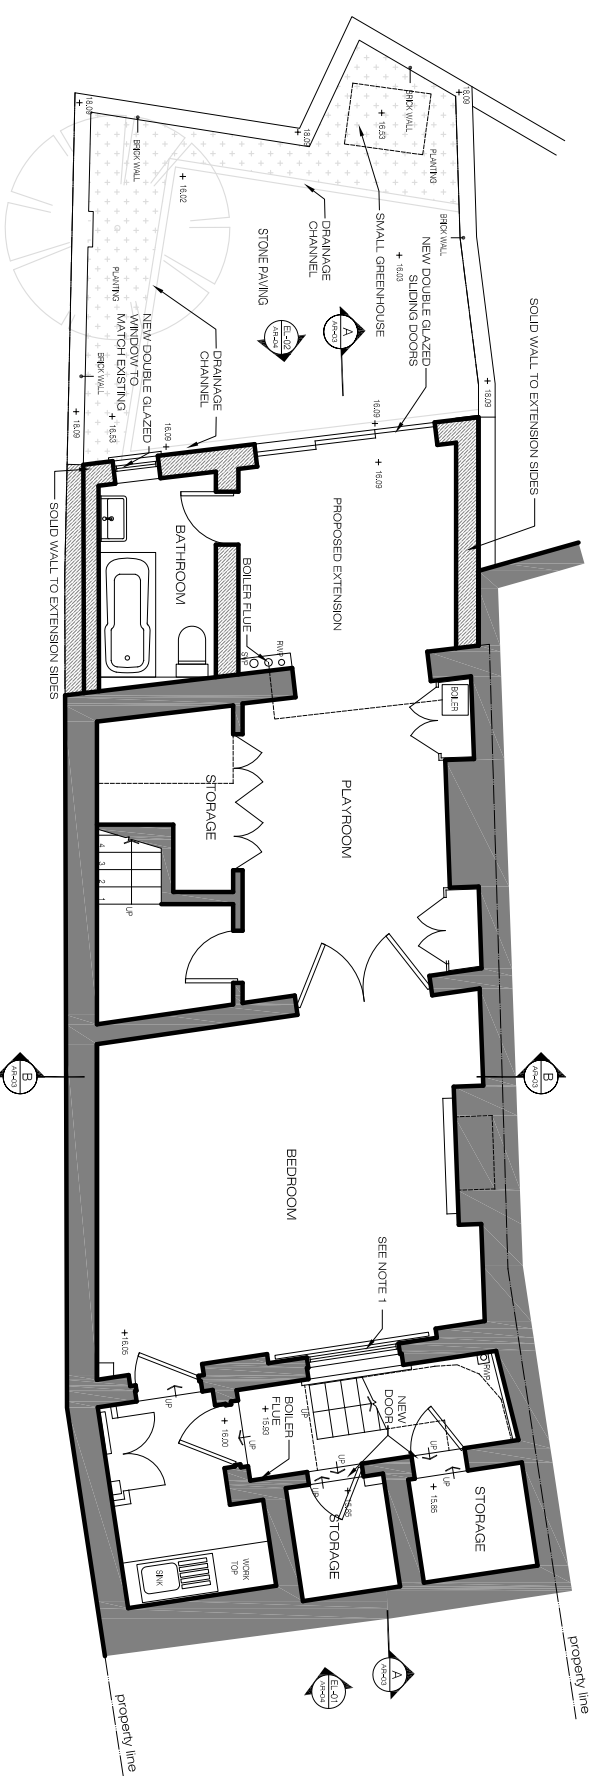

Proposed Lower Ground Floor Plan

SCALE 1:100 @ A3



Scale 1:100 @ A3

