



Demolition Ground Floor Plan (Ground Floor Flat)

SCALE 1:100 @ A3

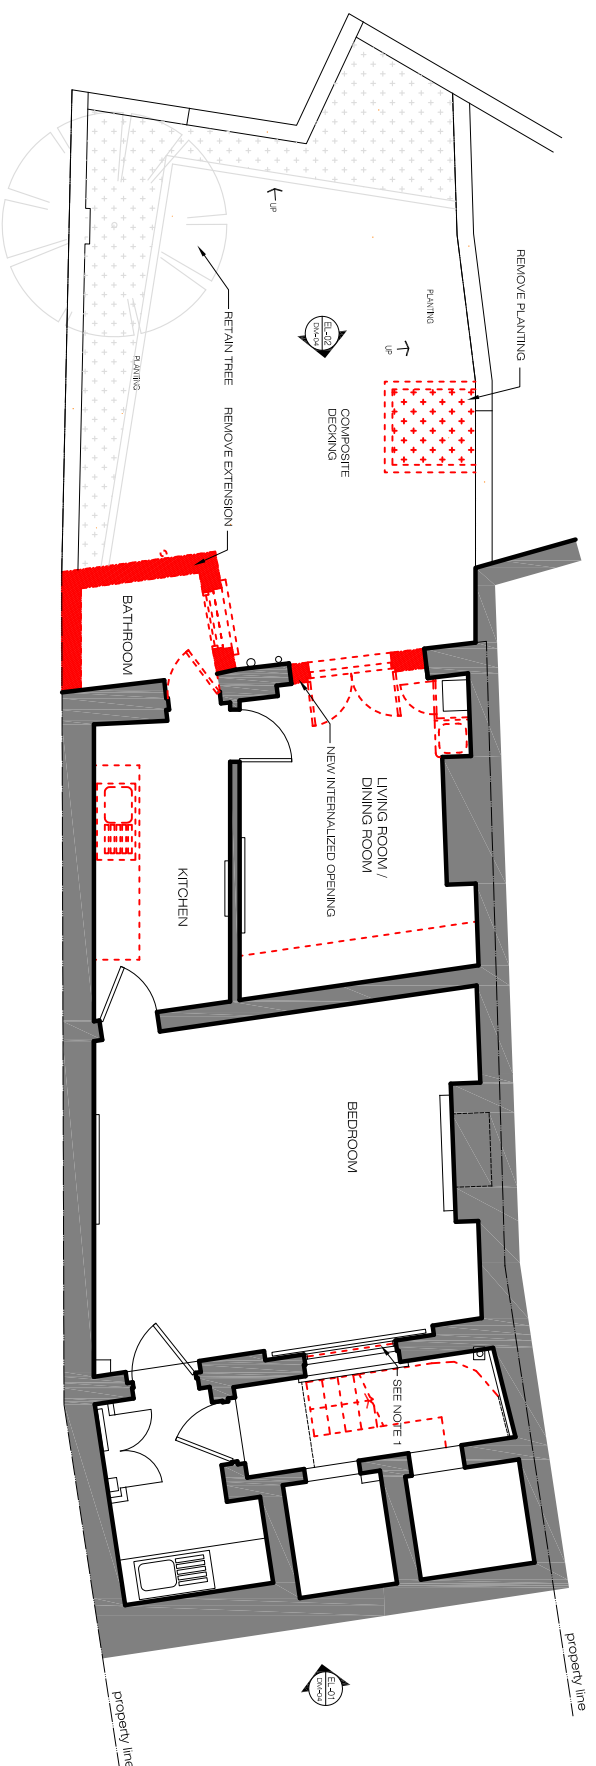

Demolition Lower Ground Floor Plan (Lower Ground Floor Flat)

SCALE 1:100 @ A3

 

Scale 1:100 @ A3



Lucia Pflucker Architecture Ltd

Address: 66A Rathcoole Gardens
London N8 9NB

Office: +44 (0) 7919208539
Email: mail@luciapflucker.com

Website: www.luciapflucker.com

PLEASE NOTE:

1. ALL DIMENSIONS TO BE CHECKED ON SITE BEFORE FABRICATION. DO NOT SCALE THIS DRAWING BUT USE ONLY FIGURED DIMENSIONS. ANY ERRORS OR OMISSIONS ARE TO BE REPORTED TO THE ARCHITECT IMMEDIATELY.
2. THIS DRAWING IS TO BE READ IN CONJUNCTION WITH ALL THE RELEVANT CONSULTANTS' AND/OR SPECIALISTS' DRAWINGS/DOCUMENTS AND ANY DISCREPANCIES OR VARIATIONS ARE TO BE NOTIFIED TO THE ARCHITECT BEFORE WORK COMMENCES.
3. ALL DRAWINGS AND DESIGNS ARE COVERED BY DESIGN RIGHT (INTELLECTUAL PROPERTY) AND MAY NOT BE DISTRIBUTED, COPIED OR ISSUED WITHOUT WRITTEN PERMISSION OF LUCIA PFLUCKER ARCHITECTURE.
4. ALL DESIGN CONCEPTS ARE THE SOLE PROPERTY OF LUCIA PFLUCKER ARCHITECTURE AND NO ADAPTATIONS, REPRODUCTIONS OR COPIES MAY BE MADE WITHOUT WRITTEN PERMISSION OF LUCIA PFLUCKER ARCHITECTURE.

ADDITIONAL NOTES:

1. ALL WINDOWS TO BE CHANGED FROM SINGLE TO DOUBLE GLAZED LITE FOR LITE REMAINING EXISTING APPEARANCE AND MATERIALS WITH VENTROLIA SYSTEM OR SIMILAR.

REVISIONS:

NO	DATE	DESCRIPTION	BY
00	21.04.2017	FOR INFORMATION	LP
01	28.04.2017	FOR PLANNING	LP
02	01.06.2017	FOR PLANNING	LP
03	14.10.2022	FOR PLANNING	LP

Client: PRIVATE CLIENT

Project: 6 Lyme Terrace, London NW1 0SN

Title: Demolition Lower Ground Floor Plan
Demolition Ground Floor Plan
Demolition Terrace Plan

Scale: 1 / 100 Dwg. No. Rev.
10/03/17 **DM-01** 03

Drawn: LP Project Number: 0039

Checked: LP