

General Notes

No.	Revision/Issue	Date

Firm Name and Address



GOAStudio | London
residential architecture
 Hoxton Mix | 86-90 Paul Street | EC2A 4NE | London

Project Name and Address

Addition of a roof extension, creation of a roof terrace,
 and internal alterations to an upper floor flat

13B Sarre Road, NW2 3SN, London

Project 2201 West Hampstead	Sheet EXISTING
Date February 2022	LOCATION PLAN
Scale 1:1250 @ A3	2201 00

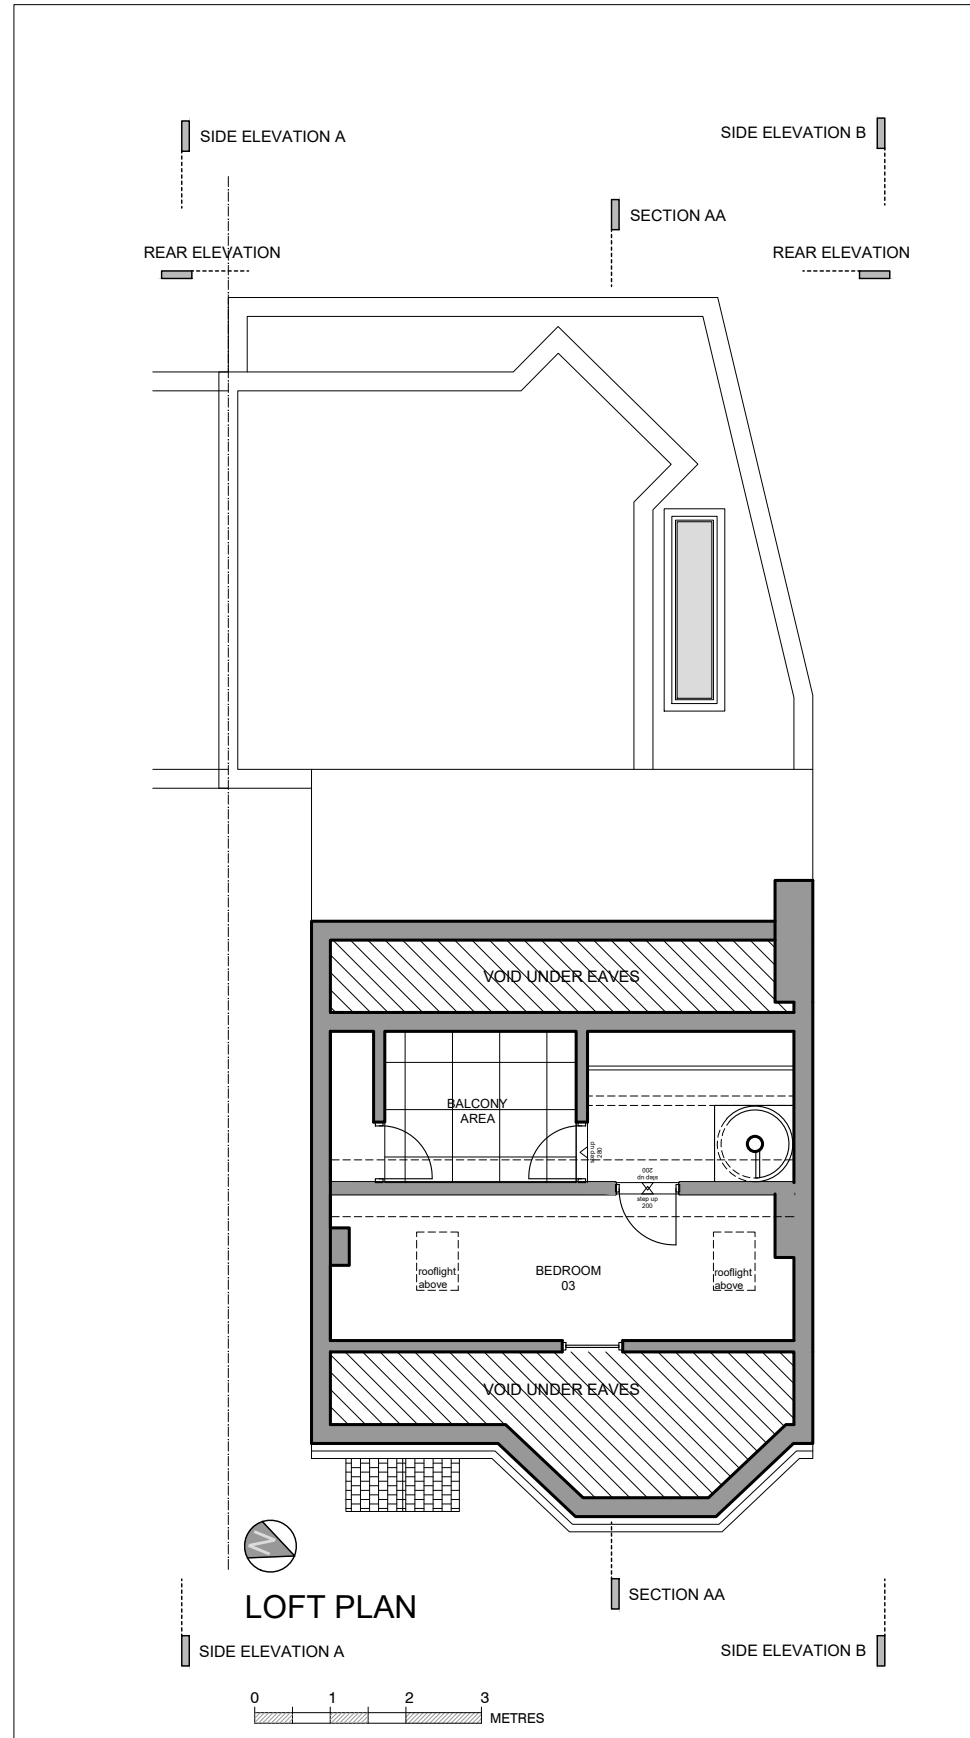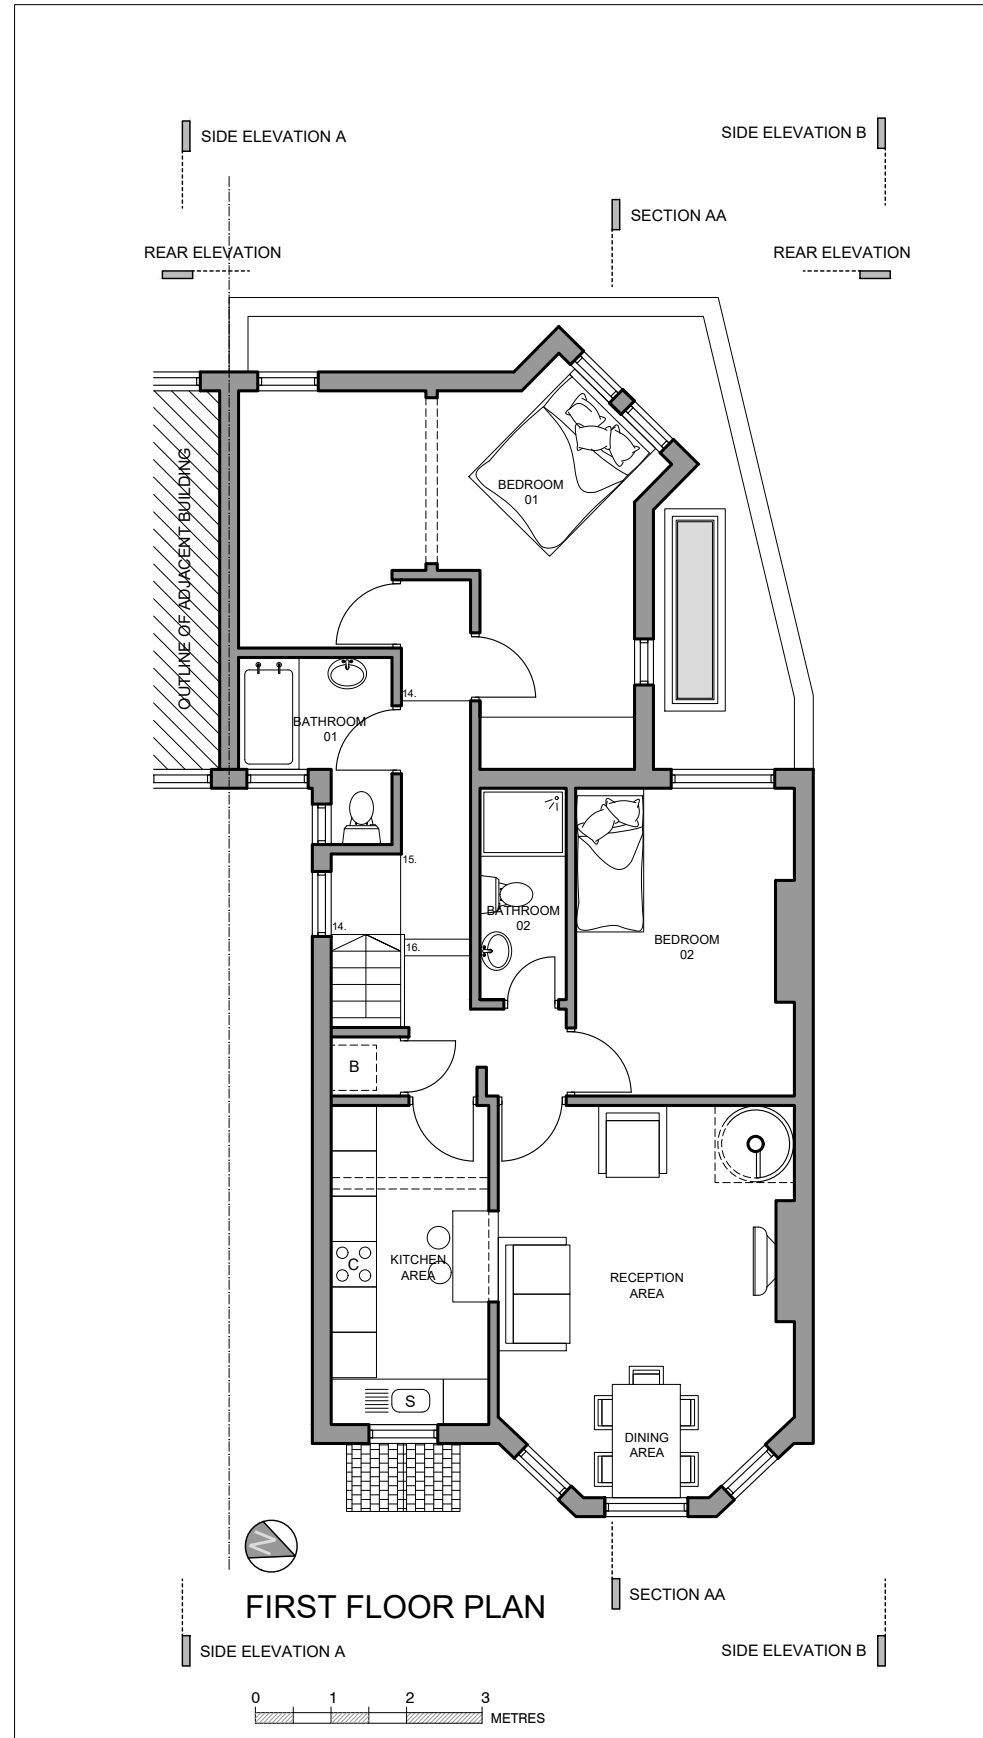

General Notes

No.	Revision/Issue	Date

Firm Name and Address



GOAStudio | London
residential architecture
Hoxton Mix | 86-90 Paul Street | EC2A 4NE | London

Project Name and Address

Addition of a roof extension, creation of a roof terrace, and internal alterations to an upper floor flat

13B Sarre Road, NW2 3SN, London

Project 2201 West Hampstead	Sheet EXISTING
Date February 2022	GROUND FLOOR AND LOFT PLAN
Scale 1:100 @ A3	2201
	01

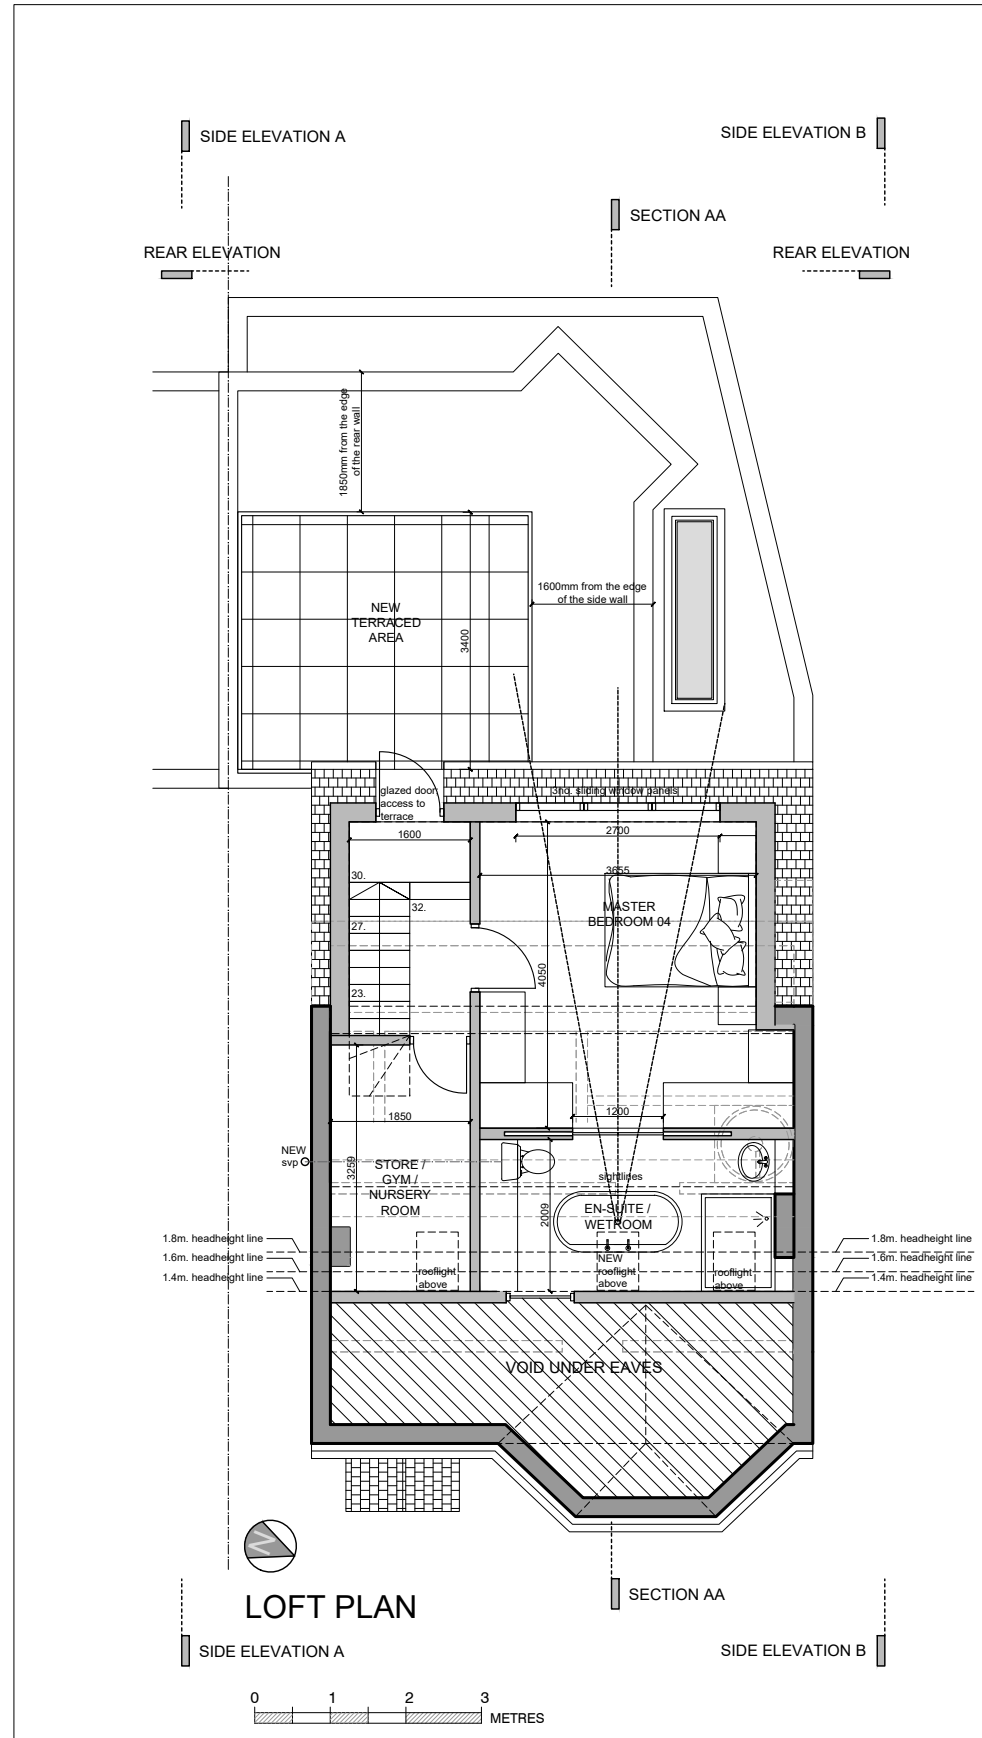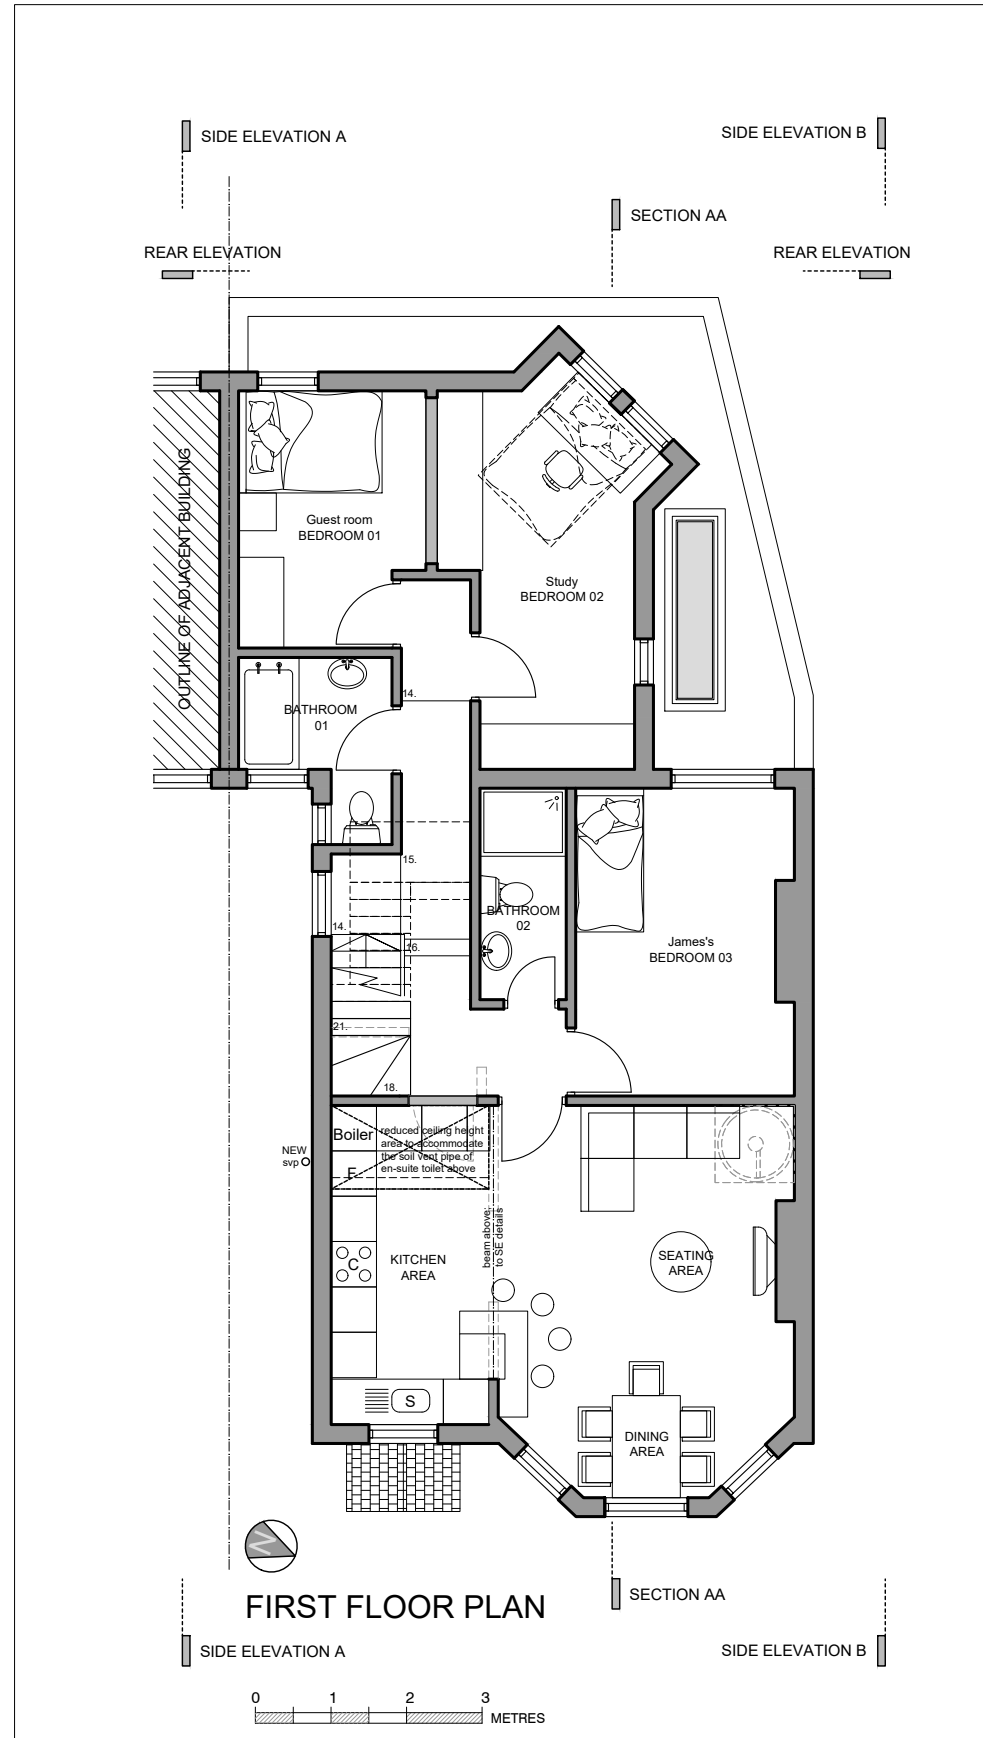

General Notes

No.	Revision/Issue	Date

Firm Name and Address


GOAStudio | London
residential architecture
Hoxton Mix | 86-90 Paul Street | EC2A 4NE | London

Project Name and Address

Addition of a roof extension, creation of a roof terrace, and internal alterations to an upper floor flat

13B Sarre Road, NW2 3SN, London

Project 2201 West Hampstead	Sheet PROPOSED
Date February 2022	GROUND FLOOR AND LOFT PLAN
Scale 1:100 @ A3	2201
	71

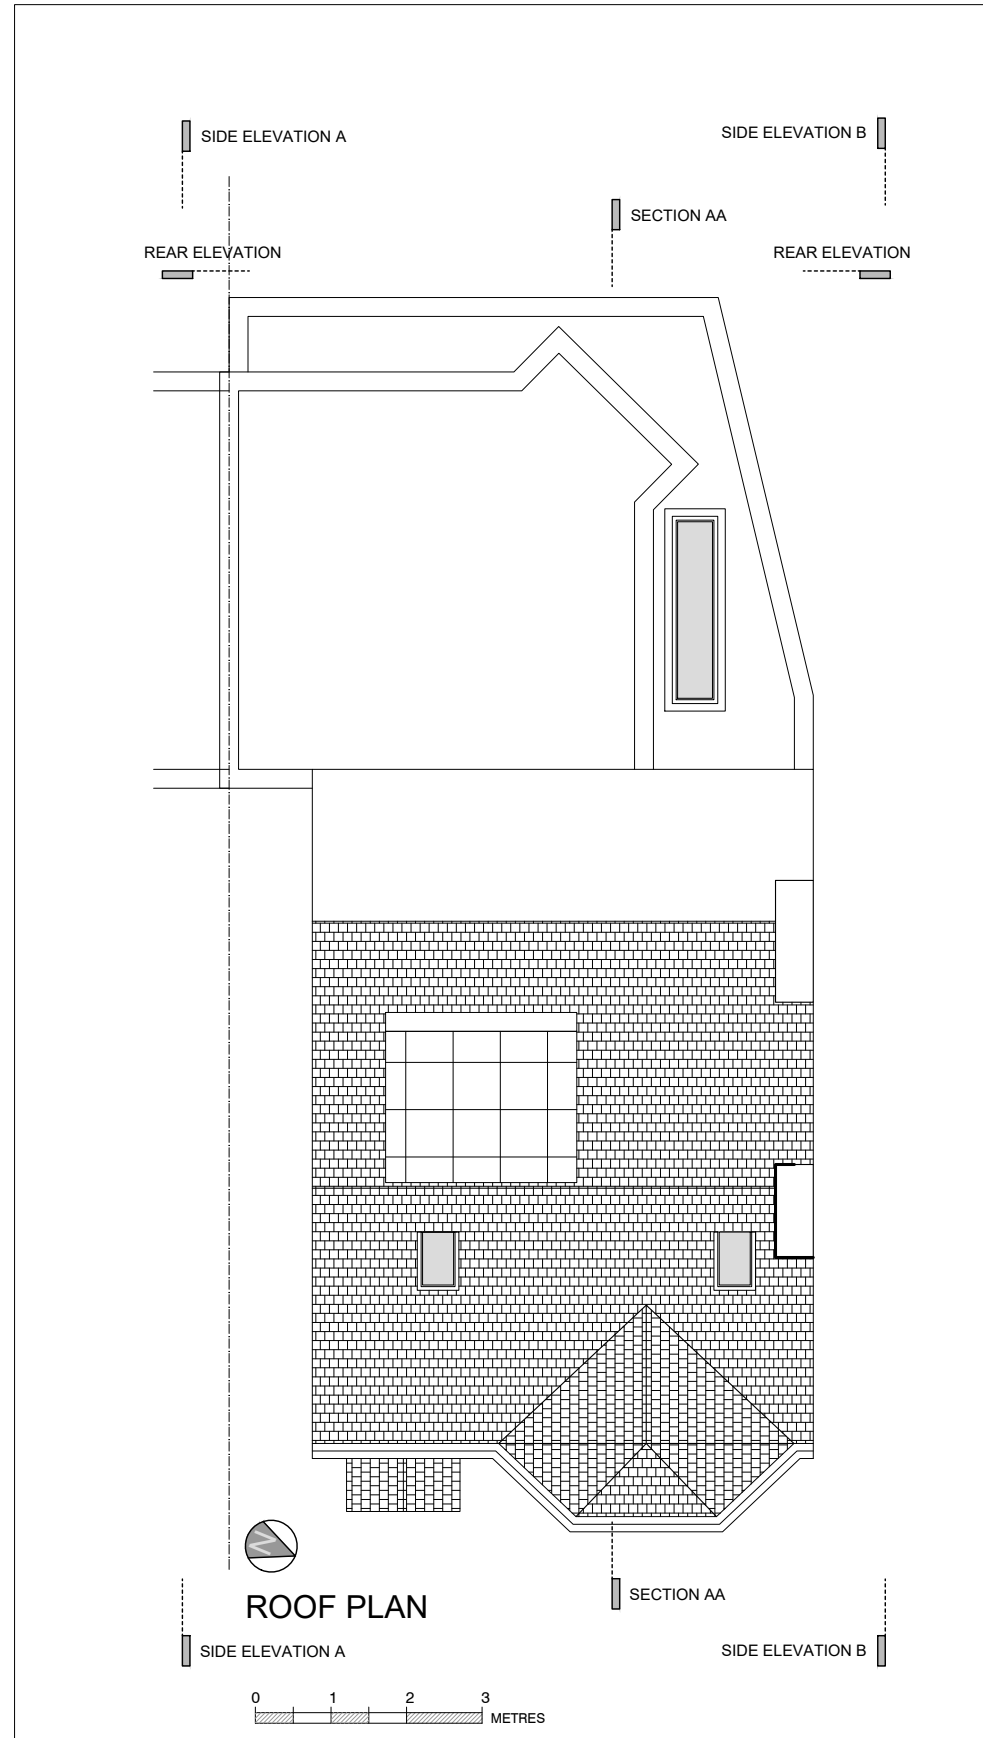

General Notes

No.	Revision/Issue	Date

Firm Name and Address


GOAStudio | London
residential architecture
 Hoxton Mix | 86-90 Paul Street | EC2A 4NE | London

Project Name and Address

Addition of a roof extension, creation of a roof terrace,
 and internal alterations to an upper floor flat

13B Sarre Road, NW2 3SN, London

Project 2201 West Hampstead	Sheet EXISTING
Date February 2022	ROOF PLAN
Scale 1:100 @ A3	2201 02

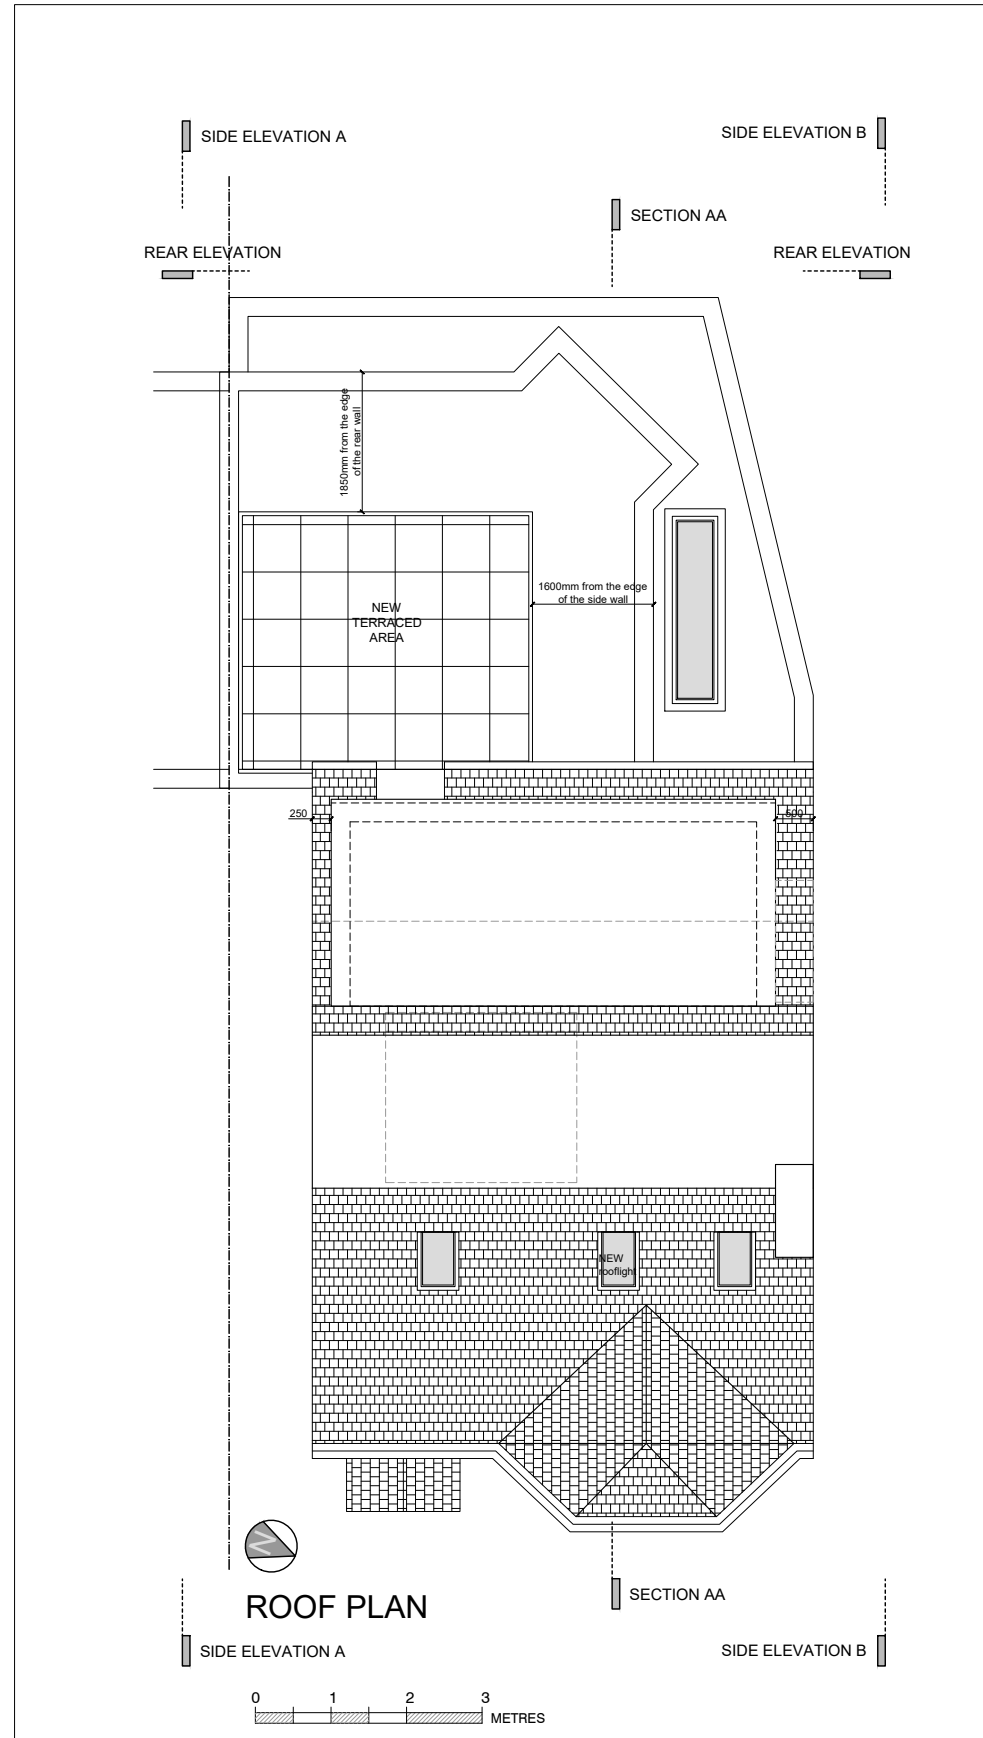

General Notes

No.	Revision/Issue	Date

Firm Name and Address


GOAStudio | London
residential architecture
 Hoxton Mix | 86-90 Paul Street | EC2A 4NE | London

Project Name and Address

Addition of a roof extension, creation of a roof terrace, and internal alterations to an upper floor flat

13B Sarre Road, NW2 3SN, London

Project 2201 West Hampstead	Sheet PROPOSED
Date February 2022	ROOF PLAN
Scale 1:100 @ A3	2201 72

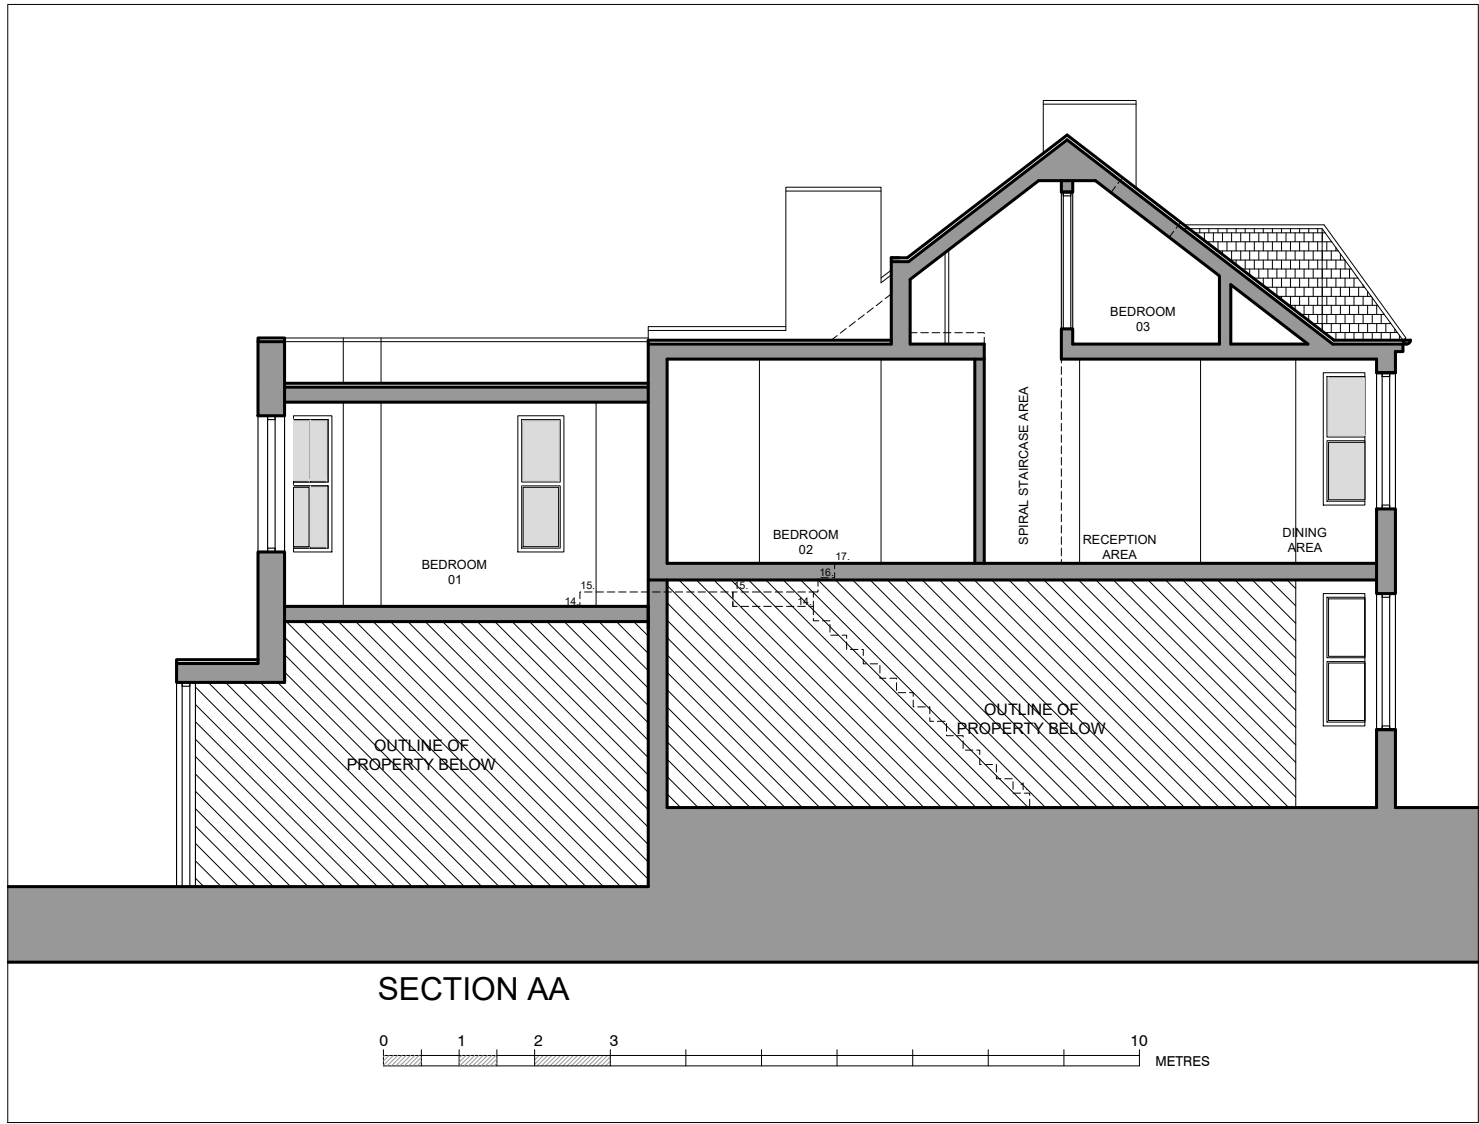

General Notes

No.	Revision/Issue	Date

Firm Name and Address

GOAStudio | London
residential architecture
 Hoxton Mix | 86-90 Paul Street | EC2A 4NE | London

Project Name and Address



Addition of a roof extension, creation of a roof terrace, and internal alterations to an upper floor flat

13B Sarre Road, NW2 3SN, London


Project 2201 West Hampstead	Sheet EXISTING
Date February 2022	REAR ELEVATION AND SECTION AA
Scale 1:100 @ A3	2201 03



REAR ELEVATION

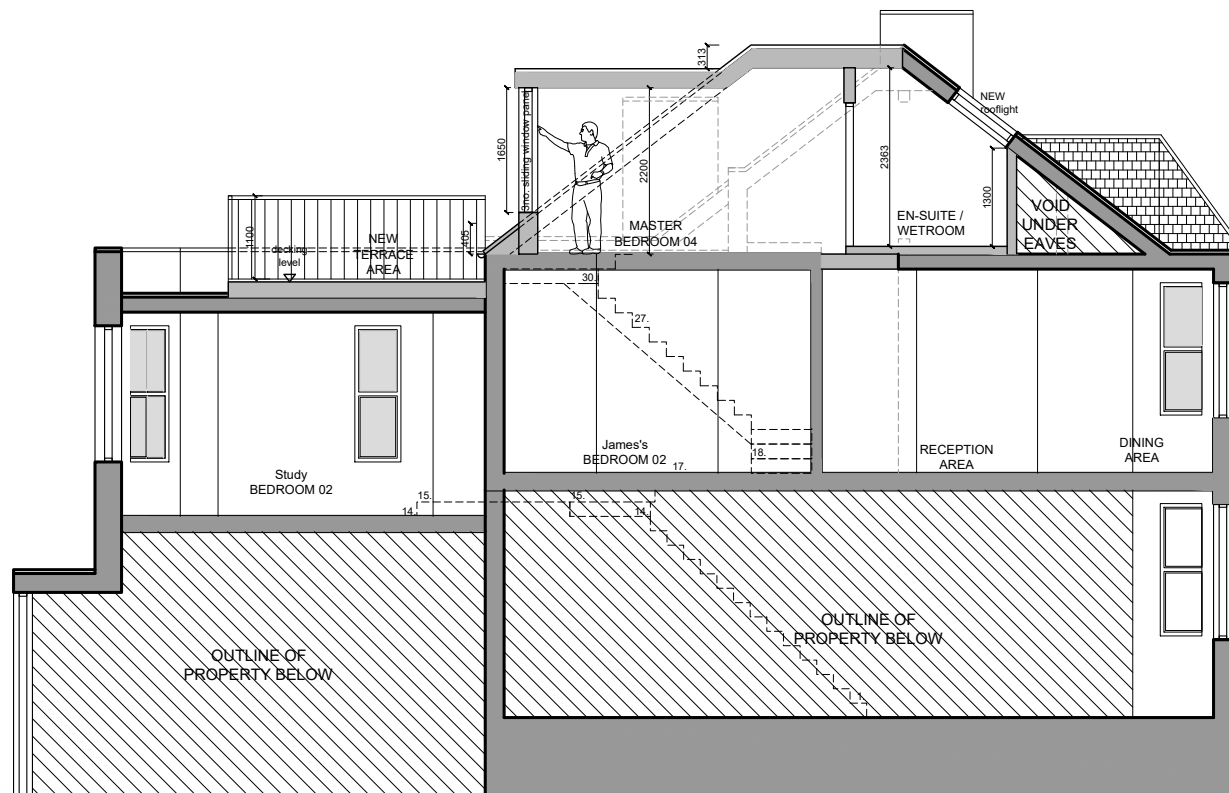 

SECTION AA

 


General Notes

No.	Revision/Issue	Date

Firm Name and Address
GOAStudio | London
 residential architecture
 Hoxton Mix | 86-90 Paul Street | EC2A 4NE | London

Project Name and Address
 Addition of a roof extension, creation of a roof terrace,
 and internal alterations to an upper floor flat
 13B Sarre Road, NW2 3SN, London

Project 2201 West Hampstead	Sheet PROPOSED
Date February 2022	REAR ELEVATION AND SECTION AA
Scale 1:100 @ A3	2201 73

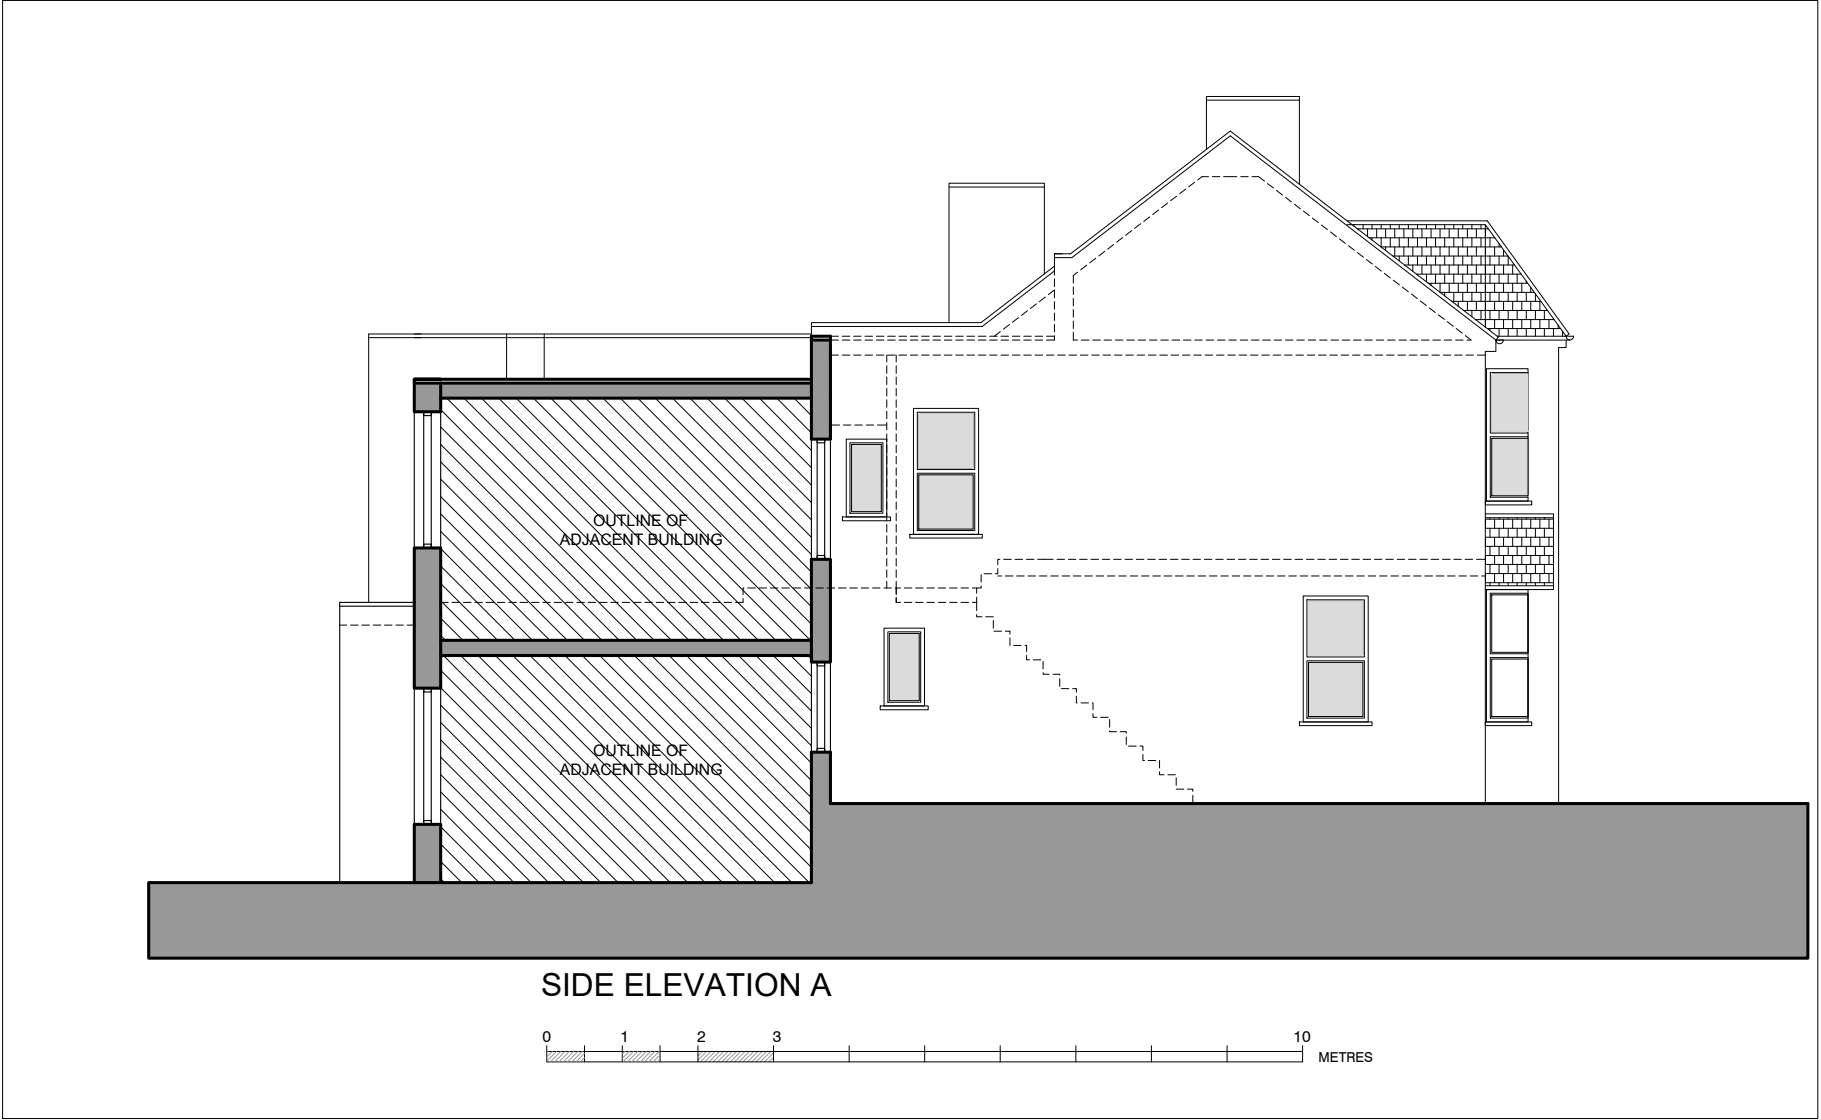

General Notes

No.	Revision/Issue	Date

Firm Name and Address


GOAStudio | London
 residential architecture
 Hoxton Mix | 86-90 Paul Street | EC2A 4NE | London

Project Name and Address

Addition of a roof extension, creation of a roof terrace,
 and internal alterations to an upper floor flat

13B Sarre Road, NW2 3SN, London

Project 2201 West Hampstead	Sheet EXISTING
Date February 2022	SIDE ELEVATION A
Scale 1:100 @ A3	2201 04

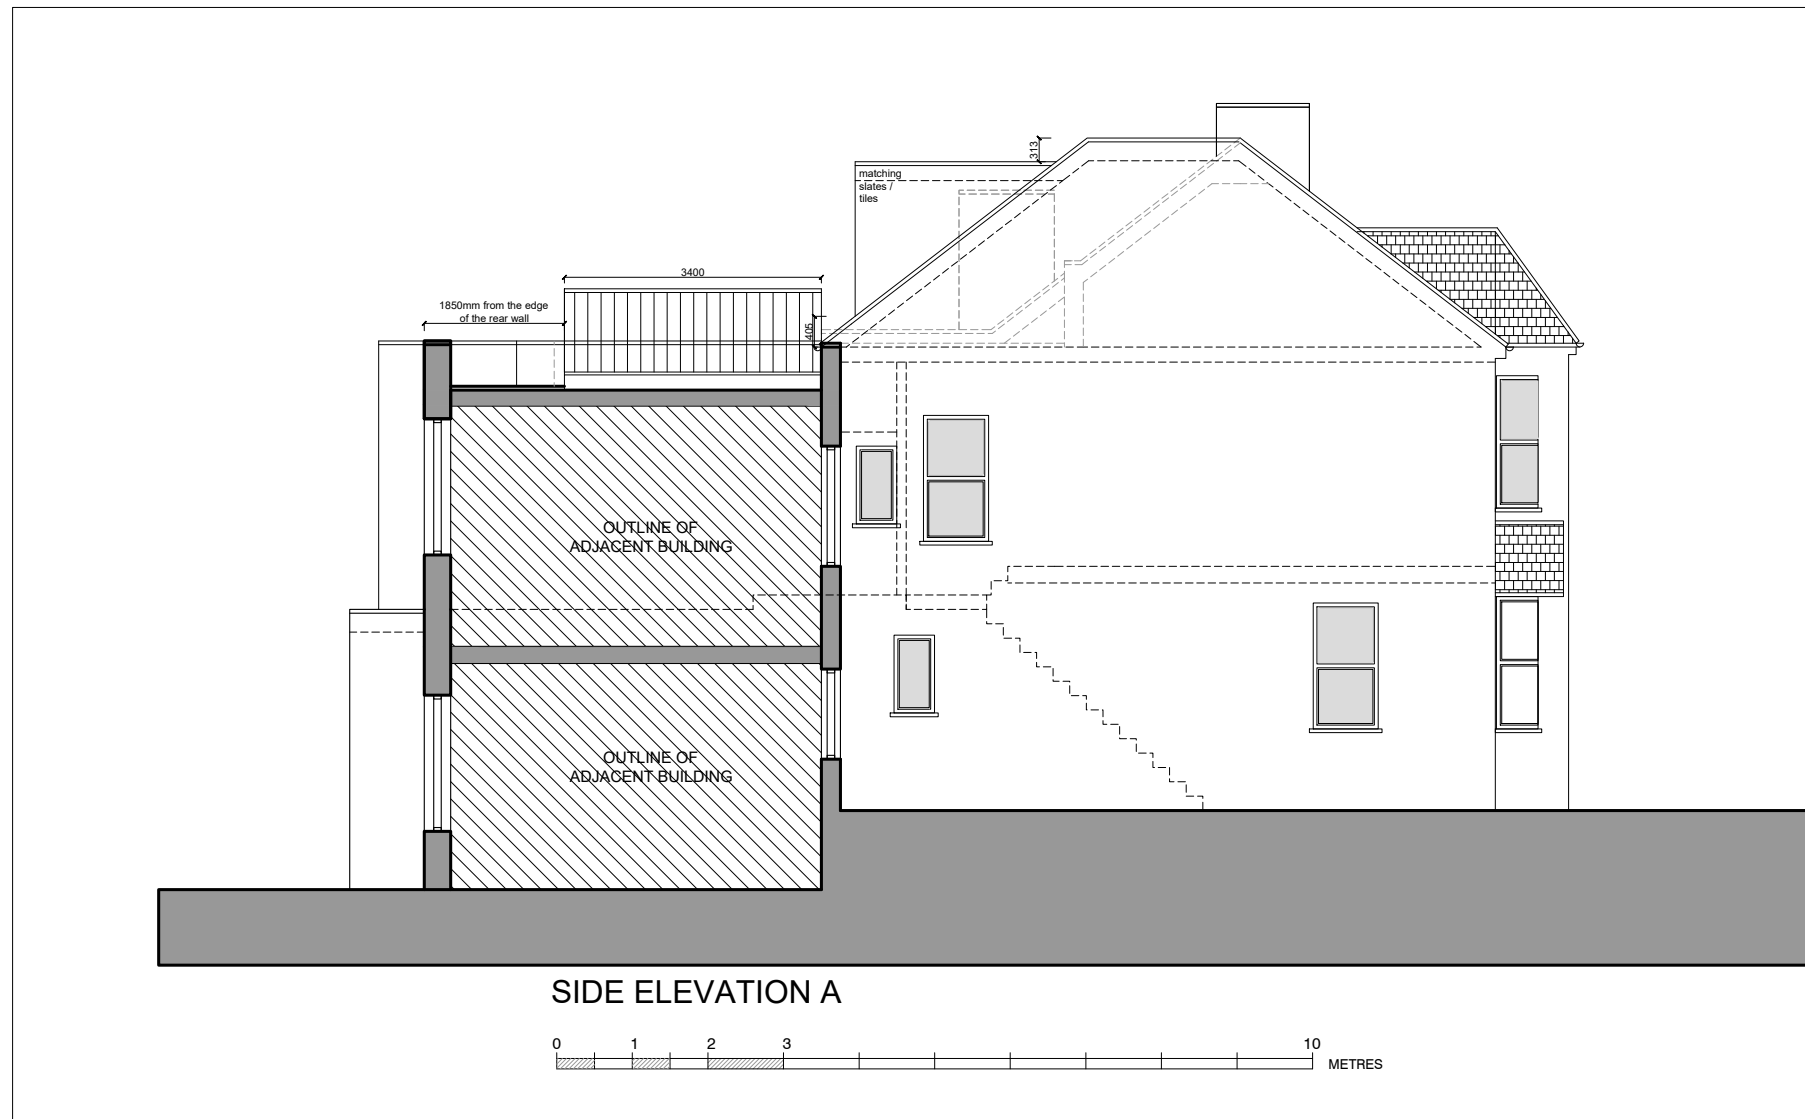

General Notes

No.	Revision/Issue	Date

Firm Name and Address

GOAStudio | London
residential architecture
 Hoxton Mix | 86-90 Paul Street | EC2A 4NE | London

Project Name and Address


Addition of a roof extension, creation of a roof terrace, and internal alterations to an upper floor flat

13B Sarre Road, NW2 3SN, London

Project 2201 West Hampstead	Sheet PROPOSED
Date February 2022	SIDE ELEVATION A
Scale 1:100 @ A3	2201 74



SIDE ELEVATION B

 

General Notes

No.	Revision/Issue	Date

Firm Name and Address
GOAStudio | London
 residential architecture
 Hoxton Mix | 86-90 Paul Street | EC2A 4NE | London

Project Name and Address
 Addition of a roof extension, creation of a roof terrace,
 and internal alterations to an upper floor flat
 13B Sarre Road, NW2 3SN, London

Project 2201 West Hampstead	Sheet EXISTING
Date February 2022	SIDE ELEVATION B
Scale 1:100 @ A3	2201 05



General Notes

No.	Revision/Issue	Date

Firm Name and Address

GOAStudio | London
residential architecture
 Hoxton Mix | 86-90 Paul Street | EC2A 4NE | London

Project Name and Address

Addition of a roof extension, creation of a roof terrace,
 and internal alterations to an upper floor flat

13B Sarre Road, NW2 3SN, London

Project 2201 West Hampstead	Sheet PROPOSED
Date February 2022	SIDE ELEVATION B
Scale 1:100 @ A3	2201 75