



Do not scale this drawing. All dimensions are in millimetres.

Contractors are to check all dimensions prior to commencement on site and notify the architect of any errors, omissions, or discrepancies.

Godsmark Architecture Ltd retain copyright of this drawing. It may not be copied, altered or reproduced in any way without their written authority. © Godsmark Architecture Ltd

This is a 'Scheme Level Drawing' and is intended to illustrate the general arrangement of the project proposals. As it stands, this drawing does not include all of the detail necessary for a full plan for pricing purposes, building regulations or construction purposes.

GODSMARK Architecture Ltd			Drawing name: Section A-A as Existing		
Unit 9, Shoreditch Town Hall, 380 Old St, London EC1V 9LT		Date: March 2022		Job no: 901NY	Drawing no: PA07
Tel: 020 7739 0399 Email: mail@godsmarkarchitecture.com		Scale: 1:50 @ A2		Revision: -	Drawn by: -
Project name: 1 Nelsons Yard, NW1 7RN		GODSMARK Architecture			

 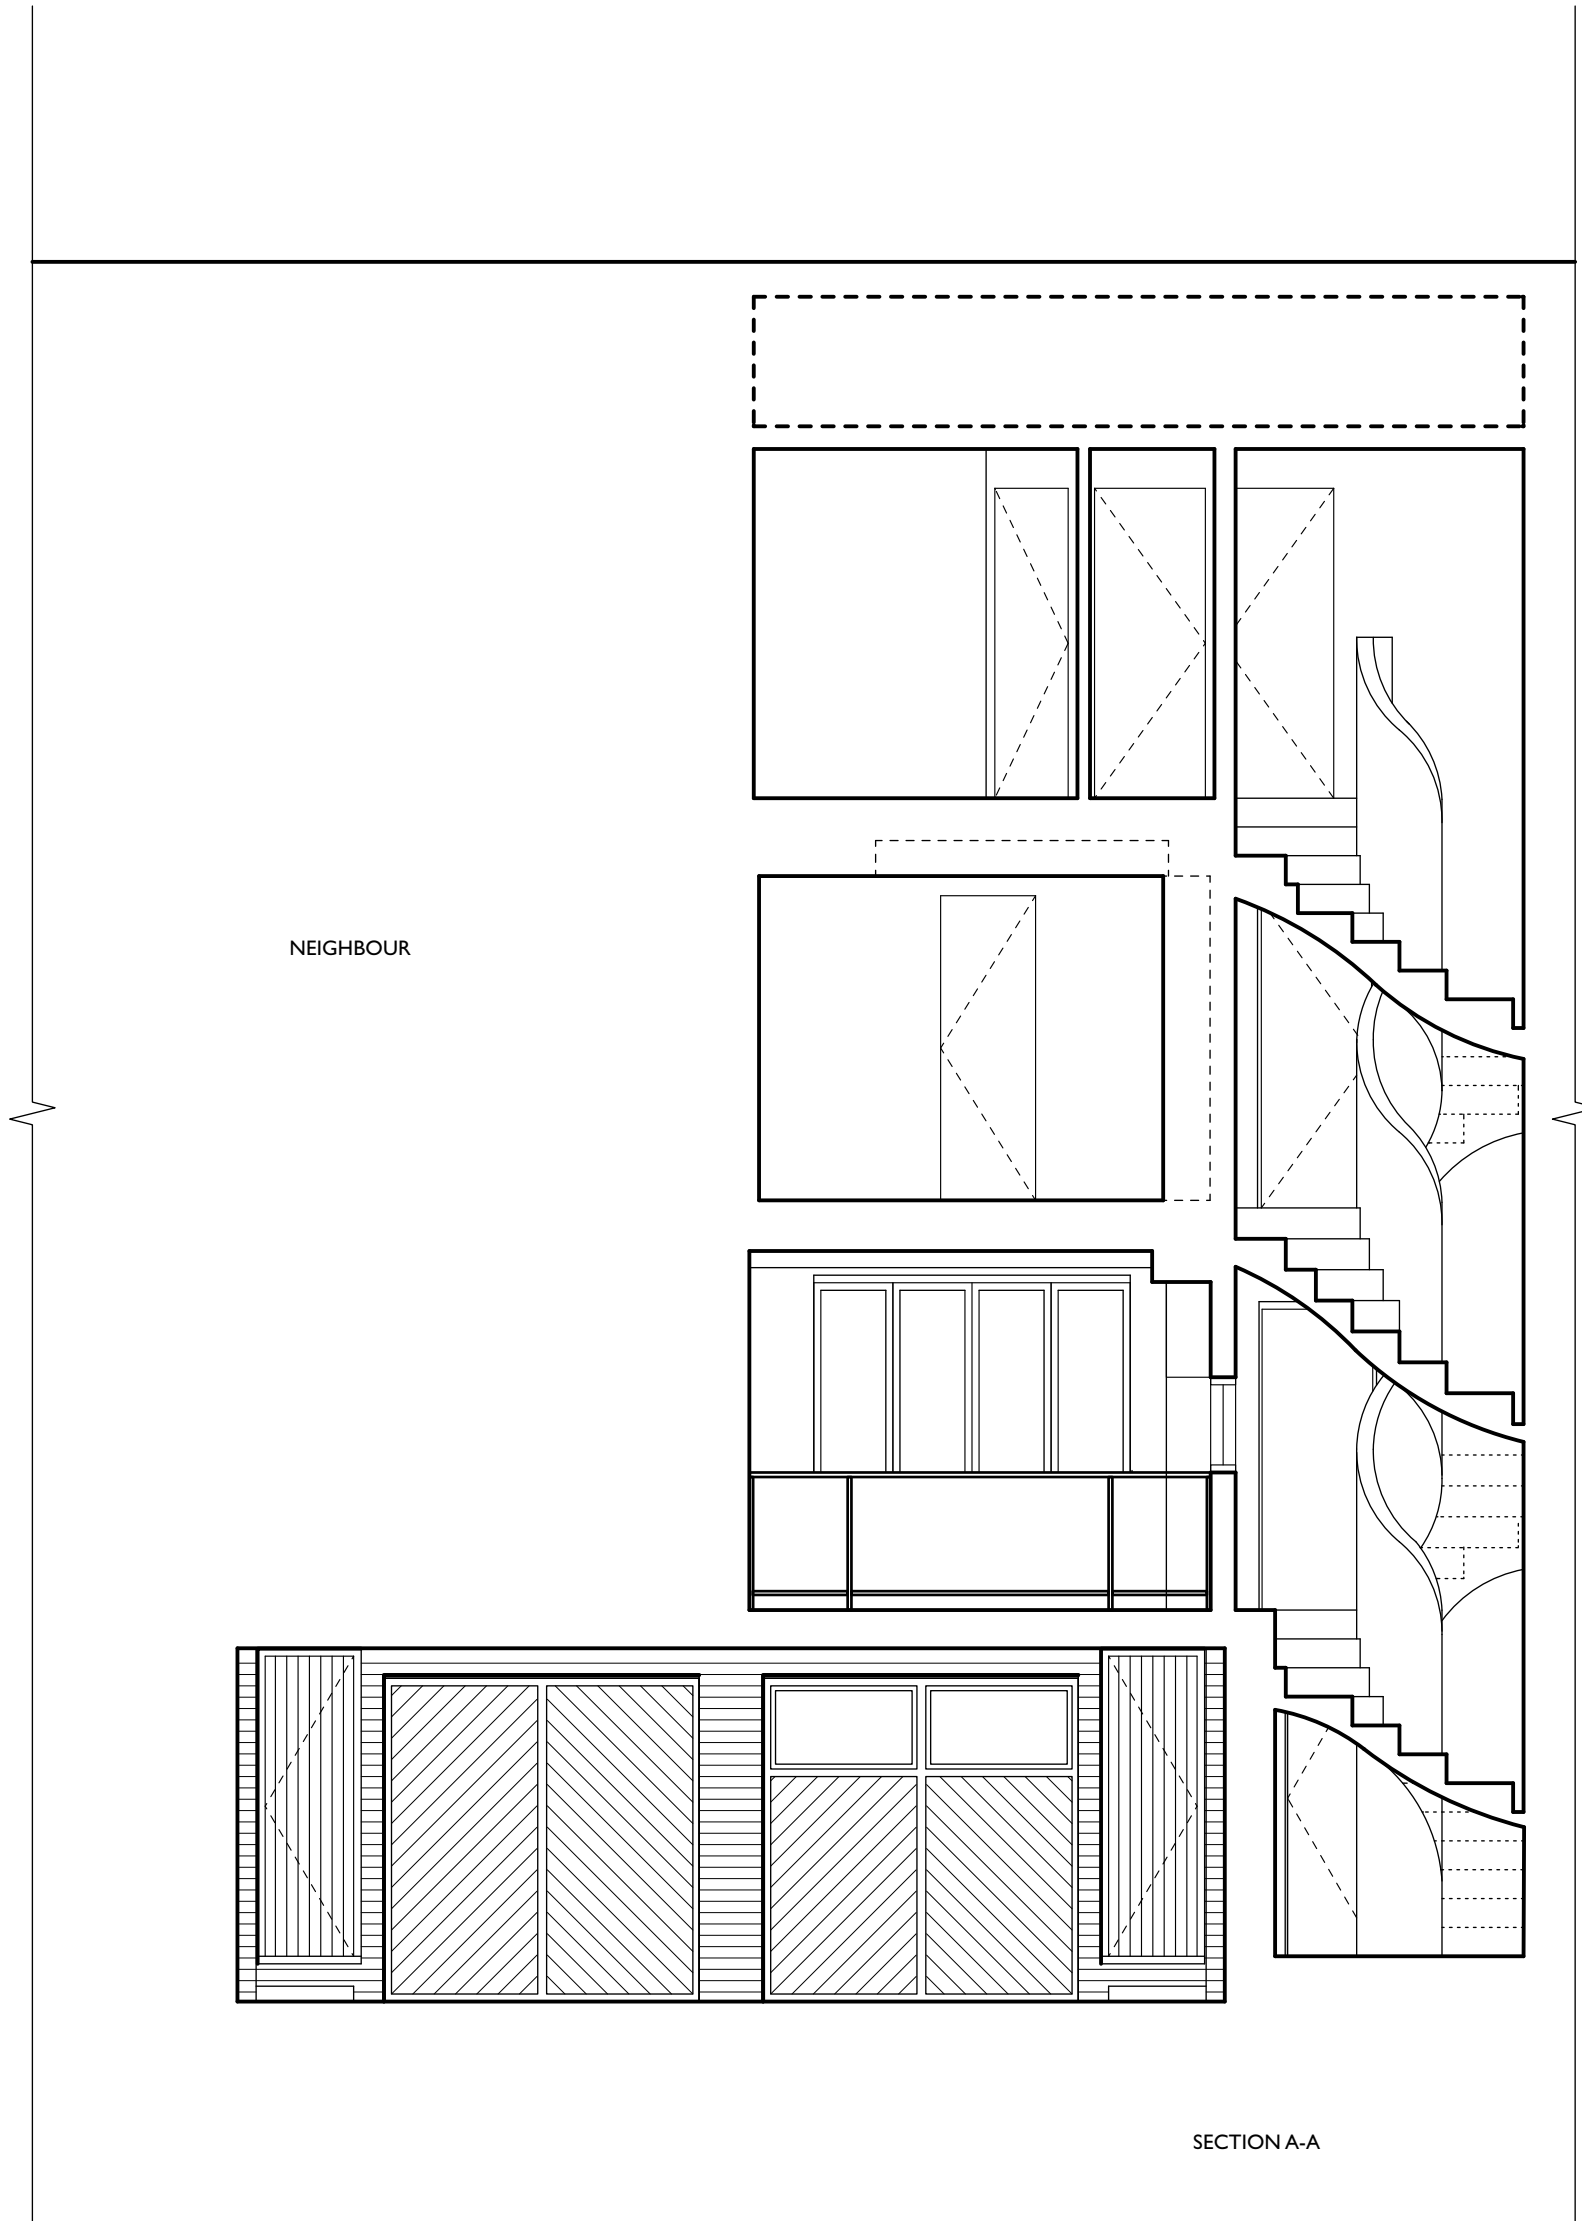

Do not scale this drawing. All dimensions are in millimetres.

Contractors are to check all dimensions prior to commencement on site and notify the architect of any errors, omissions, or discrepancies.

Godsmark Architecture Ltd retain copyright of this drawing. It may not be copied, altered or reproduced in any way without their written authority. © Godsmark Architecture Ltd

This is a 'Scheme Level Drawing' and is intended to illustrate the general arrangement of the project proposals. As it stands, this drawing does not include all of the detail necessary for a full plan for pricing purposes, building regulations or construction purposes.

GODSMARK Architecture Ltd		Drawing name: Section A-A as Proposed		
Unit 9, Shoreditch Town Hall, 380 Old St, London EC1V 9LT		Date: March 2022	Job no: 901NY	Drawing no: PA16
Tel: 020 7739 0399 Email: mail@godsmarkarchitecture.com		Scale: 1:50 @ A2	Revision: -	Drawn by: -
Project name: 1 Nelsons Yard, NW1 7RN		GODSMARK Architecture		



PLANNING

Do not scale this drawing. All dimensions are in millimetres.

Contractors are to check all dimensions prior to commencement on site and notify the architect of any errors, omissions, or discrepancies.

Godsmark Architecture Ltd retain copyright of this drawing. it may not be copied, altered or reproduced In any way without their written authority. © Godsmark Architecture Ltd

G O D S M A R K Architecture Ltd

Unit 9, Shoreditch Town Hall,
380 Old St, London EC1V 9LT

Tel: 020 7739 0399
Email: mail@godsmarkarchitecture.com





Project name:
1 Nelsons Yard, NW1 7RN

Drawing name:
East Elevation as existing


Date: March 2022	Job no: 901NY	Drawing no: PA19
Scale: 1:50 @ A3	Revision: -	Drawn by: -

GODSMARK Architecture

 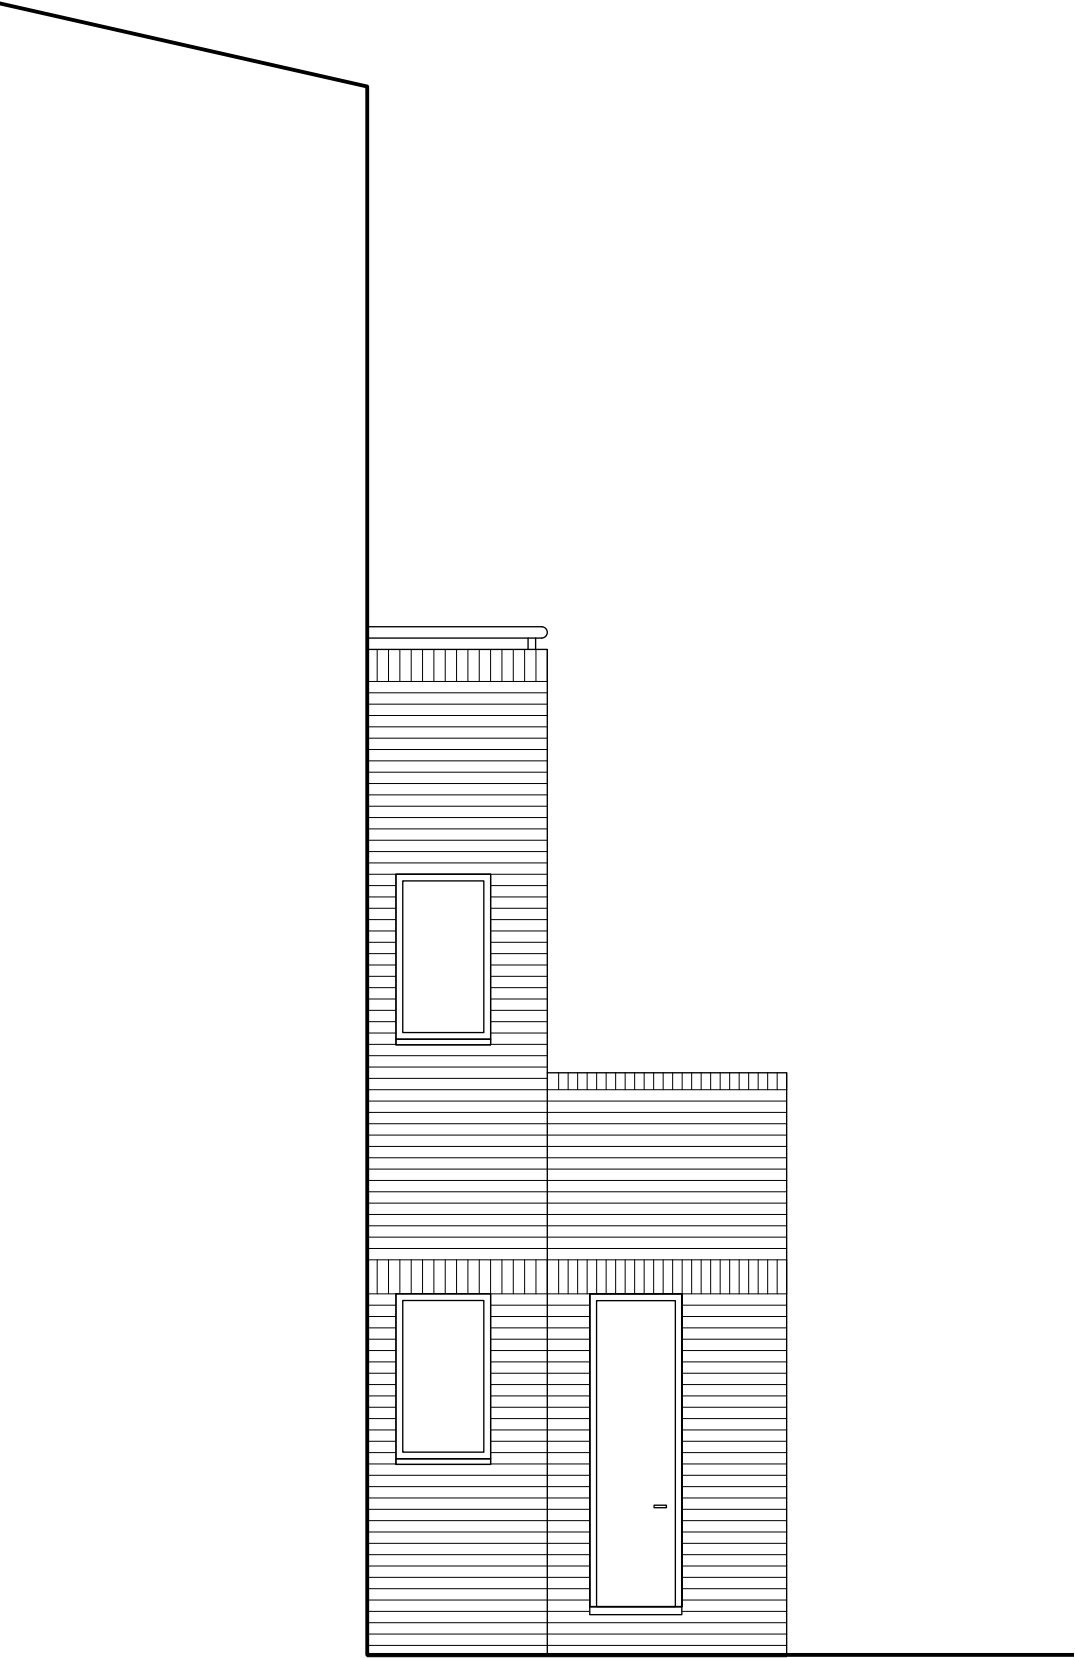


PLANNING

<p>Do not scale this drawing. All dimensions are in millimetres.</p> <p>Contractors are to check all dimensions prior to commencement on site and notify the architect of any errors, omissions, or discrepancies.</p> <p>Godsmark Architecture Ltd retain copyright of this drawing, it may not be copied, altered or reproduced In any way without their written authority. © Godsmark Architecture Ltd</p>	GODSMARK Architecture Ltd		Drawing name: East Elevation as proposed	
	Unit 9, Shoreditch Town Hall, 380 Old St, London EC1V 9LT		Date: March 2022	Job no: 901NY
	Tel: 020 7739 0399 Email: mail@godsmarkarchitecture.com		Scale: 1:50 @ A3	Revision: -
	Project name: 1 Nelsons Yard, NW1 7RN		Drawn by: -	
		GODSMARK Architecture		

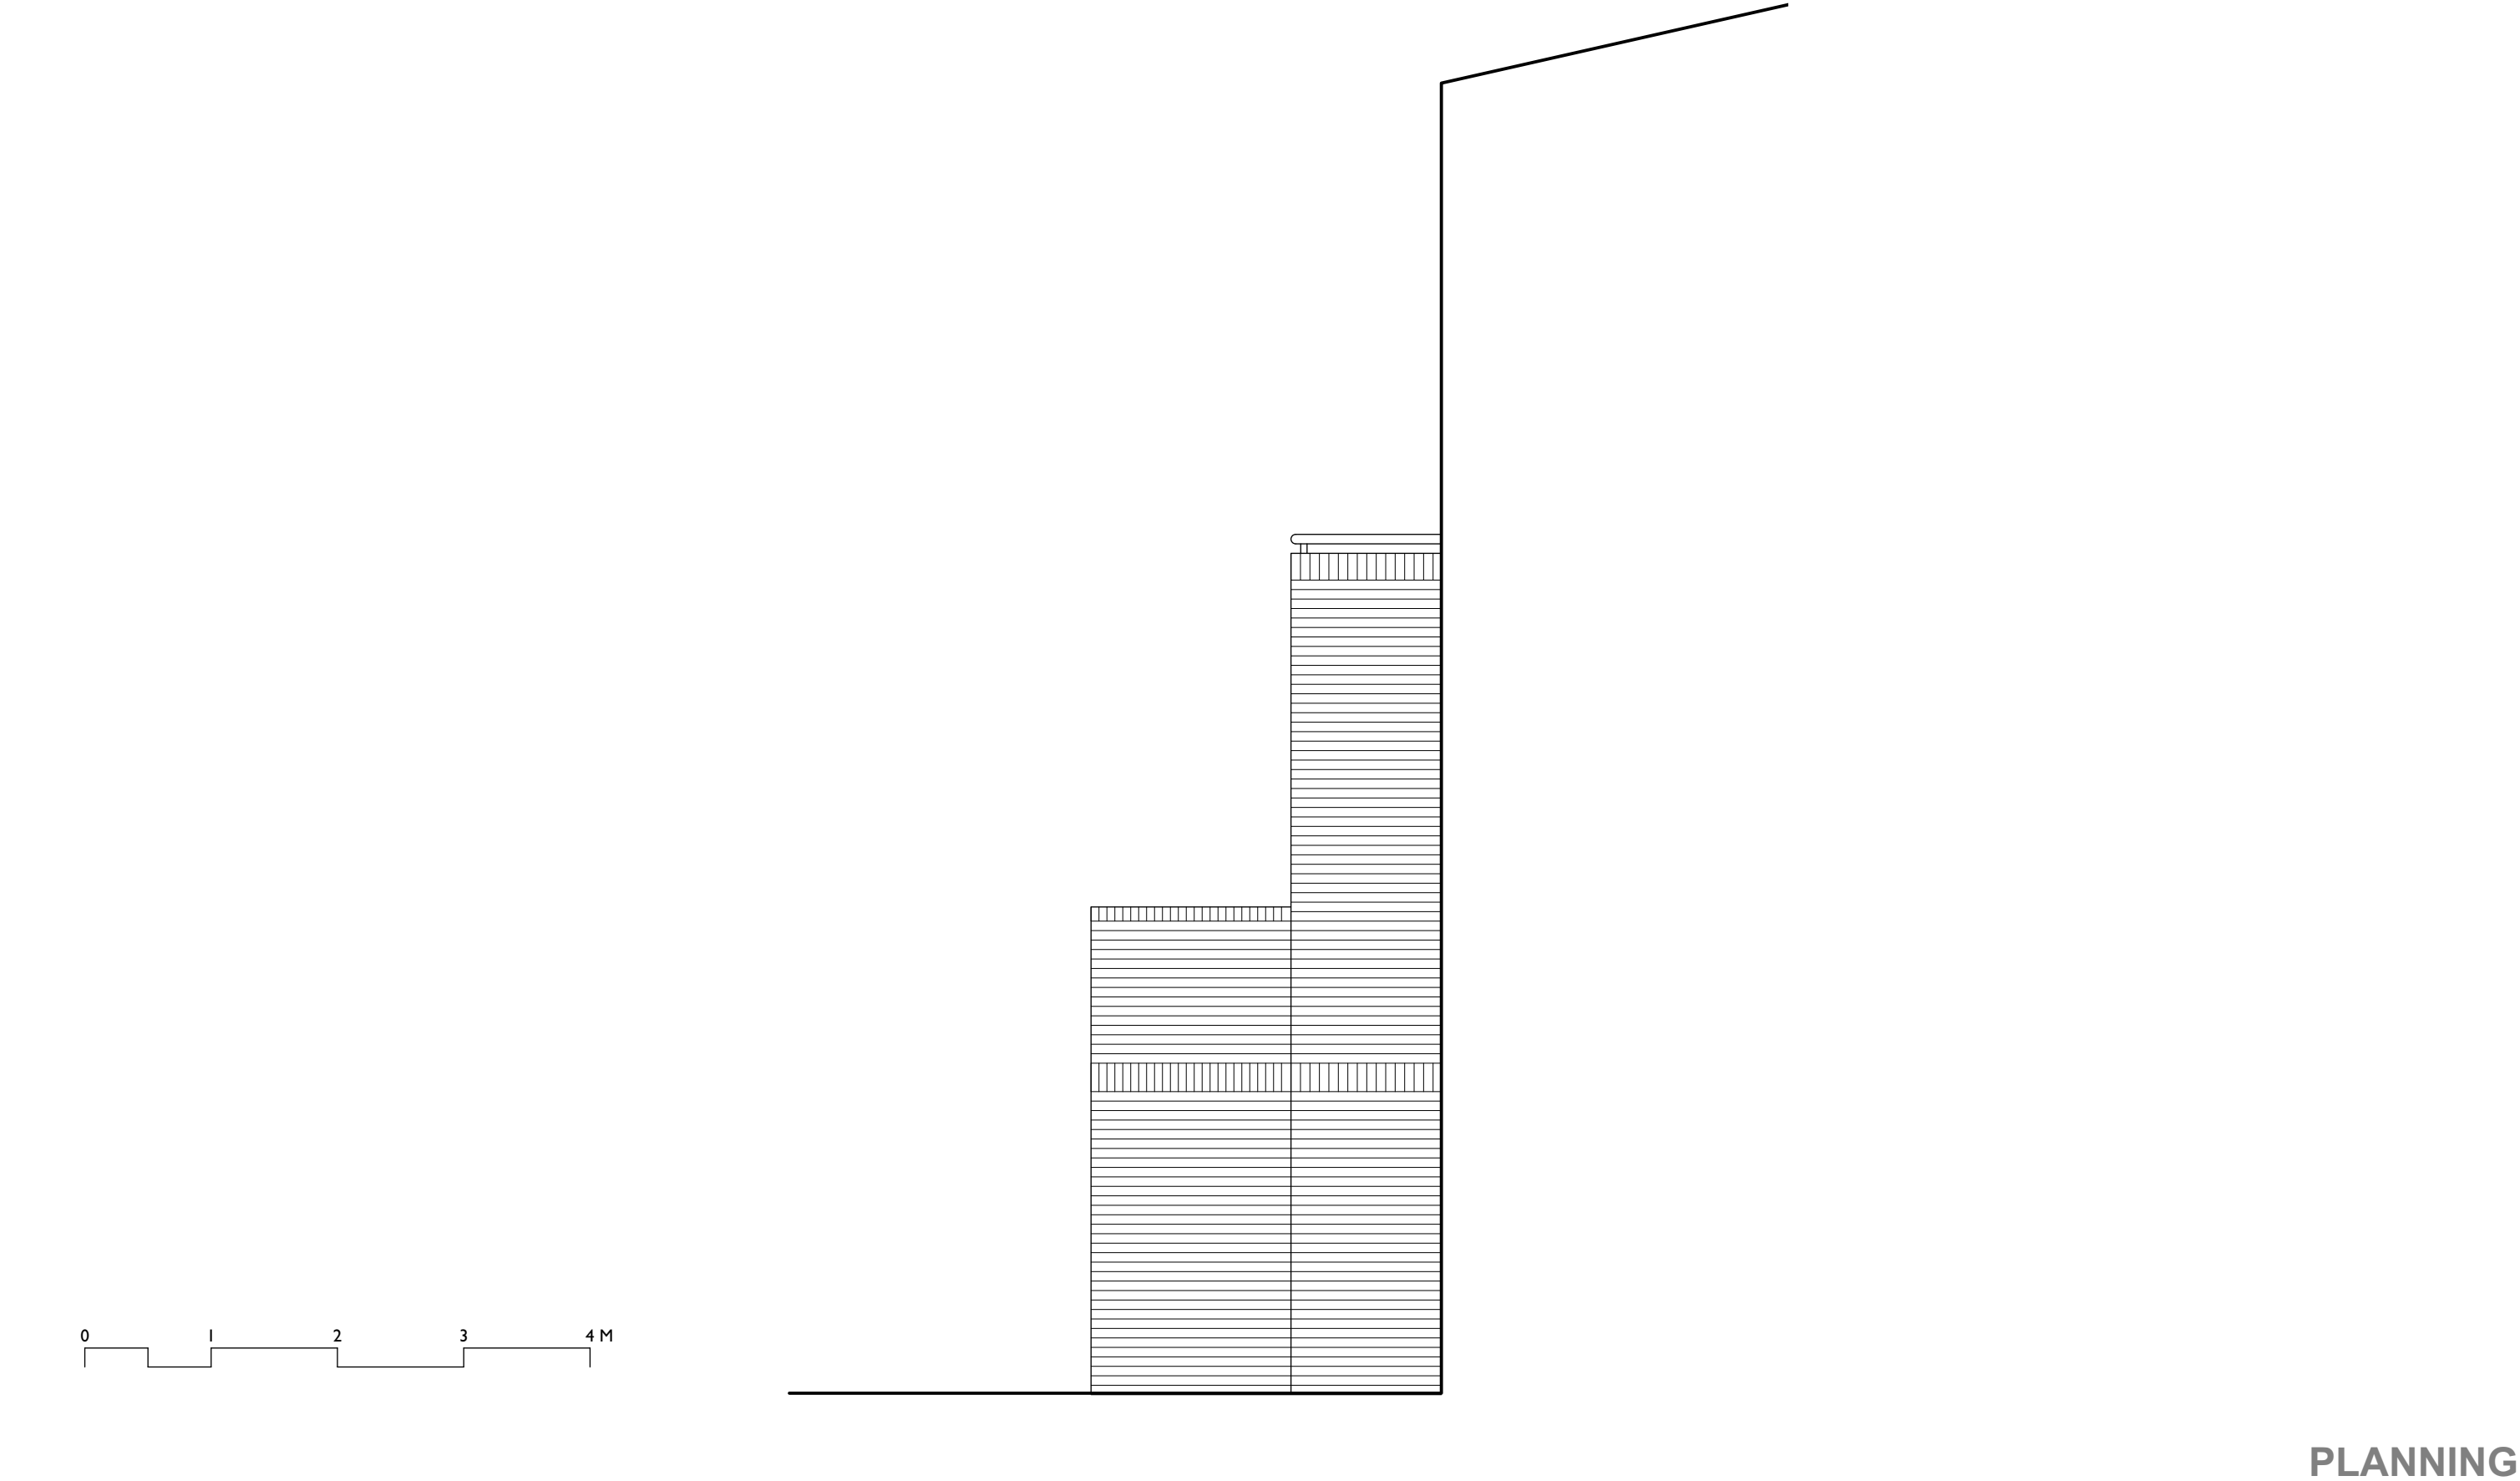

PLANNING

<div>Do not scale this drawing. All dimensions are in millimetres.</div> <div>Contractors are to check all dimensions prior to commencement on site and notify the architect of any errors, omissions, or discrepancies.</div> <div>Godsmark Architecture Ltd retain copyright of this drawing, it may not be copied, altered or reproduced in any way without their written authority. © Godsmark Architecture Ltd</div>	G O D S M A R K Architecture Ltd		Drawing name: West Elevation as existing		
	Unit 9, Shoreditch Town Hall, 380 Old St, London EC1V 9LT		Date: March 2022	Job no: 901NY	Drawing no: PA21
	Tel: 020 7739 0399 Email: mail@godsmarkarchitecture.com		Scale: 1:50 @ A3	Revision: -	Drawn by: -
	Project name: 1 Nelsons Yard, NW1 7RN		GODSMARK Architecture		

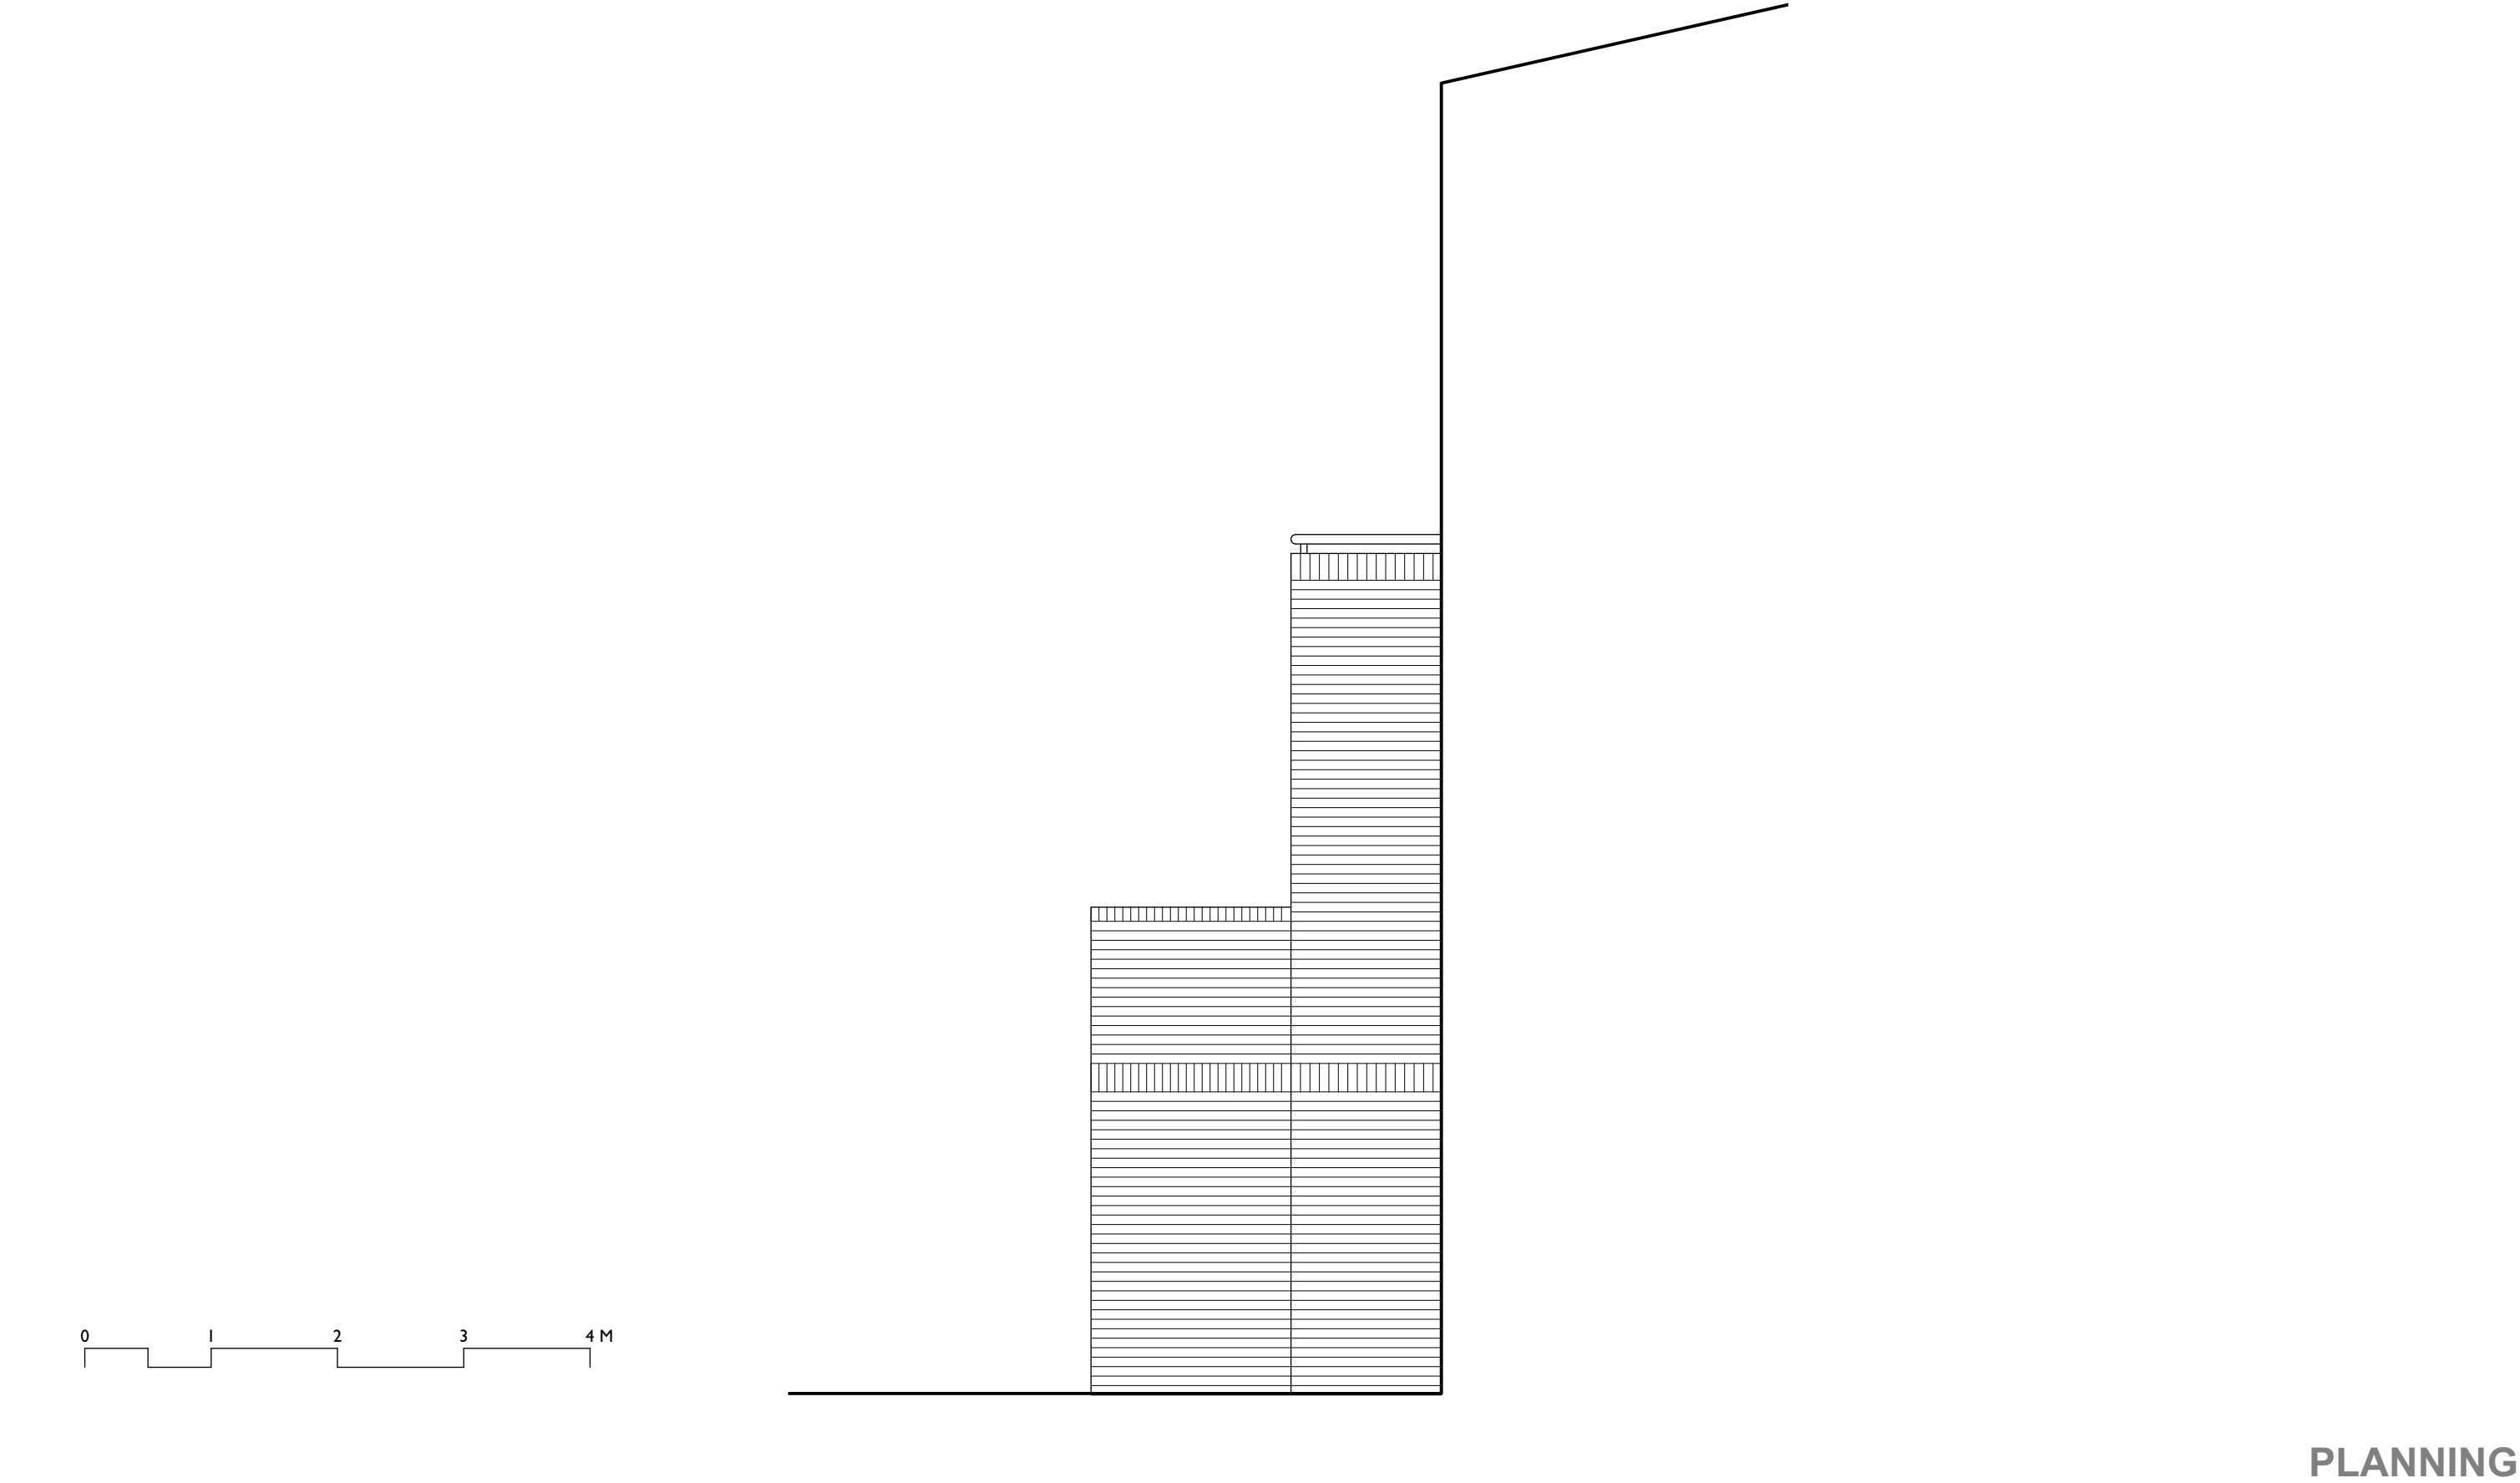

<p>Do not scale this drawing. All dimensions are in millimetres.</p> <p>Contractors are to check all dimensions prior to commencement on site and notify the architect of any errors, omissions, or discrepancies.</p> <p>Godsmark Architecture Ltd retain copyright of this drawing. it may not be copied, altered or reproduced In any way without their written authority. © Godsmark Architecture Ltd</p>	<p>GODSMARK Architecture Ltd</p> <p>Unit 9, Shoreditch Town Hall, 380 Old St, London EC1V 9LT</p> <p>Tel: 020 7739 0399 Email: mail@godsmarkarchitecture.com</p> <p> </p>	Drawing name: West Elevation as proposed		
		Date: March 2022	Job no: 901NY	Drawing no: PA22
		Scale: 1:50 @ A3	Revision: -	Drawn by: -
	Project name: 1 Nelsons Yard, NW1 7RN		GODSMARK Architecture	