

PLEASE NOTE:


- ALL DIMENSIONS TO BE CHECKED ON SITE BEFORE FABRICATION. DO NOT SCALE THIS DRAWING BUT USE ONLY FIGURED DIMENSIONS. ANY ERRORS OR OMISSIONS ARE TO BE REPORTED TO THE ARCHITECT IMMEDIATELY.
- THIS DRAWING IS TO BE READ IN CONJUNCTION WITH ALL THE RELEVANT CONSULTANTS' AND/OR SPECIALISTS' DRAWINGS, DOCUMENTS BEFORE PROCEEDING WITH WORKS. ANY DISCREPANCIES OR VARIATIONS ARE TO BE NOTIFIED TO THE ARCHITECT BEFORE WORK COMMENCES.
- ALL DRAWINGS AND DESIGNS ARE COVERED BY DESIGN RIGHT (INTELLECTUAL PROPERTY) AND MAY NOT BE DISTRIBUTED, COPIED OR ISSUED WITHOUT WRITTEN PERMISSION OF LUCIA PFLUCKER ARCHITECTURE.
- ALL DESIGN CONCEPTS ARE THE SOLE PROPERTY OF LUCIA PFLUCKER ARCHITECTURE AND NO ADAPTATIONS, REPRODUCTIONS OR COPIES MAY BE MADE WITHOUT WRITTEN PERMISSION OF LUCIA PFLUCKER ARCHITECTURE.
- THESE DRAWINGS ARE SUBJECT TO ANY VARIATION REQUIRED OR RECOMMENDATION BY ANY STATUTORY AUTHORITY, OR FOR THE BETTER CARRYING OUT OF THE WORKS.
- SAMPLES TO BE PROVIDED BY CONTRACTOR FOR THE ARCHITECT/CLIENT APPROVAL.
- ALL FINISHES TO ARCHITECT/CLIENT SATISFACTION.

ADDITIONAL NOTES:

REVISIONS:

NO	DATE	DESCRIPTION	BY
00	10.03.2017	FOR PLANNING	LP
01	29.03.2017	FOR INFORMATION	LP
02	28.04.2017	FOR PLANNING	LP

Client	PRIVATE CLIENT		
Project	6 Lyme Terrace, London NW1 0SN		
Title	Existing Front Elevation 01 Existing Rear Elevation 02		
Scale	Dwg. No.	Rev.	
1 / 100	EX-04	02	
Date	Project Number		
10/03/17	0039		
Drawn	Checked		
LP	LP		

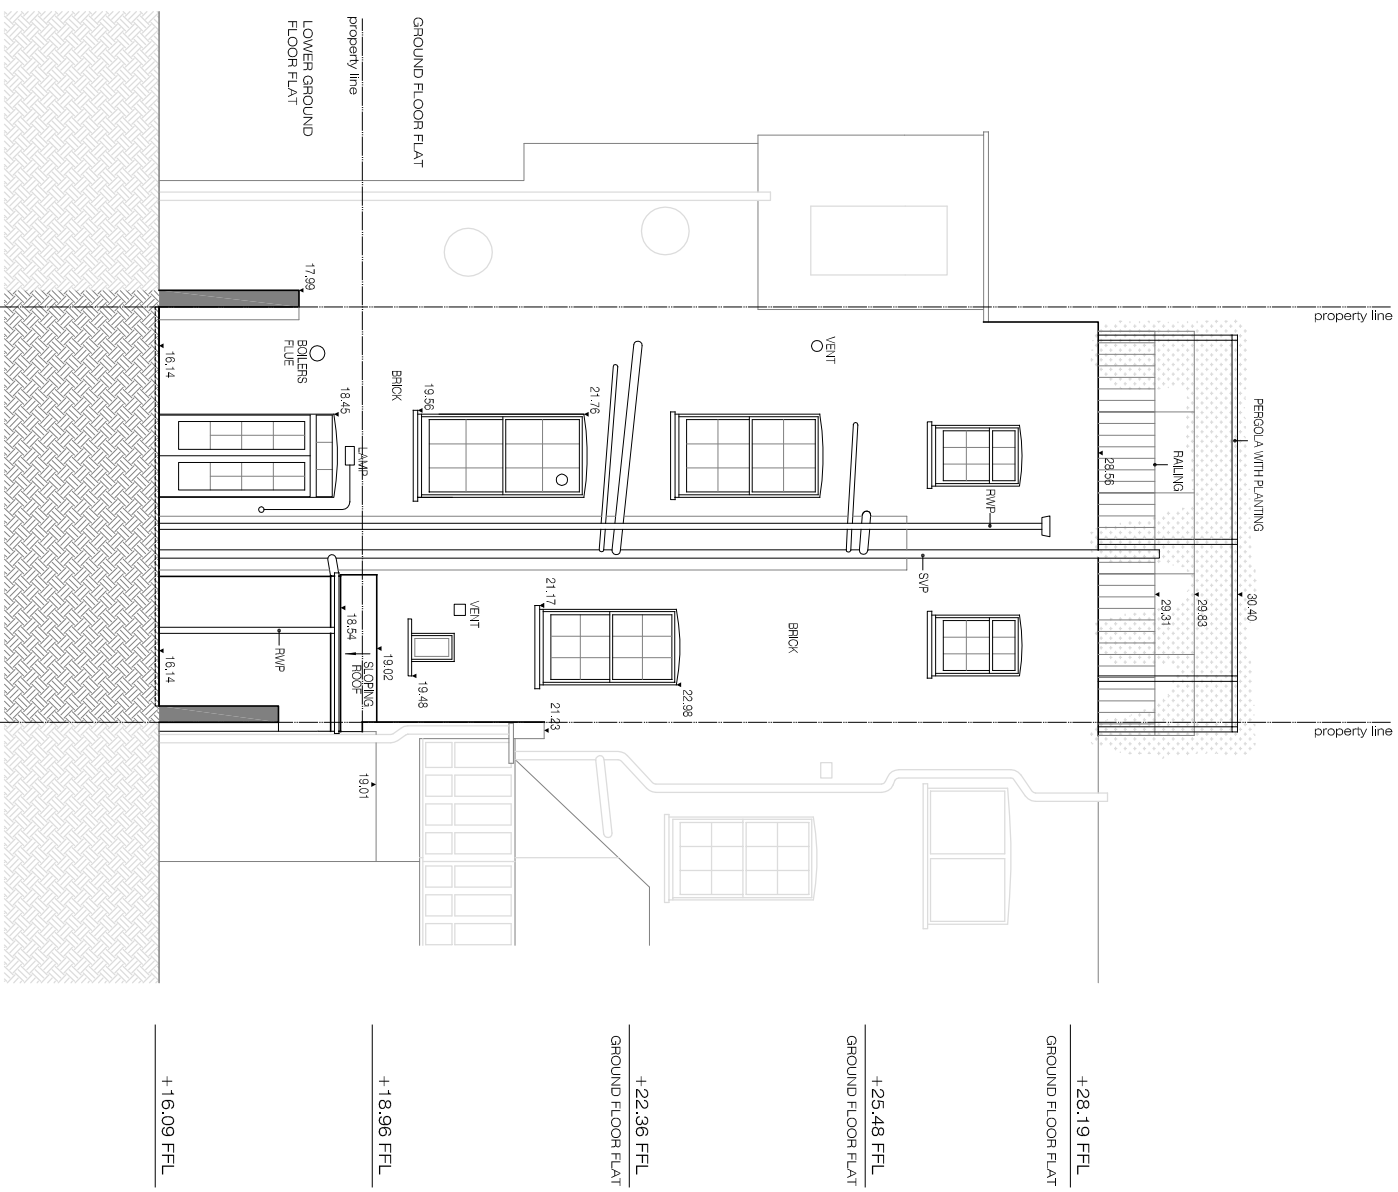

Existing Rear Elevation 02

SCALE 1:100 @ A3



Existing Front Elevation 01

SCALE 1:100 @ A3

Datum: 10.00m.

0 0.5m 1m 2m 3m 4m 5m
Scale 1:100 @ A3