



All drawings & designs are subject to final approval by the assigned Principal Designer, local authority and fire officer, which is the responsibility of the client.

All dimensions to be checked on site. Dimensions shown in millimetres.


General Notes:

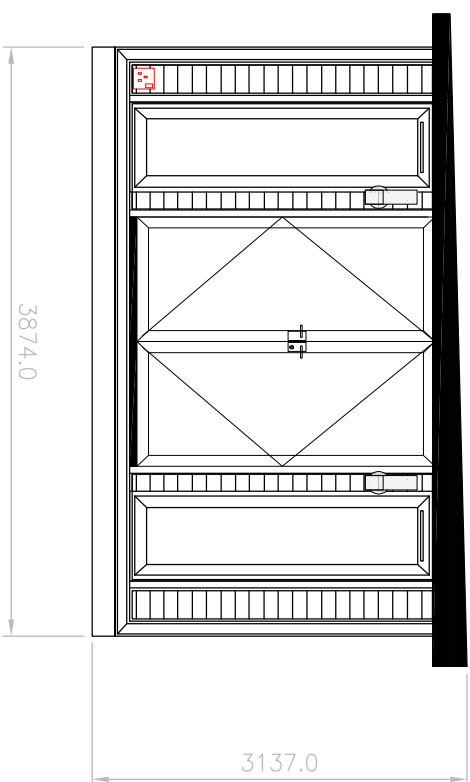


SIDE ELEVATION L-L
SCALE 1:50

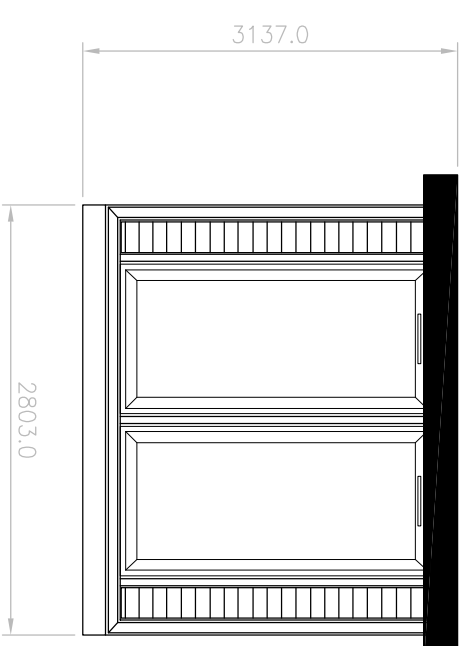


FRONT ELEVATION F-F
SCALE 1:50

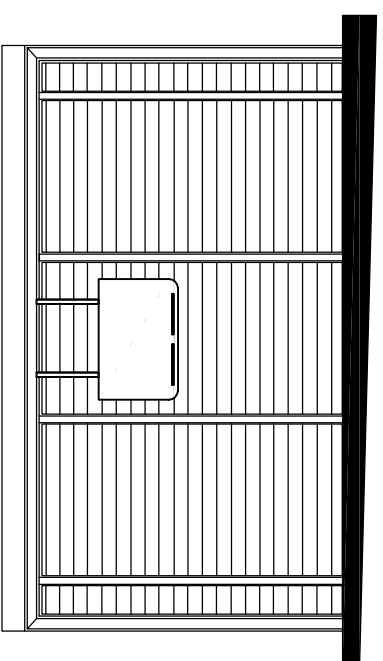

SIDE ELEVATION R-R
SCALE 1:50

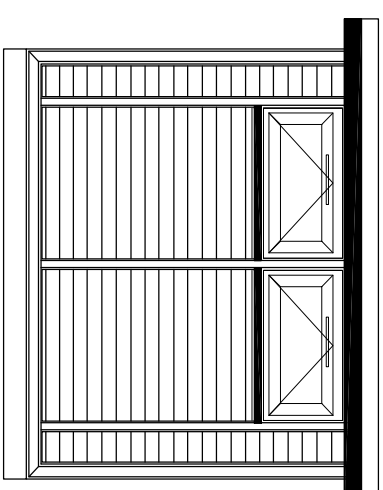

REAR ELEVATION B-B
SCALE 1:50

 

No.	Revision/ Issue	Date

SMART

GARDEN ROOMS, OFFICES AND STUDIOS

Thurston Park
Church Road, Thurston
Bury St. Edmunds
Suffolk, IP21 3NN
0800 242 5559
www.smartgardens.co.uk

Client Name and Address:

Miranda Harris
126b Agar Grove
London NW1 9TY

Redaction Address:

126b Agar Grove
London NW1 9TY

Project: 2566

KEY STUDIO 2.6x3.7 2022
SMART OFFICE
ELEVATIONS PROPOSED

Drawing No. 2566E01

Date 27 09 2022

Scale 1:50 A3



ELEVATIONS - PROPOSED