


01 - Ground Floor Plan L00 - Existing

1:100 @ A3

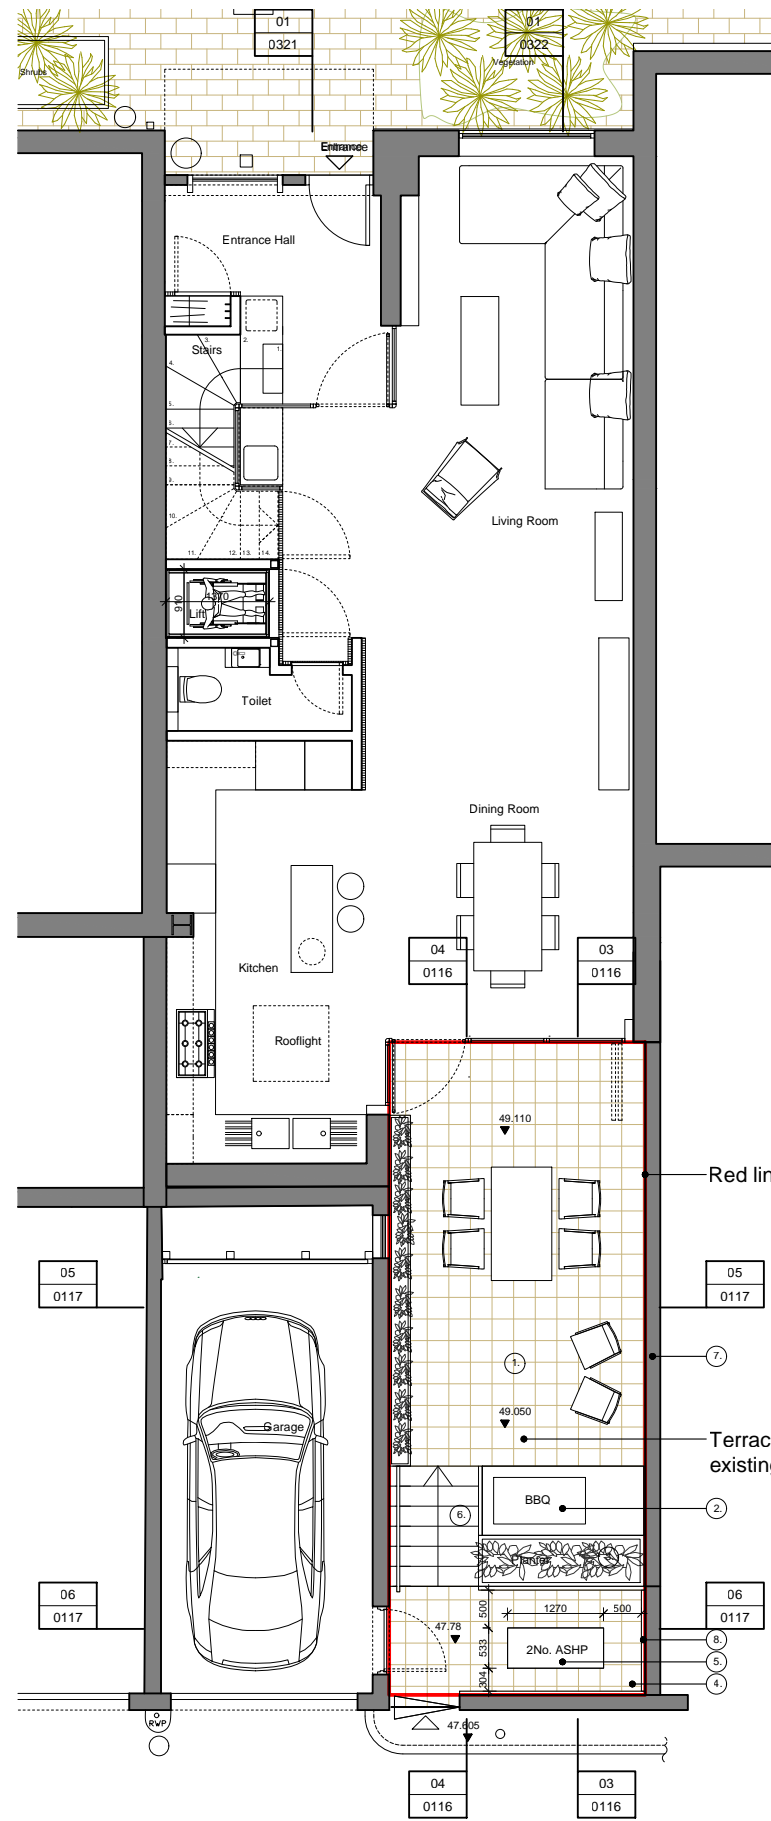

02 - Ground Floor Plan L00 - Proposed

1:100 @ A3



03 - Site Plan

1:500 @ A3

Scale 1:500



04 - Aerial View Of The Site

not to scale

Notes:

1. Terrace extended at the existing level (with falls)
2. New built-in BBQ
3. New built-in planter - rendered
4. Access level for maintenance
5. 2No. of air source heat pumps (Volume = 0.59 x2 = 1.18cubic meters)
6. New steps
7. Garden walls extended in height
8. Acoustic enclosure panel
9. Rails for plants

Holden Cherry Lee Architects Limited

7 Harbet Road
London
W2 1AJ

T 020 7495 4119
E info@hcla.co.uk

Check all dimensions on site
Do not scale drawing
All dimensions in millimetres

Rev.	Date	By	Note
P01	13.10.22	HCL	For Information

Rev.	Date	By	Note

Notes

Scale 1:100



Project
Queensmead
Drawing
Floor Plan
Existing and Proposed
Drawn GN
Checked SC

Stage
Stage 1
Scale
1:100 @ A3

Company Code	Project Code	Drawing No.
HCL	QMD	0115
Category Code	Zone	Level
DR	-	-
HCLA Project No.	Revision	
683	P01	