


01 - EXISTING FRONT ELEVATION
SCALE 1:200



02 -EXISTING KIOSK ELEVATION
SCALE 1:50



03 -PROPOSED KIOSK ELEVATION
SCALE 1:50

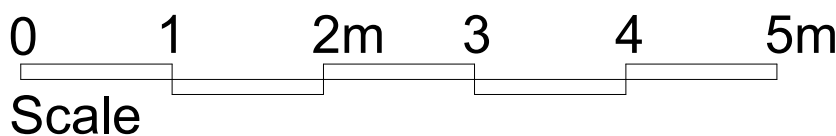

Rev	Description	Date	By
A	Ventilation grilles omitted	11-4-22	AS

MAK + PARTNERS LTD
architecture . interior design . urban design

Vista Centre, 50 Salisbury Road, Hounslow, Middlesex TW4 6JQ
T: +44(0)20 3773 5262 E: info@makpartners.co.uk W: www.makpartners.co.uk
Registered office: Vista Centre, 50 Salisbury Road, Hounslow, Middlesex TW4 6JQ

Project Title
**54 Theobalds Road &
1-3 Great James Street
WC1**

Drawing Title
KIOSK ELEVATION DETAILS

Date	NOV-20	Scale	As Shown@A3	Drawn	AS
Job No.	19-126-L	Dwg No.	PL-10	Rev.	A