

1 Existing Basement Floor Plan
1:50 @ A3




Notes

Revision Date Description

Gundry + Ducker
Gundry & Ducker Architecture Ltd
3 Garrick Street
London WC2E 9BF
t +44(0)203 417 4895
info@gundryducker.com

Project 3 Rothwell Street, London NW1 8YH
Drawing title Existing Basement Floor Plan
Scale 1:50 @ A3 Drwg. No. Rev
Date 02/2020 405_EX_01
Status EXISTING

Do not scale. All dimensions to be confirmed on site.
Information contained in this drawing is the sole copyright of the designer
and is not to be reproduced without permission.

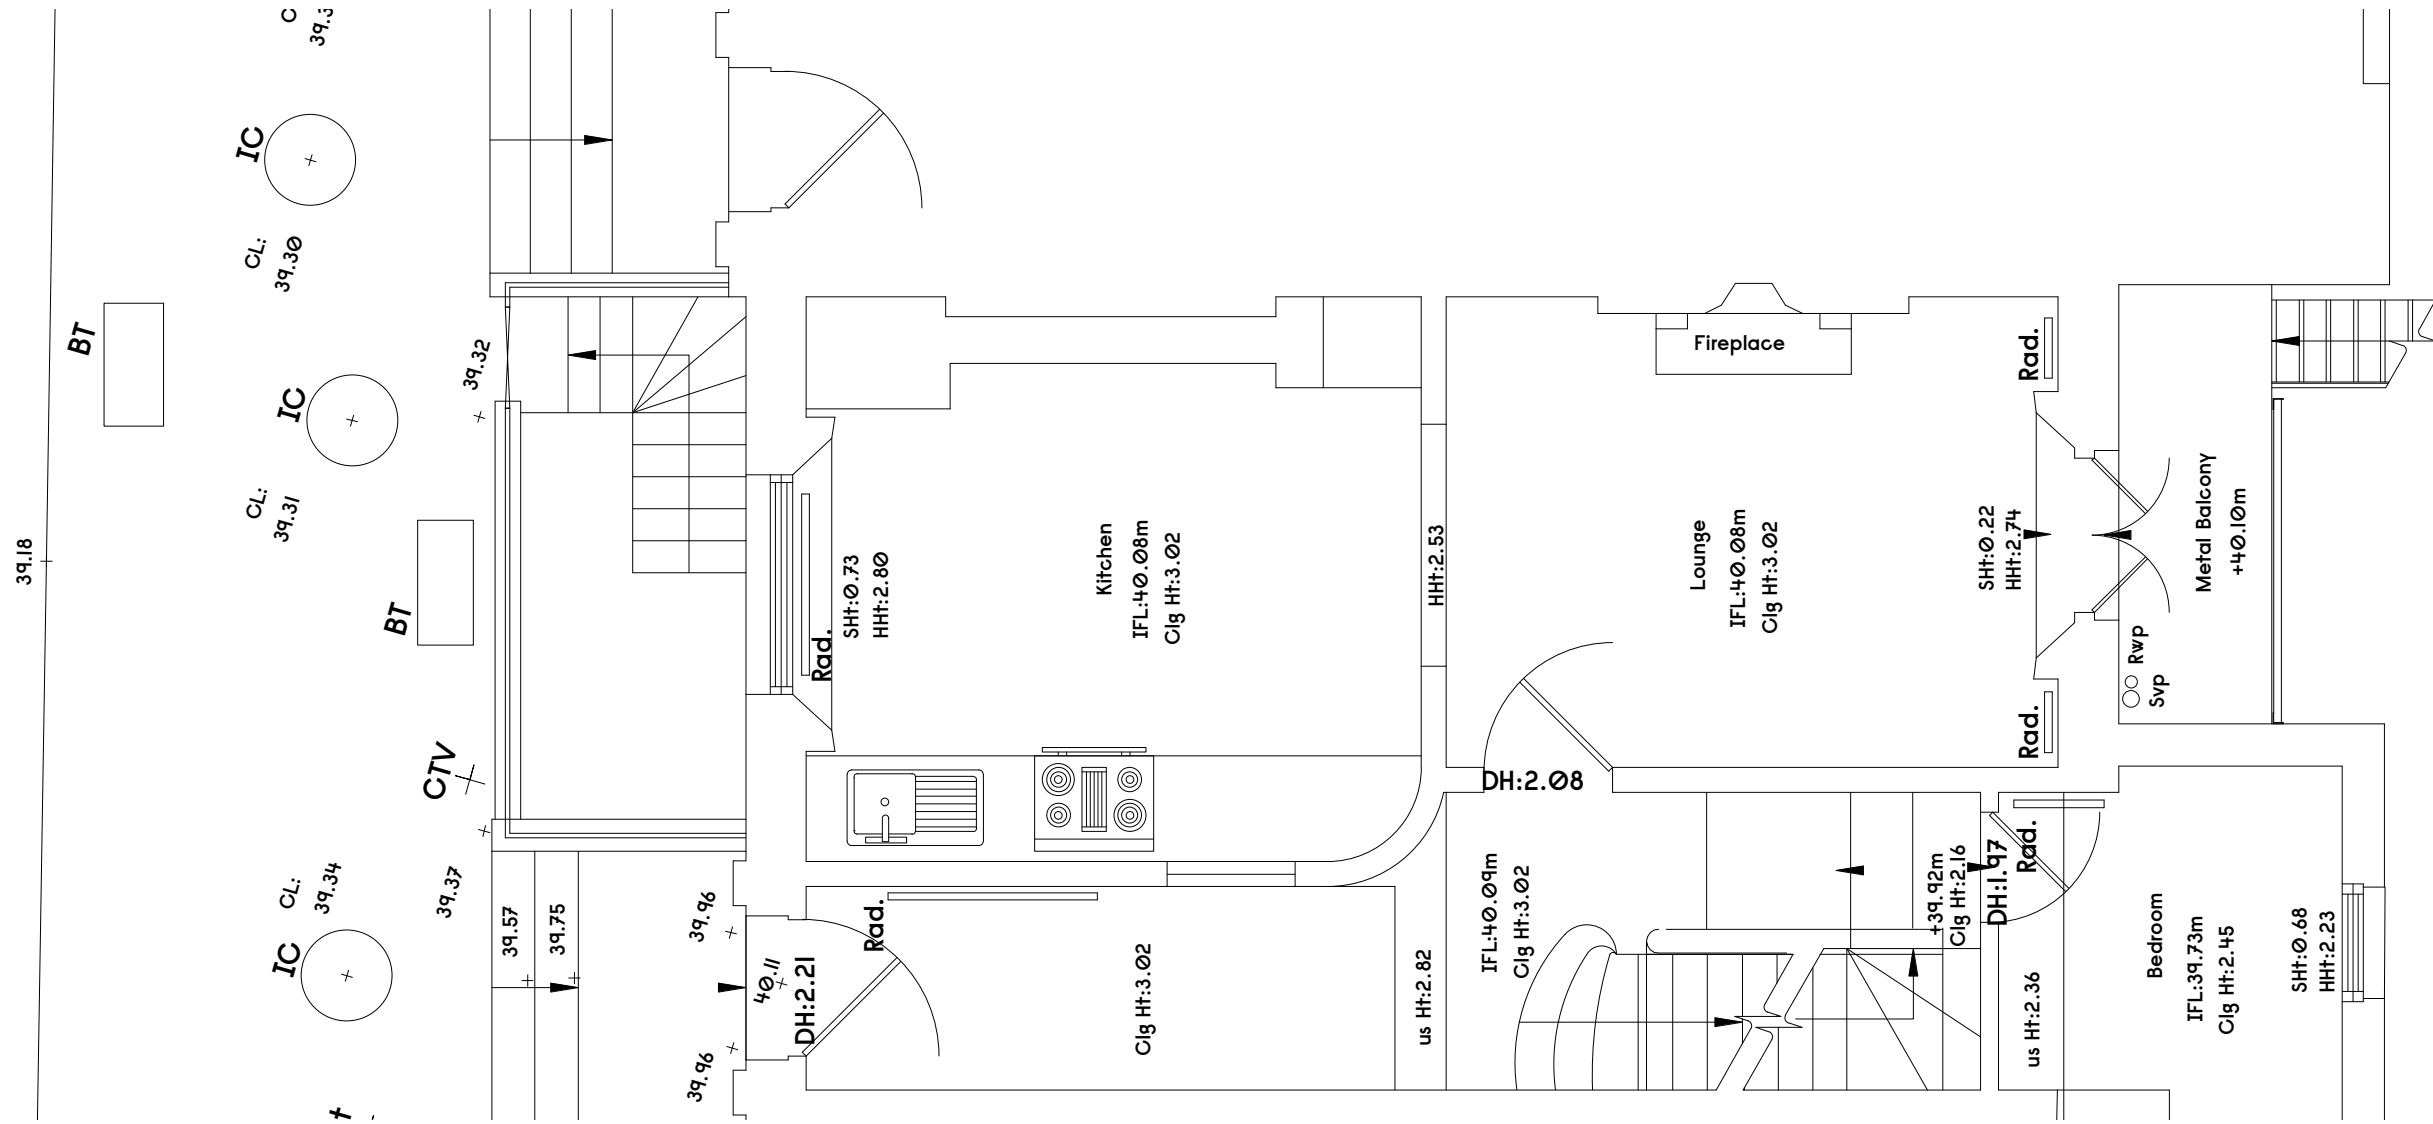

1 Existing Ground Floor Plan
1:50 @ A3




Notes

Revision Date Description

Gundry + Ducker
Gundry & Ducker Architecture Ltd
3 Garrick Street
London WC2E 9BF
t +44(0)203 417 4895
info@gundryducker.com

Project 3 Rothwell Street, London NW1 8YH
Drawing title Existing Ground Floor Plan
Scale 1:50 @ A3 Drwg. No. Rev
Date 02/2020 405_EX_02
Status EXISTING

Do not scale. All dimensions to be confirmed on site.
Information contained in this drawing is the sole copyright of the designer
and is not to be reproduced without permission.

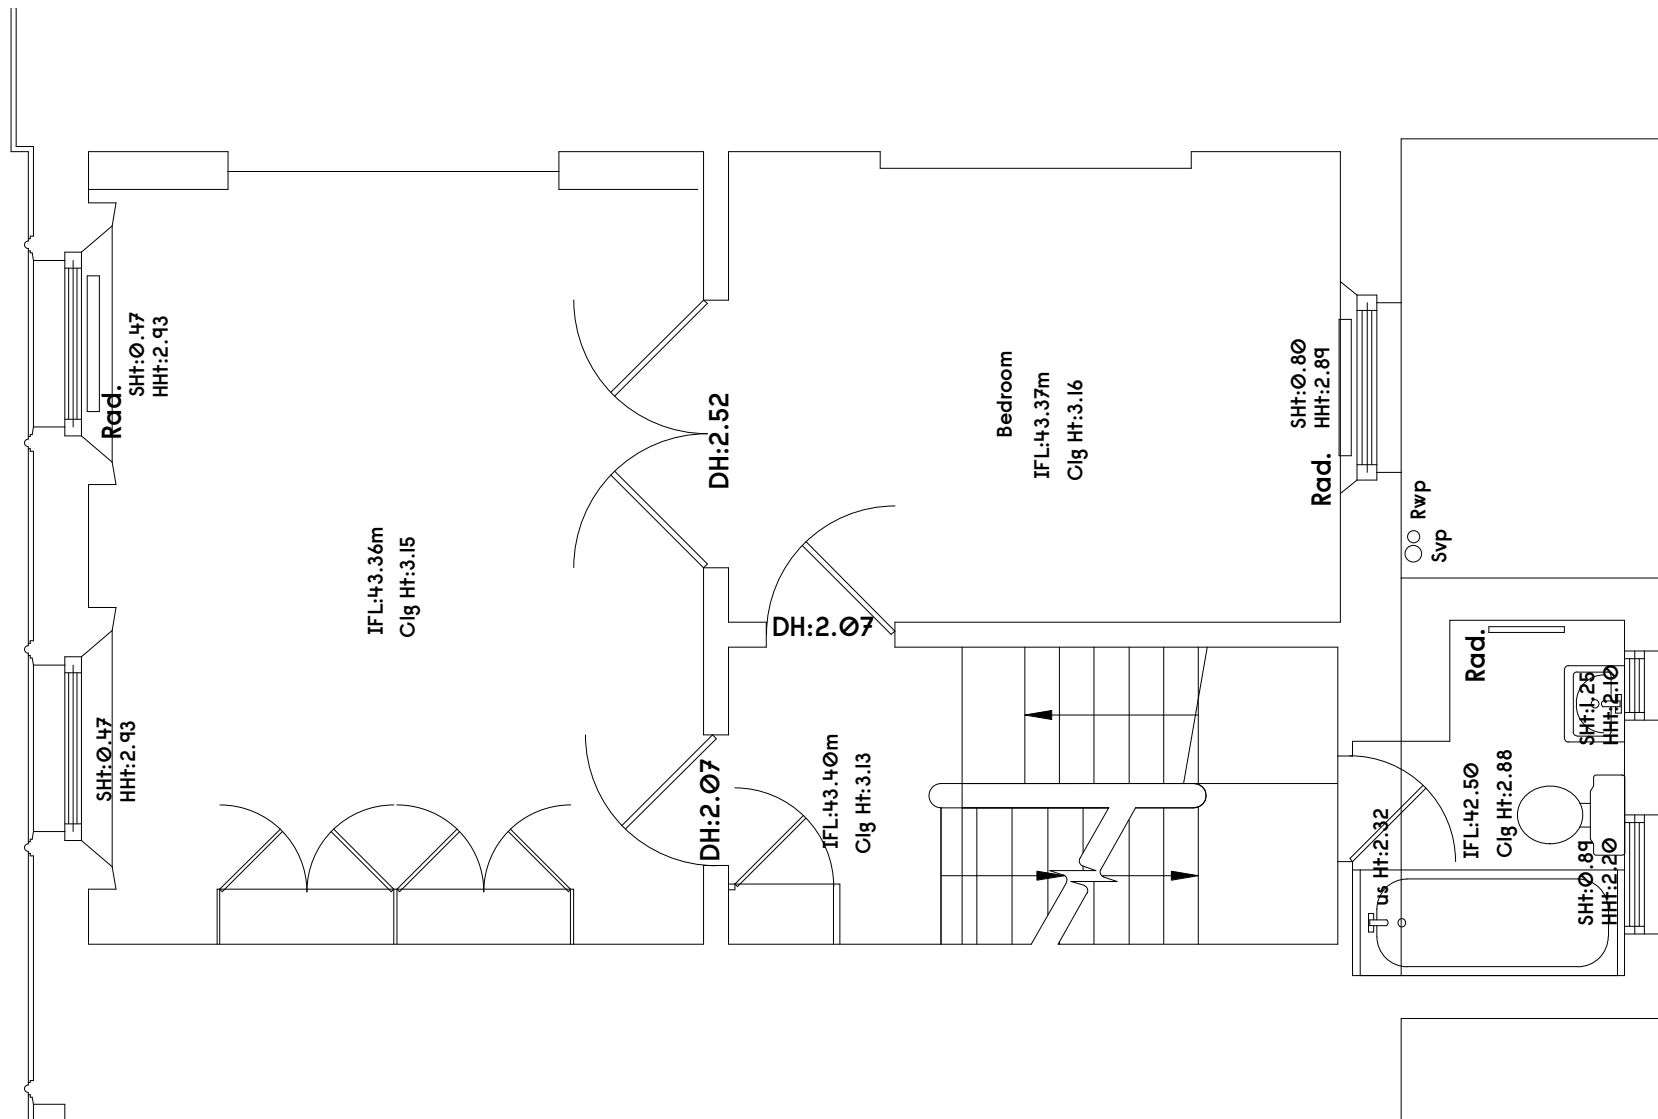

1 Existing First Floor Plan
1:50 @ A3




Notes

Revision Date Description

Gundry + Ducker		Project	3 Rothwell Street, London NW1 8YH	
Gundry & Ducker Architecture Ltd 3 Garrick Street London WC2E 9BF		Drawing title	Existing First Floor Plan	
Scale	1:50 @ A3	Drwg. No.	Rev	
Date	02/2020	405_EX_03		
Status	EXISTING			

Do not scale. All dimensions to be confirmed on site.
Information contained in this drawing is the sole copyright of the designer
and is not to be reproduced without permission.

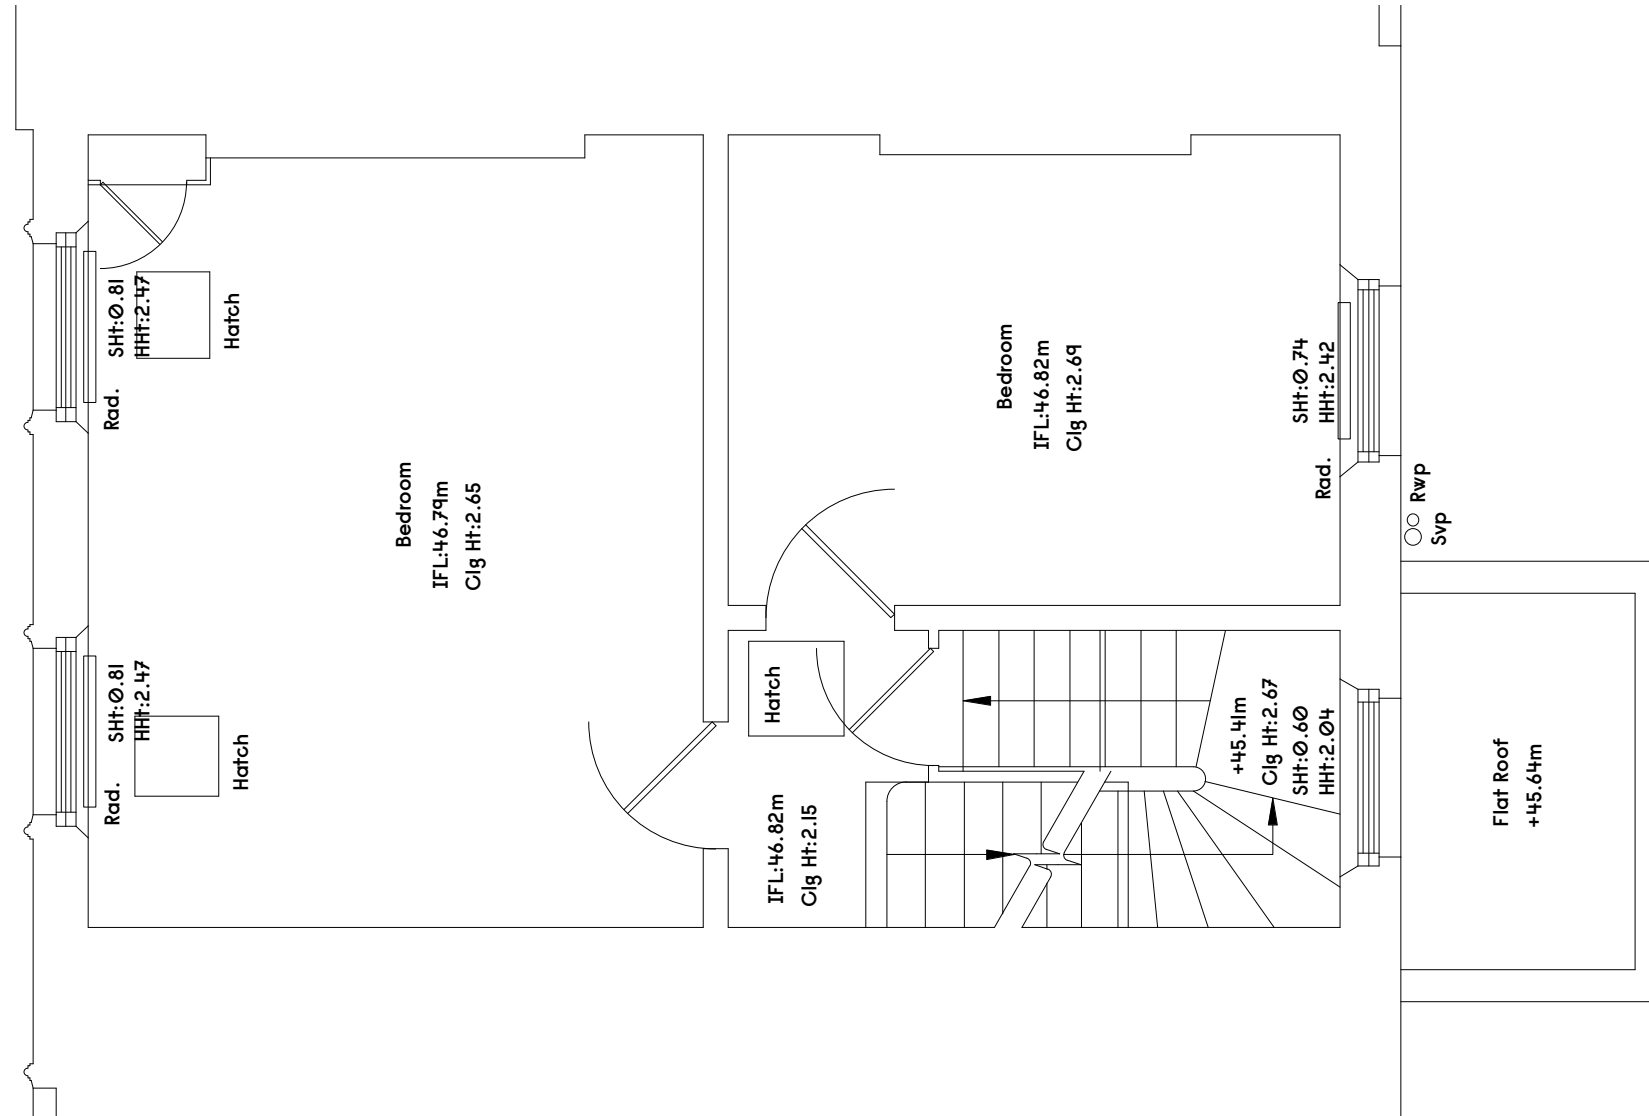

1 Existing Second Floor Plan
1:50 @ A3




Notes

Revision Date Description

Gundry + Ducker
Gundry & Ducker Architecture Ltd
3 Garrick Street
London WC2E 9BF
t +44(0)203 417 4895
info@gundryducker.com

Project 3 Rothwell Street, London NW1 8YH
Drawing title Existing Second Floor Plan
Scale 1:50 @ A3 Drwg. No. Rev
Date 02/2020 405_EX_04
Status EXISTING

Do not scale. All dimensions to be confirmed on site.
Information contained in this drawing is the sole copyright of the designer
and is not to be reproduced without permission.

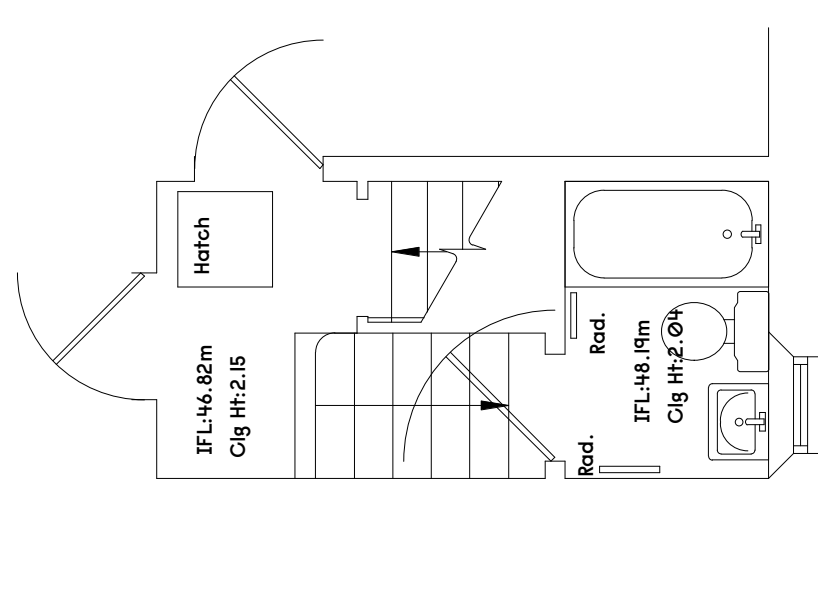

1 Existing Third Floor Plan
1:50 @ A3



Notes

Revision	Date	Description

Gundry + Ducker		Project	3 Rothwell Street, London NW1 8YH
Gundry & Ducker Architecture Ltd 3 Garrick Street London WC2E 9BF		Drawing title	Existing Third Floor Plan
Scale	1:50 @ A3	Drwg. No.	Rev
Date	02/2020	405_EX_05	
Status	EXISTING		


Do not scale. All dimensions to be confirmed on site.
Information contained in this drawing is the sole copyright of the designer
and is not to be reproduced without permission.



1 Existing Front Elevation
1:100 @ A3



2 Existing Rear Elevation
1:100 @ A3

 


Notes

Revision Date Description


Gundry + Ducker
Gundry & Ducker Architecture Ltd
3 Garrick Street
London WC2E 9BF
t +44(0)203 417 4895
info@gundryducker.com

Project	3 Rothwell Street, London NW1 8YH		
Drawing title	Existing Elevations		
Scale	1:100 @ A3	Drwg. No.	Rev
Date	02/2020	405_EX_06	
Status	EXISTING		

Do not scale. All dimensions to be confirmed on site.
Information contained in this drawing is the sole copyright of the designer
and is not to be reproduced without permission.

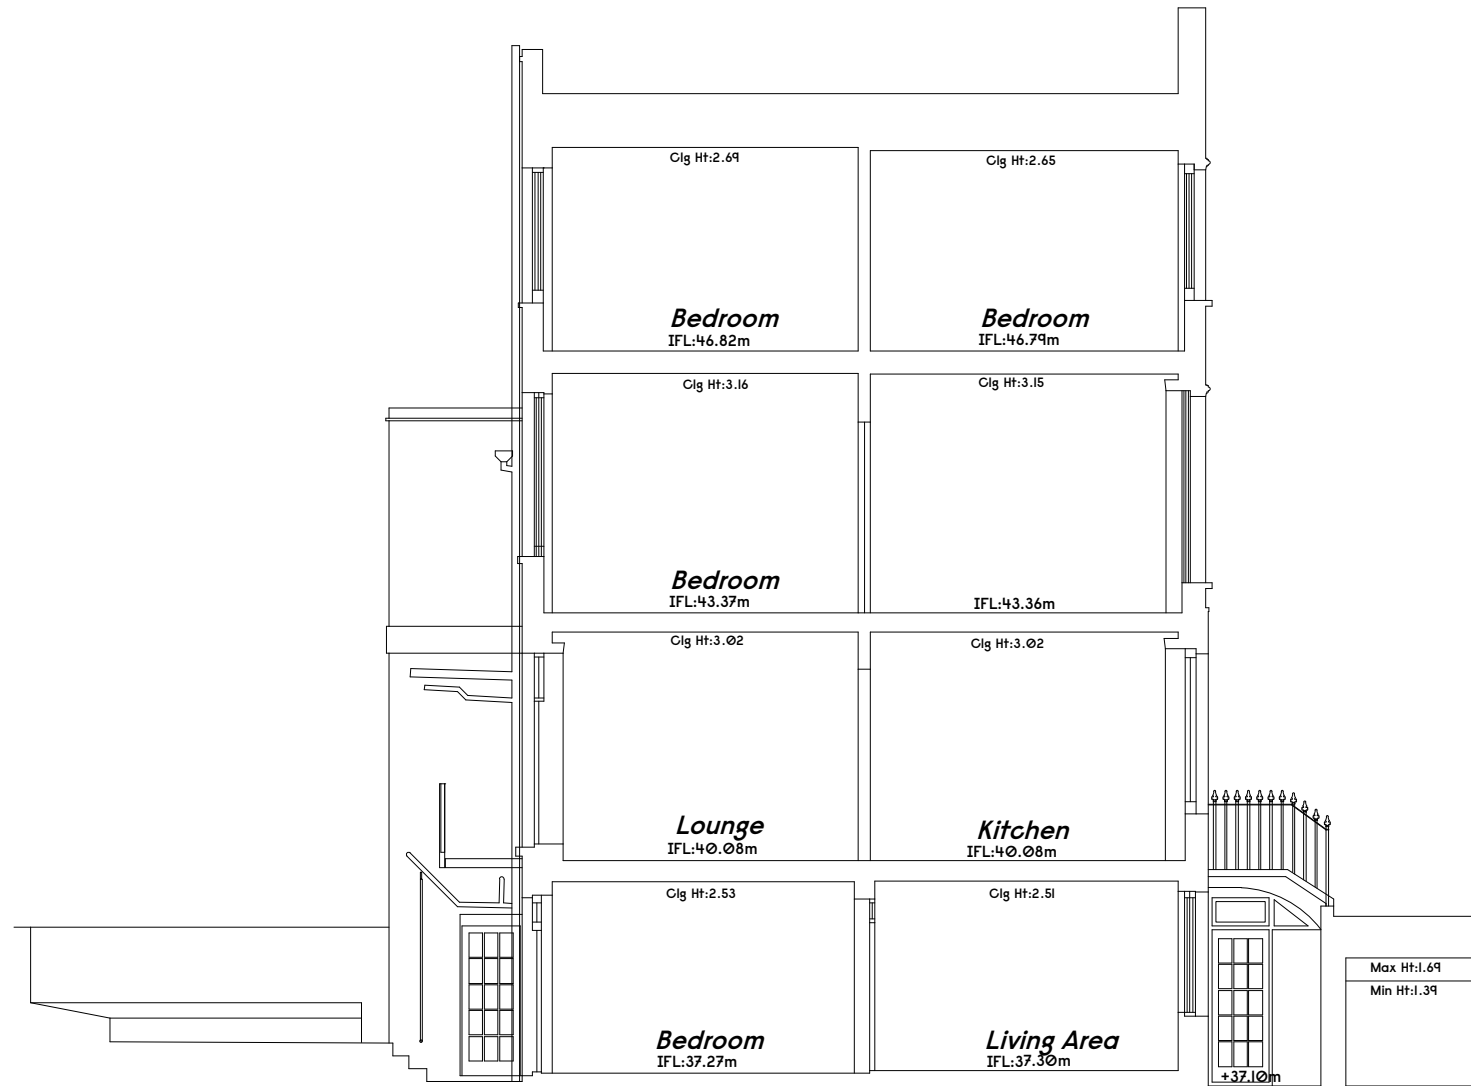

1 Existing Section
1:100 @ A3

 

Notes

Revision Date Description

Gundry + Ducker
Gundry & Ducker Architecture Ltd
3 Garrick Street
London WC2E 9BF
t +44(0)203 417 4895
info@gundryducker.com

Project 3 Rothwell Street, London NW1 8YH


Drawing title Existing Sections

Scale 1:100 @ A3 Drwg. No. Rev


Date 02/2020 405_EX_07

Status EXISTING

Do not scale. All dimensions to be confirmed on site.
Information contained in this drawing is the sole copyright of the designer
and is not to be reproduced without permission.

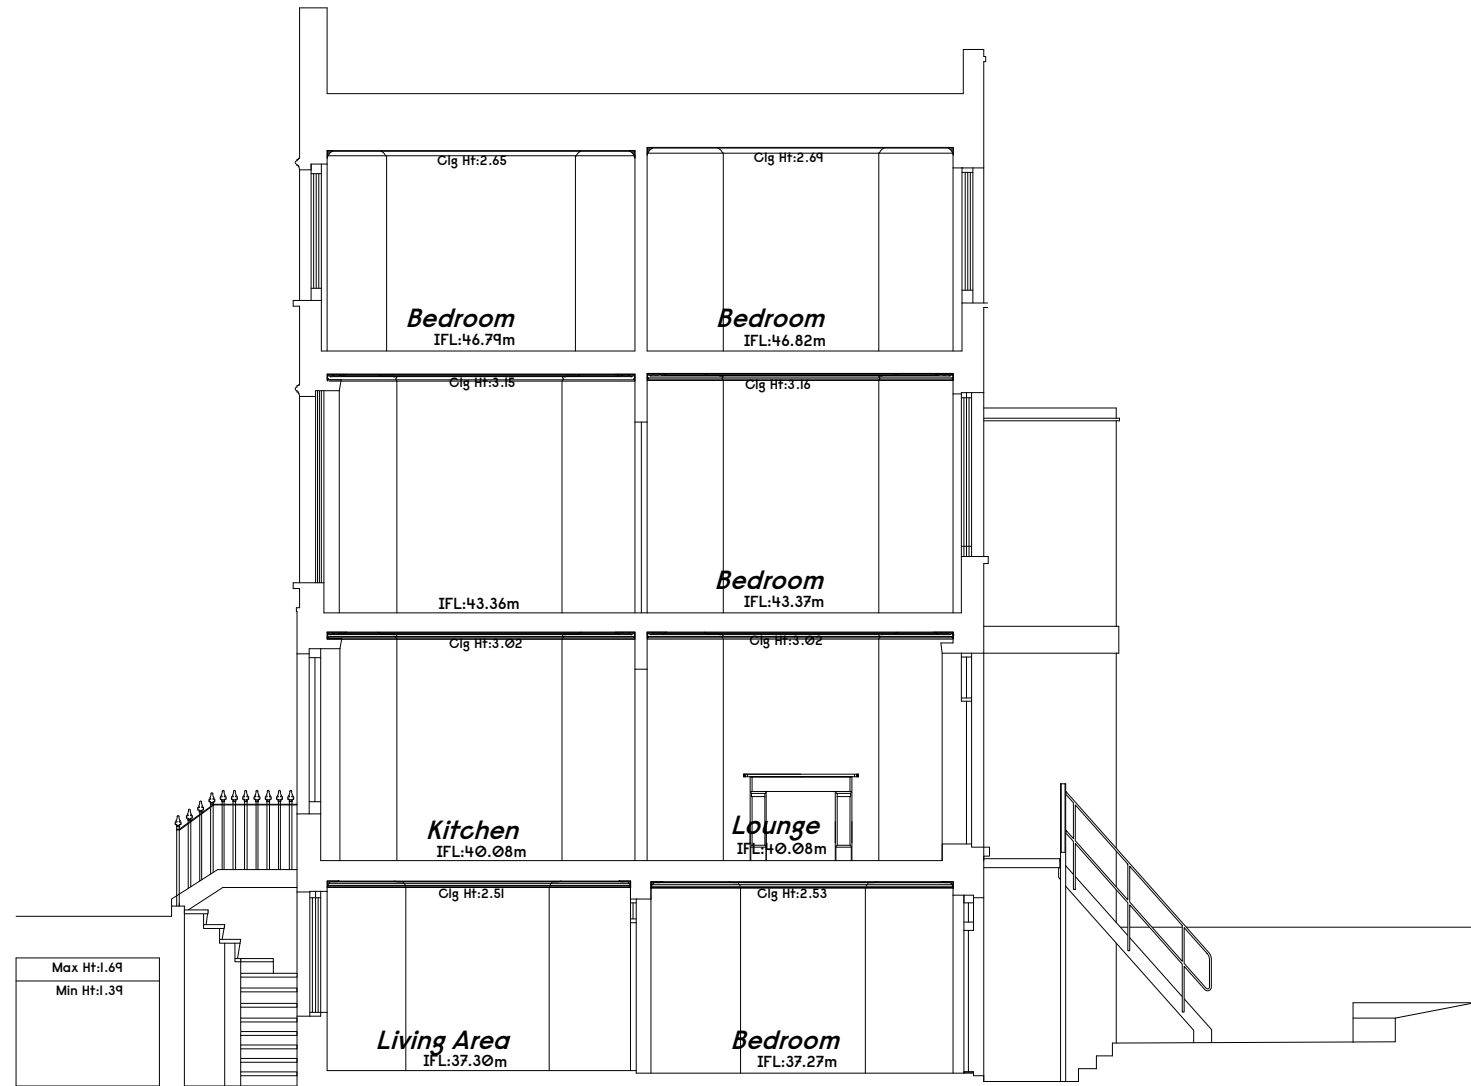

I Existing Section C
1:100 @ A3

 

Notes

Revision Date Description

Gundry + Ducker
Gundry & Ducker Architecture Ltd
3 Garrick Street
London WC2E 9BF
t +44(0)203 417 4895
info@gundryducker.com

Project 3 Rothwell Street, London NW1 8YH
Drawing title Existing Section C
Scale 1:100 @ A3 Drwg. No. Rev
Date 02/2020 405_EX_08
Status EXISTING

Do not scale. All dimensions to be confirmed on site.
Information contained in this drawing is the sole copyright of the designer
and is not to be reproduced without permission.