





P Location Plan
1 : 1250



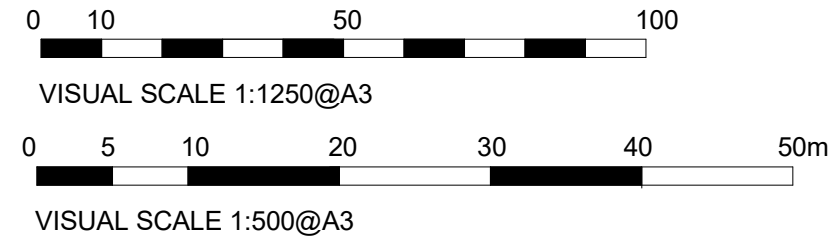


1 Block Plan
1 : 500

- NOTES:
1. This drawing is to be read in conjunction with all relevant drawings documents & specification.
 2. Dimensions not to be scaled.

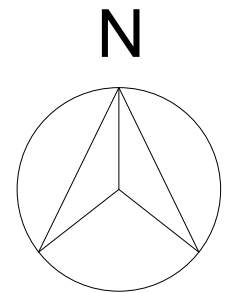

Rev	Drn.	By	Chkd	Date	Description
MKCREATIVE 					
office@mkcerative.me.uk 22 Micklefield Way Borehamwood WD6 4LG					
Client: Mr Anushka Rajiyah					
Project: First Floor Flat					
Drawing: LOCATION PLAN					
Scale: A3@As indicated					
Date: 20.09.2022					
Status: FOR PLANNING					
Drawing No. 10 ROSECROFT - 001				Rev.	A1

  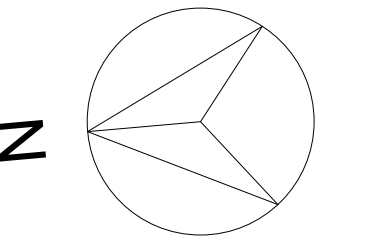

MKCREATIVE 

22 Micklefield Way, Borehamwood, WD6 4LG
office@mkcreative.me.uk

Client:
Mr Anushka Rajiyah

Project:
First Floor Flat
10 Rosecroft Avenue London NW3
7QB

Drawing area:

Drawing Title:
FLOOR PLANS

Approved By: J	Date: 20.09.2022
Checked By: A	Scale: 1 : 50
Drawn By: MZ	Size: A1
Status:	
FOR PLANNING	
Drawing No. 10 ROSECROFT - 002	Rev. 01

[illegible]

MKCREATIVE 

Project:
First Floor Flat
10 Rosecroft Avenue London NW3
7QB

Drawing No.	Rev.
10 ROSECROFT - 003	01

01



Architectural elevation drawing of a building facade. The drawing shows a brick structure with a gabled roof, a chimney, and a dormer window. A large, solid grey area represents a section cut or a different material. The drawing is labeled "ELEVATION" and "SECTION".

[illegible]

MKCREATIVE 

Project:
First Floor Flat
10 Rosecroft Avenue London NW3
7QB

Drawing No.	Rev.
10 ROSECROFT - 004	01