




1st floor plan
(no changes to layout save for bathroom layout)

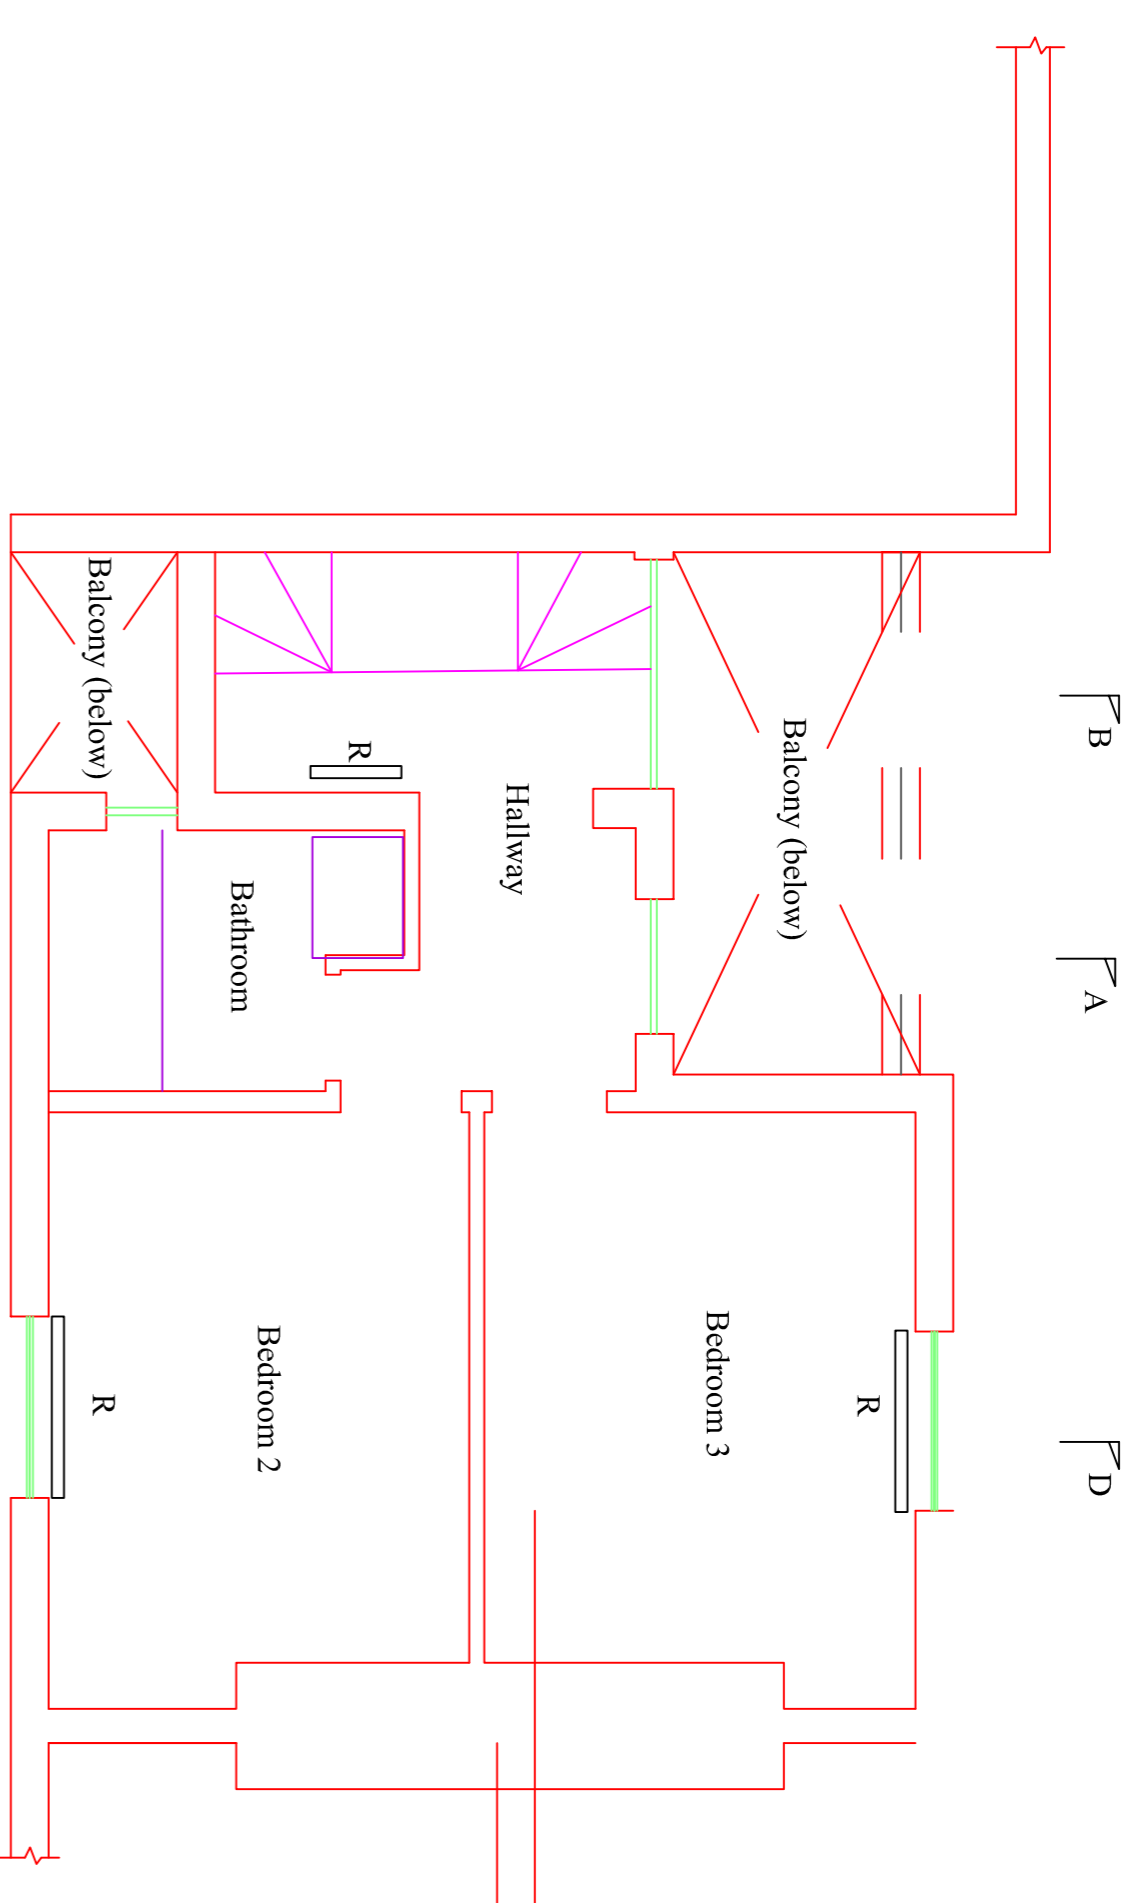

2nd floor plan
(no changes to layout save for bathroom layout)

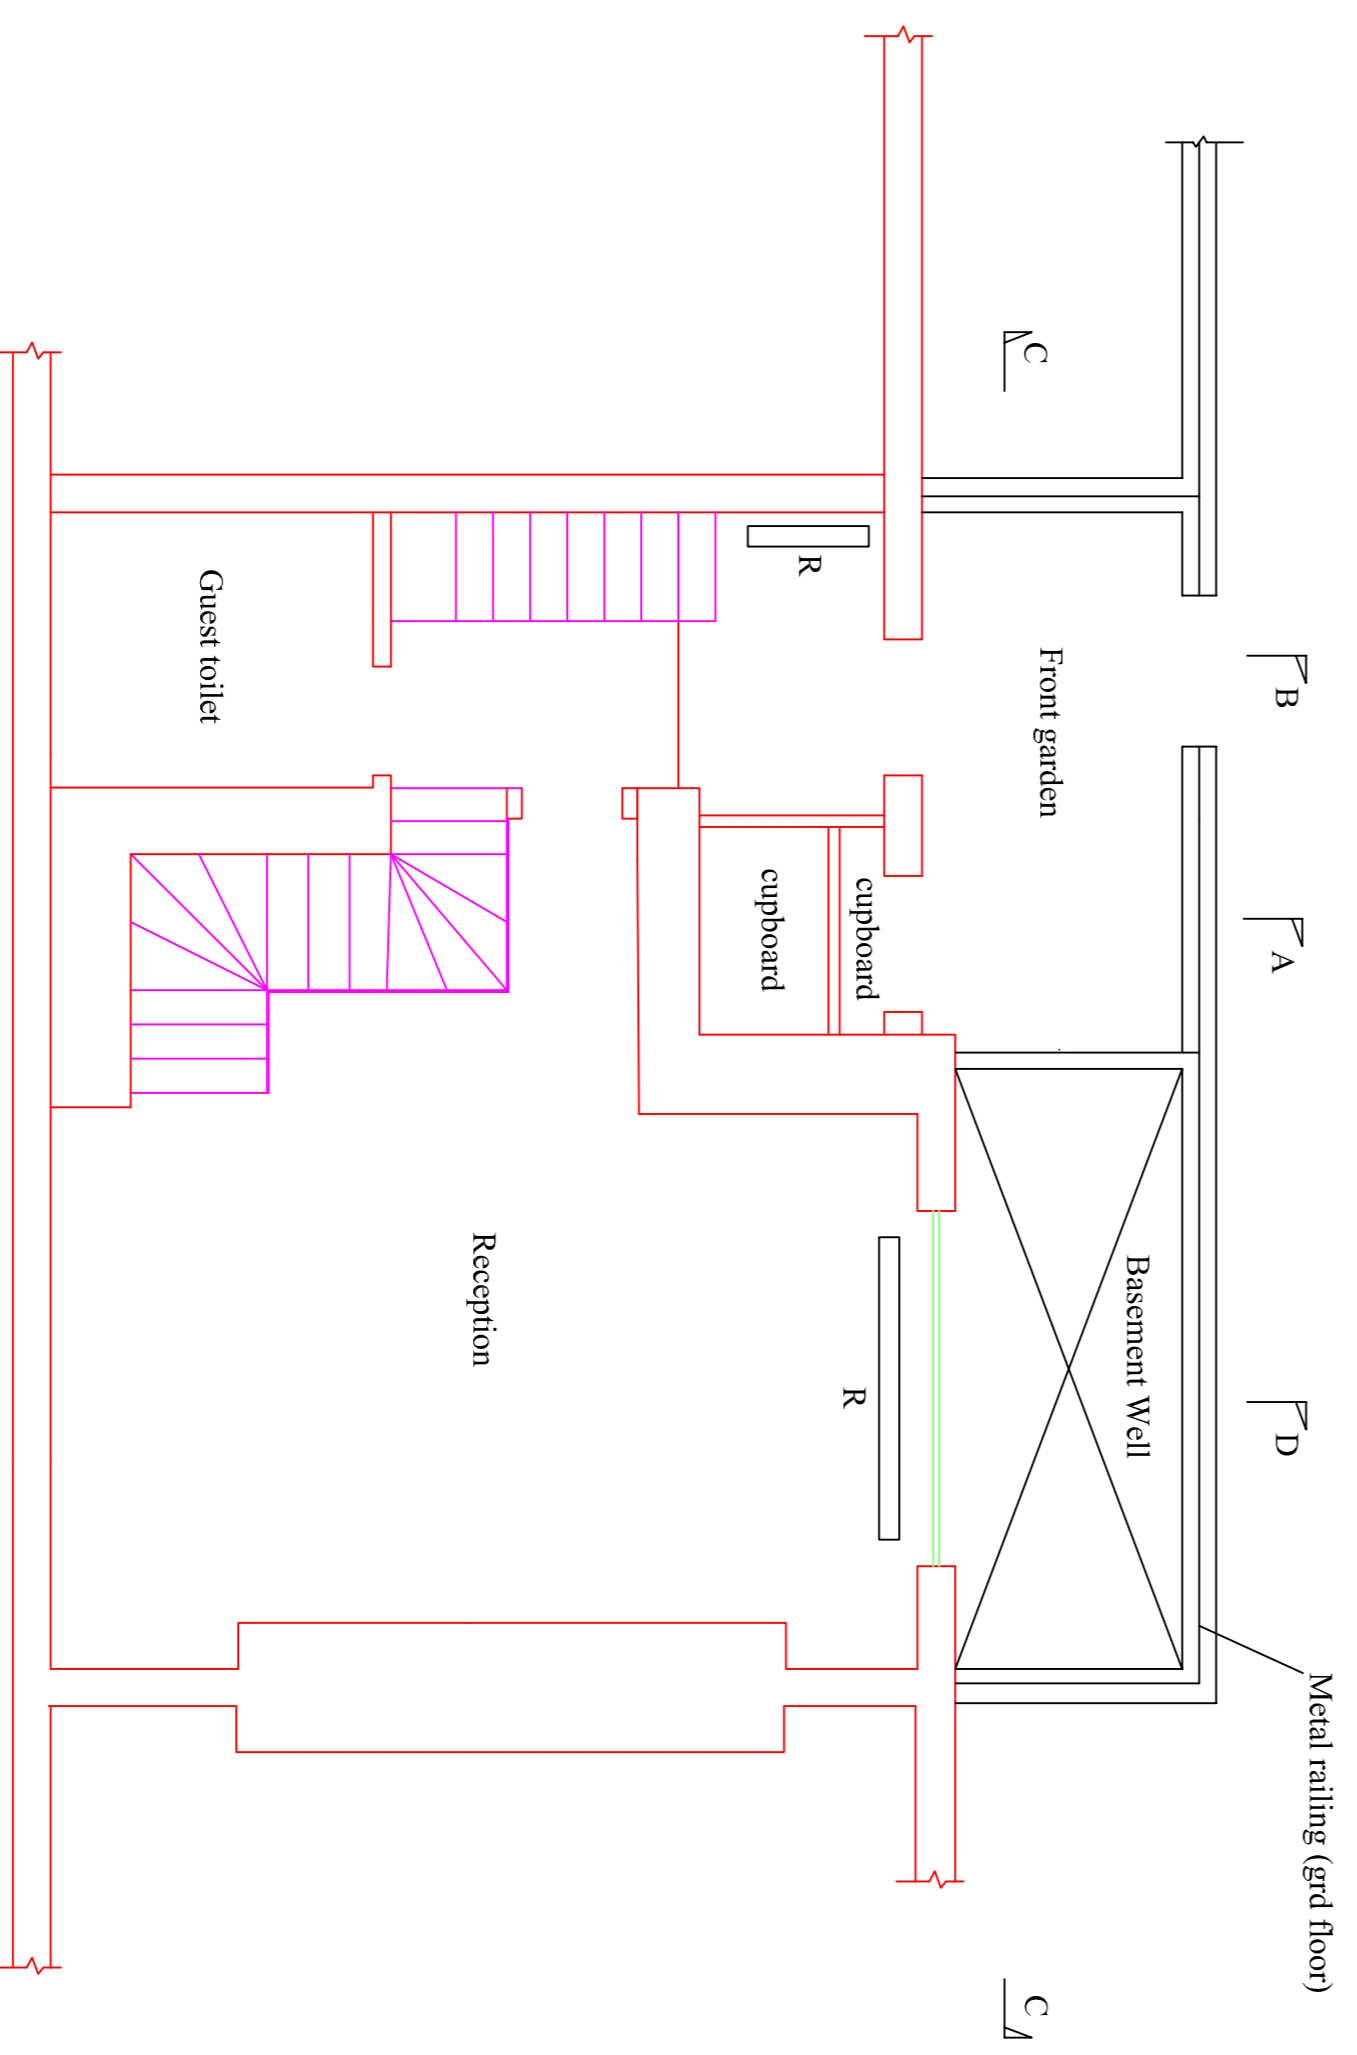

Grd floor plan

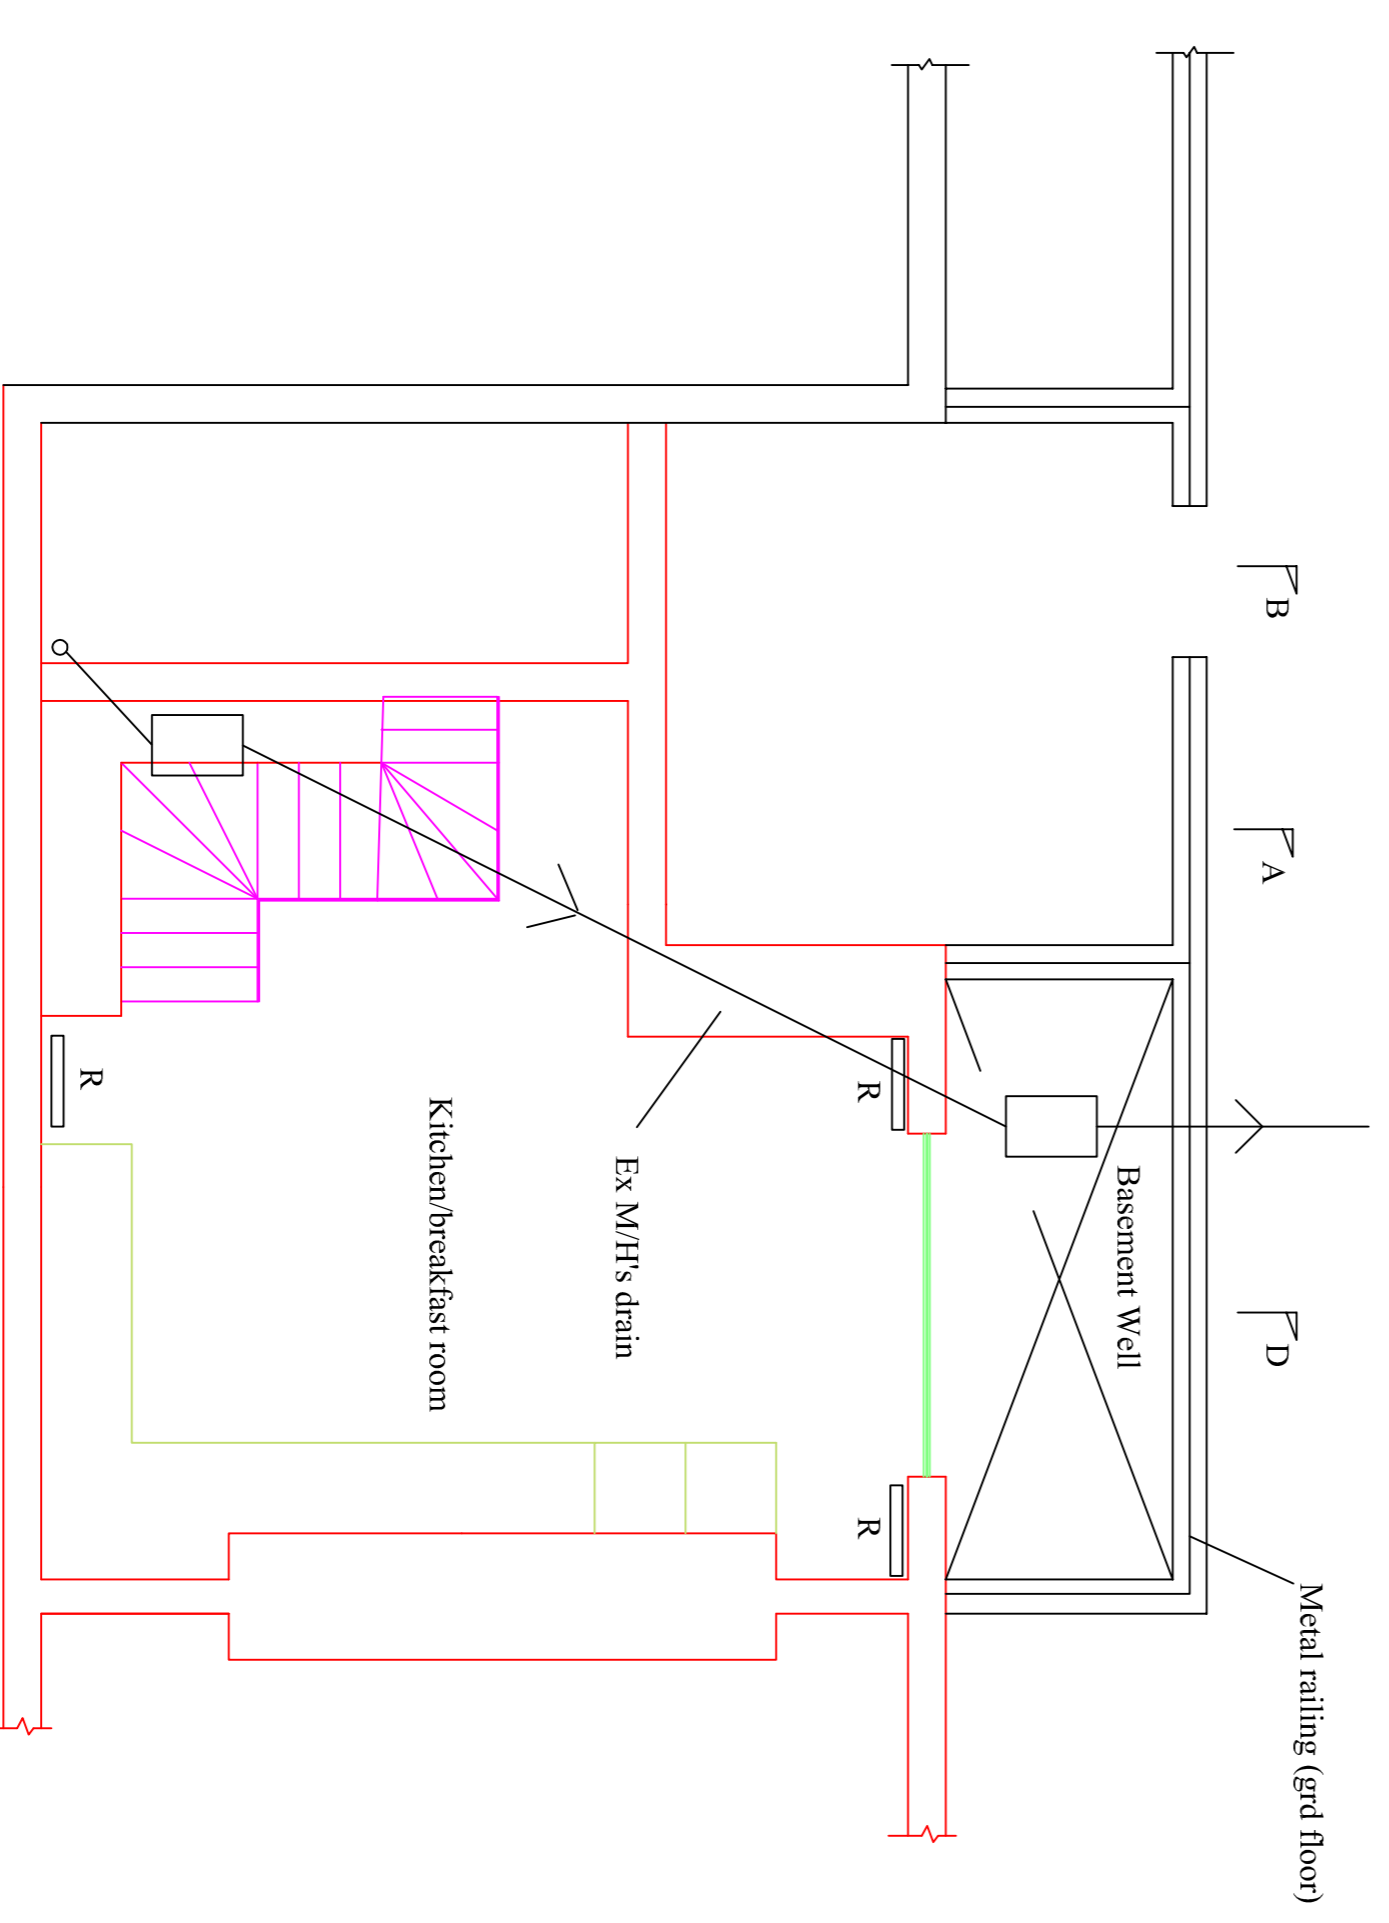

Basement floor plan

| Rev. | Date | Revision | Inits | Chkd |
|------|------|----------|-------|------|
| | | | | |

3 PERRINS COURT HAMPSTEAD
LONDON NW3 1QS
Tel : 0207 435 3294
E-Mail: stephenstarkone@gmail.com

Client
Mr & Mrs Stark

Project
3 PERRINS COURT HAMPSTEAD LONDON NW3

Title
PLANS AS EXISTING

Job/Drawing No
426/01

Scale
1 : 50

Date
May 21

Drawn
SLS

Checked