


Proposed Ground floor plan
(No change - save for brick slips to front elevation - see Section E-E)

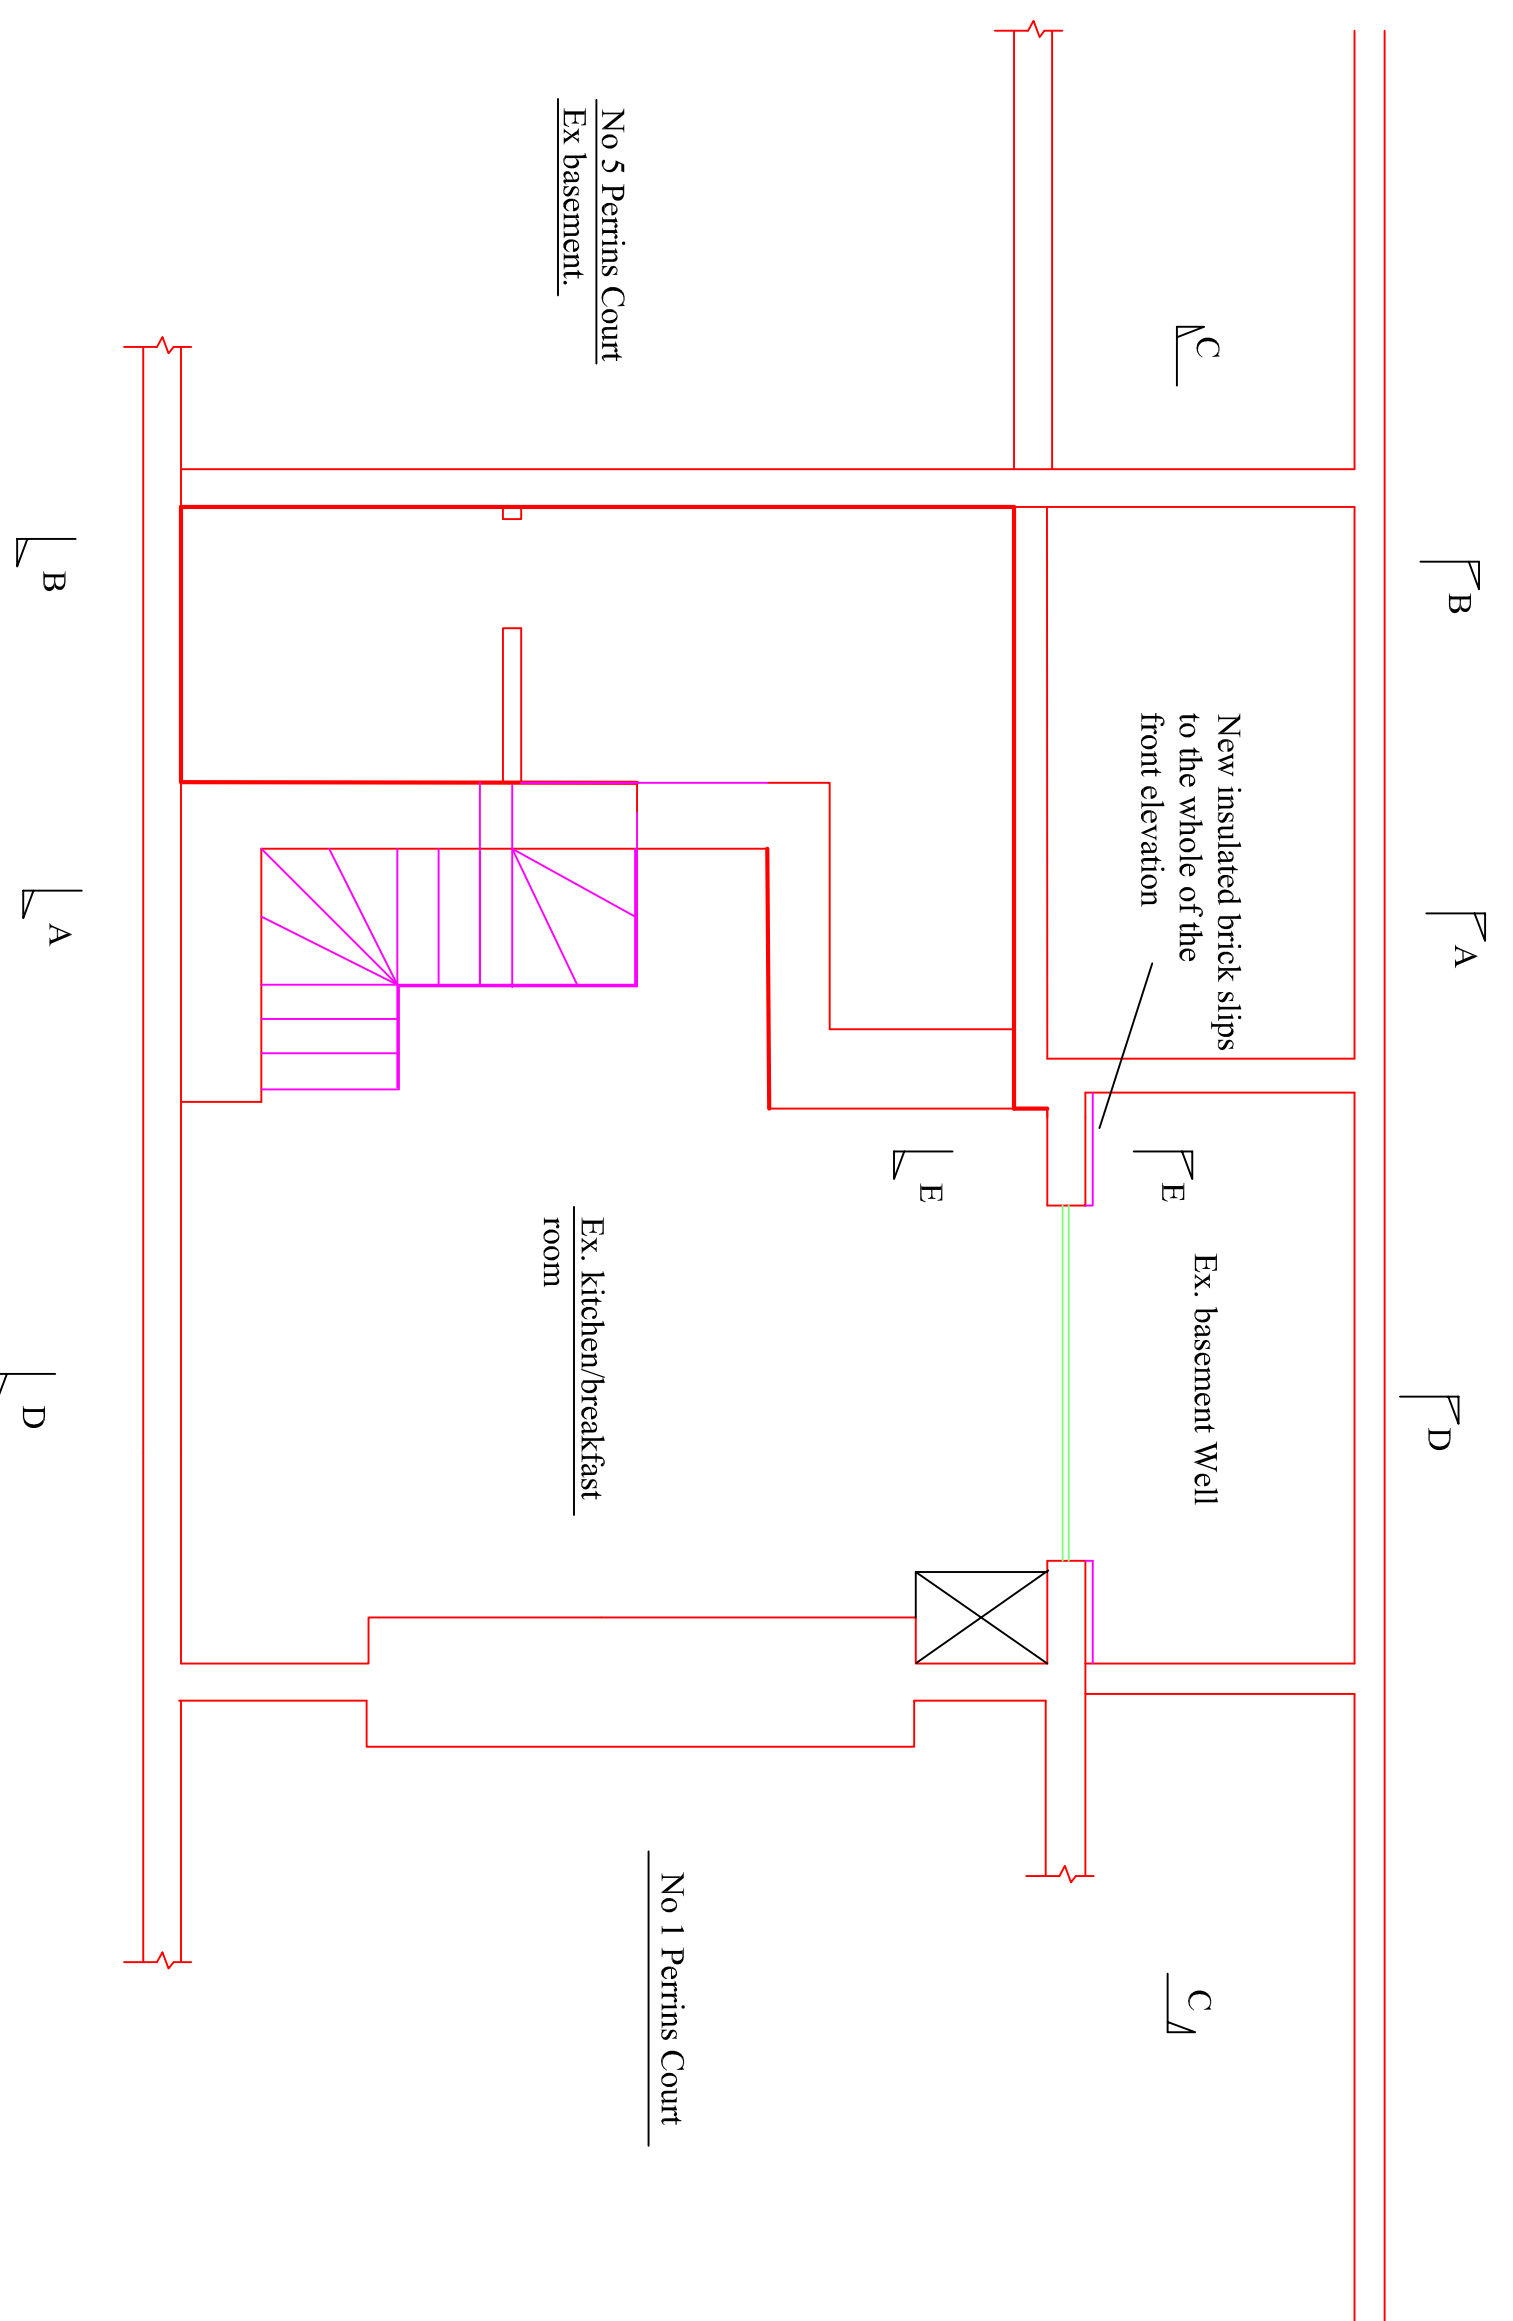

Proposed Basement floor plan
(No change - save for brick slips to front elevation - see Section E-E)

Rev.	Date	Revision	Inits	CHKd

3 PERRINS COURT HAMPSTEAD
LONDON NW3 1QS
Tel : 0207 455 3294
E-Mail: stephen.kane@gmail.com

Client

Mr & Mrs Stark

Project

3 PERRINS COURT
HAMPSTEAD
LONDON NW3

Title

PROPOSED BASEMENT &
GROUND FLOOR PLANS

Job/Drawing No 430/05 Revision

Scale 1 : 50

Date Sept 22 Drawn SLS Checked

(@ A1)