


New insulated brick slips
to the whole of the
front elevation

1st floor plan


(No change - save for brick slips to front elevation - see Section E-E)

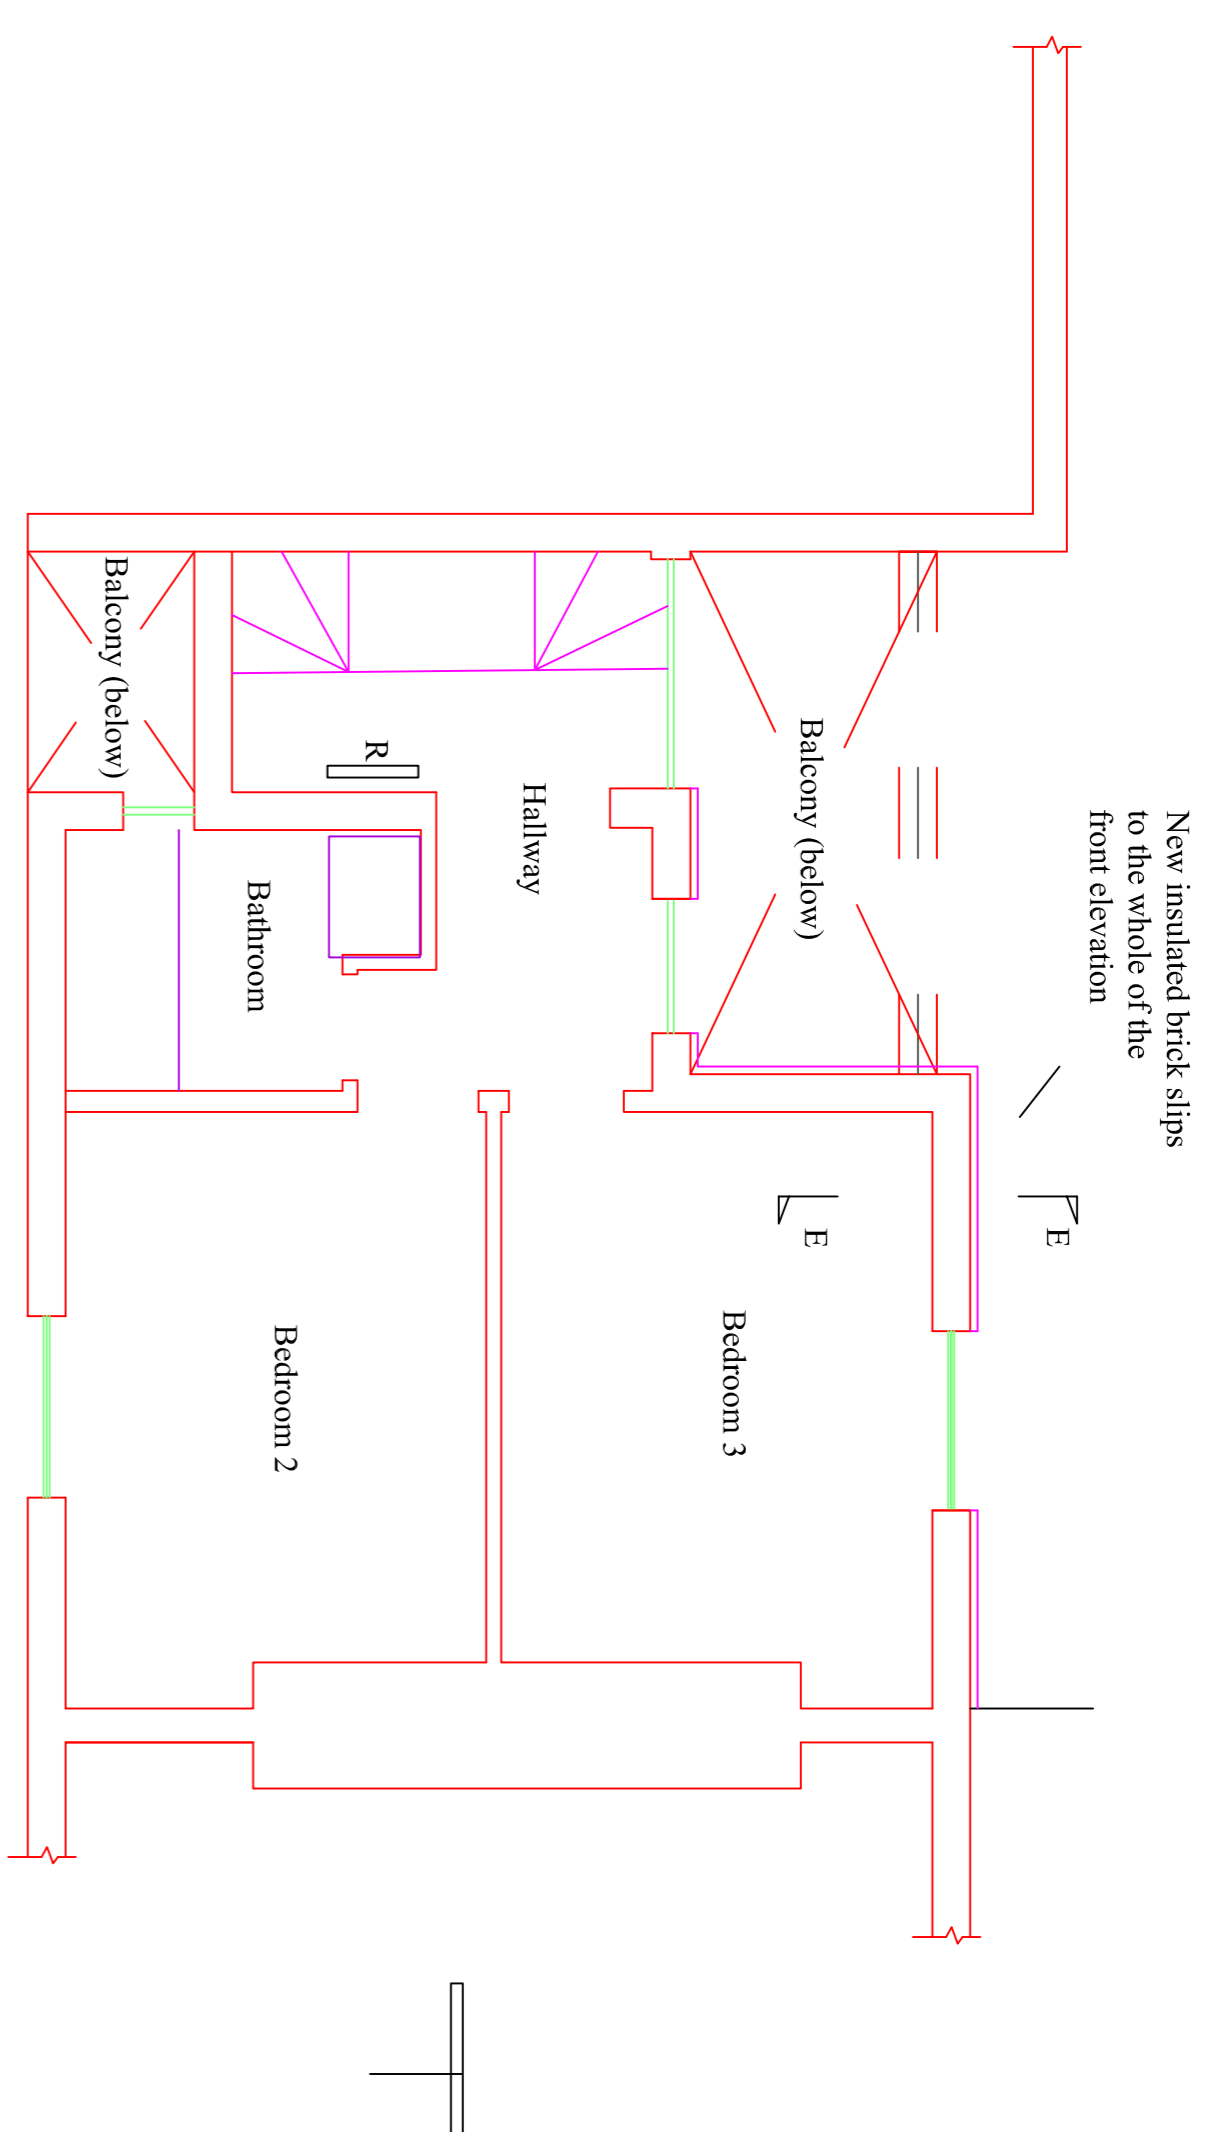

New insulated brick slips
to the whole of the
front elevation

2nd floor plan

(No change - save for brick slips to front elevation - see Section E-E)

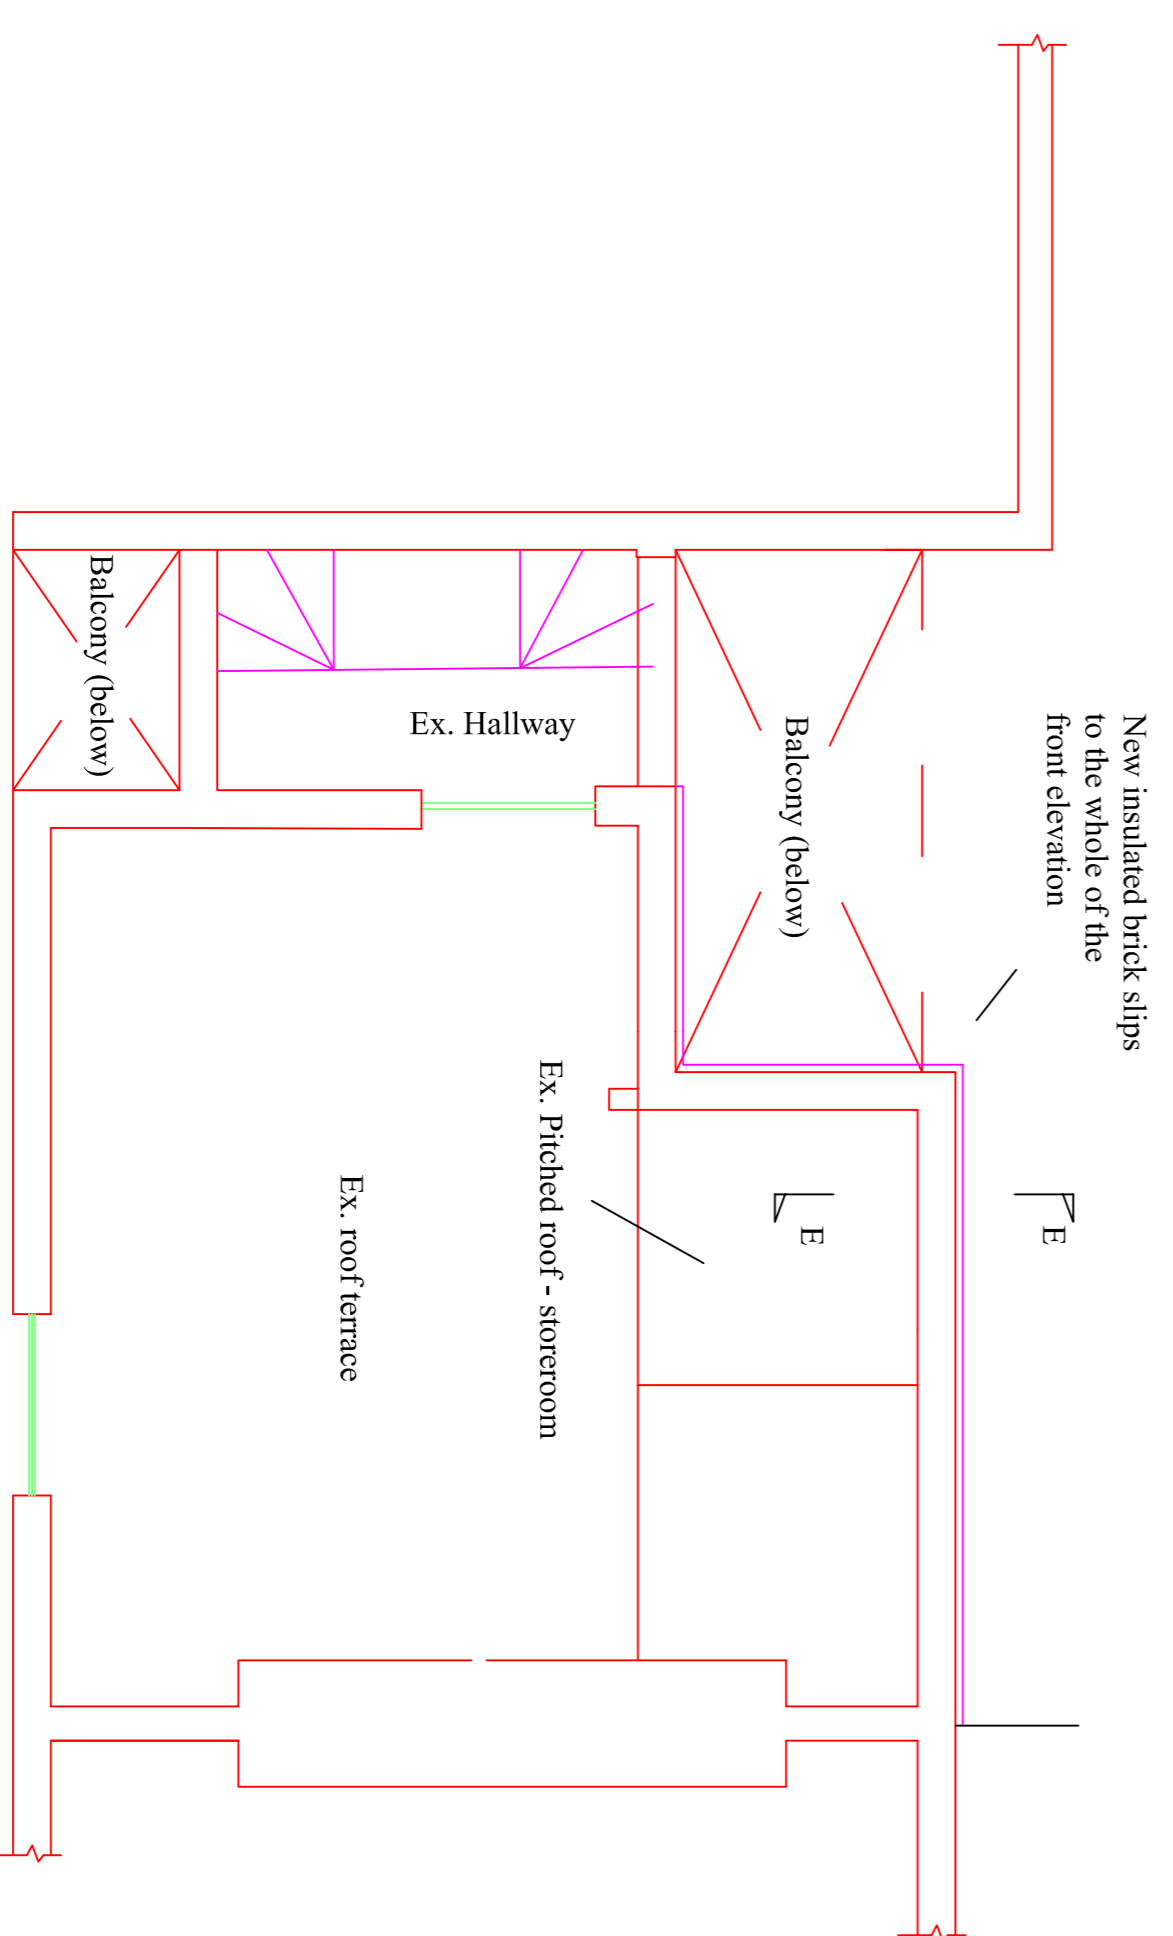

New insulated brick slips
to the whole of the
front elevation

Roof plan

(No change - save for brick slips to front elevation - see Section E-E)

Rev.	Date	Revision	Inits	CHKd

3 PERRINS COURT HAMPSTEAD
LONDON NW3 1QS
Tel : 0207 435 3294
E-Mail: stephenstark@icloud.com

Client

Mr & Mrs Stark

Project

3 PERRINS COURT
HAMPSTEAD
LONDON NW3

Title

PLANS
AS PROPOSED
(1st, 2nd & ROOF)

Job/Drawing No

430/09

Revision

Scale 1 : 50 Date Drawn Checked

(@ A1)

Sept 22 SLS

Drawn Checked