




1 1:25@ A1
EXISTING NORTH ELEVATION

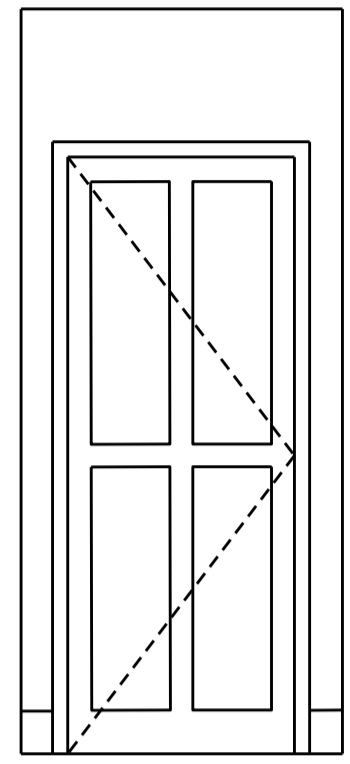


2 1:25@ A1
EXISTING EAST ELEVATION

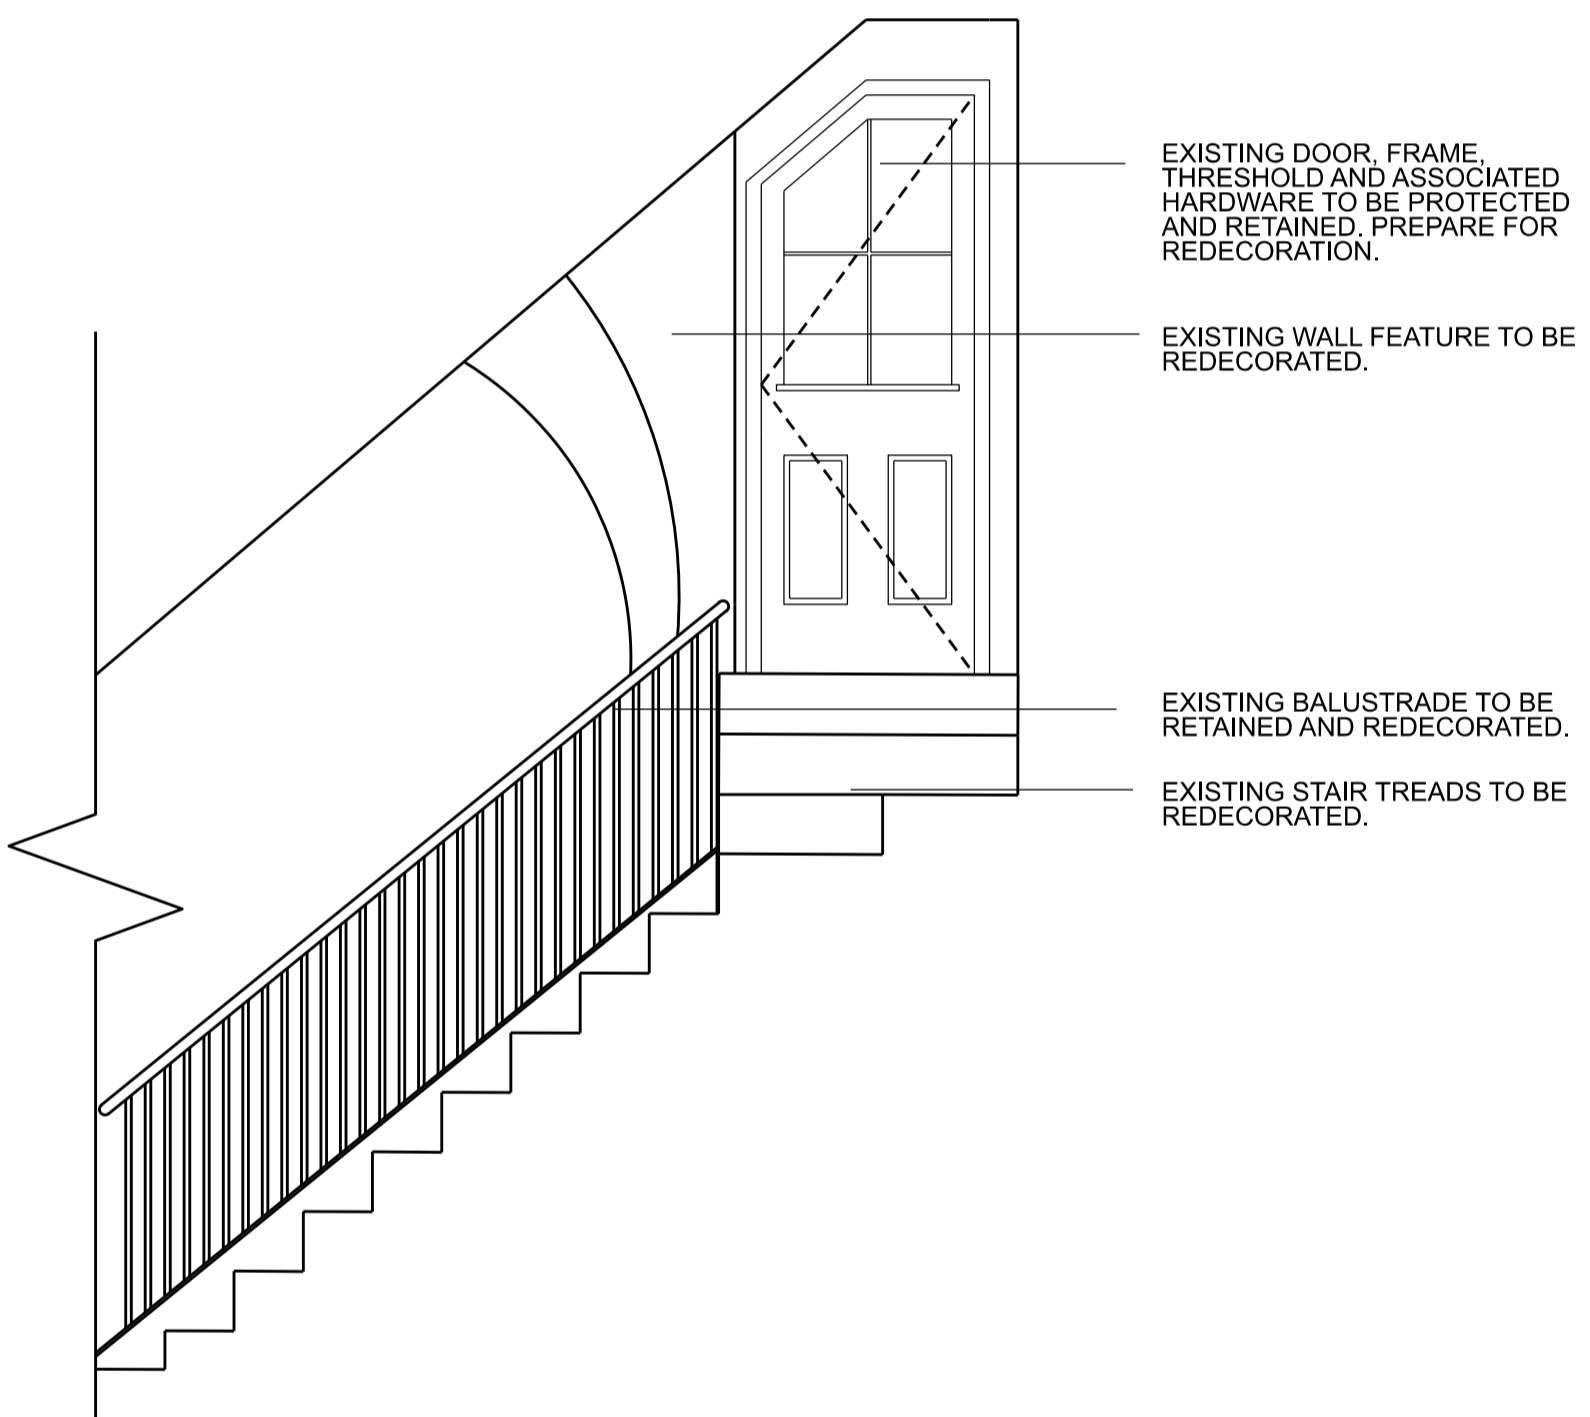


3 1:25@ A1
EXISTING SOUTH ELEVATION

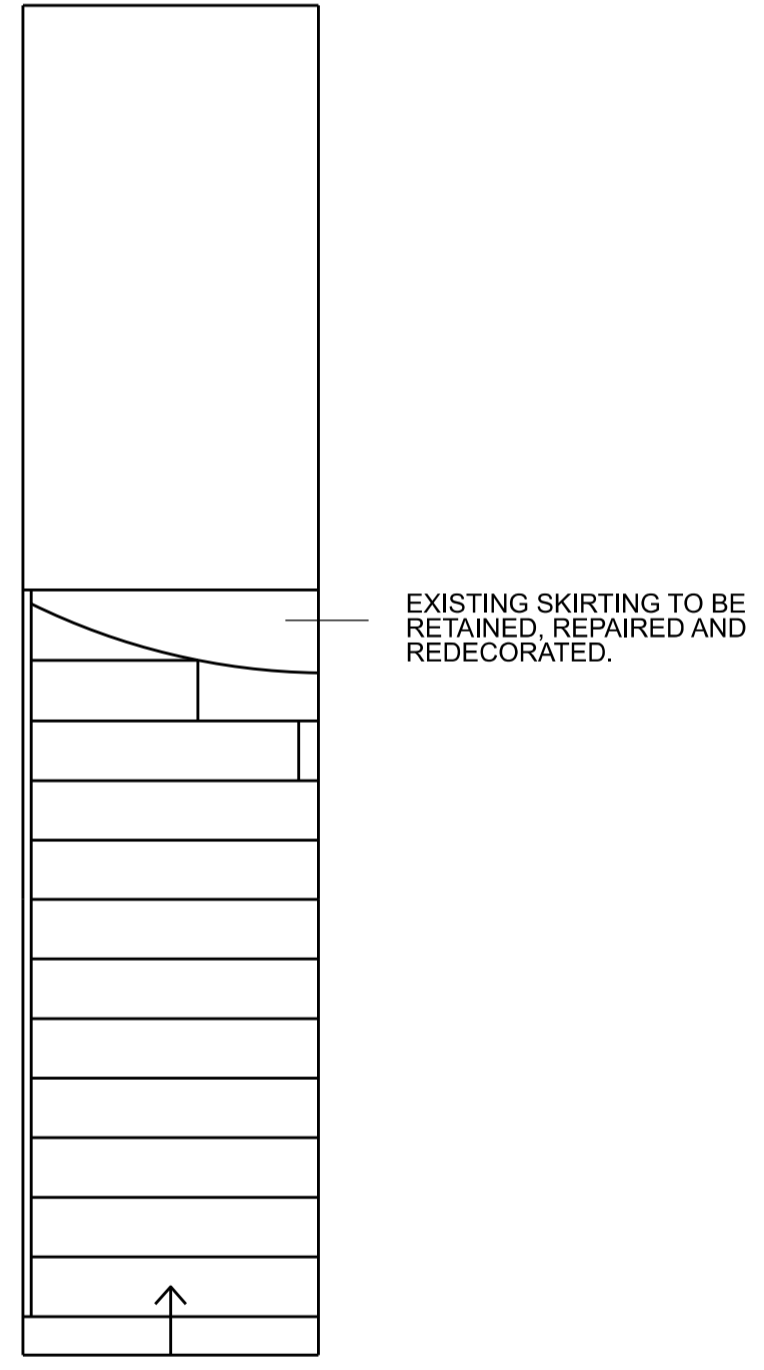

4 1:25@ A1
EXISTING WEST ELEVATION

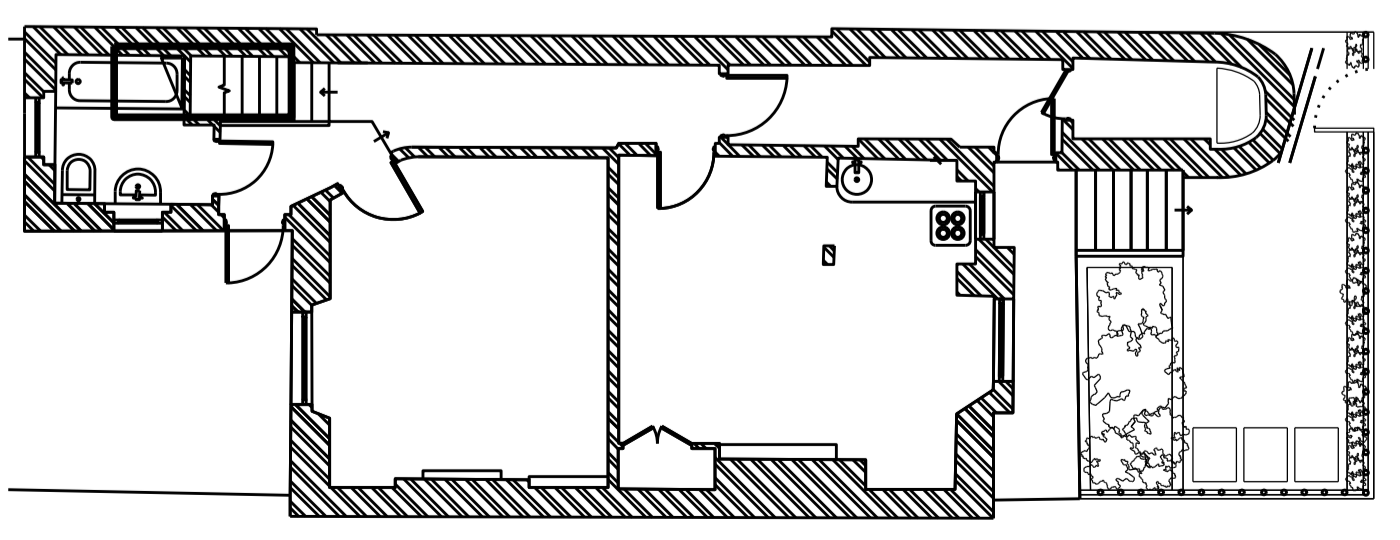

KEY 1:100 @ A1
PLAN

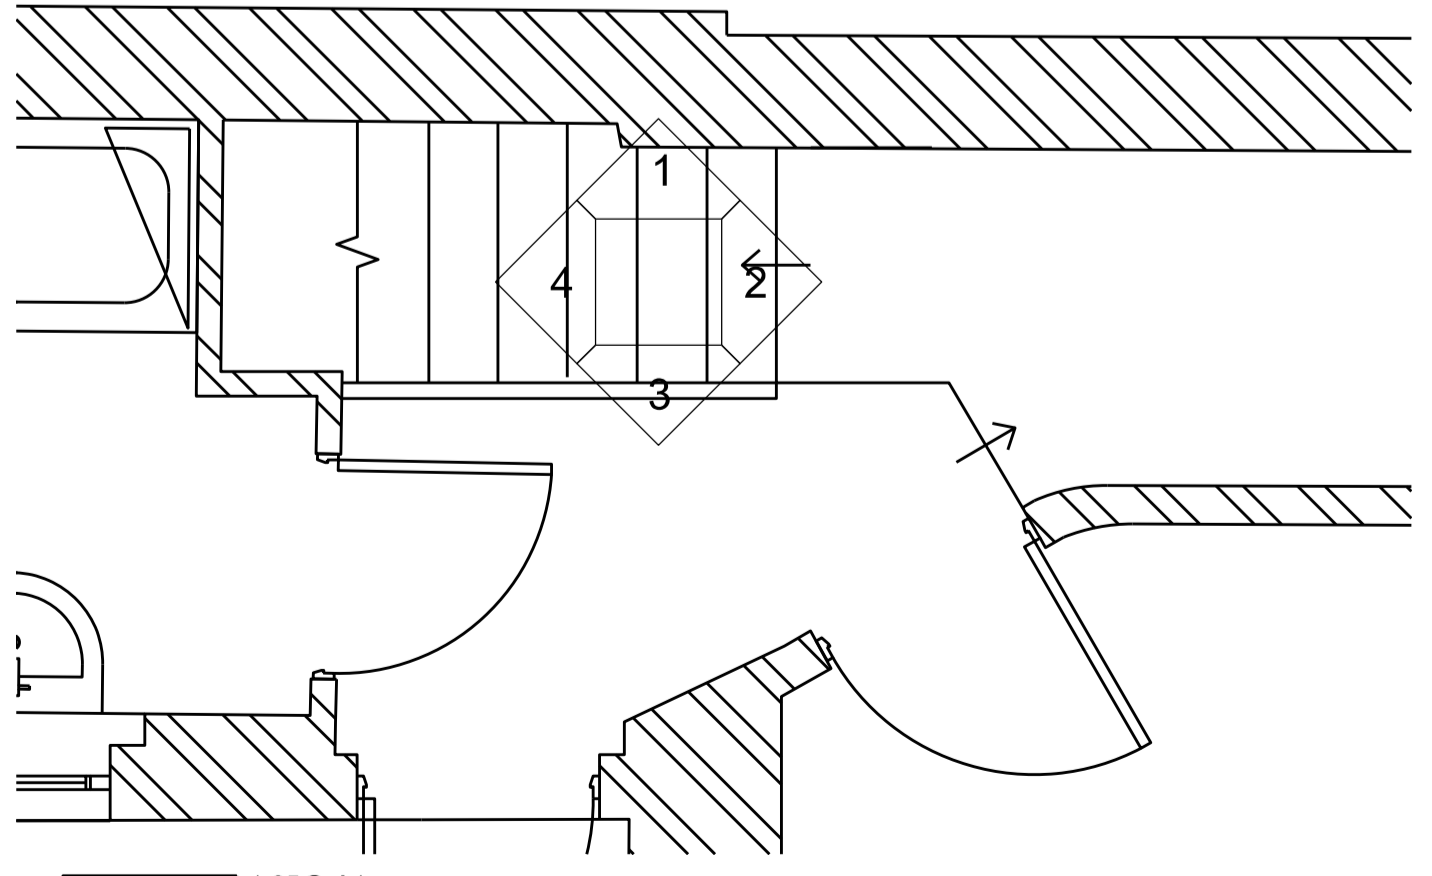

5 1:25@ A1
EXISTING ROOM PLAN

0 1 2 3
SCALE IN METRES @ 1:25

01	AUG 22	PLANNING APPLICATION ISSUE	SC
REV	DATE	NOTES	INT.
PROJECT			
91A BELSIZE LANE			
DRAWING TITLE			
EXISTING INTERNAL ELEVATION, STAIR			
STATUS			
PLANNING			
DATE	DRAWN	CHECK	SCALE @ A1 1:25
AUGUST 2022	SC	JC	SCALE @ A3 1:50
PROJECT NUMBER	BLOCK	CL/SFB	TYPE & REVISION NUMBER LETTER
0484_A_			0121 T00

