
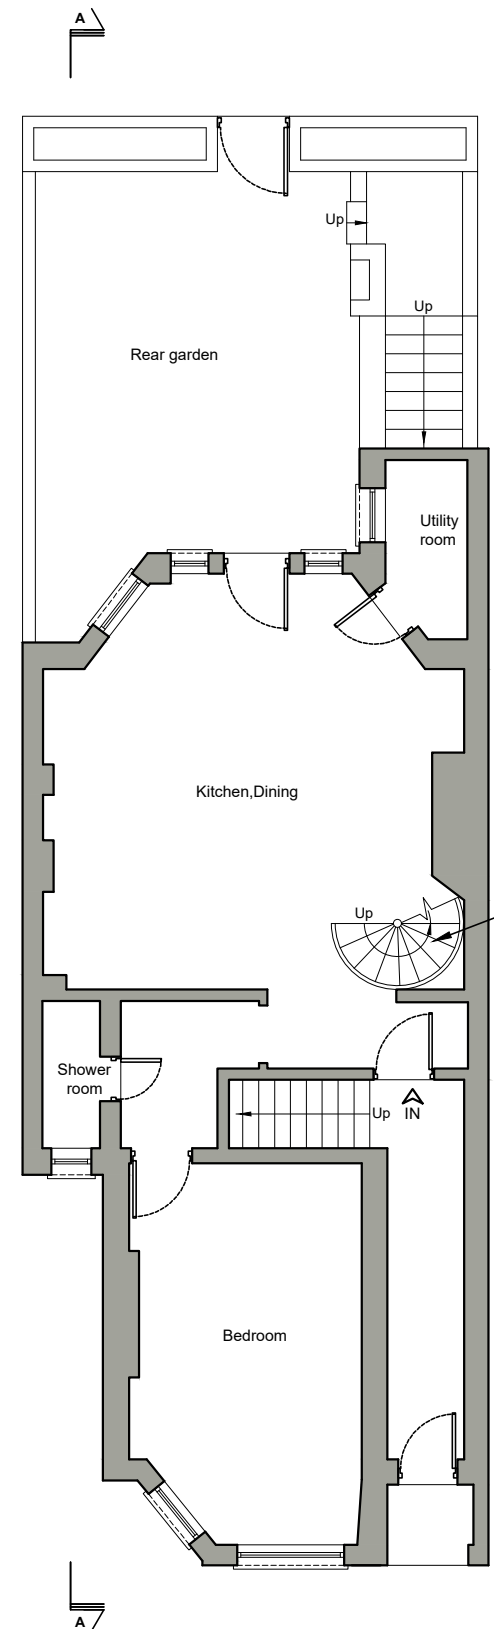



Written dimensions to be taken in preference to scaled dimensions. The Contractor is responsible for checking all dimensions before work starts.

All work is to be carried out to the requirements, and to the satisfaction of the Local Authority. These drawings are for planning purposes only.


Any discrepancies to be brought to the attention of 4D Planning Consultants immediately.

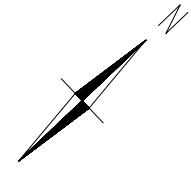

EXISTING GROUND FLOOR PLAN

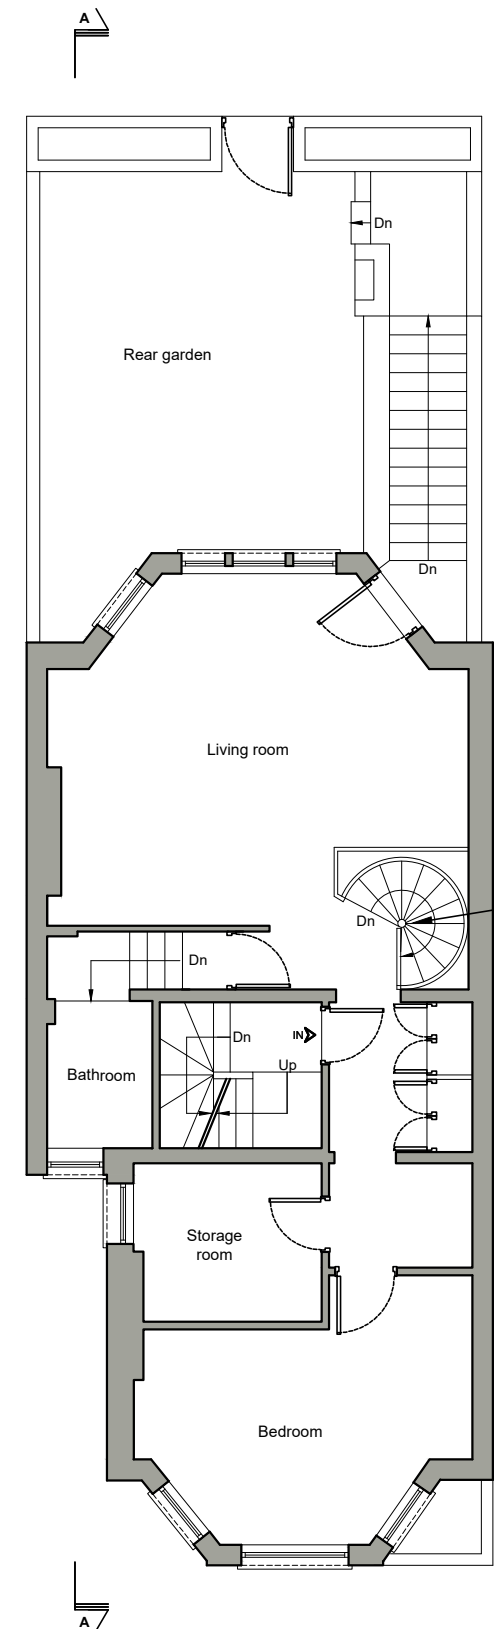

EXISTING FIRST FLOOR PLAN

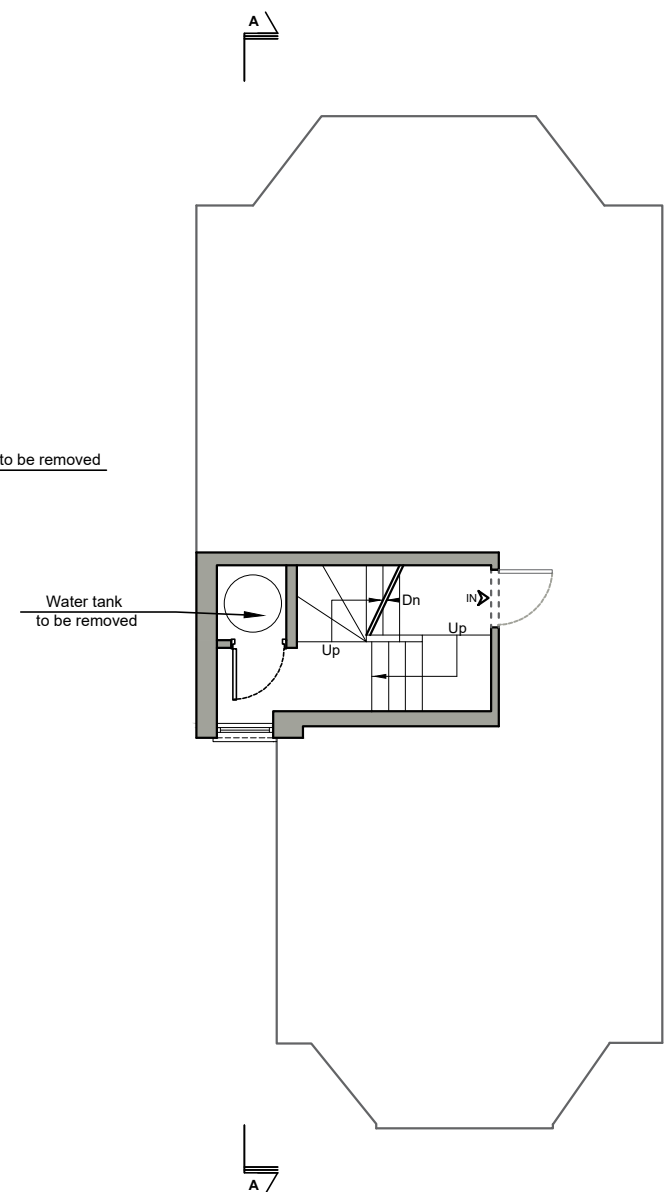

EXISTING UPPER FIRST FLOOR PLAN



| Rev | Date | Description | by | chk |
|-----|------|-------------|----|-----|
| | | | | |
| | | | | |
| | | | | |

4D PLANNING™
 Architecture | Town Planning

T: 0203 1500 183 www.GetMePlanning.com


www.GetMePlanning.com®

Client
Sian Rees


Project
 24 Greencroft Gardens
 NW6 3LS

Title
Existing Plans


| | |
|------------------------------|--------|
| Date: Sept. 2022 | Rev: / |
| Scale: 1:100 @ A3, 1:50 @ A1 | |
| Drawing No. GG03 | |

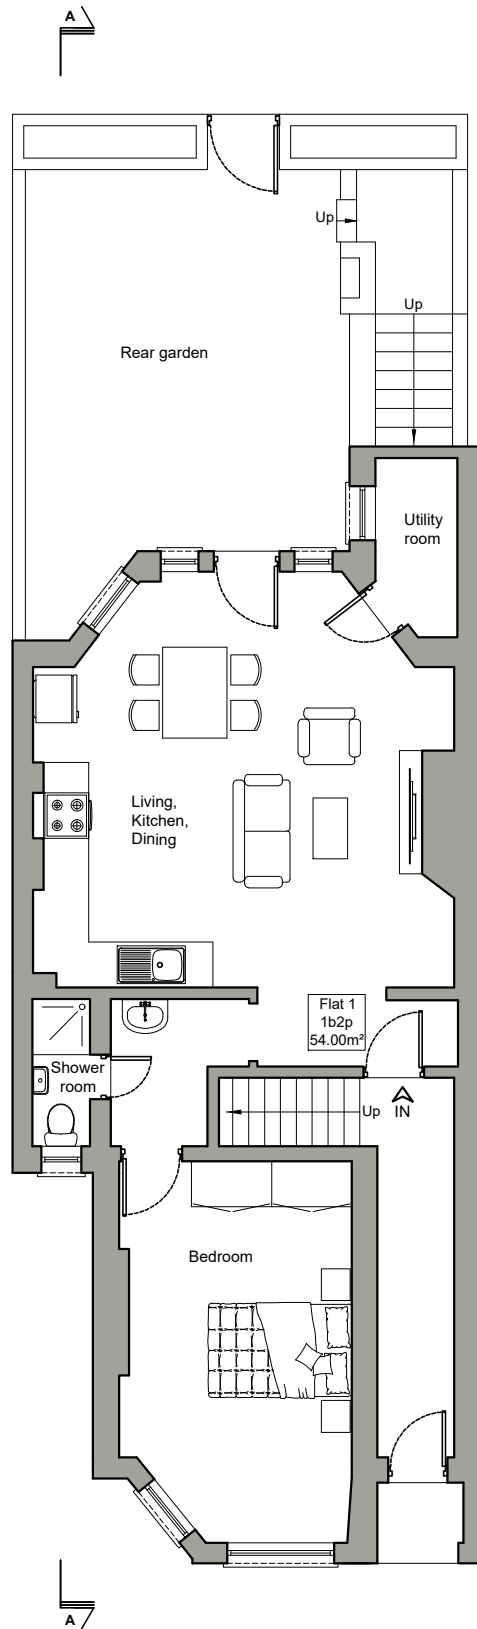

PROPOSED GROUND FLOOR PLAN


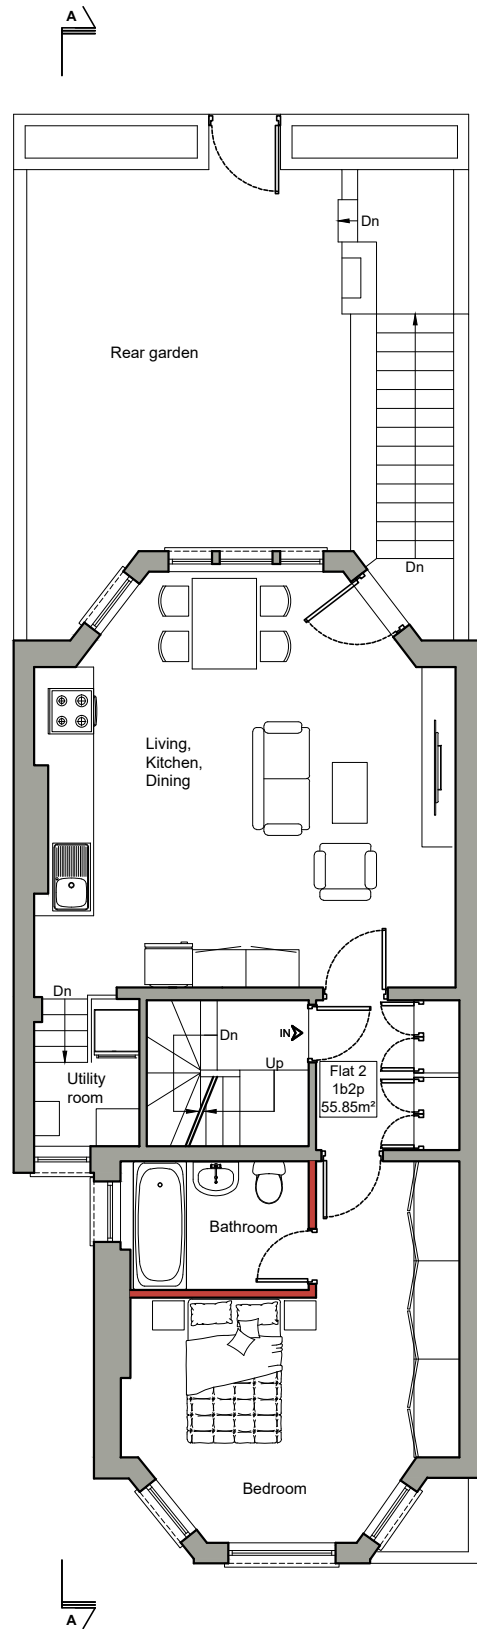


PROPOSED FIRST FLOOR PLAN

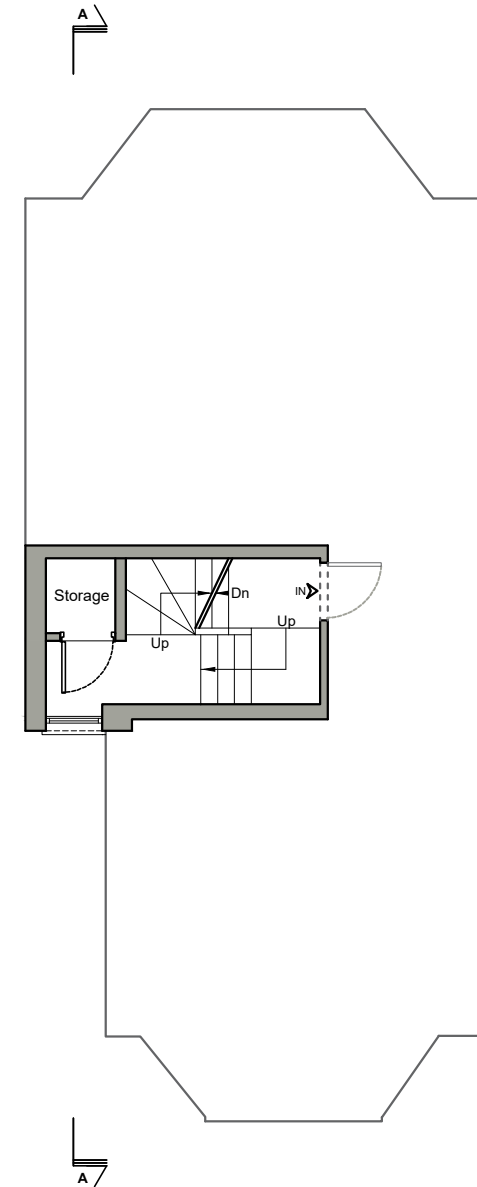

PROPOSED UPPER FIRST FLOOR PLAN

1:100

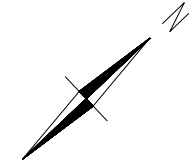 

Written dimensions to be taken in preference to scaled dimensions. The Contractor is responsible for checking all dimensions before work starts.

All work is to be carried out to the requirements, and to the satisfaction of the Local Authority. These drawings are for planning purposes only.

Any discrepancies to be brought to the attention of 4D Planning Consultants immediately.

| Rev | Date | Description | by | chk |
|-----|------|-------------|----|-----|
| | | | | |
| | | | | |
| | | | | |

4D PLANNING™

Architecture | Town Planning

T: 0203 1500 183 www.GetMePlanning.com

www.GetMePlanning.com®


Client

Sian Rees


Project 24 Greencroft Gardens
NW6 3LS

Title
Proposed Plans

| | |
|------------------------------|--------|
| Date: Sept. 2022 | Rev: / |
| Scale: 1:100 @ A3, 1:50 @ A1 | |
| Drawing No. GG04 | |

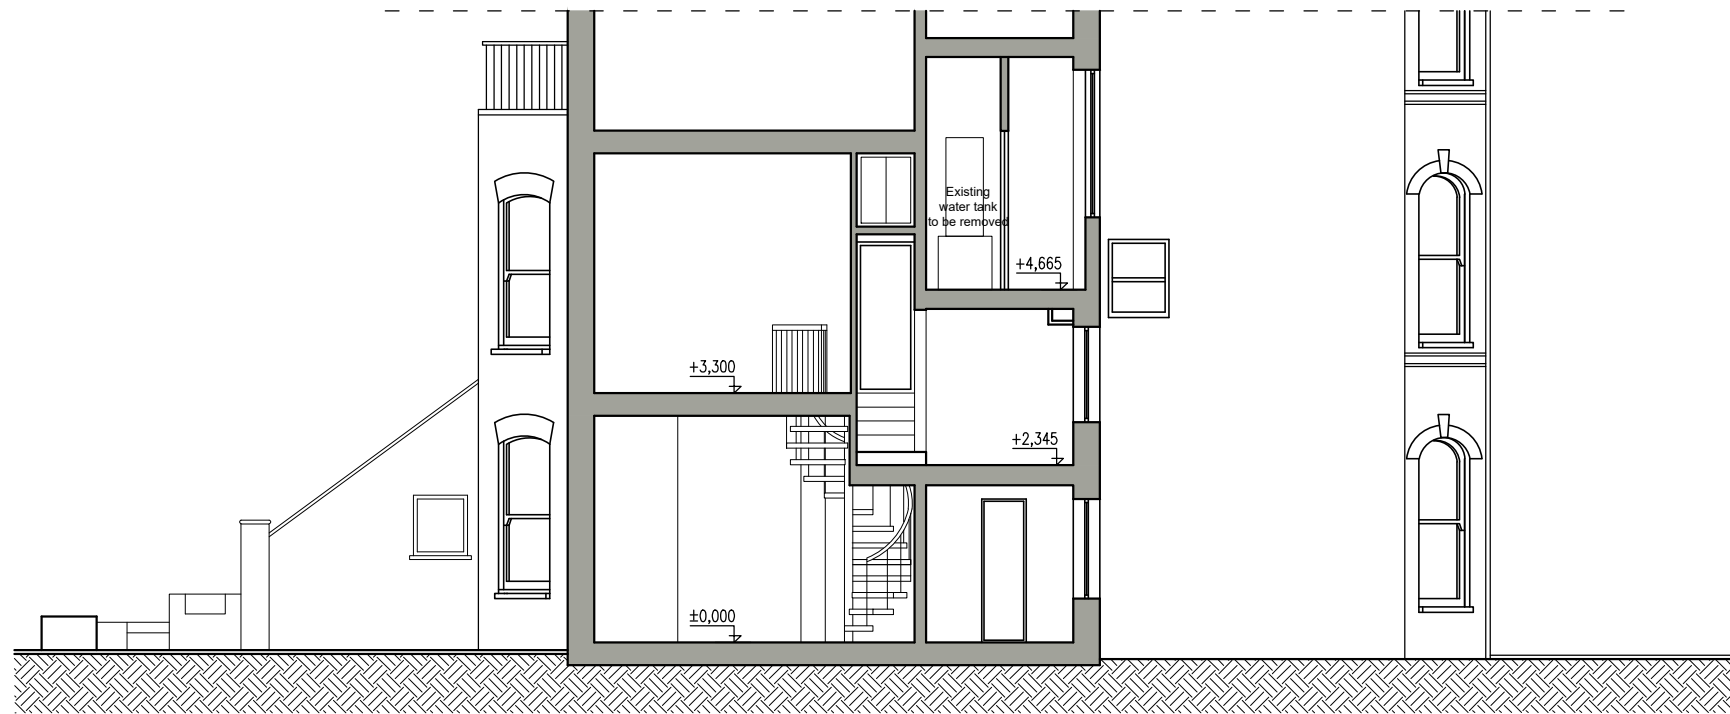


EXISTING SECTION A-A

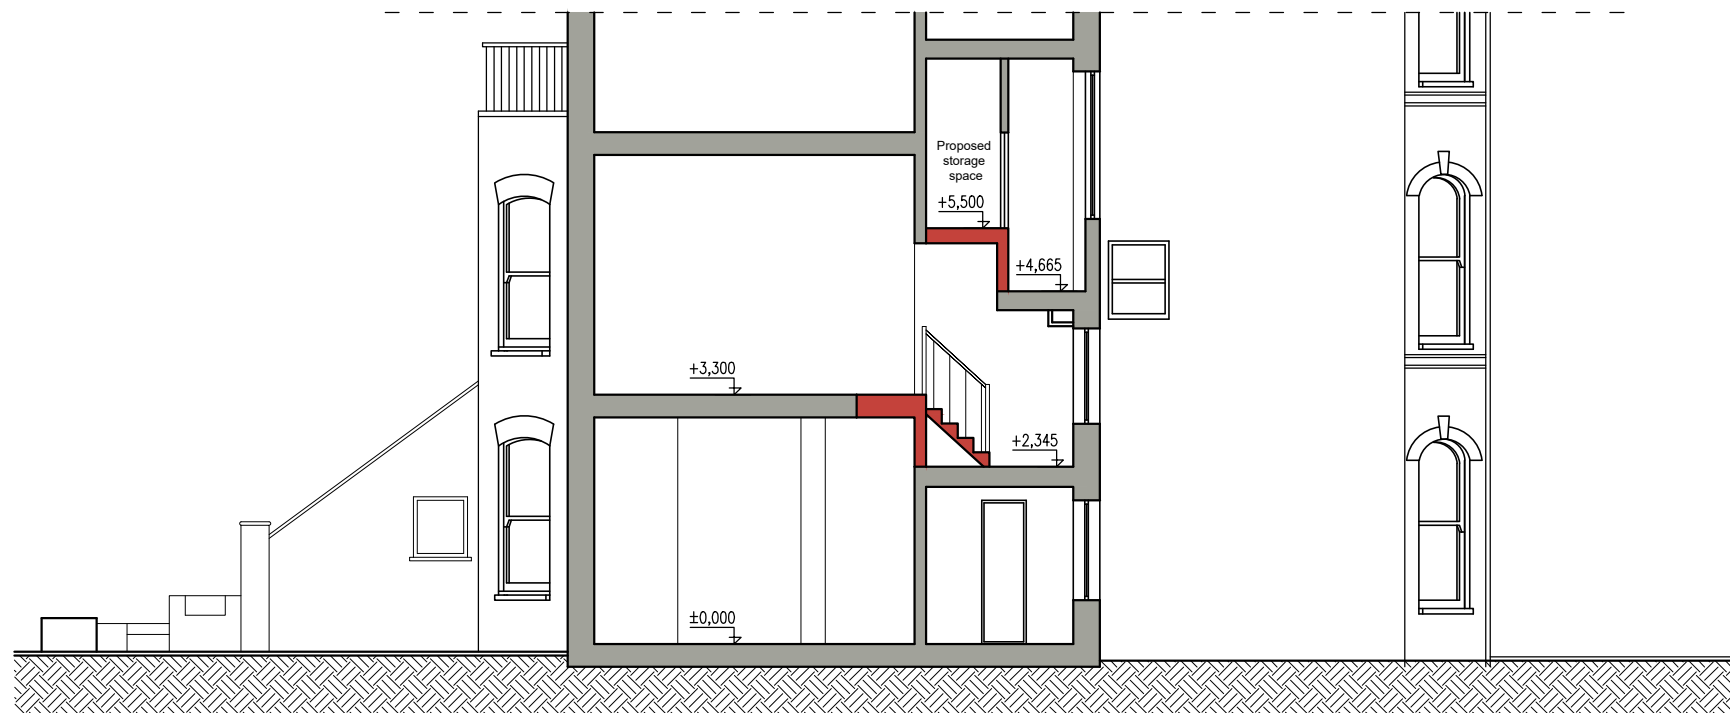

PROPOSED SECTION A-A

1:100

 

Written dimensions to be taken in preference to scaled dimensions. The Contractor is responsible for checking all dimensions before work starts.

All work is to be carried out to the requirements, and to the satisfaction of the Local Authority. These drawings are for planning purposes only.

Any discrepancies to be brought to the attention of 4D Planning Consultants immediately.

| Rev | Date | Description | by | chk |
|-----|------|-------------|----|-----|
| | | | | |
| | | | | |
| | | | | |

4D PLANNING™

Architecture | Town Planning

T: 0203 1500 183 www.GetMePlanning.com

www.GetMePlanning.com®

Client

Sian Rees

Project 24 Greencroft Gardens
NW6 3LS

Title
Existing & Proposed Section A-A

| | |
|------------------------------|--------|
| Date: Sept. 2022 | Rev: / |
| Scale: 1:100 @ A3, 1:50 @ A1 | |
| Drawing No. GG05 | |

Written dimensions to be taken in preference to scaled dimensions. The Contractor is responsible for checking all dimensions before work starts.

All work is to be carried out to the requirements, and to the satisfaction of the Local Authority. These drawings are for planning purposes only.

Any discrepancies to be brought to the attention of 4D Planning Consultants immediately.




EXISTING FRONT ELEVATION



EXISTING REAR ELEVATION

1:100

 

| Rev | Date | Description | by | chk |
|-----|------|-------------|----|-----|
| | | | | |
| | | | | |
| | | | | |

4D PLANNING™

Architecture | Town Planning

T: 0203 1500 183 www.GetMePlanning.com

www.GetMePlanning.com®

Client

Sian Rees

Project 24 Greencroft Gardens
NW6 3LS


Title
Existing Front & Rear Elevations

| | |
|------------------------------|--------|
| Date: Sept. 2022 | Rev: / |
| Scale: 1:100 @ A3, 1:50 @ A1 | |
| Drawing No. GG06 | |

Written dimensions to be taken in preference to scaled dimensions. The Contractor is responsible for checking all dimensions before work starts.

All work is to be carried out to the requirements, and to the satisfaction of the Local Authority. These drawings are for planning purposes only.

Any discrepancies to be brought to the attention of 4D Planning Consultants immediately.

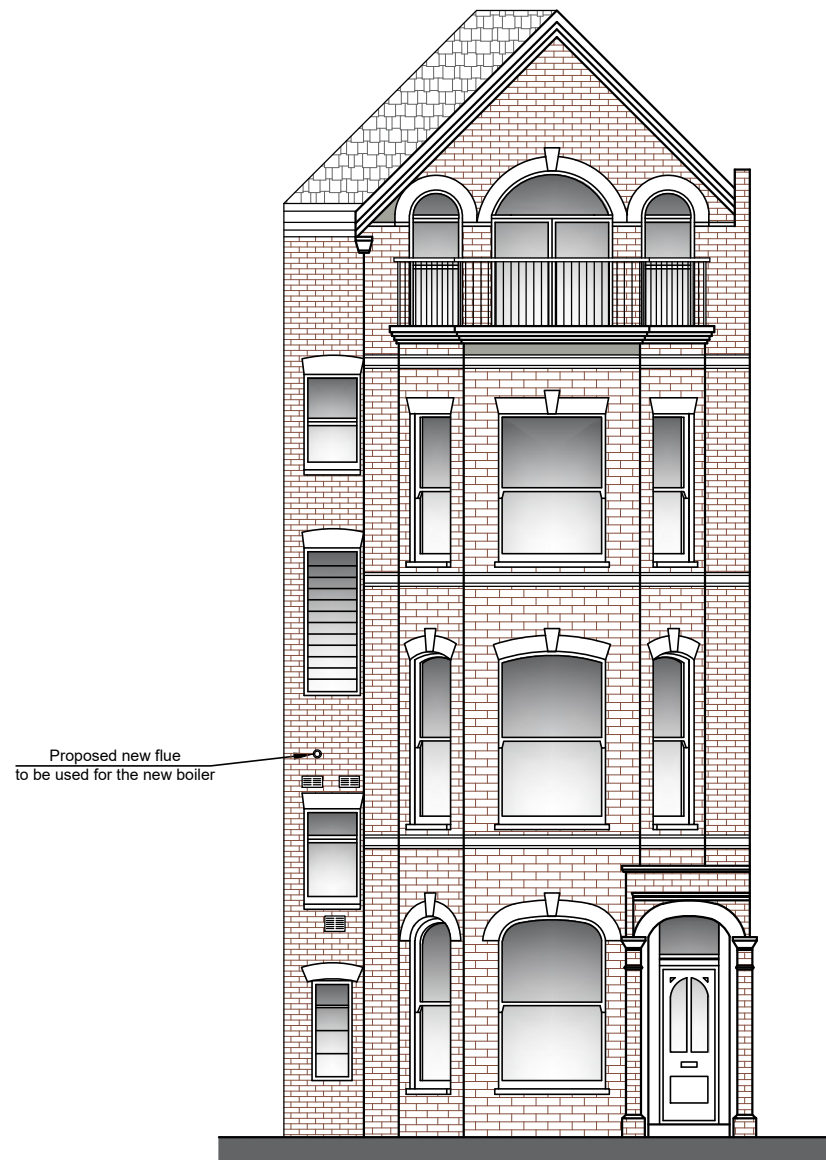


PROPOSED FRONT ELEVATION



**PROPOSED REAR ELEVATION
(NO CHANGE PROPOSED)**

1:100

 

| Rev | Date | Description | by | chk |
|-----|------|-------------|----|-----|
| | | | | |
| | | | | |
| | | | | |

4D PLANNING™

Architecture | Town Planning

T: 0203 1500 183 www.GetMePlanning.com

www.GetMePlanning.com®

Client

Sian Rees

Project

24 Greencroft Gardens
NW6 3LS


Title

Proposed Front & Rear Elevations

Date: Sept. 2022 Rev: /


Scale: 1:100 @ A3, 1:50 @ A1

Drawing No. GG07

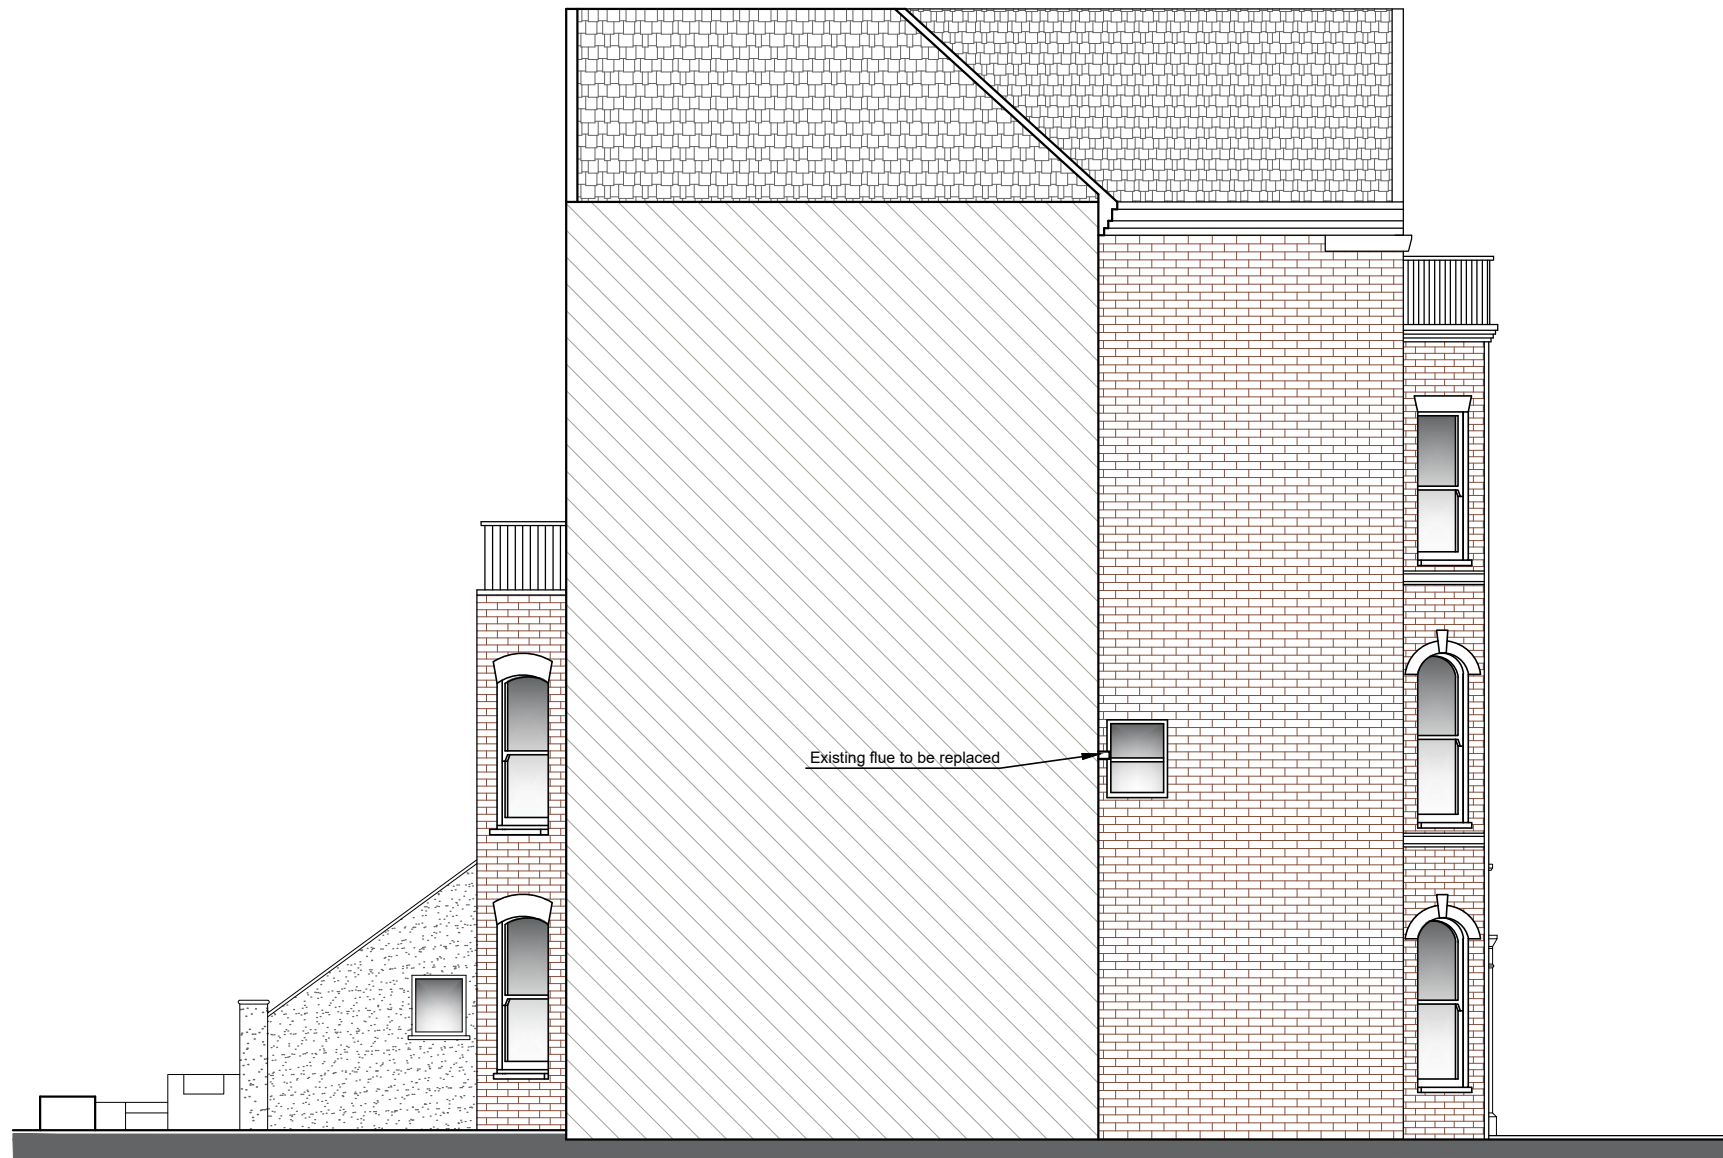

EXISTING SIDE ELEVATION

1:100

 

Written dimensions to be taken in preference to scaled dimensions. The Contractor is responsible for checking all dimensions before work starts.

All work is to be carried out to the requirements, and to the satisfaction of the Local Authority. These drawings are for planning purposes only.

Any discrepancies to be brought to the attention of 4D Planning Consultants immediately.

| Rev | Date | Description | by | chk |
|-----|------|-------------|----|-----|
| | | | | |
| | | | | |
| | | | | |

4D PLANNING™

Architecture | Town Planning

T: 0203 1500 183 www.GetMePlanning.com

www.GetMePlanning.com®


Client

Sian Rees

Project 24 Greencroft Gardens
NW6 3LS


Title
Existing Side Elevation

| | |
|------------------------------|--------|
| Date: Sept. 2022 | Rev: / |
| Scale: 1:100 @ A3, 1:50 @ A1 | |
| Drawing No. GG08 | |

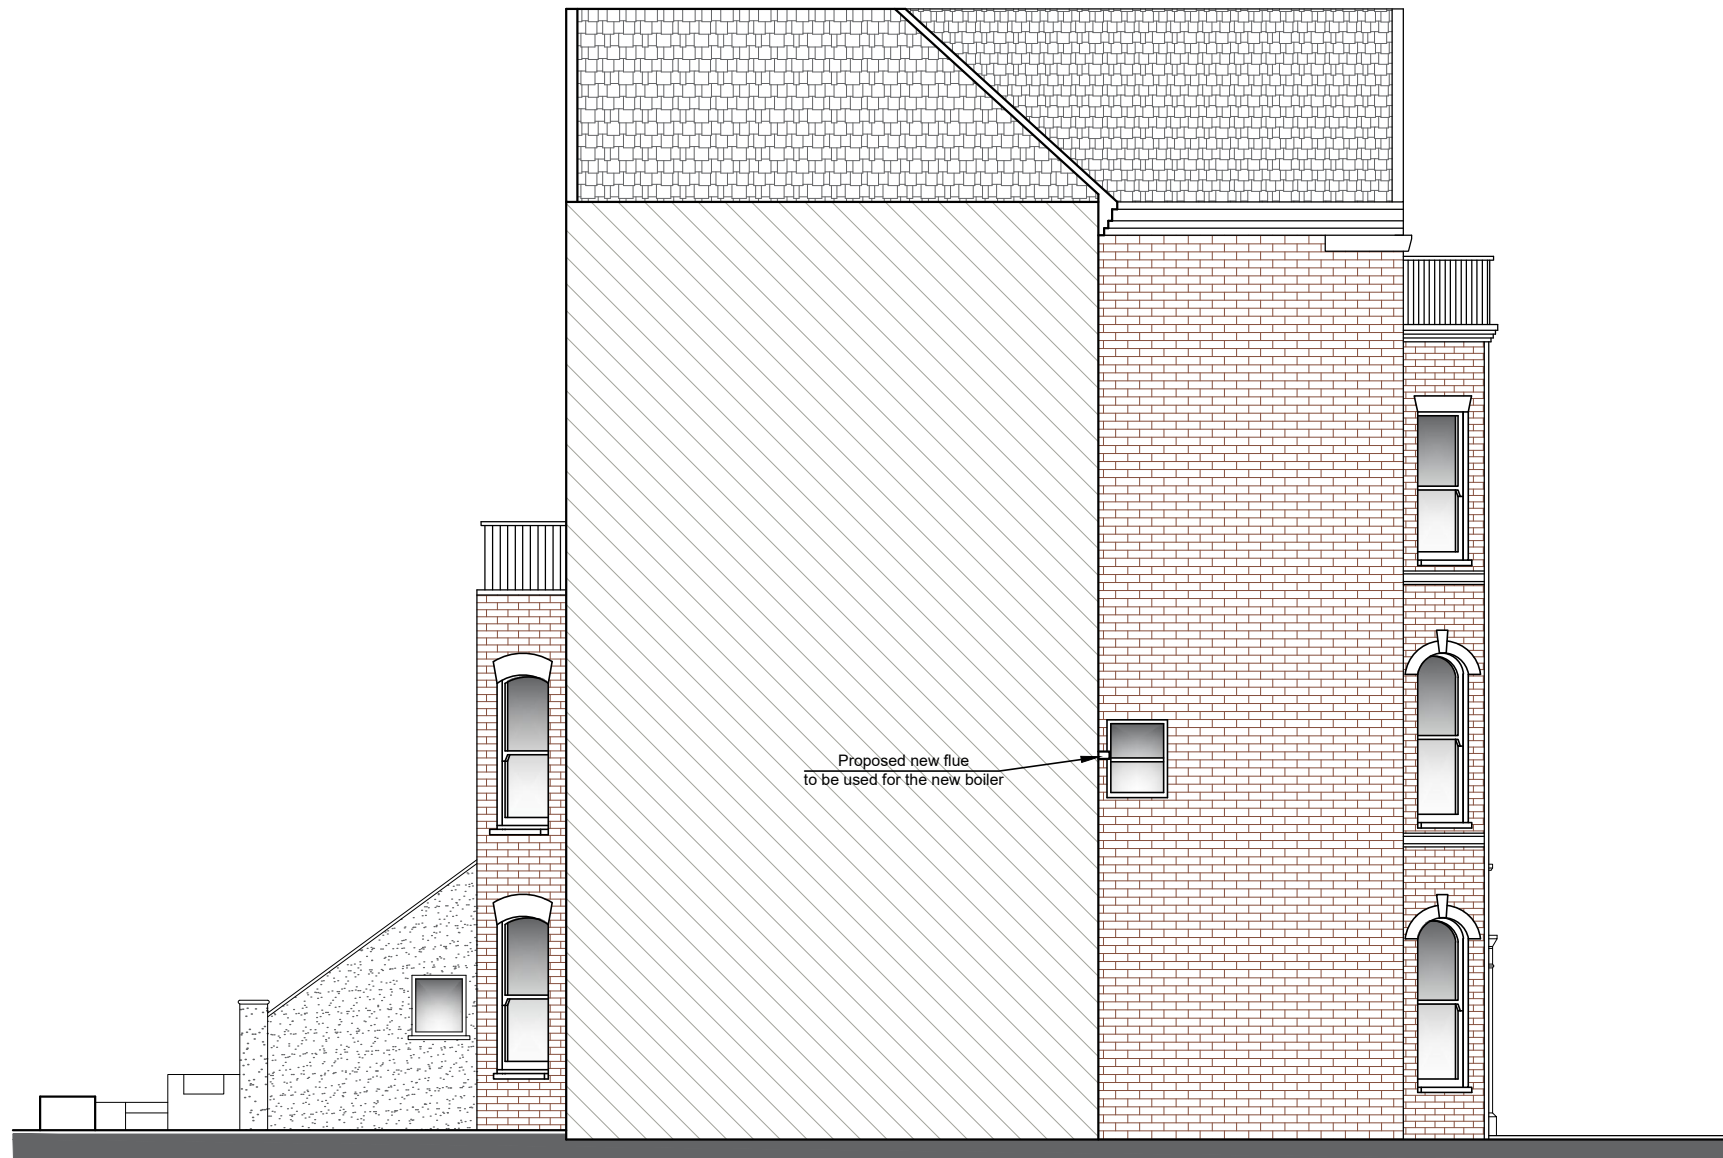

PROPOSED SIDE ELEVATION

1:100

 

Written dimensions to be taken in preference to scaled dimensions. The Contractor is responsible for checking all dimensions before work starts.

All work is to be carried out to the requirements, and to the satisfaction of the Local Authority. These drawings are for planning purposes only.

Any discrepancies to be brought to the attention of 4D Planning Consultants immediately.

| Rev | Date | Description | by | chk |
|-----|------|-------------|----|-----|
| | | | | |
| | | | | |
| | | | | |

4D PLANNING™

Architecture | Town Planning

T: 0203 1500 183 www.GetMePlanning.com

www.GetMePlanning.com®

Client

Sian Rees

Project

24 Greencroft Gardens
NW6 3LS

Title

Proposed Side Elevation

Date: Sept. 2022 Rev: /

Scale: 1:100 @ A3, 1:50 @ A1

Drawing No. GG09