

date: OCTOBER 2022
scale: 1:100 @ A3
job: CHETWYND ROAD
drawing: PROPOSED
FRONT & REAR ELEVATIONS
number: **189 014**
revision: P02
drawn: AW
checked: PdA


GENERAL NOTES:

1. DO NOT SCALE FROM THIS DRAWING, EXCEPT FOR PLANNING PURPOSES
 2. ALL DIMENSIONS AND LEVELS TO BE CHECKED ONSITE
 3. ALL STRUCTURAL ELEMENTS TO STRUCTURAL ENGINEER'S SPECIFICATION AND DETAILS
 4. ALL DETAILS TO MANUFACTURERS SPECIFICATION AND DETAILS
 5. DRAWINGS TO BE READ IN CONJUNCTION WITH SCOPE OF WORKS T01
 6. ALL DETAILS SUBJECT TO BUILDING CONTROL APPROVAL
 7. ALL DETAILS SUBJECT TO PARTY WALL AWARD
 8. BOUNDARY LINES SHOWN ARE INDICATIVE AND TO BE CONFIRMED BY CLIENT
 9. ISSUE NOT FOR CONSTRUCTION
- ©2022 - MAY NOT BE REPRODUCED WITHOUT PERMISSION

revision	date	details
A	13.07.22	updated options
P01	05.08.22	planning application
P02	17.10.22	amendments to side return



FRONT ELEVATION

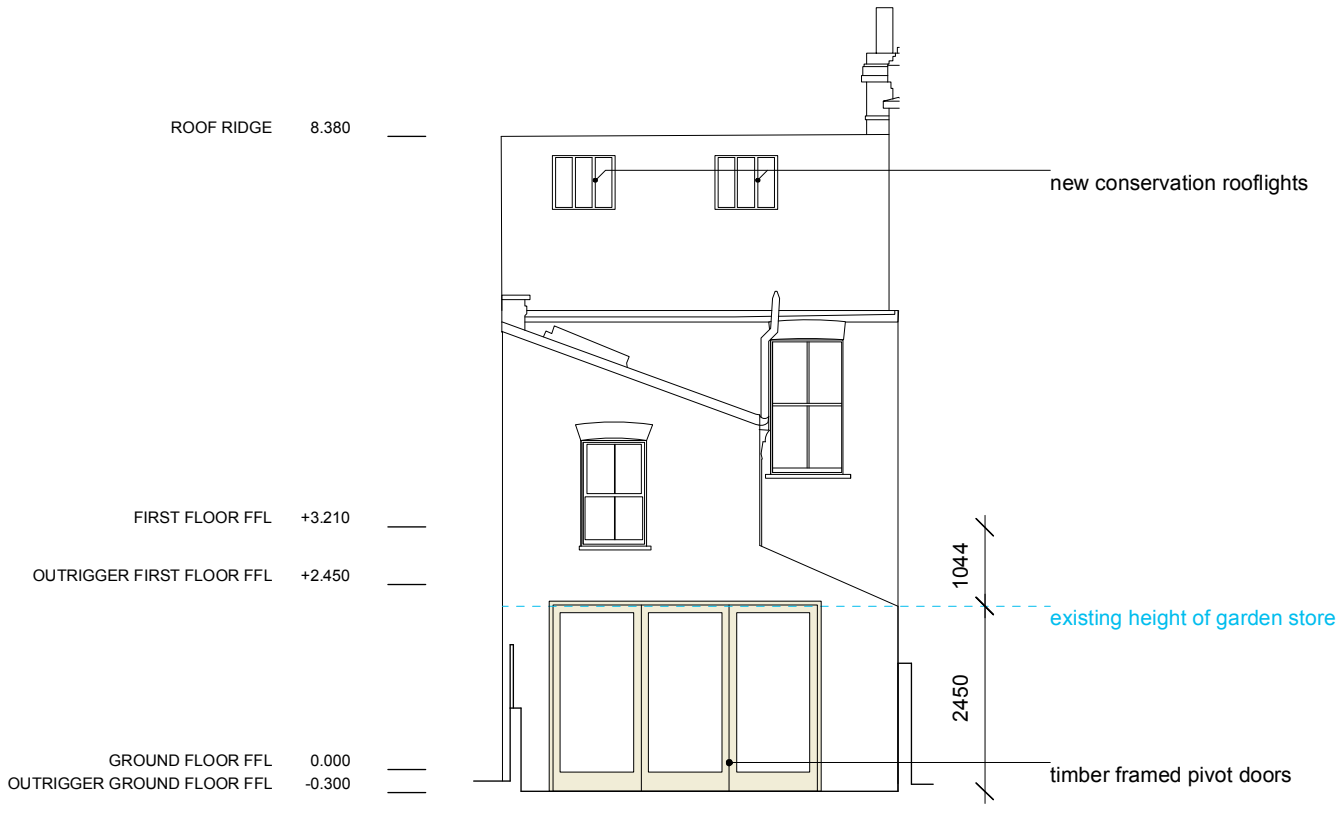

REAR ELEVATION



**RUSSIAN
FOR FISH**

14 the stables
16 pixley street
london e14 7df
studio@russianforfish.com
020 8895 6536