




**1** 1:25@ A1  
PROPOSED NORTH ELEVATION

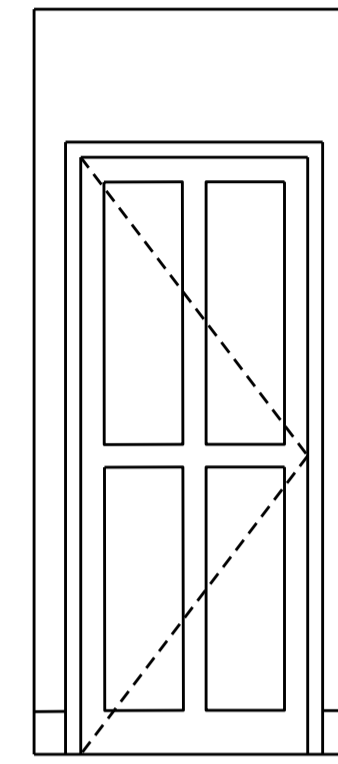


**2** 1:25@ A1  
PROPOSED EAST ELEVATION

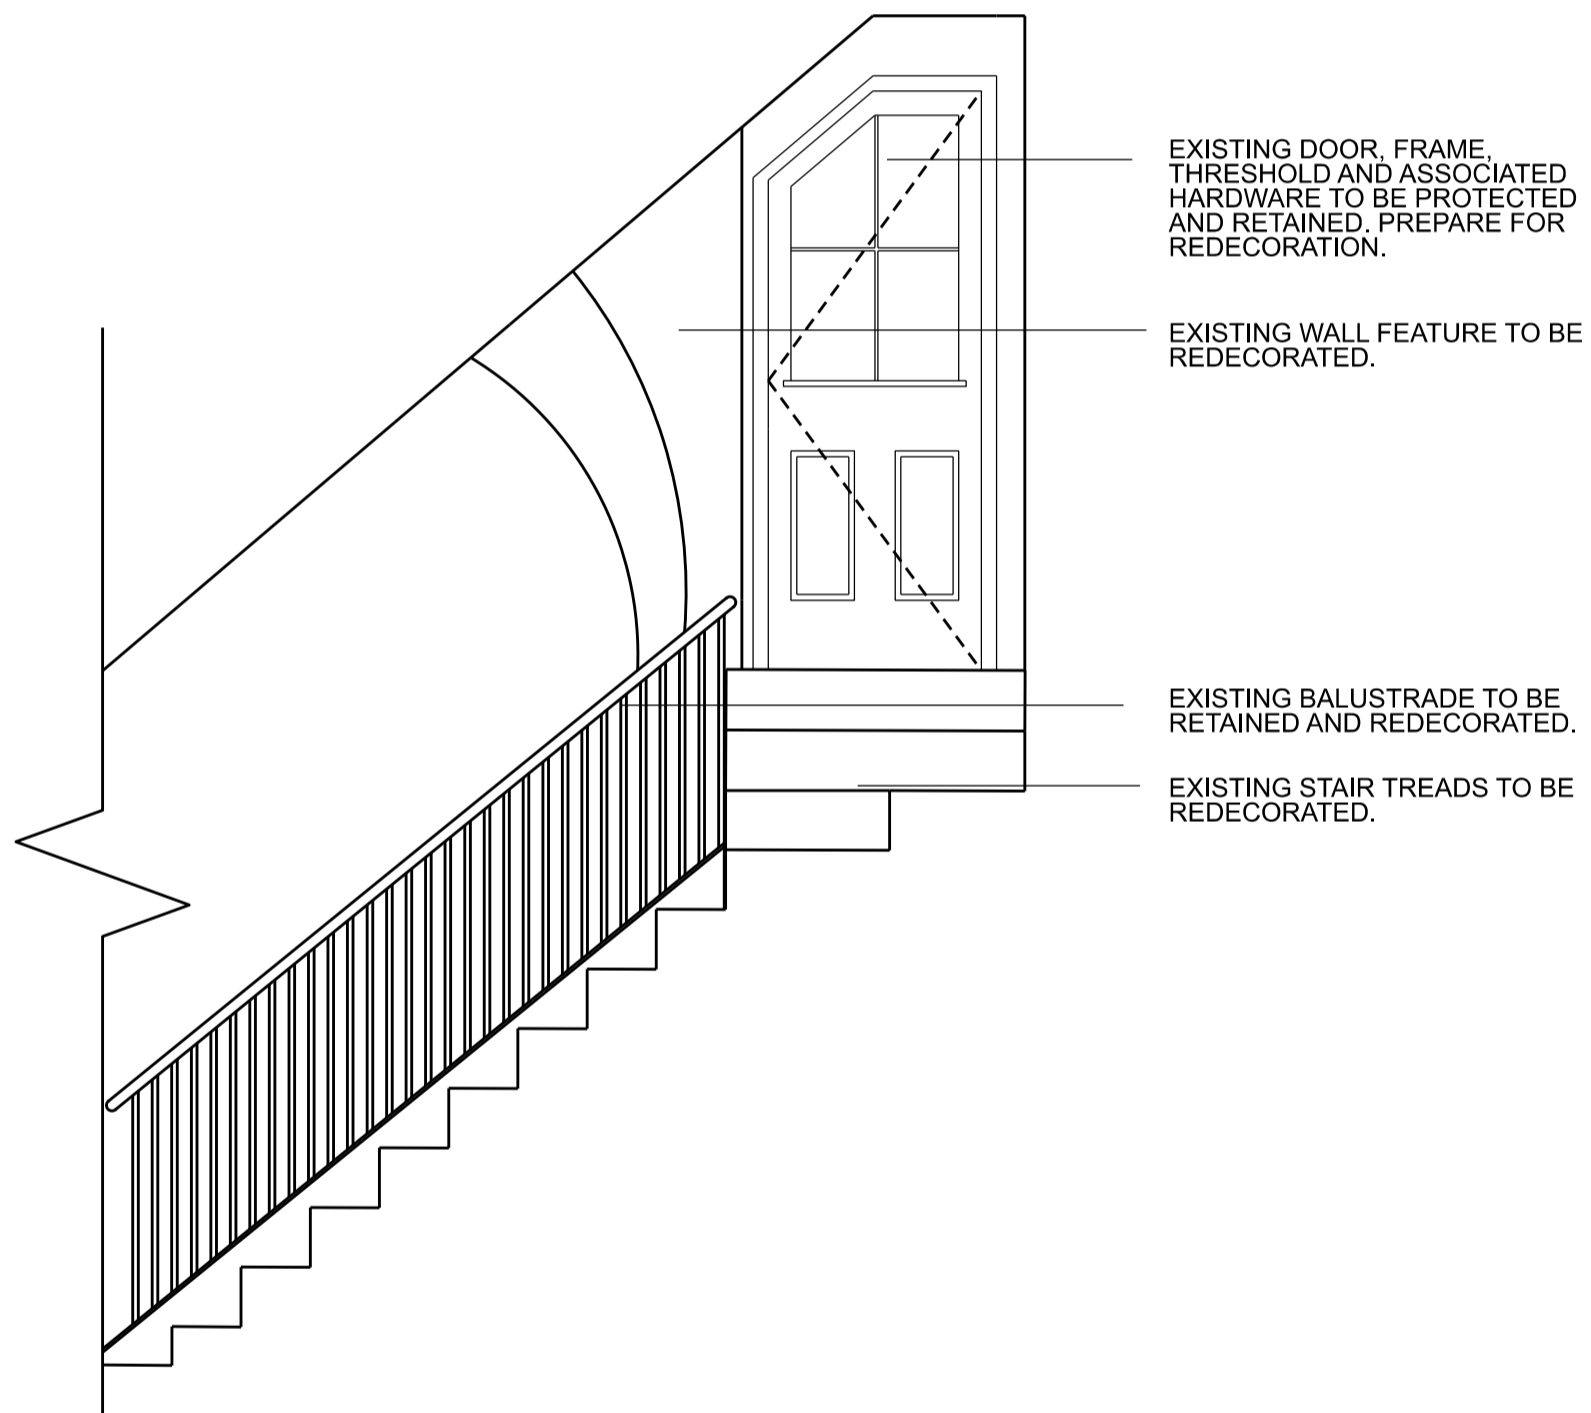


**3** 1:25@ A1  
PROPOSED SOUTH ELEVATION

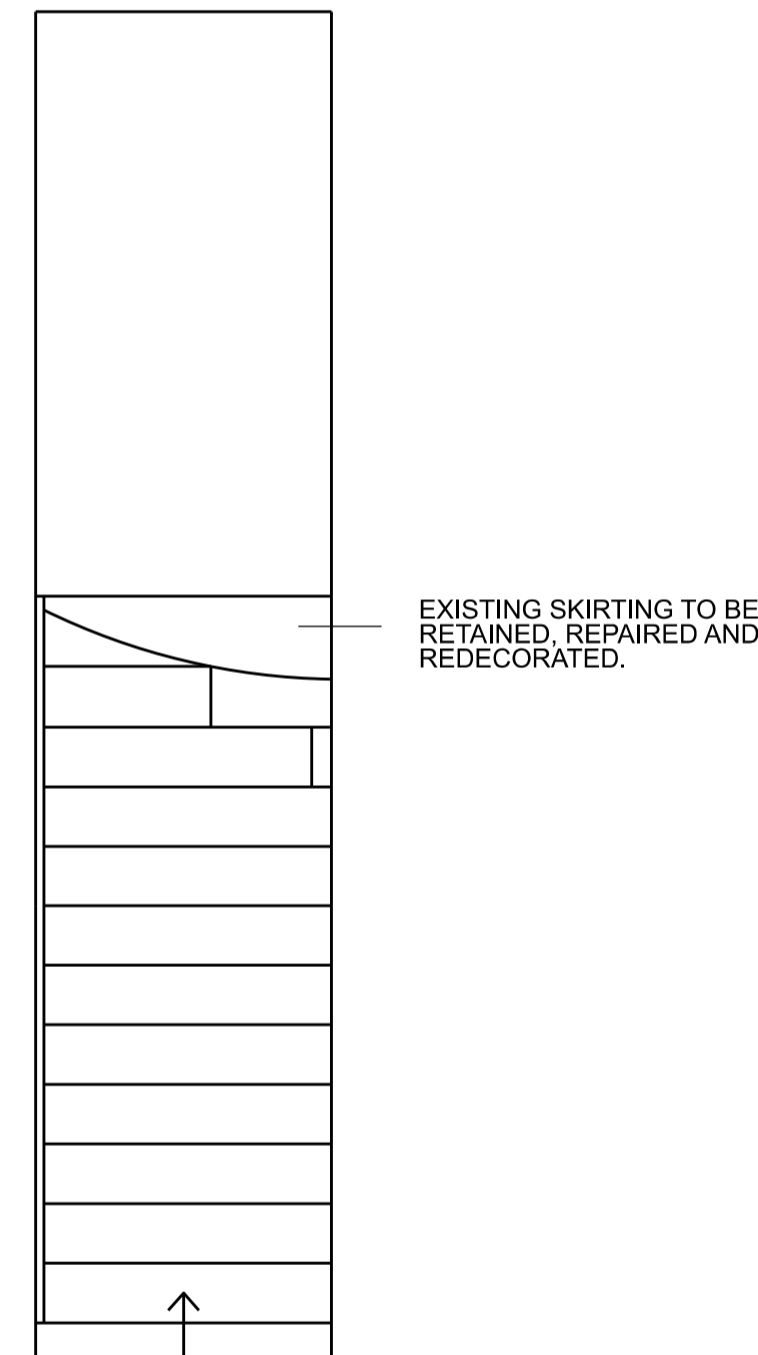


**4** 1:25@ A1  
PROPOSED WEST ELEVATION

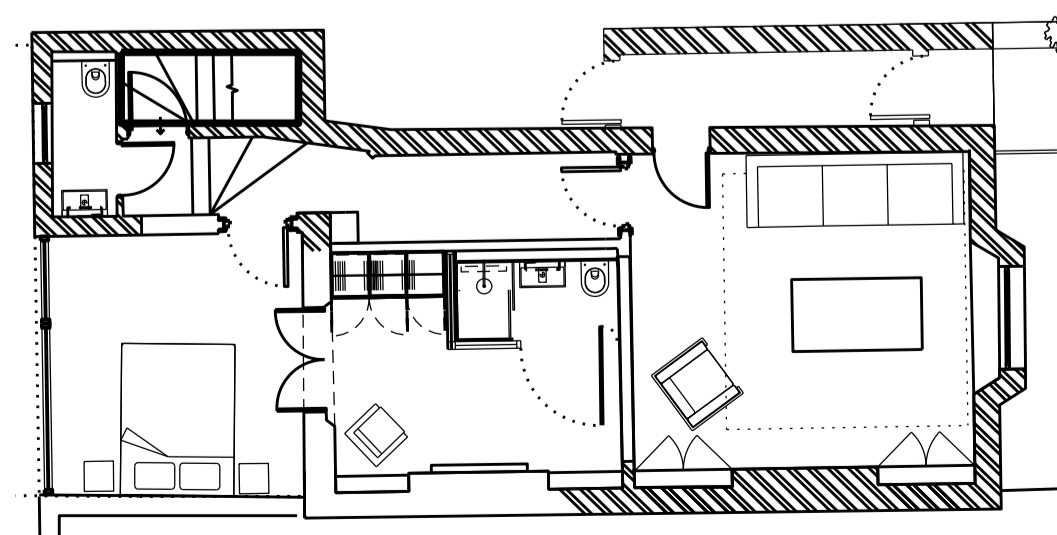

**KEY** 1:100 @ A1  
PLAN

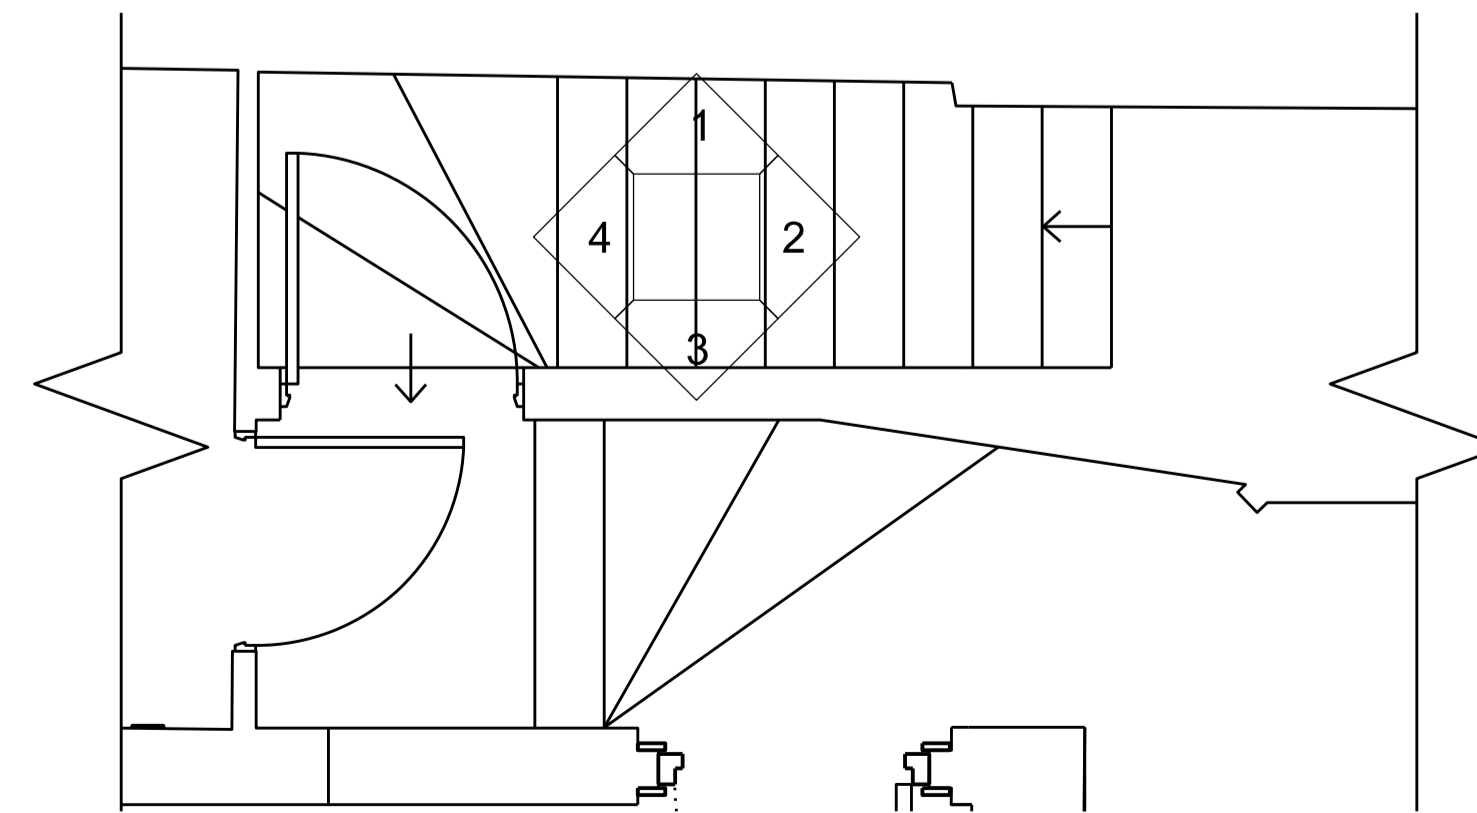

**5** 1:25@ A1  
PROPOSED ROOM PLAN

 

01	AUG 22	PLANNING APPLICATION ISSUE	SC
REV	DATE	NOTES	INT.
PROJECT			
91A BELSIZE LANE			
DRAWING TITLE			
PROPOSED INTERNAL ELEVATION, STAIR, LG-06			
STATUS			
PLANNING			
DATE	DRAWN	CHECK	SCALE @ A1 1:25
AUGUST 2022	SC	JC	SCALE @ A3 1:50
PROJECT NUMBER	BLOCK	CL/SFB	TYPE & REVISION NUMBER LETTER
0484_A_			1311 T00

