



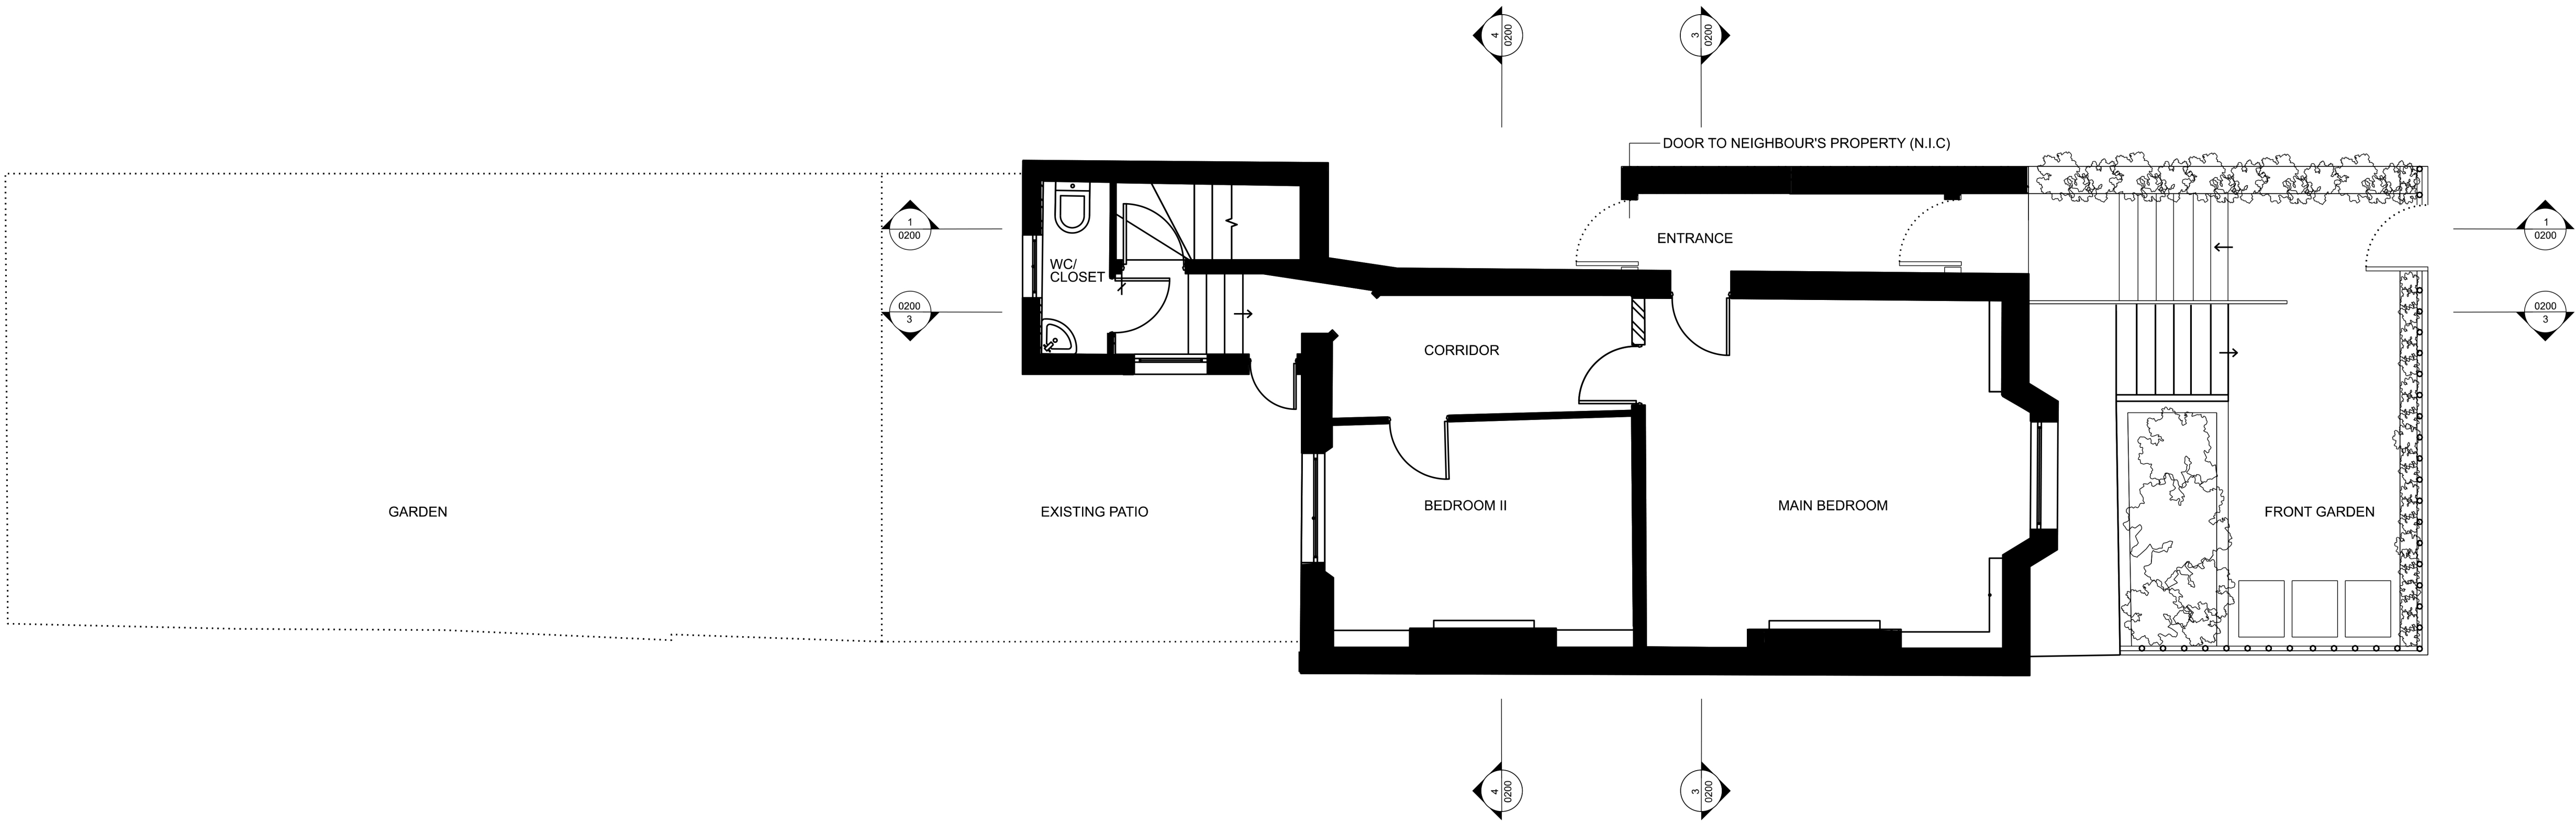

1 1:50
EXISTING GROUND FLOOR PLAN

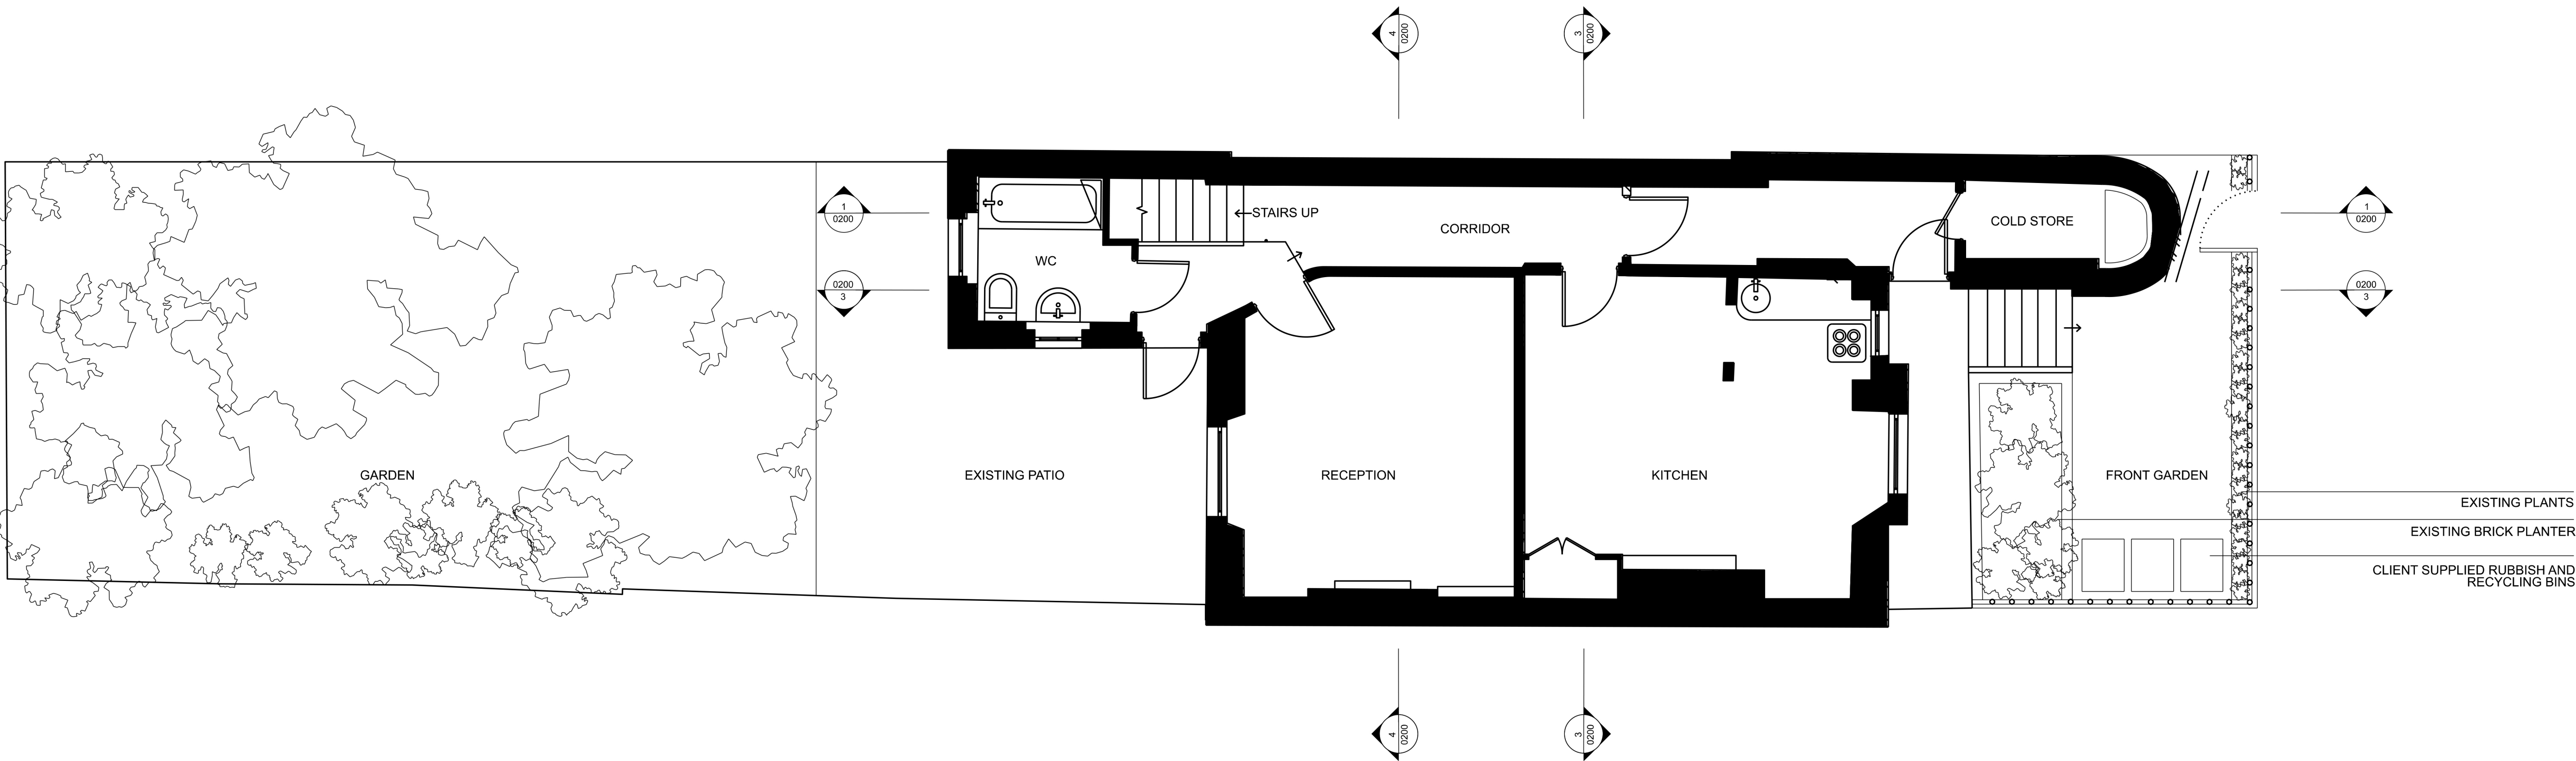

2 1:50
EXISTING LOWER GROUND FLOOR PLAN

DO NOT SCALE OFF THIS DRAWING.
DIMENSIONS, AREA AND LEVELS ARE ONLY APPROXIMATE
AND SUBJECT TO SITE SURVEY. ALL DIMENSIONS TO BE
CHECKED ON SITE. ANY DISCREPANCIES OR VARIATIONS TO
BE REPORTED TO THE ARCHITECT BEFORE WORK
COMMENCES.

THIS DRAWING TO BE READ IN CONJUNCTION WITH THE
SPECIFICATION, WHERE PROVIDED, AND ALL RELEVANT
CONSULTANTS' DRAWINGS AND FOR SPECIALISTS' DRAWINGS
(DOCUMENTS AND ANY DISCREPANCIES OR VARIATIONS ARE
TO BE REPORTED TO THE ARCHITECT BEFORE THE AFFECTED
WORK COMMENCES.

THIS DRAWING IS PROTECTED BY COPYRIGHT AND MUST
NOT BE COPIED OR REPRODUCED WITHOUT THE WRITTEN
CONSENT OF CHRIS DYSON ARCHITECTS LLP. NORTH POINTS
SHOWN ARE INDICATIVE. ©

KEY:
 EXISTING FABRIC

01	AUG '22	PLANNING APPLICATION ISSUE	SC
REV	DATE	NOTES	INIT.
PROJECT			
91A BELSIZE LANE			
DRAWING TITLE			
EXISTING PLANS			
STATUS			
PLANNING			
DATE	DRAWN	CHECK	XX
AUGUST 2022	SC	JC	
PROJECT NUMBER	UNIT / BLOCK	CL / SFB CODE	TYPE & REVISION LETTER
DRAWING NO.			
0484_A_		0001	00