




1 1:25@ A1
EXISTING NORTH ELEVATION

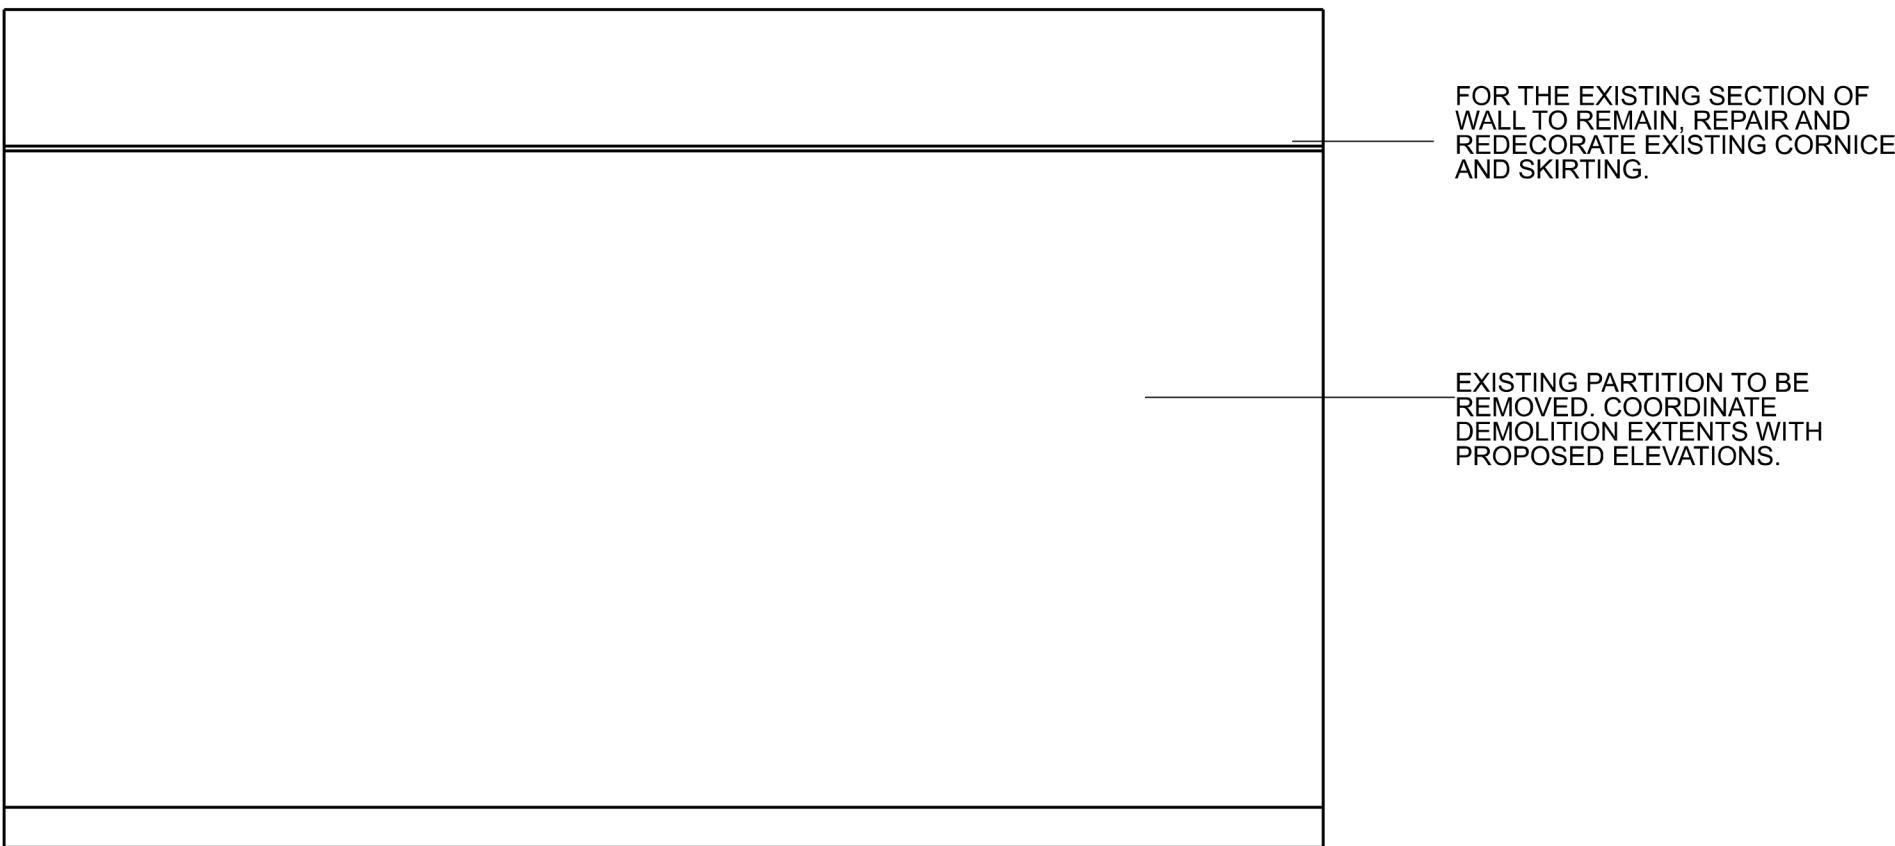


2 1:25@ A1
EXISTING EAST ELEVATION

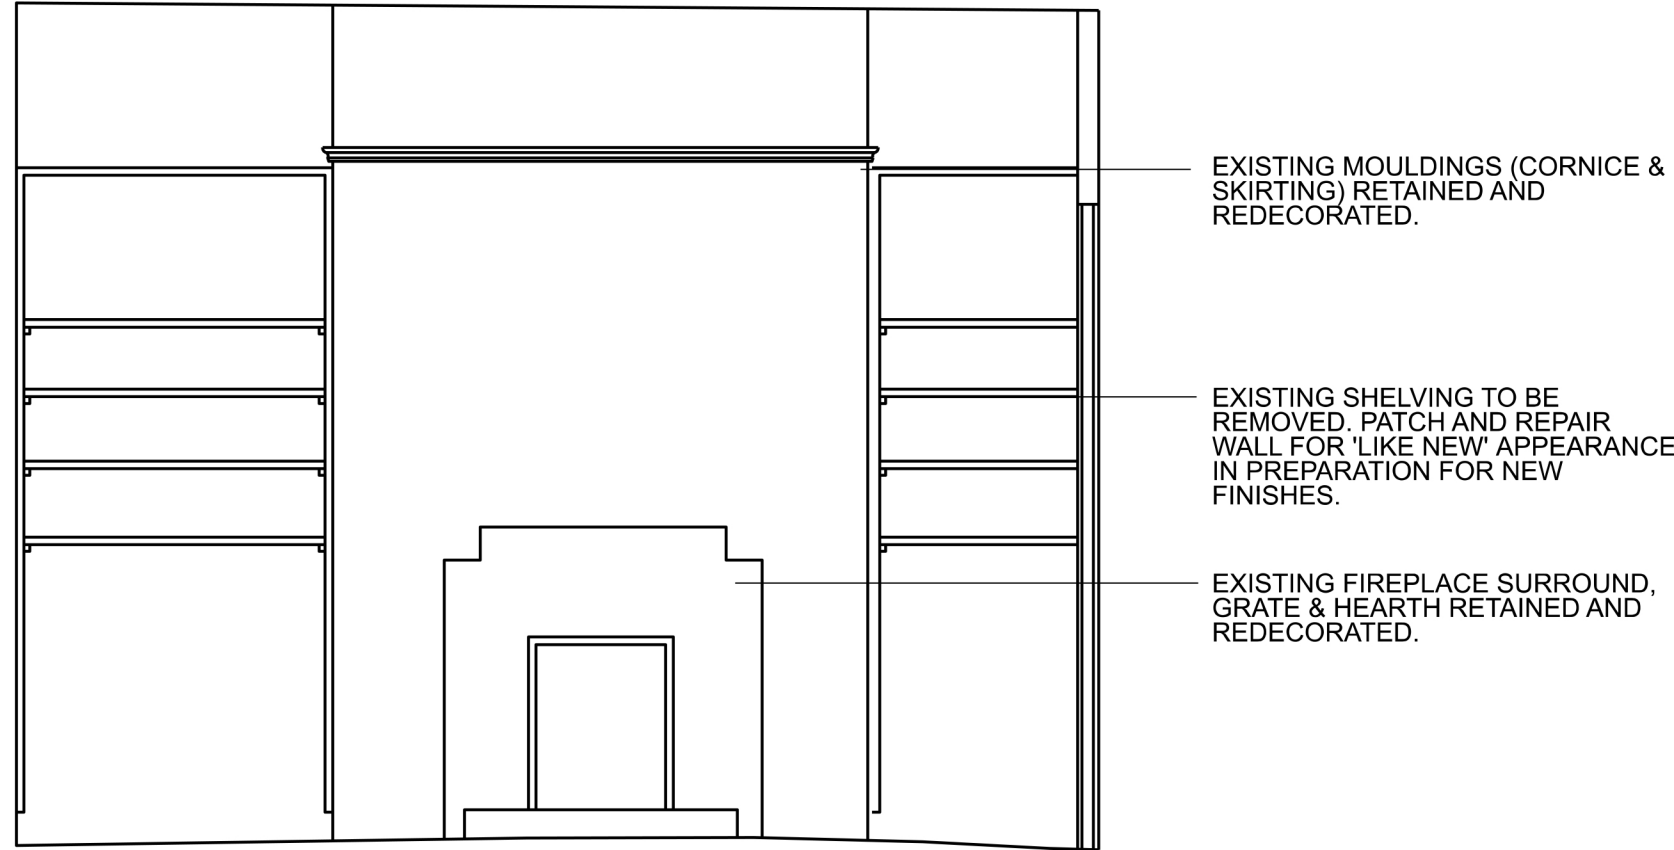

3 1:25@ A1
EXISTING SOUTH ELEVATION

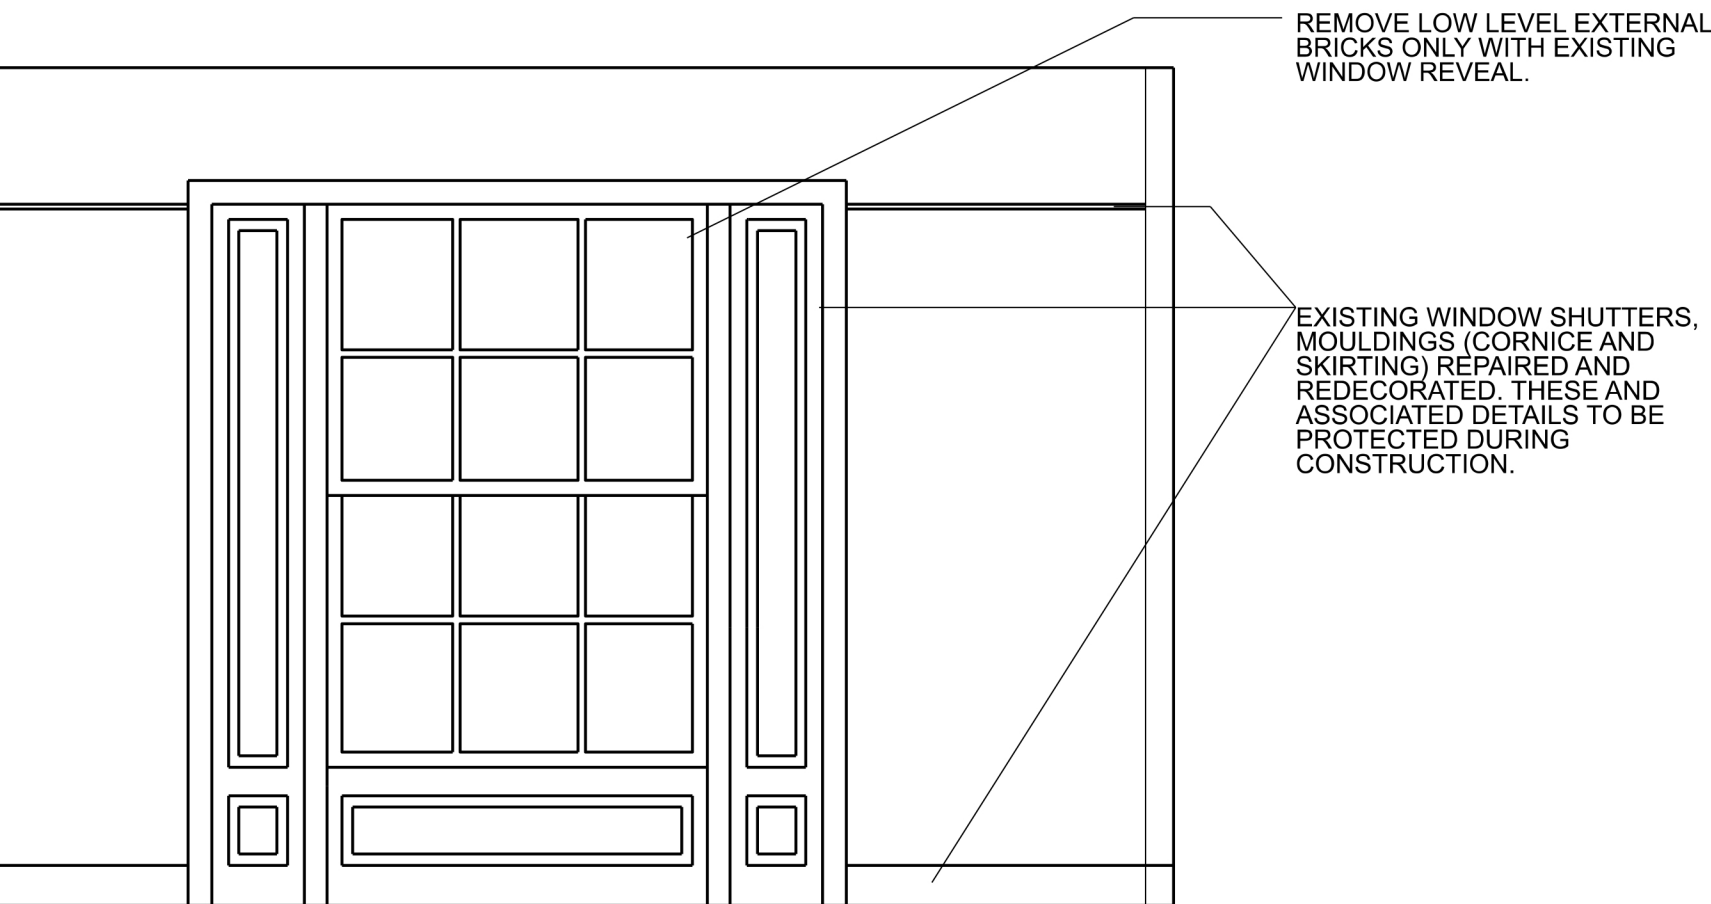


4 1:25@ A1
EXISTING WEST ELEVATION

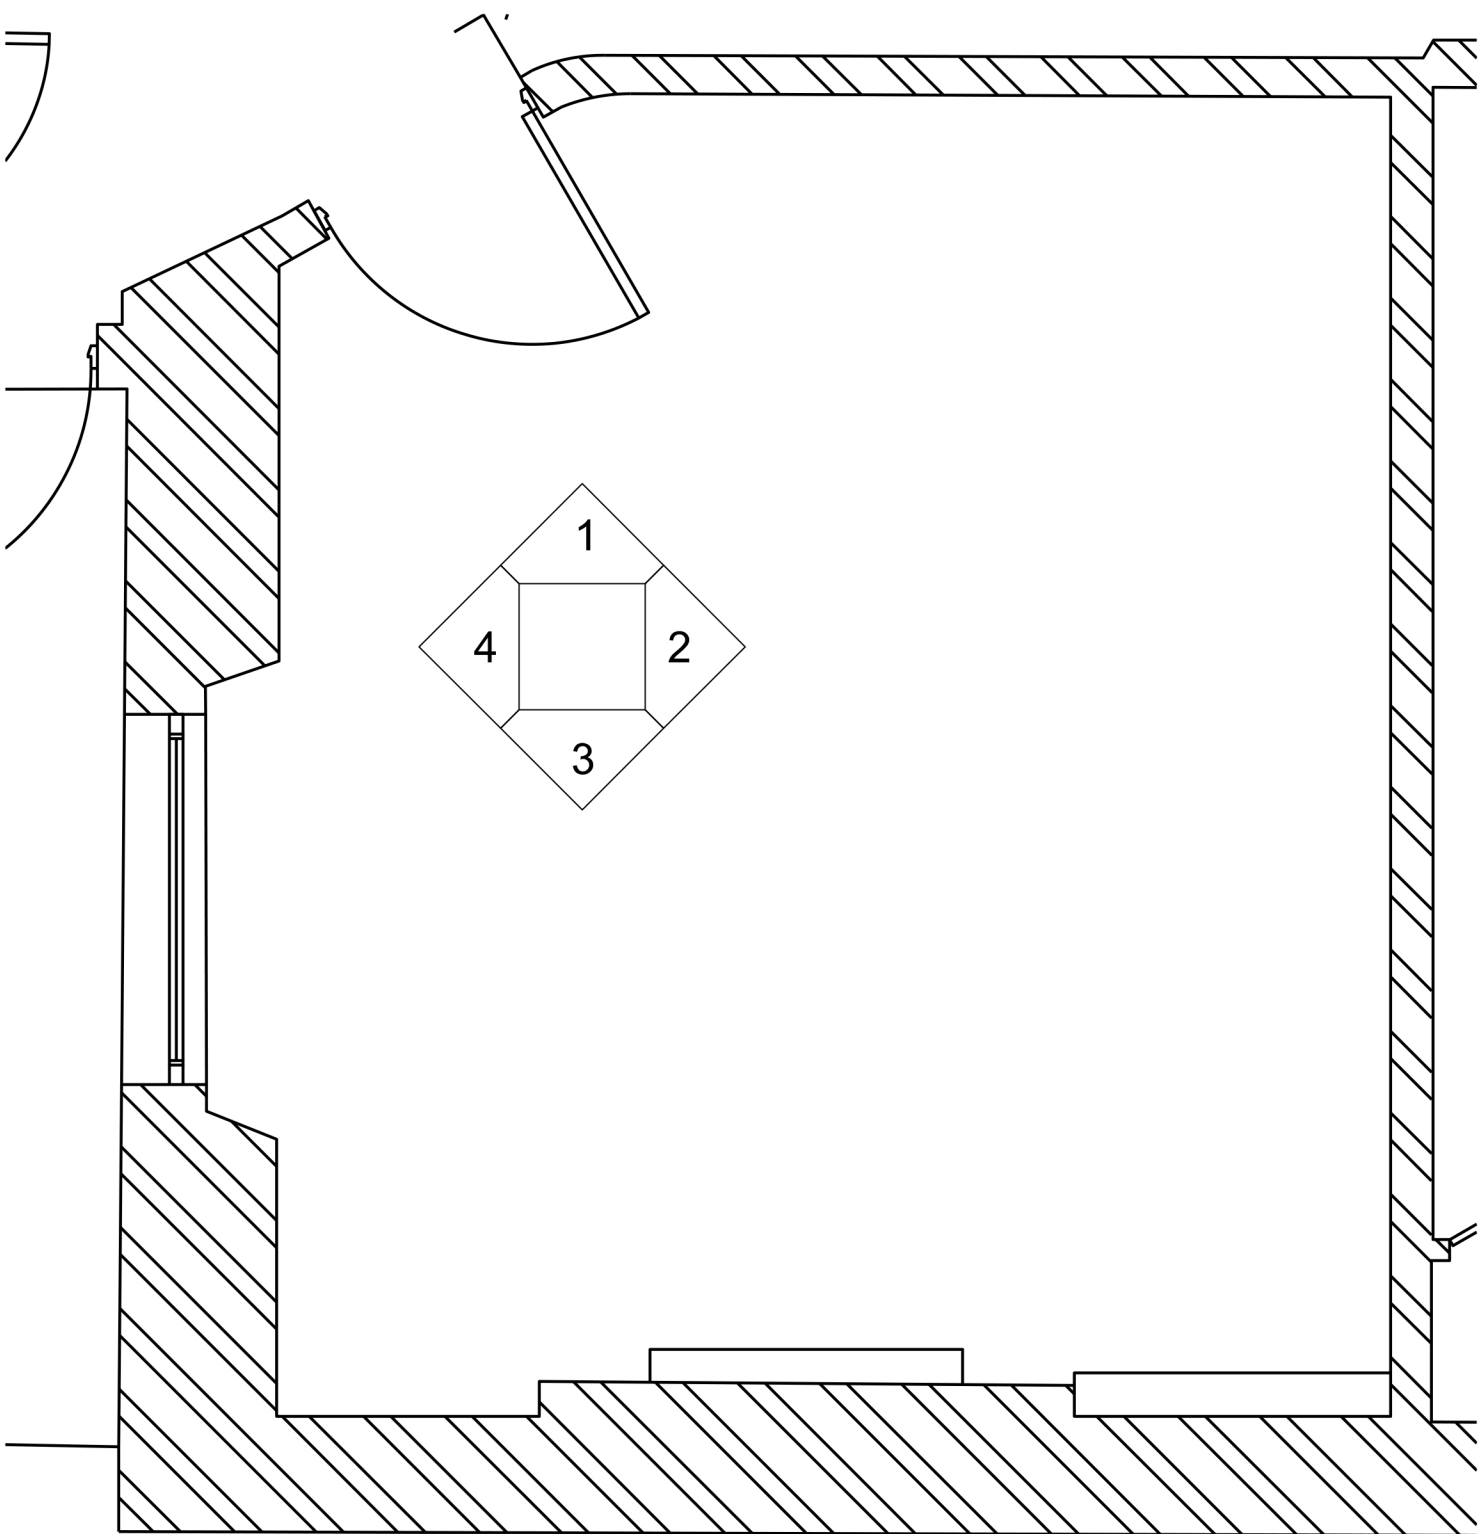

5 1:25@ A1
EXISTING ROOM PLAN

0 1 2 3
SCALE IN METRES @ 1:25

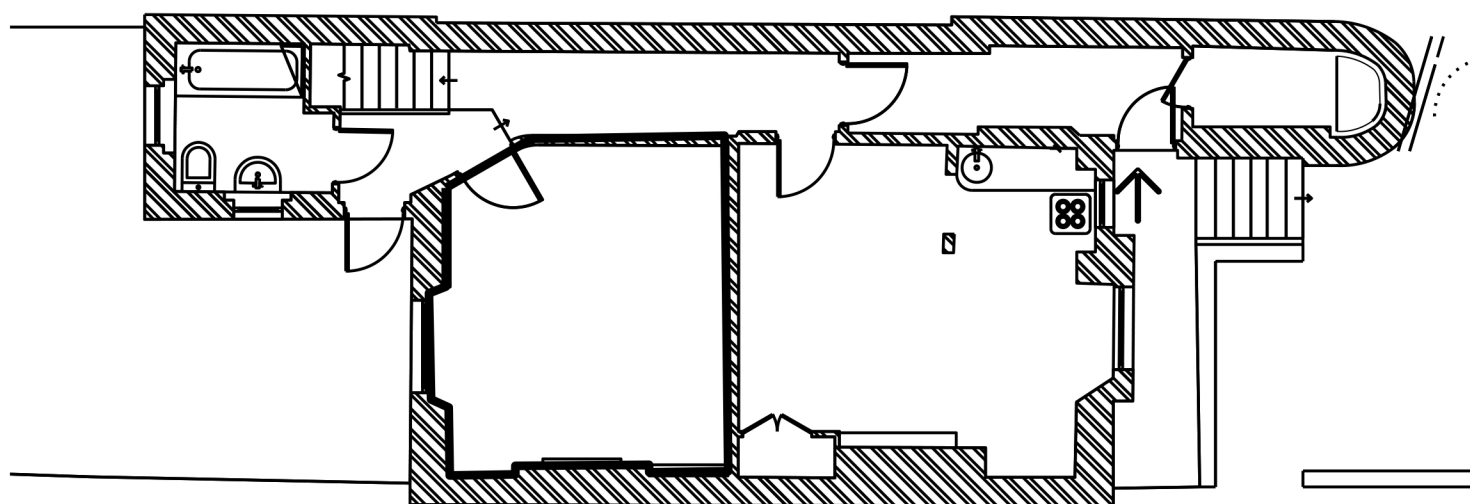

KEY 1:100 @ A1
PLAN

01	AUG 22	PLANNING APPLICATION ISSUE	SC
REV	DATE	NOTES	INIT.
PROJECT			
91A BELSIZE LANE			
DRAWING TITLE			
EXISTING INTERNAL ELEVATION, GROUND FLOOR REAR ROOM			
STATUS			
PLANNING			
DATE	DRAWN	CHECK	
AUGUST 2022	SC	JC	
PROJECT NUMBER	UNIT BLOCK	CL/SEB CODE	TYPE & NUMBER
0484_A_			0119 T00

