




**1** 1:25@ A1  
PROPOSED NORTH ELEVATION

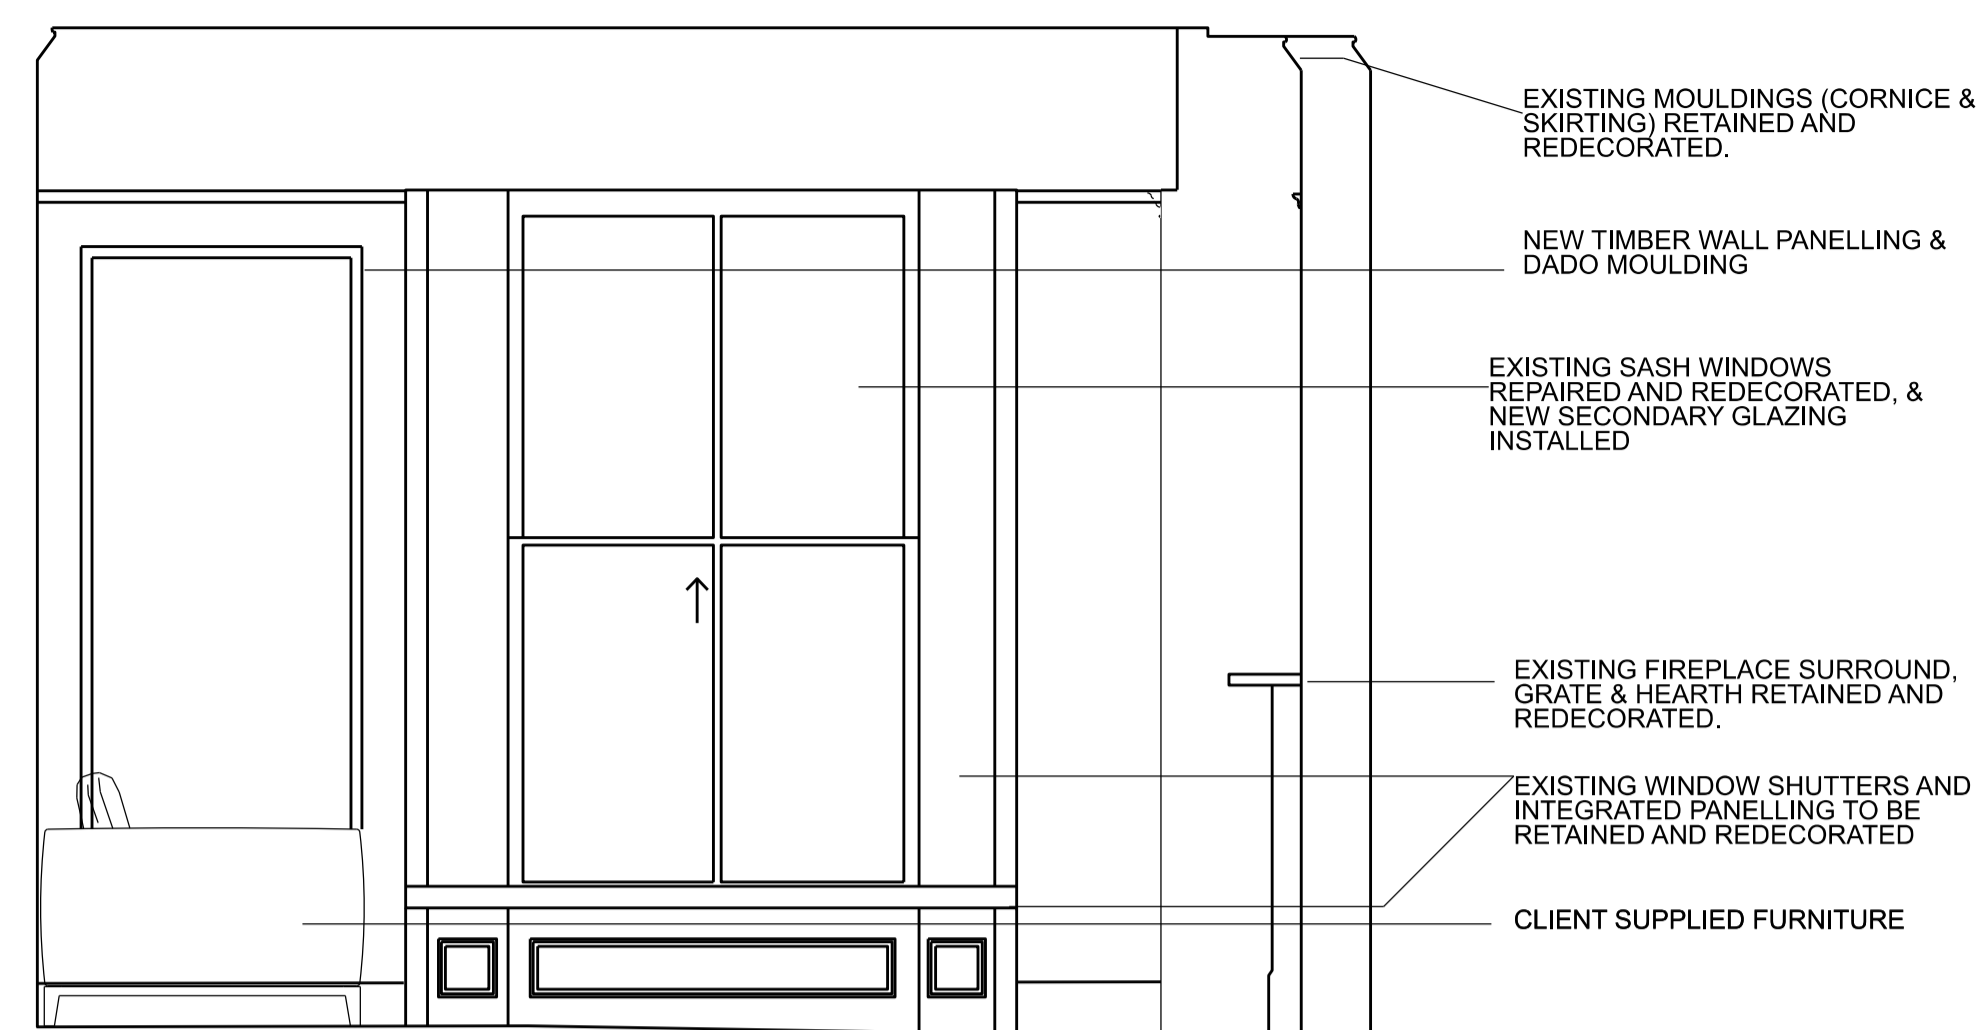


**2** 1:25@ A1  
PROPOSED EAST ELEVATION

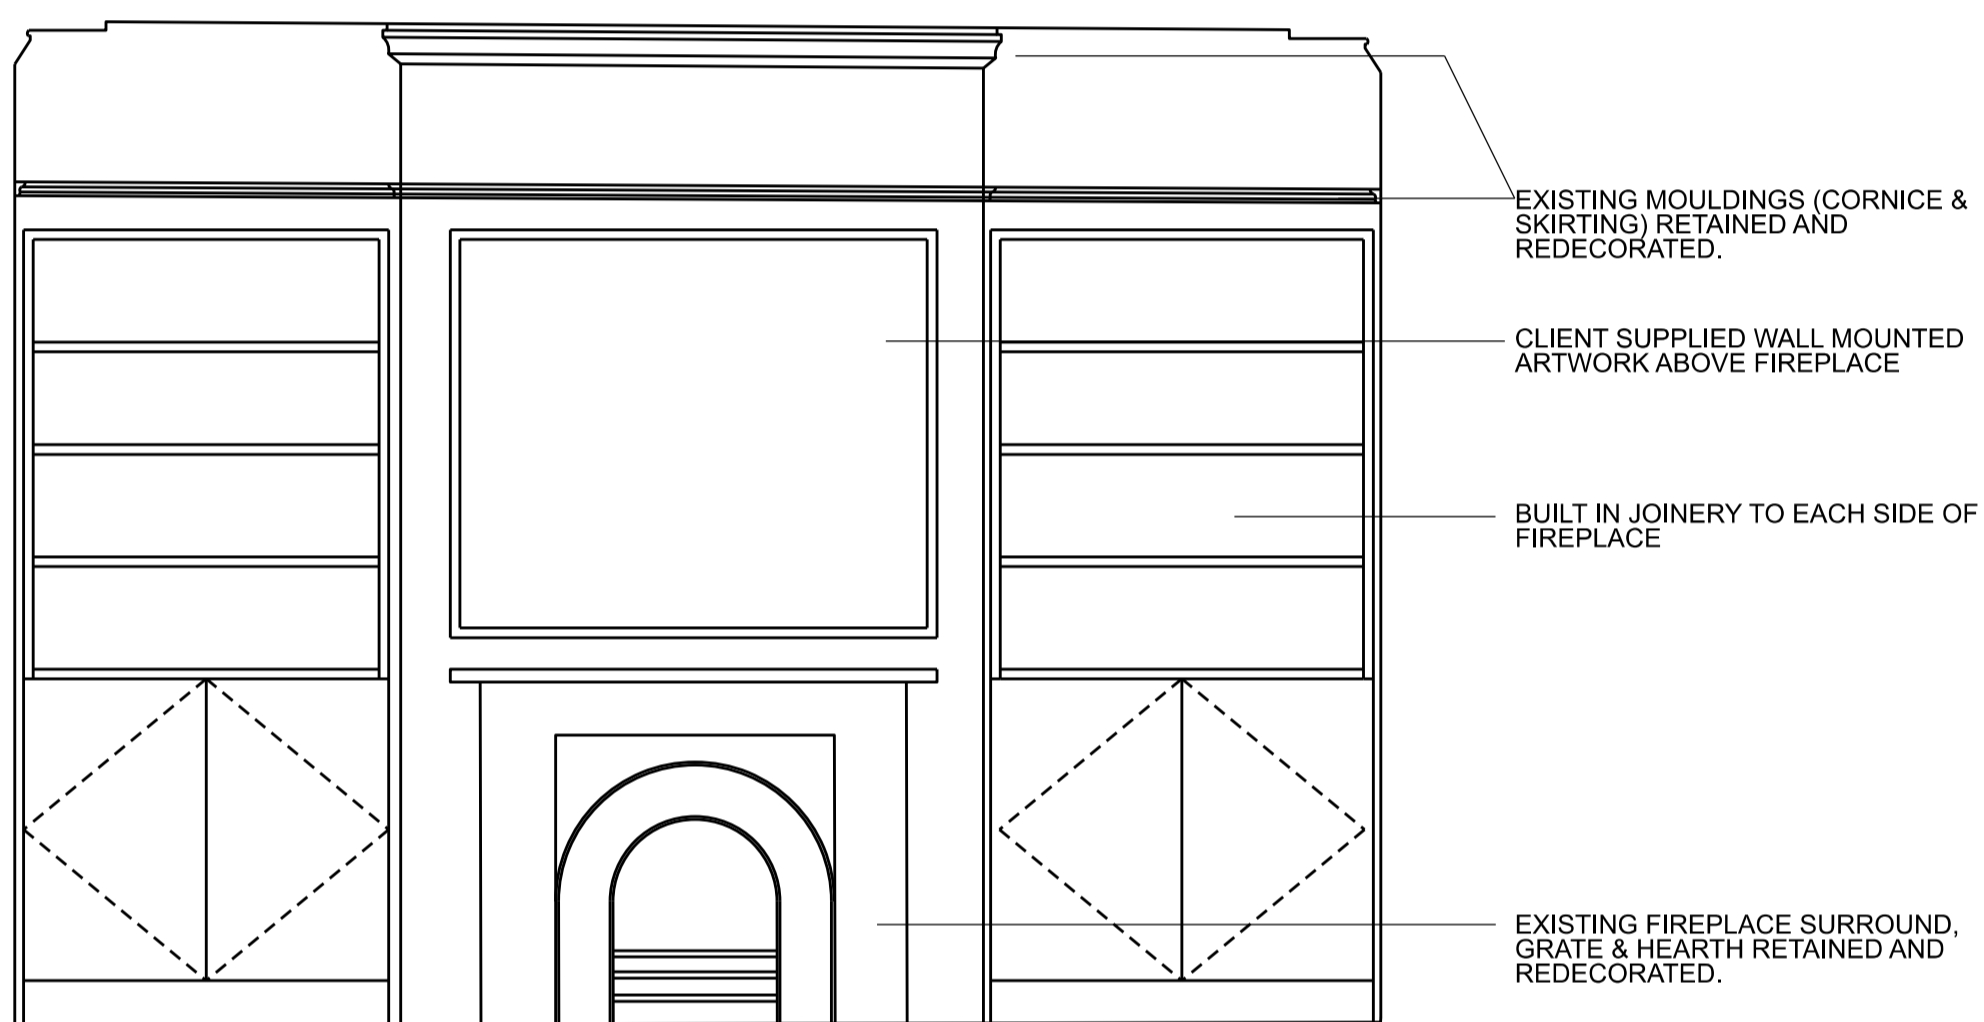


**3** 1:25@ A1  
PROPOSED SOUTH ELEVATION

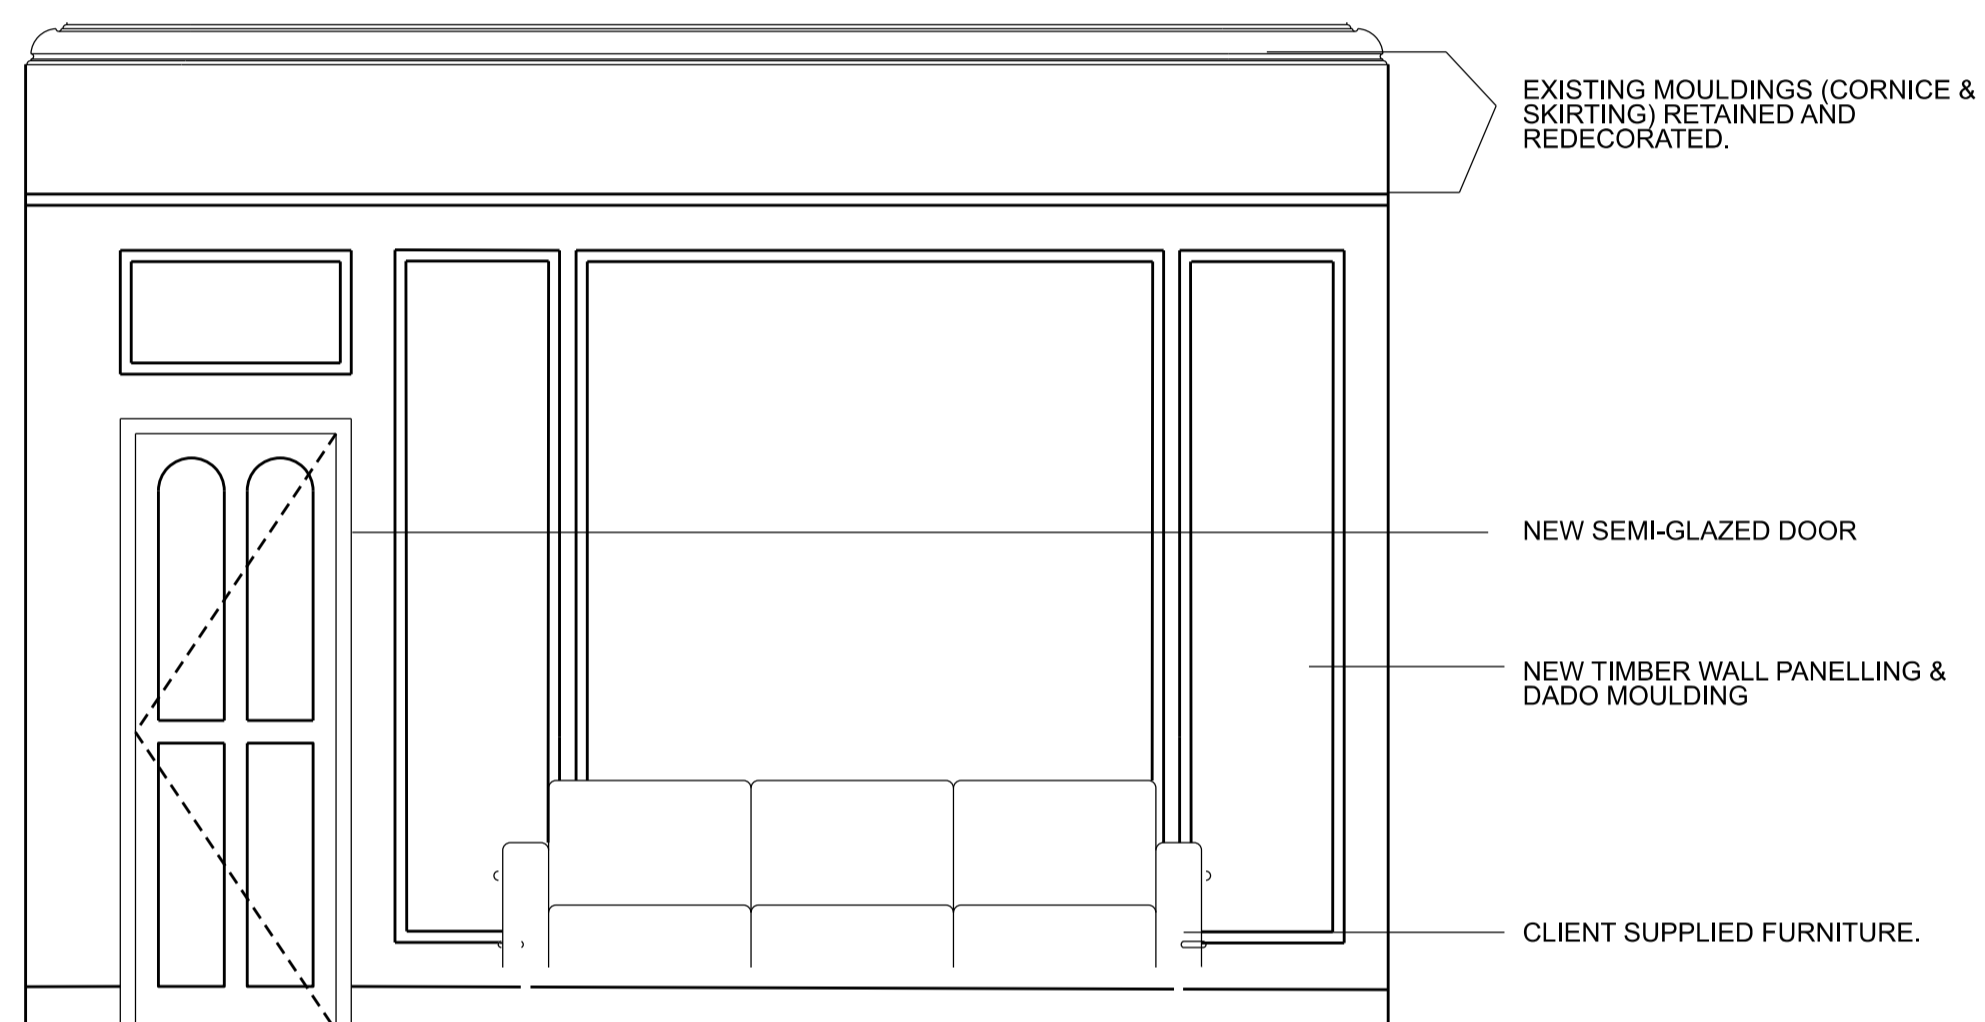

**4** 1:25@ A1  
PROPOSED WEST ELEVATION

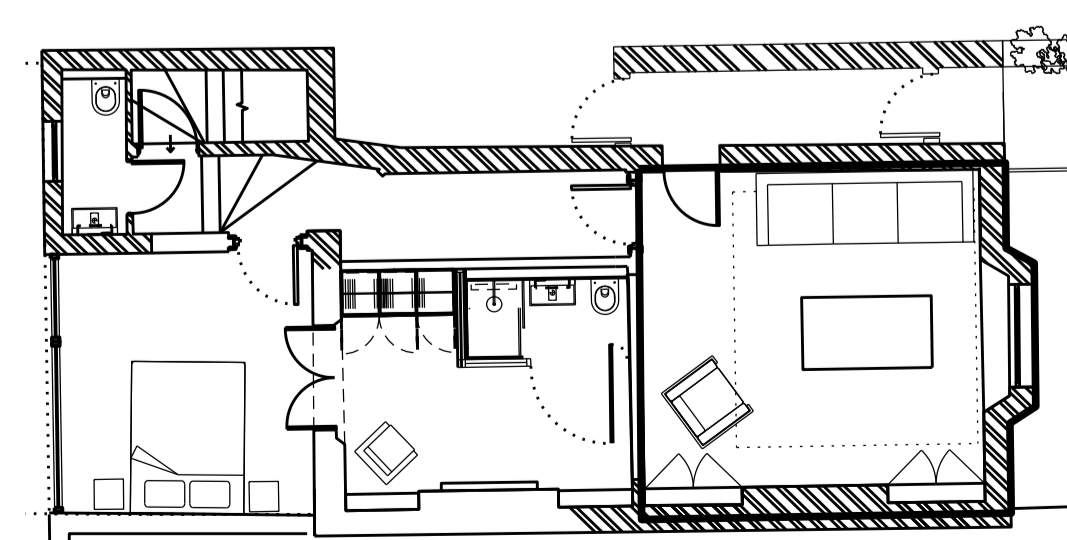

**KEY** 1:100 @ A1  
PLAN

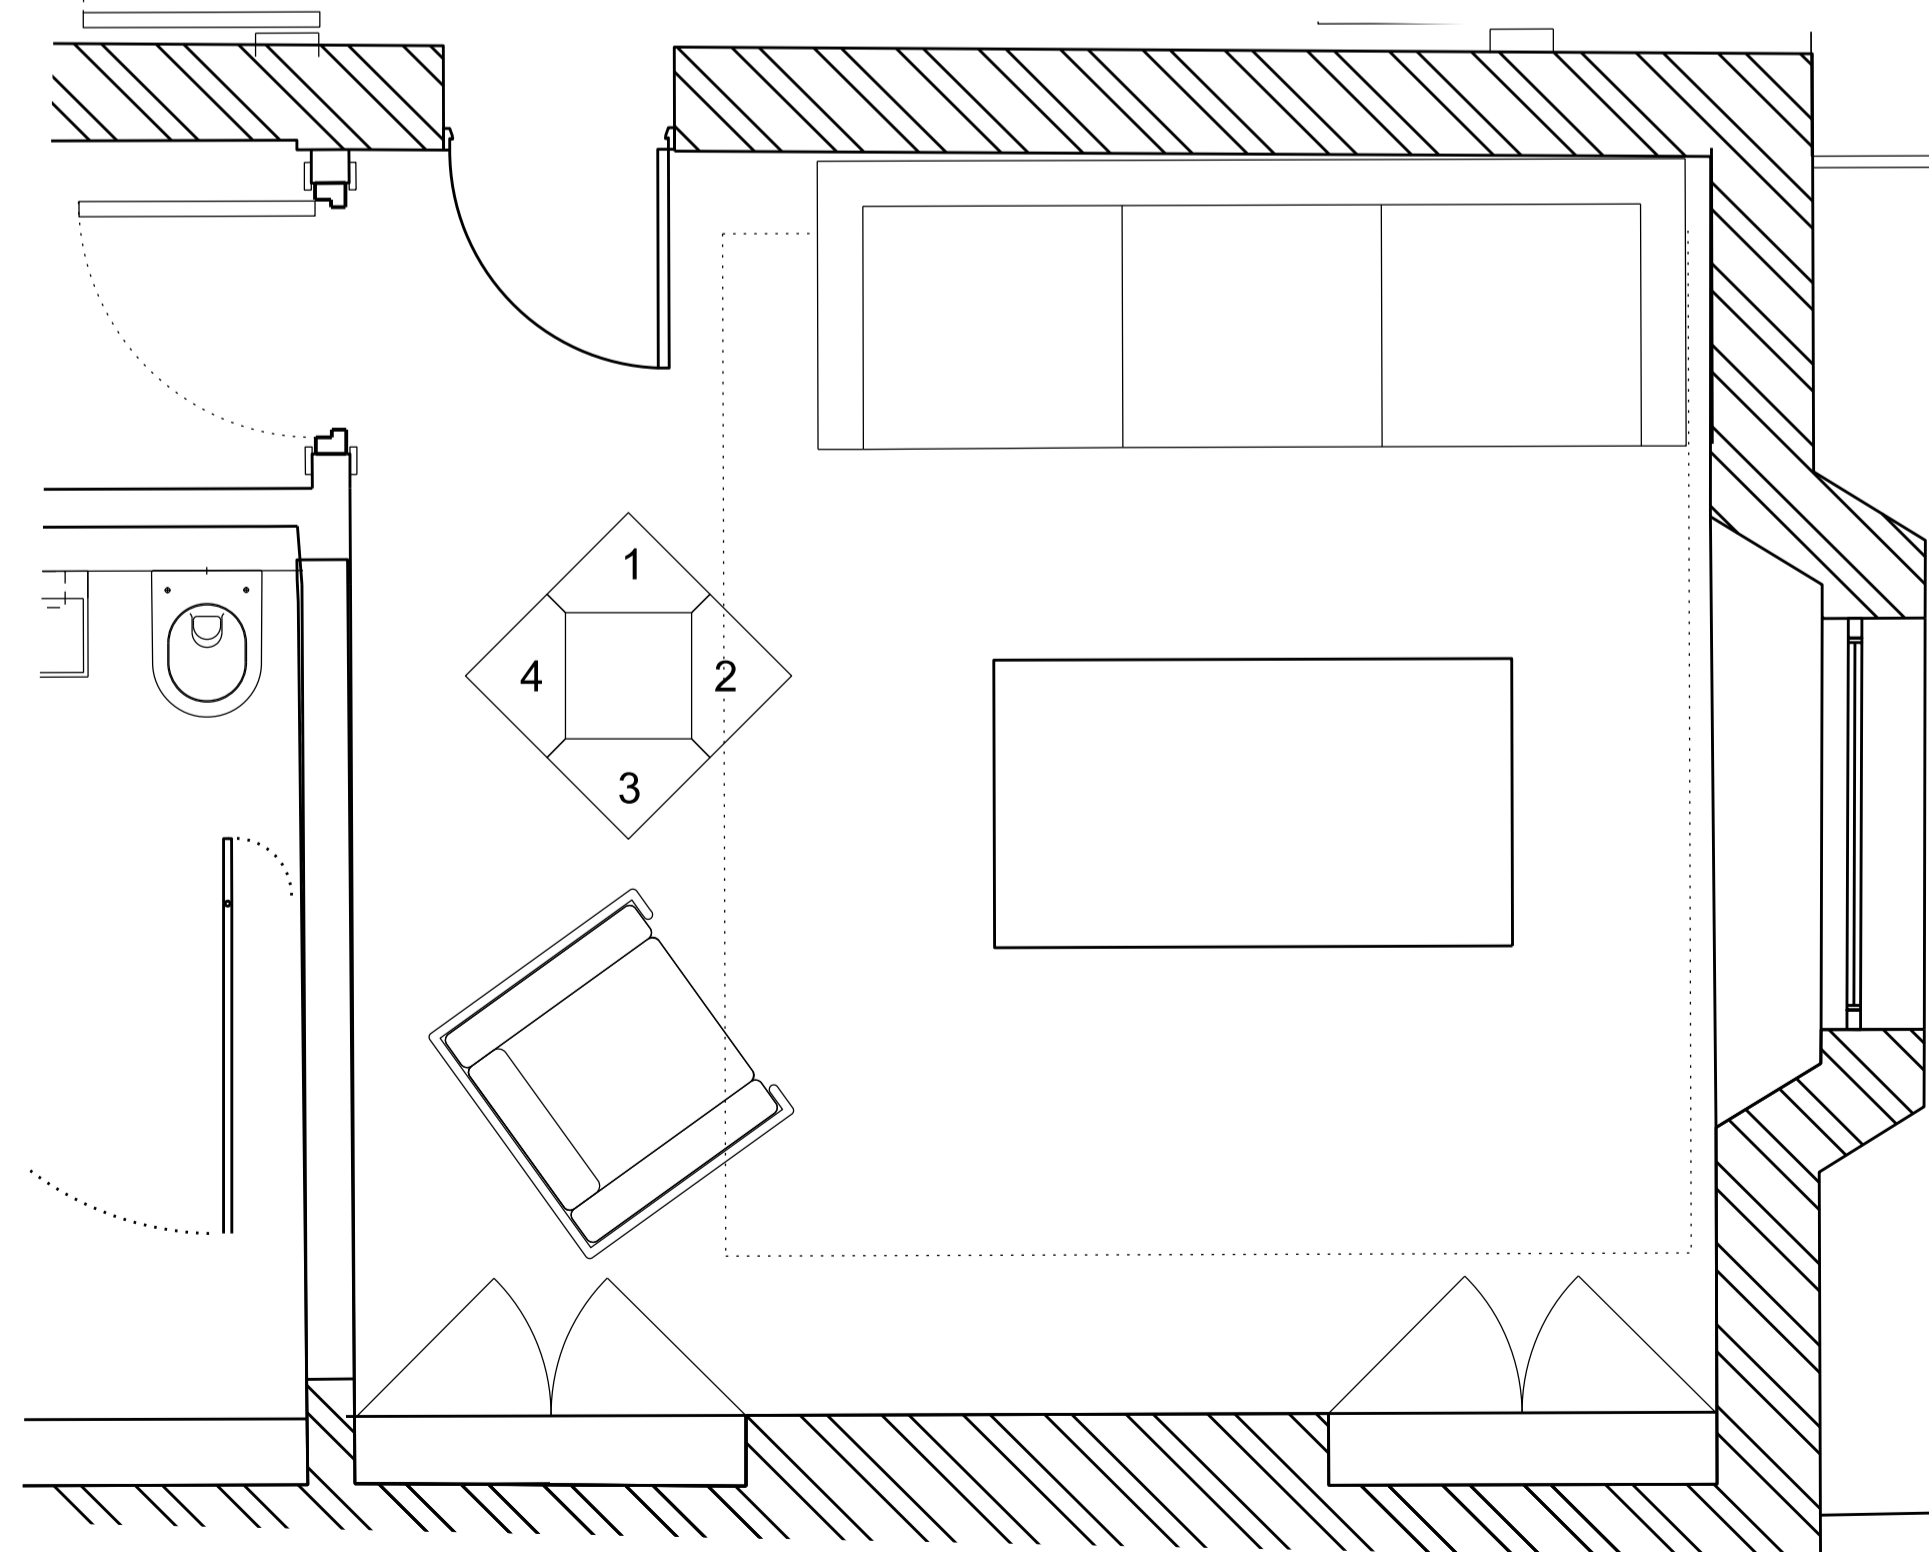

**5** 1:25@ A1  
PROPOSED ROOM PLAN

0 1 2 3  
SCALE IN METRES @ 1:25

01	AUG 22	PLANNING APPLICATION ISSUE	SC
REV	DATE	NOTES	INT.
PROJECT			
91A BELSIZE LANE			
DRAWING TITLE			
PROPOSED INTERNAL ELEVATION, RECEPTION, G-02			
STATUS			
PLANNING			
DATE	DRAWN	CHECK	
AUGUST 2022	SC	JC	
PROJECT NUMBER	BLOCK	CODE	TYPE & REVISION LETTER
0484_A_			1301 T00

