
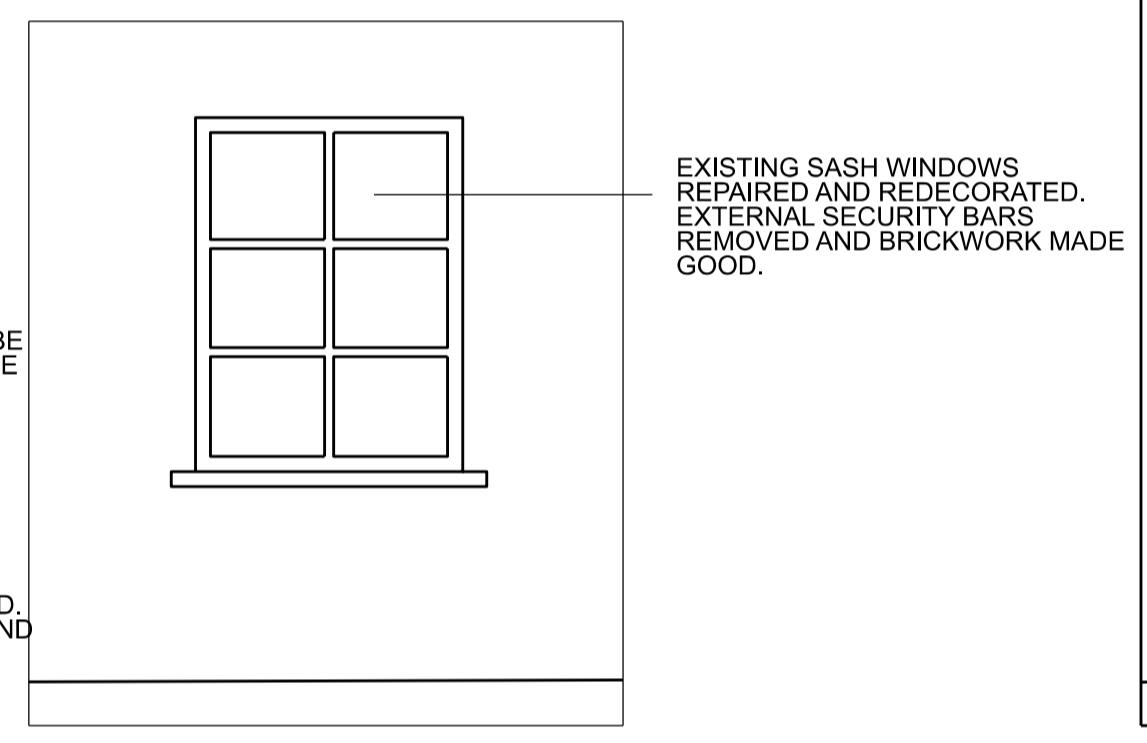



1 1:25@ A1
PROPOSED NORTH ELEVATION

2 1:25@ A1
PROPOSED EAST ELEVATION

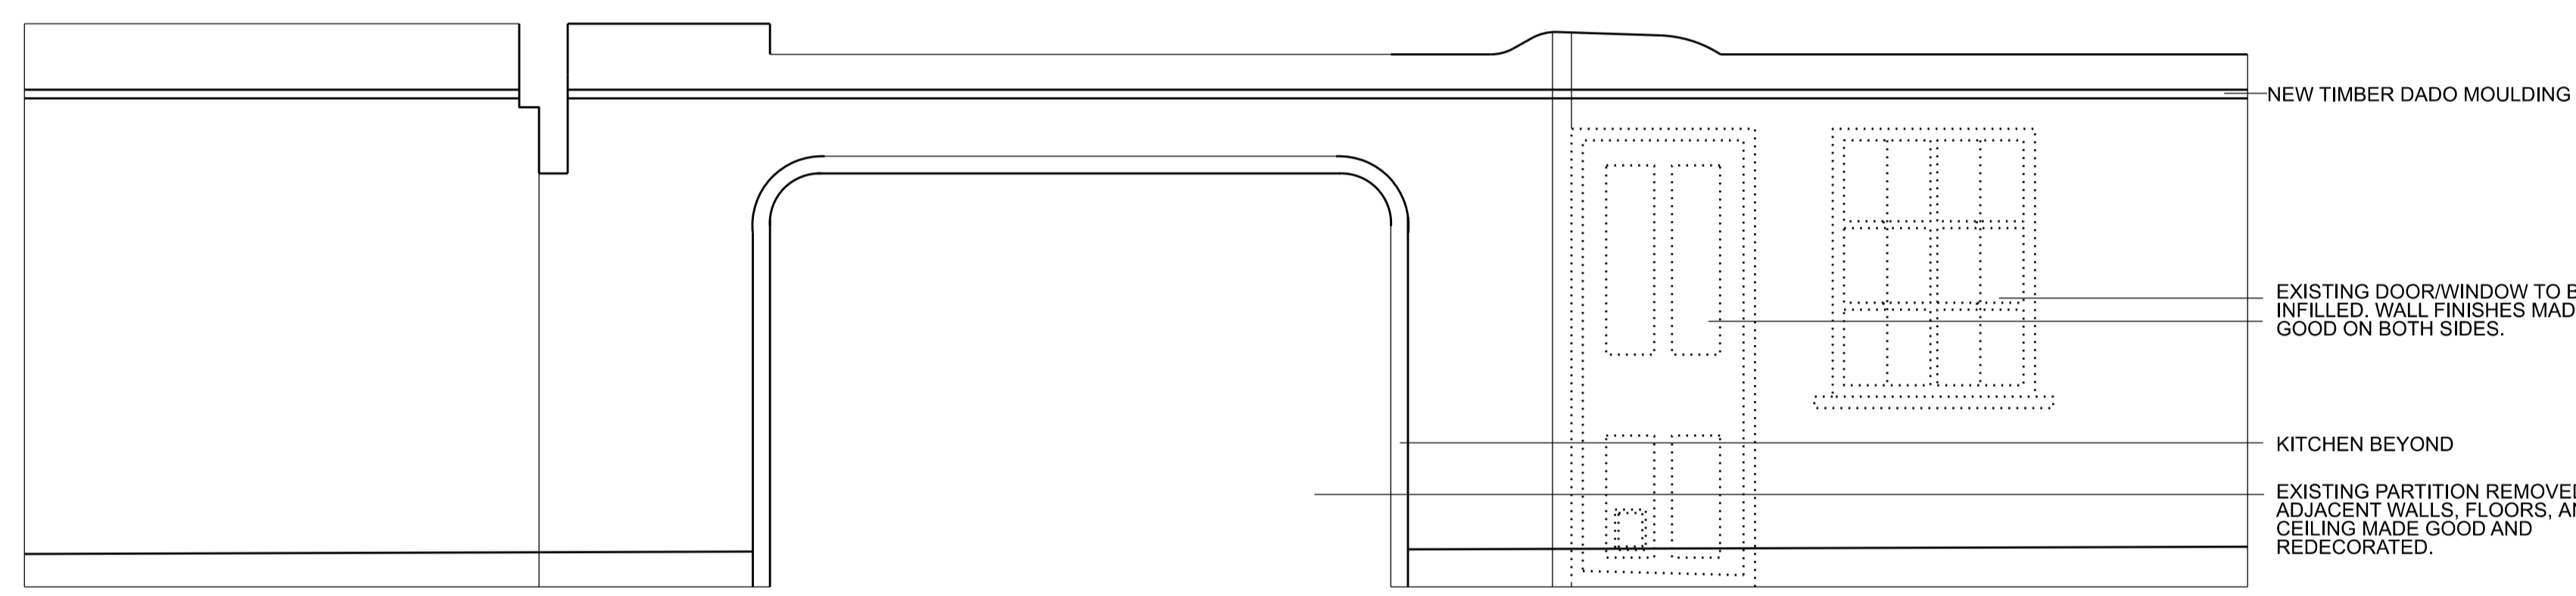


3 1:25@ A1
PROPOSED SOUTH ELEVATION


4 1:25@ A1
PROPOSED WEST ELEVATION

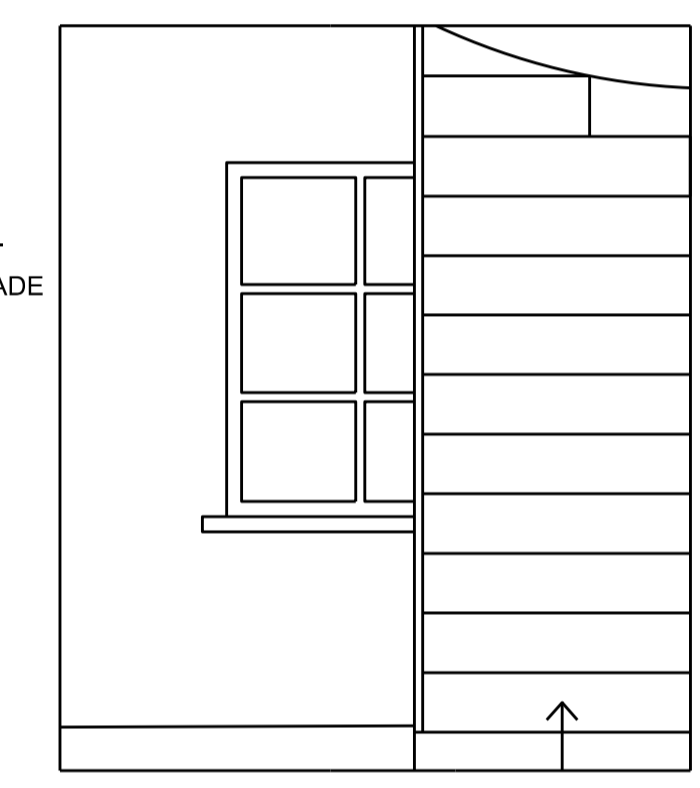

5 1:25@ A1
PROPOSED WEST ELEVATION (W/ STAIR)

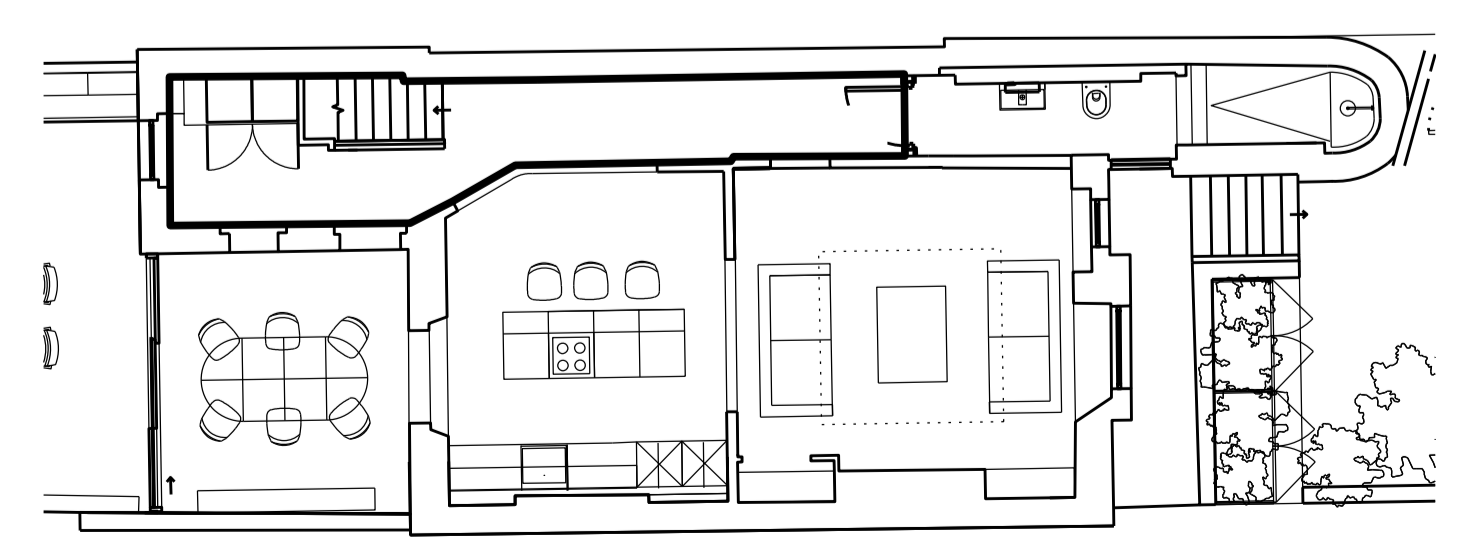

KEY 1:100 @ A1
PLAN

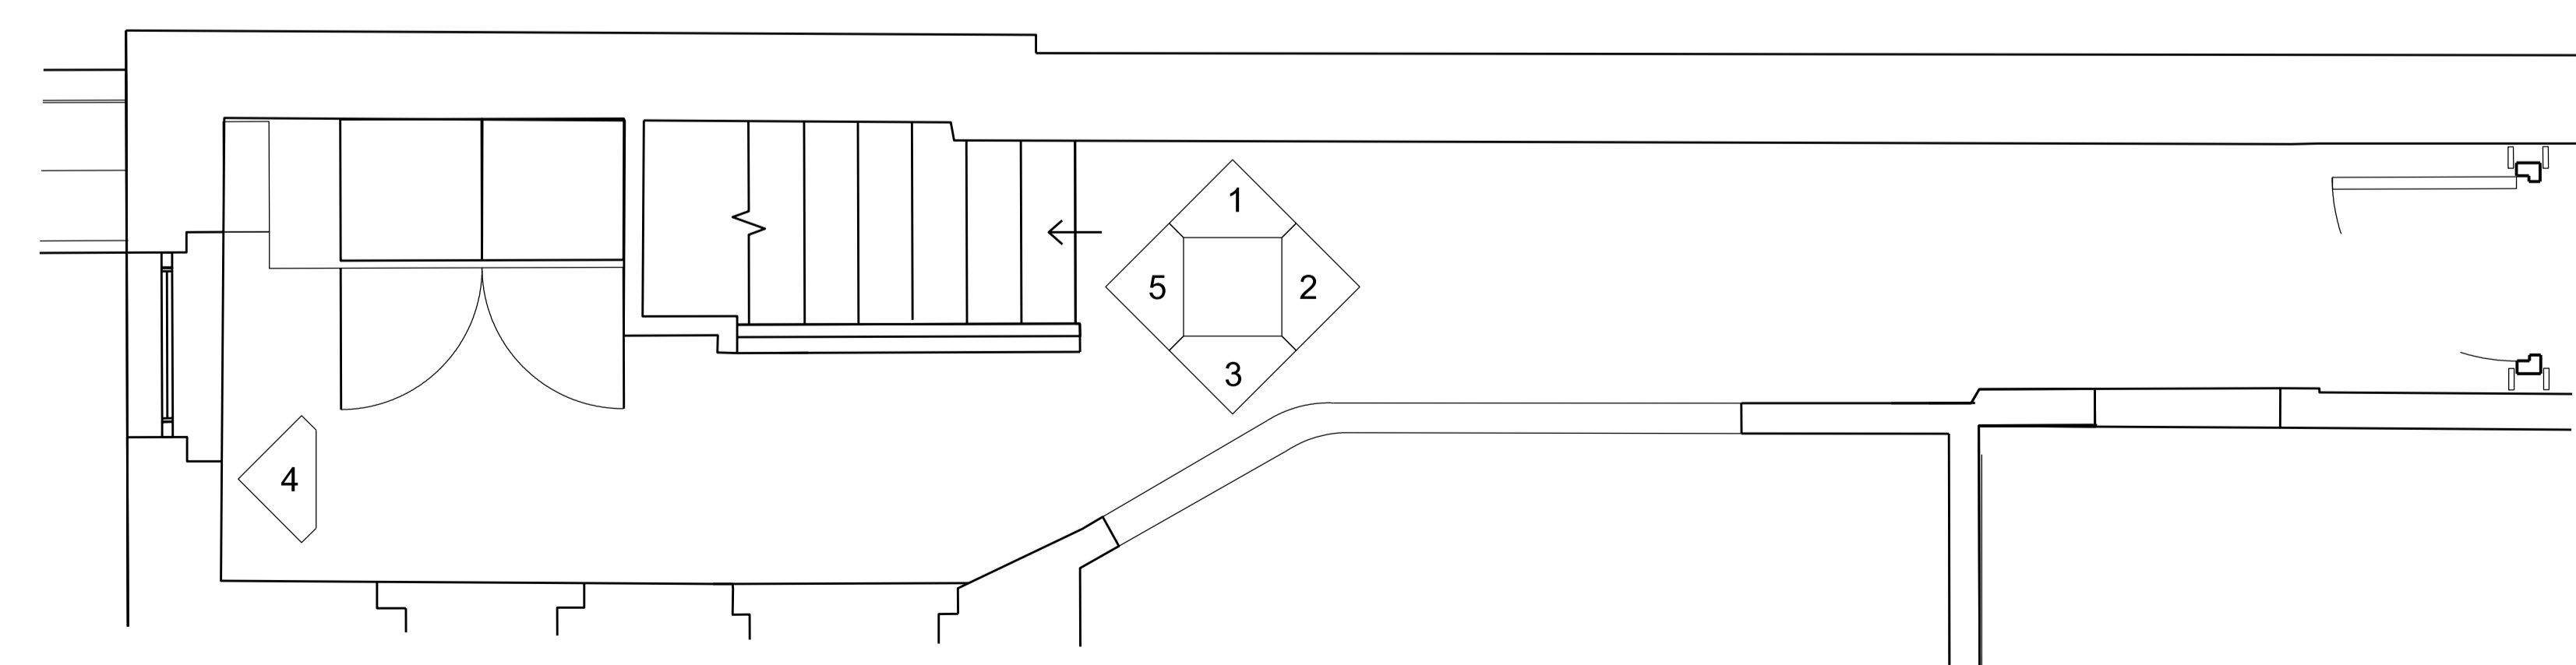

5 1:25@ A1
PROPOSED ROOM PLAN



01	AUG 22	PLANNING APPLICATION ISSUE	SC
REV	DATE	NOTES	INT.
PROJECT			
91A BELSIZE LANE			
DRAWING TITLE			
PROPOSED INTERNAL ELEVATION, CORRIDOR, LG-01			
STATUS PLANNING			
DATE	DRAWN	CHECK	
AUGUST 2022	SC	JC	
PROJECT NUMBER	UNIT / BLOCK	CL / SFB CODE	TYPE & REVISION NUMBER / LETTER
0484_A_			1306 T00

