




1 Proposed West Elevation
Scale: 1:25



2 Proposed South - North Section
Scale: 1:25

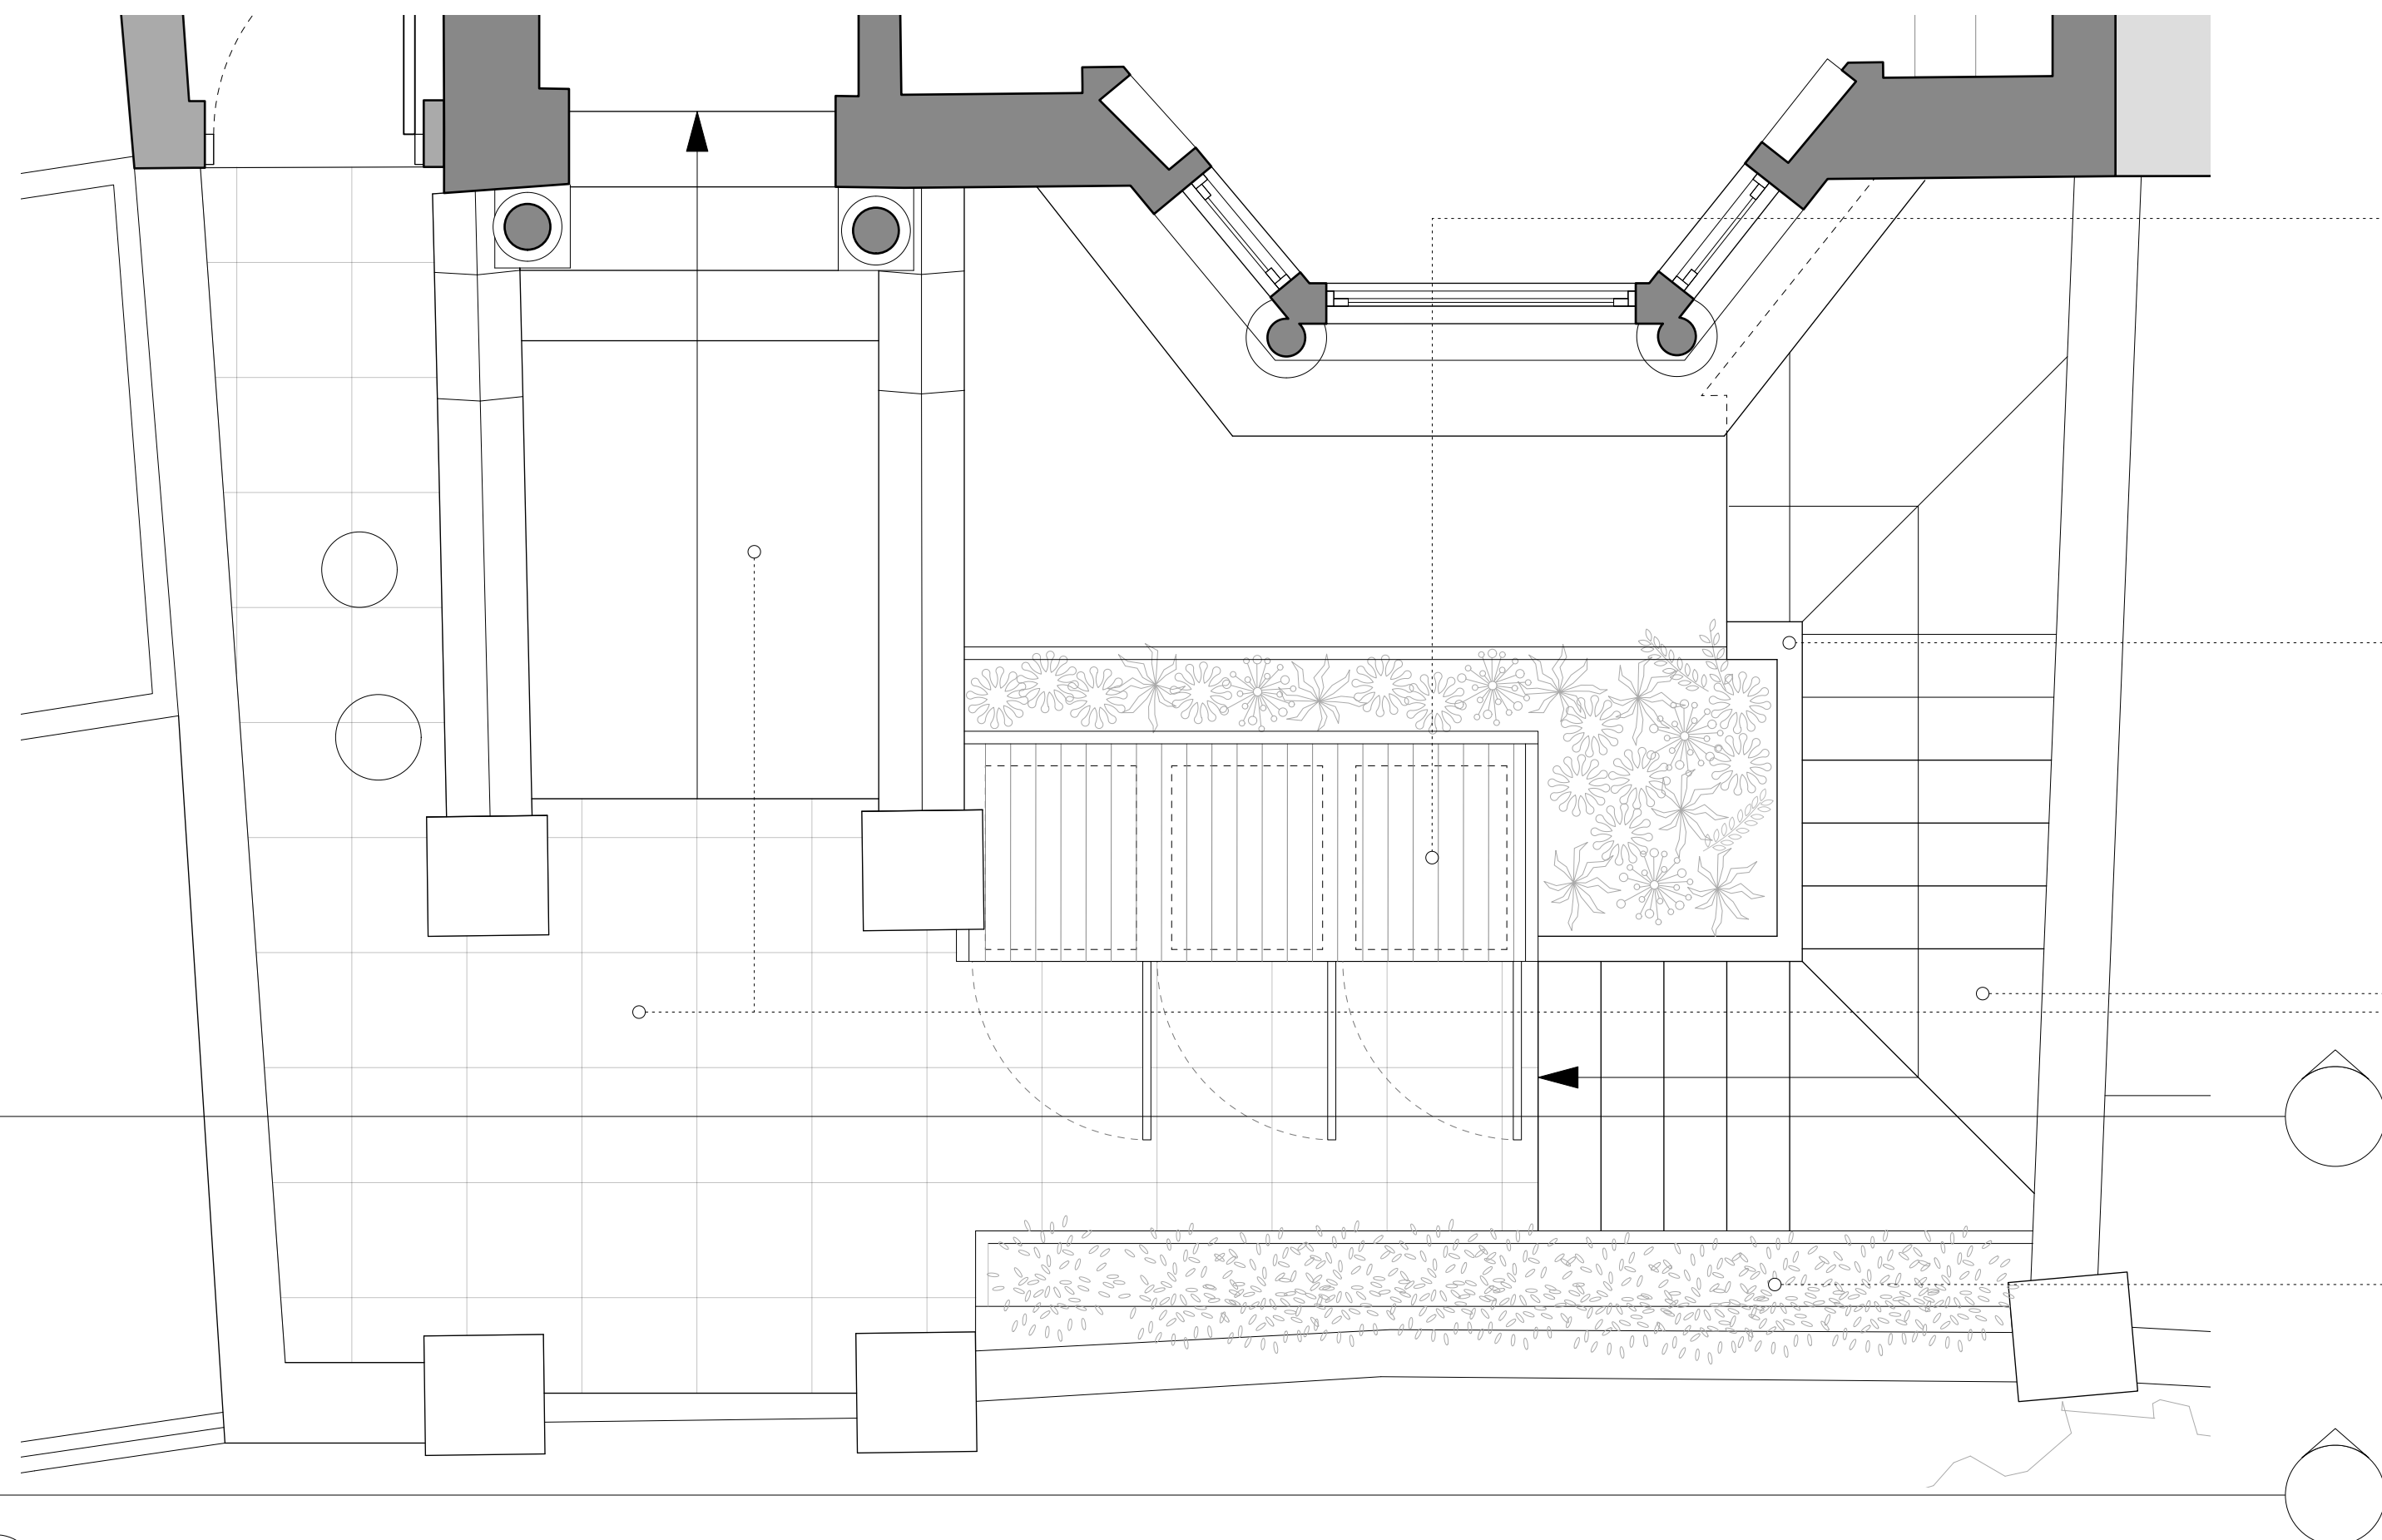

3 Proposed Upper Ground Floor Plan
Scale: 1:25



New discrete timber bin store



New black metal railings



New bullnose limestone steps
and limestone paving



New hedgerow planting

P 1 17/10/22 Planning Detail
REV. DATE COMMENT

0 0.5 1m
1:25

NOTES
Do not scale from this drawing. All dimensions to be confirmed on site. Architect to be informed of any discrepancies before any action is taken. This drawing is copyright © Manalo & White Ltd and should not be copied or reproduced without Manalo & White Ltd consent.

Manalo & White
UNIT 402, METROPOLITAN WHARF BUILDING,
75 WAPPING WALL, LONDON E1W 3SS
T 020 7265 4345 E contact@manaloandwhite.co.uk

PROJECT
South Hill Park
DRAWING
Front Entrance Alterations

SCALE
1:25 @ A1
STATUS
Planning

PROJECT No.
1181

DRAWING No.
03 1700

REVISION
P 1