





EXISTING FRONT ELEVATION

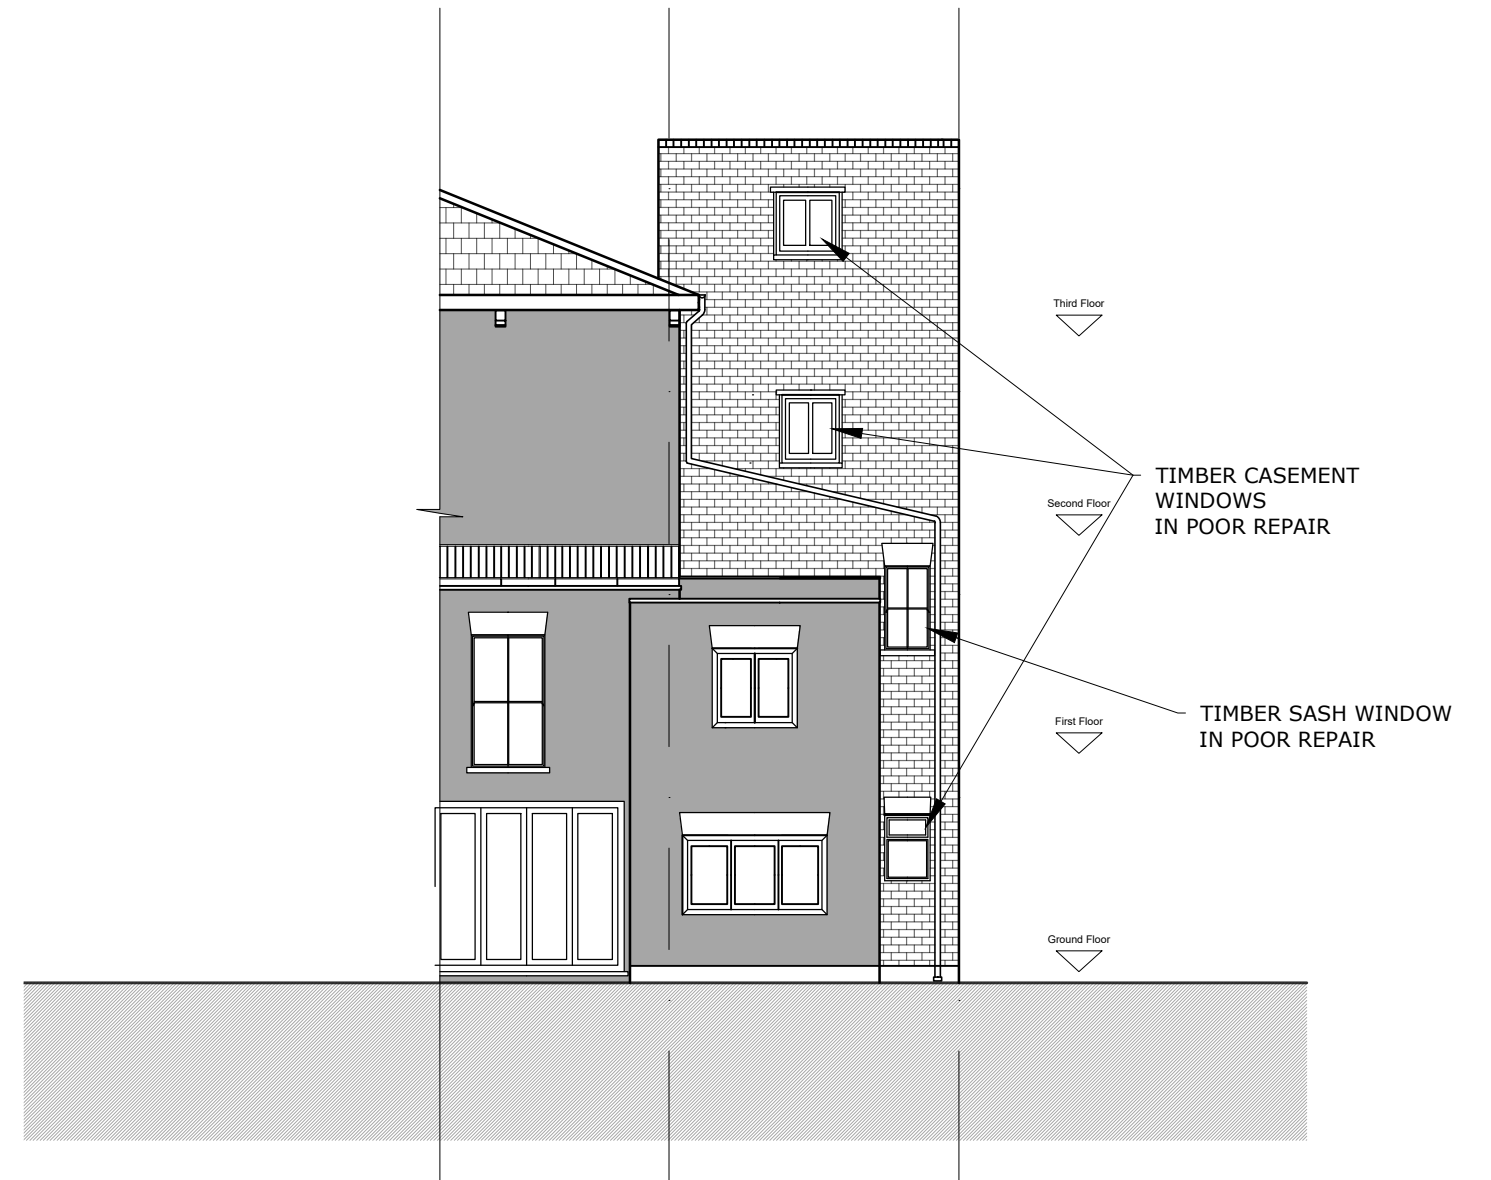

EXISTING REAR ELEVATION

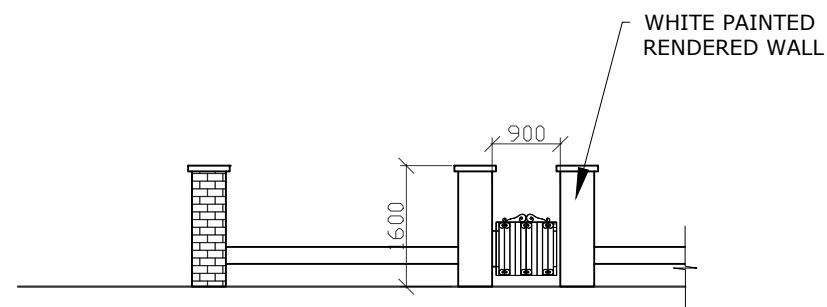

EXISTING FRONT WALL ELEVATION

	PLANNING	17:10:2022
	PLANNING	29:07:2022
ISSUED FOR:	INFORMATION	DATE 29:07:2022
GREEN FUTURE DESIGN LTD		
PROJECT NAME	31B PATSHULL ROAD	
PROJECT NO.	2144	
DWG TITLE	EXISTING FRONT REAR ELEVATIONS	
DWG NO.	2144 - 04	REV A
SCALE	1: 100 @ A3	
DATE	JULY 2022	