
 


Site Plan

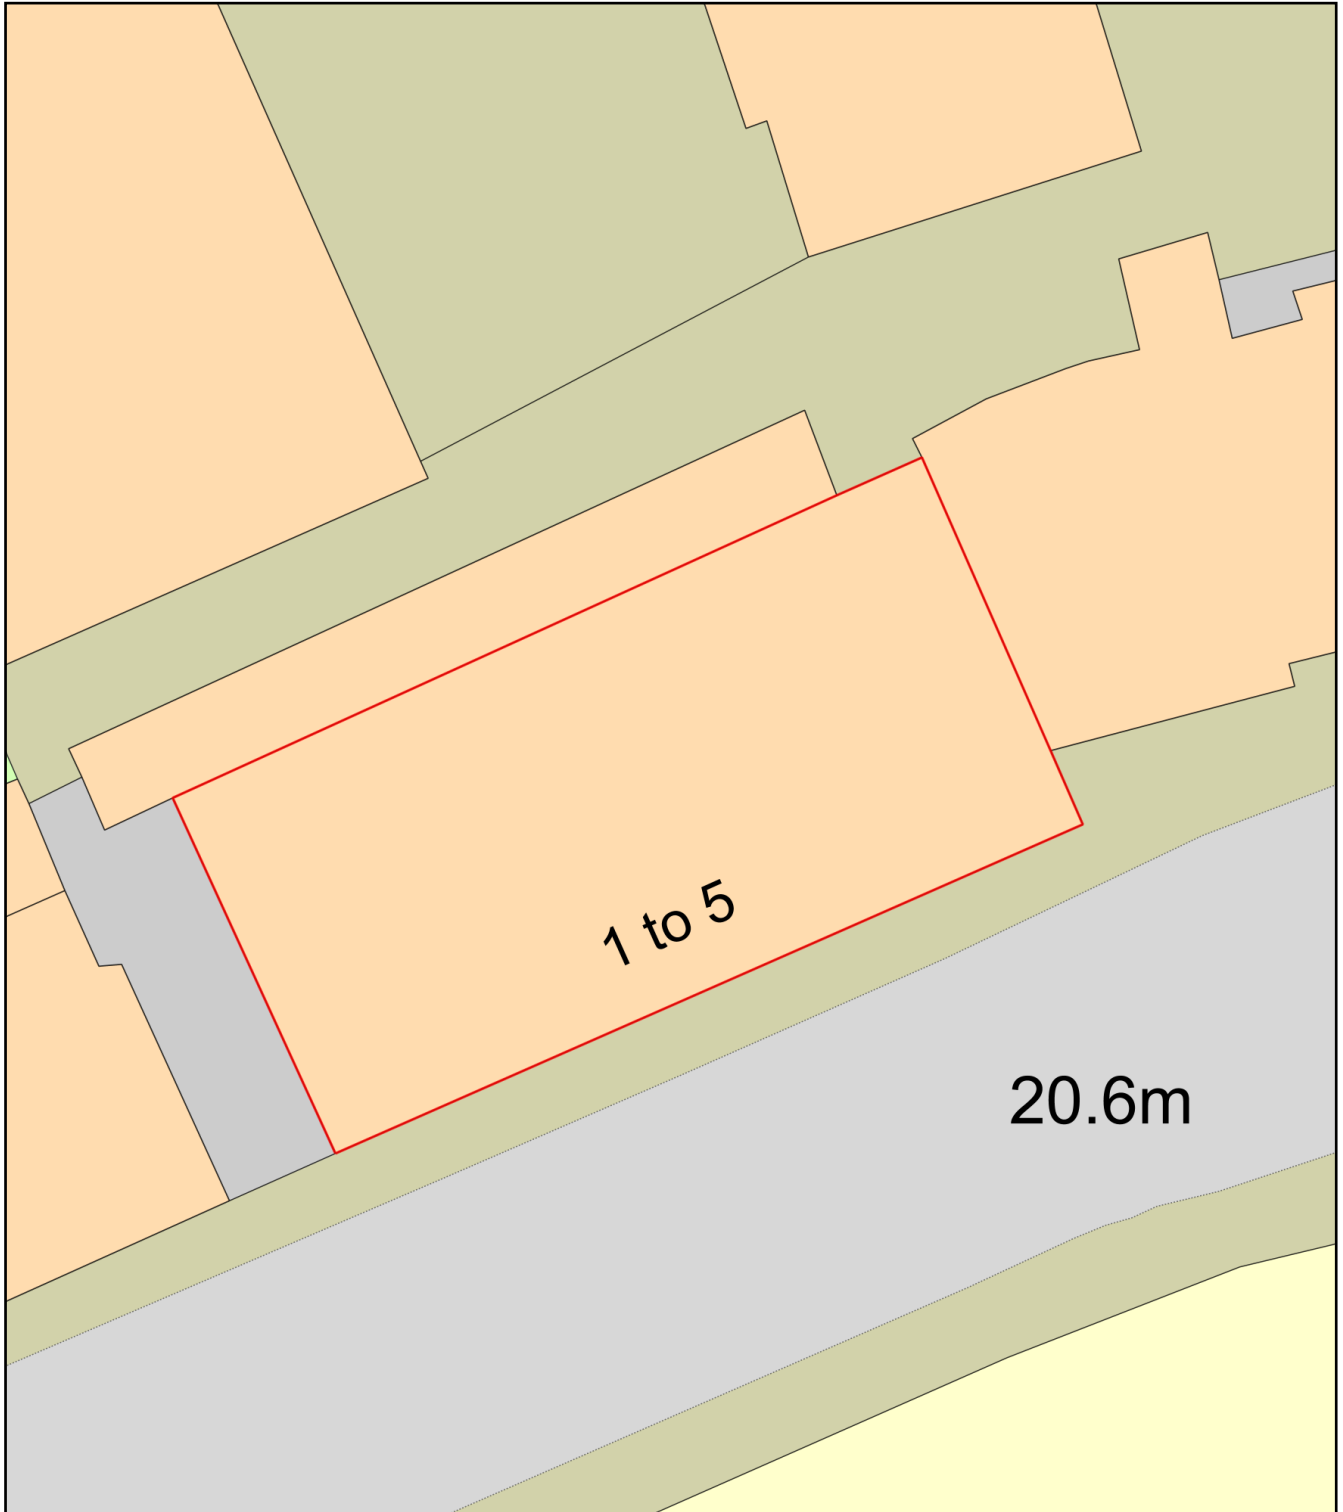

Plan Produced for: 1 - 5 Portpool Lane

Date Produced: 18 Oct 2022

Plan Reference Number: TQRQM22291112634024

Scale: 1:200 @ A4