





Rev	Date	Drawn	Description
H	30.10.20	ALE	Issued for Planning

Notes:
 Do not scale from drawings unless by agreement with HTA. Use figured dimensions only. Check all dimensions on site prior to commencing the works. Drawing to be read in conjunction with other relevant consultant information.

This drawing is the copyright of HTA Design LLP and must not be copied or reproduced in part, or in whole, without the express permission of HTA Design LLP. Drawing to be read in conjunction with specification.

Legend

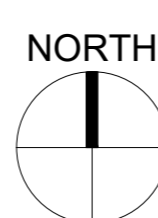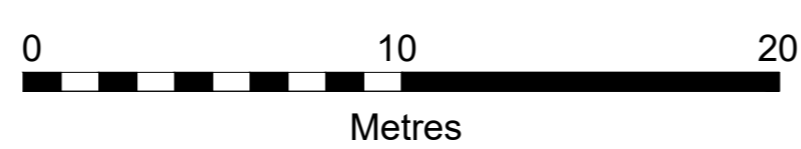

Proposed 1st Floor Plan

drawing title
 Vistry Partnerships
 Belmont Street Site, Camden
 client / project

FOR PLANNING
 status

CHA-HTA-A-0101

drawing number
 Scale 1:200
 scale @ A1

HTA Design LLP
 www.hta.co.uk
 London | Edinburgh | Manchester | Bristol

GAL-CHA
 project number

H

revision
ALE
 originated by

