





Rev	Date	Drawn	Description
H	30.10.20	ALE	Issued for Planning

**Notes:**  
 Do not scale from drawings unless by agreement with HTA. Use figured dimensions only. Check all dimensions on site prior to commencing the works. Drawing to be read in conjunction with other relevant consultant information.

This drawing is the copyright of HTA Design LLP and must not be copied or reproduced in part, or in whole, without the express permission of HTA Design LLP. Drawing to be read in conjunction with specification.

Legend

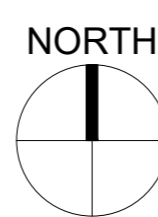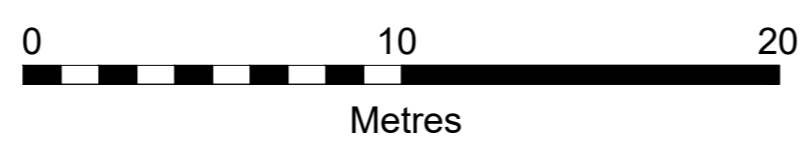

**Proposed 5th Floor Plan**

drawing title  
 Vistry Partnerships  
 Belmont Street Site, Camden  
 client / project

**CHA-HTA-A-0105**

drawing number  
 Scale 1:200  
 scale @ A1

**GAL-CHA**

project number

**H**

revision

**ALE**

originated by

**FOR PLANNING**

status

HTA Design LLP  
 www.hta.co.uk

London | Edinburgh | Manchester | Bristol

