




Rev	Date	Drawn	Description
F	30.10.20	ALE	Issued for Planning

Notes:
 Do not scale from drawings unless by agreement with HTA. Use figured dimensions only. Check all dimensions on site prior to commencing the works. Drawing to be read in conjunction with other relevant consultant information.

This drawing is the copyright of HTA Design LLP and must not be copied or reproduced in part, or in whole, without the express permission of HTA Design LLP. Drawing to be read in conjunction with specification.

Legend

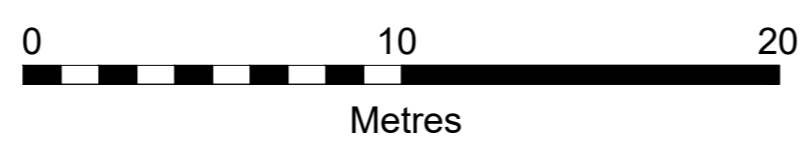

Proposed 10th Floor Plan

drawing title
 Vistry Partnerships
 Belmont Street Site, Camden
 client / project

CHA-HTA-A-0110

drawing number
 Scale 1:200
 scale @ A1

GAL-CHA

project number

F

revision

ALE

originated by

FOR PLANNING

status

HTA Design LLP
 www.hta.co.uk

London | Edinburgh | Manchester | Bristol

