



SOUTH WEST ELEVATION SCALE 1:100

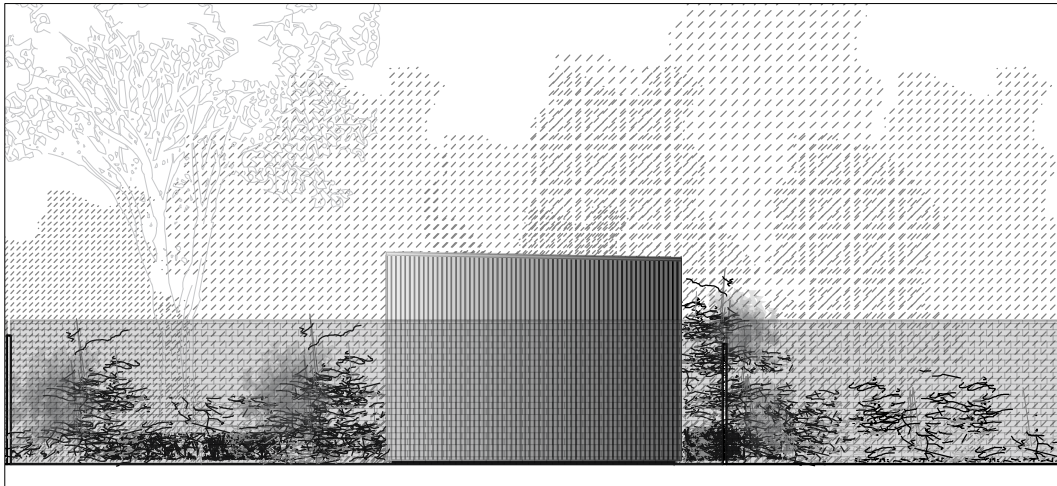

SOUTH EAST ELEVATION SCALE 1:100




NORTH EAST ELEVATION SCALE 1:100

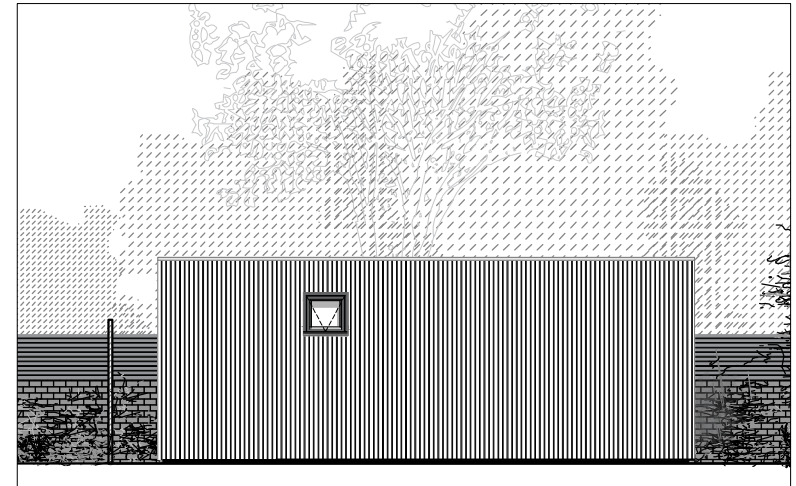

NORTH WEST ELEVATION SCALE 1:100

PROPOSED ELEVATIONS
SCALE 1:100

 

DRAWING PROPOSED ELEVATIONS STATUS PLANNING	NOTES	DRAWN BY LS	CHECKED BY	SCALE 1/100 @ A4	DATE 19.10.2022
		DRAWING NUMBER 2201.PL.03			REVISION -

PROJECT 2216 - DANIEL JOWELL	SITE ADDRESS 30 ELSWORTHY ROAD, LONDON, NW3 3DL
STAGE PLANNING	

ecospace
architecture, naturally

5A/6A ILIFFE YARD
LONDON SE17 3QA
T: 020 7703 4004
F: 020 7708 4750
E: info@ecospacestudios.com