
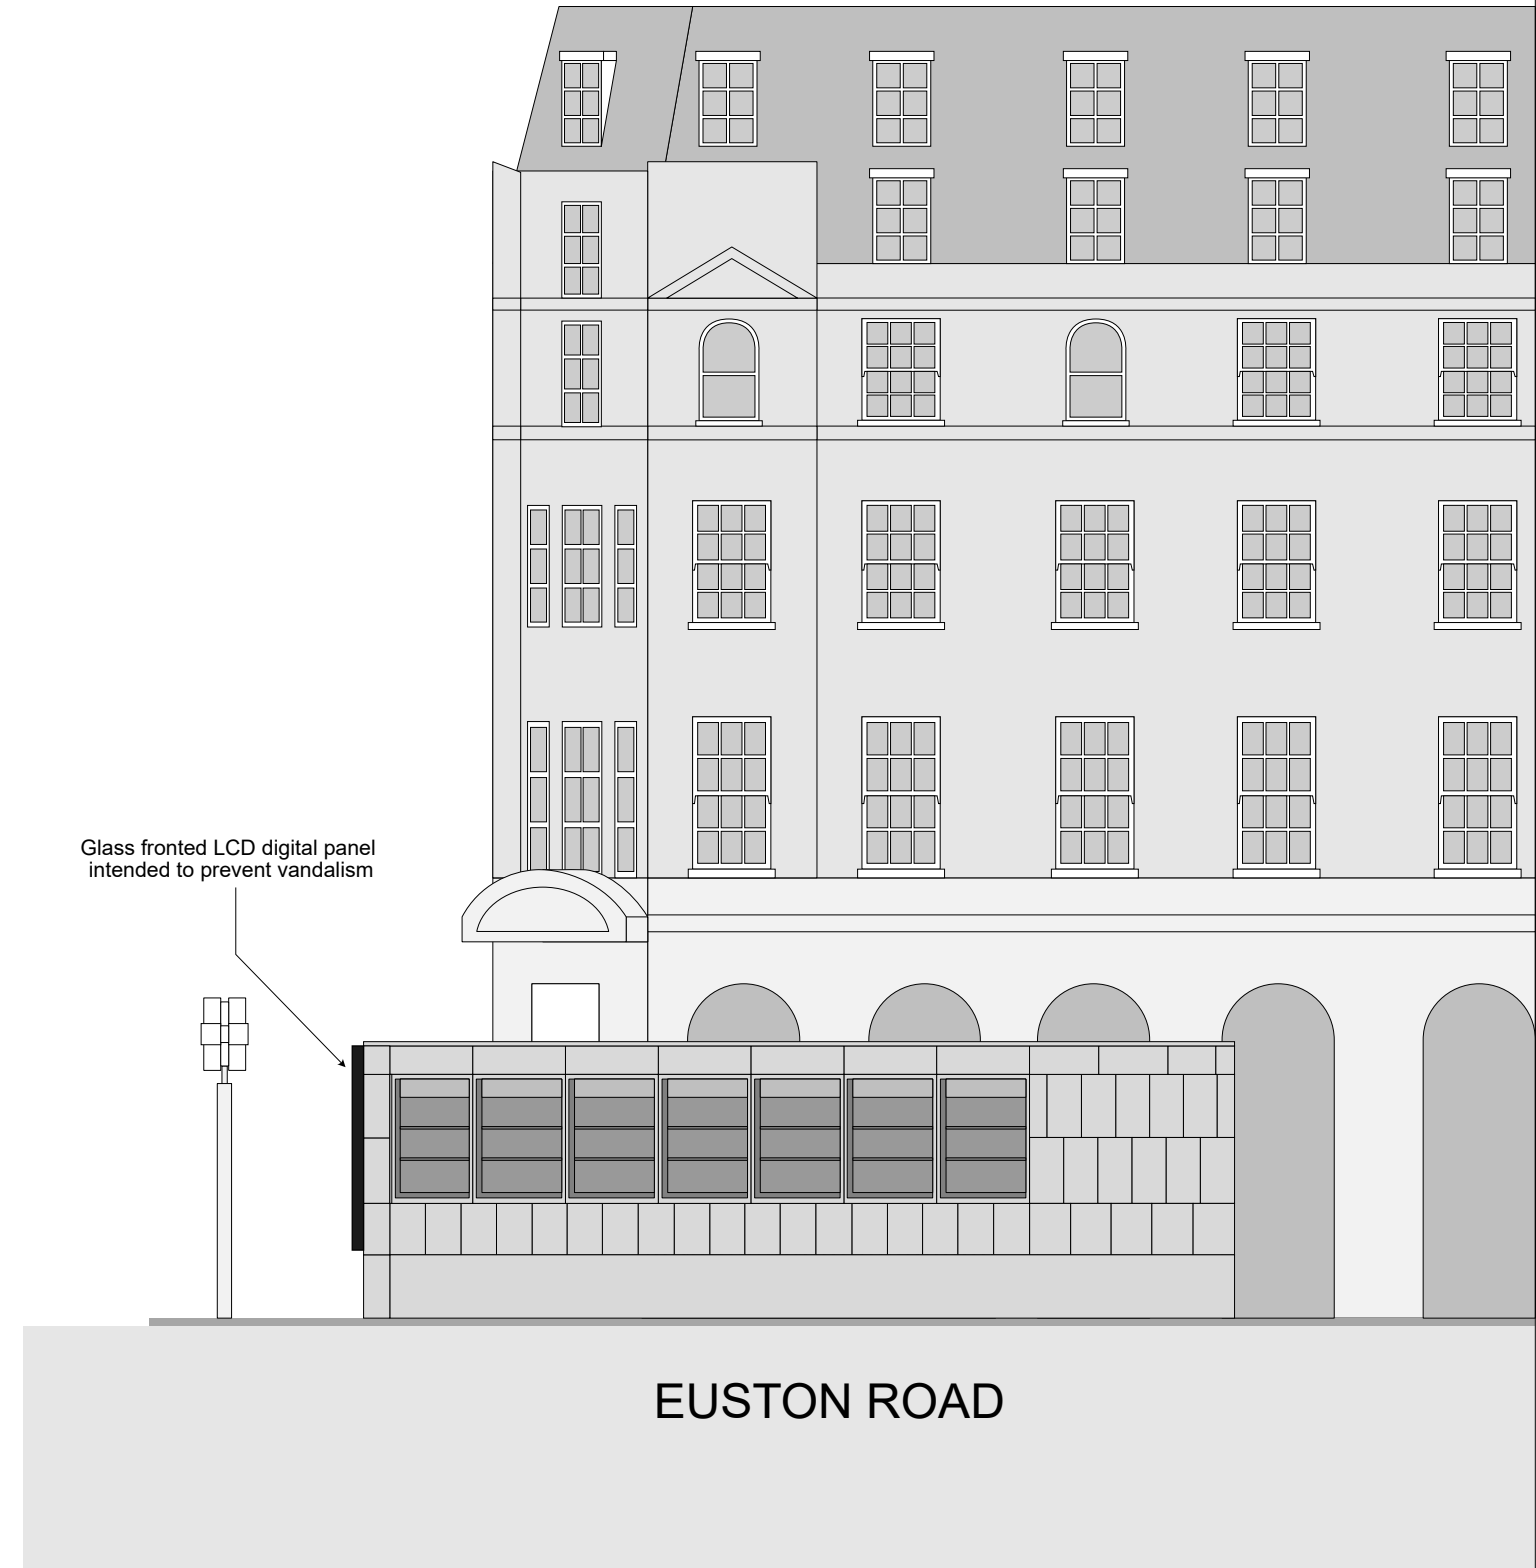


# PROPOSED ELEVATIONS SITE A

## NORTHEAST ELEVATION

## NORTHWEST ELEVATION

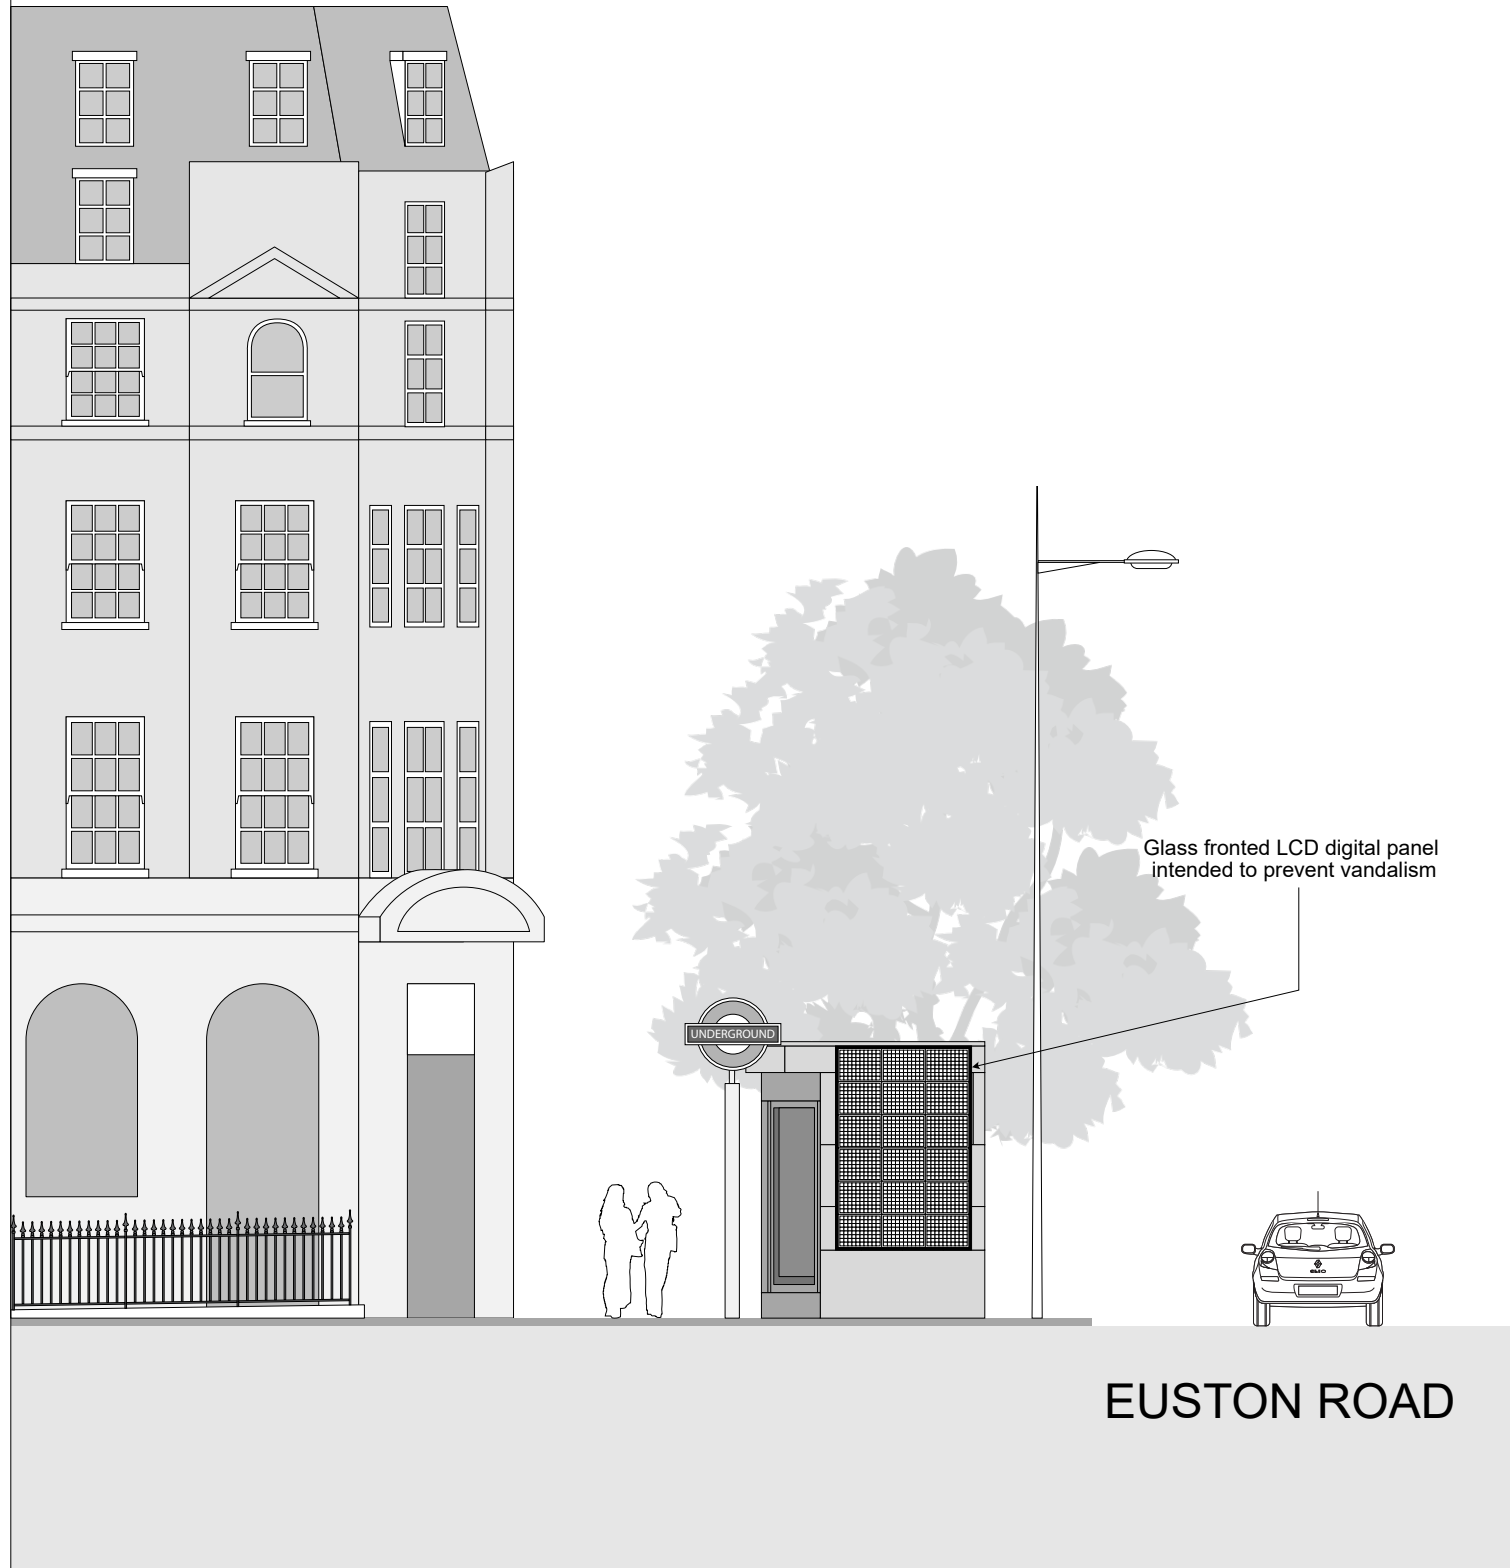

Site:  
Underground Entrance outside 17-23 Euston Road London NW1 2RY

Drawing:  
Proposed Elevations Site A

Date:  
16/02/2022

Dwg. No.  
PY4215/005

Rev.:

Scale: 1:100@A3

