




Front Elevation

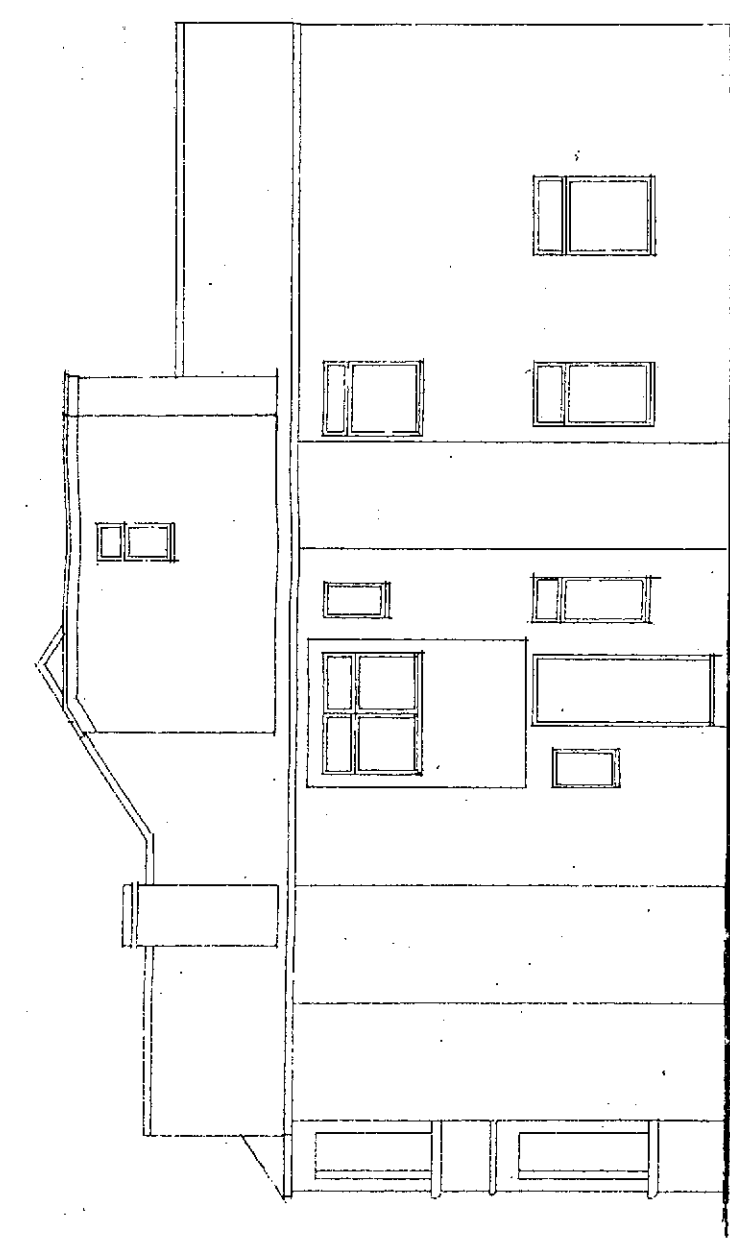


Side Elevation

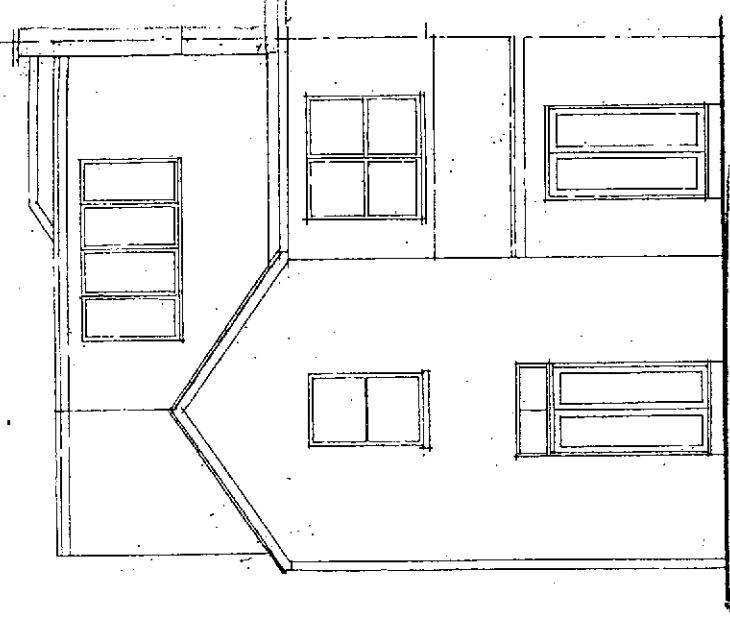


Rear Elevation

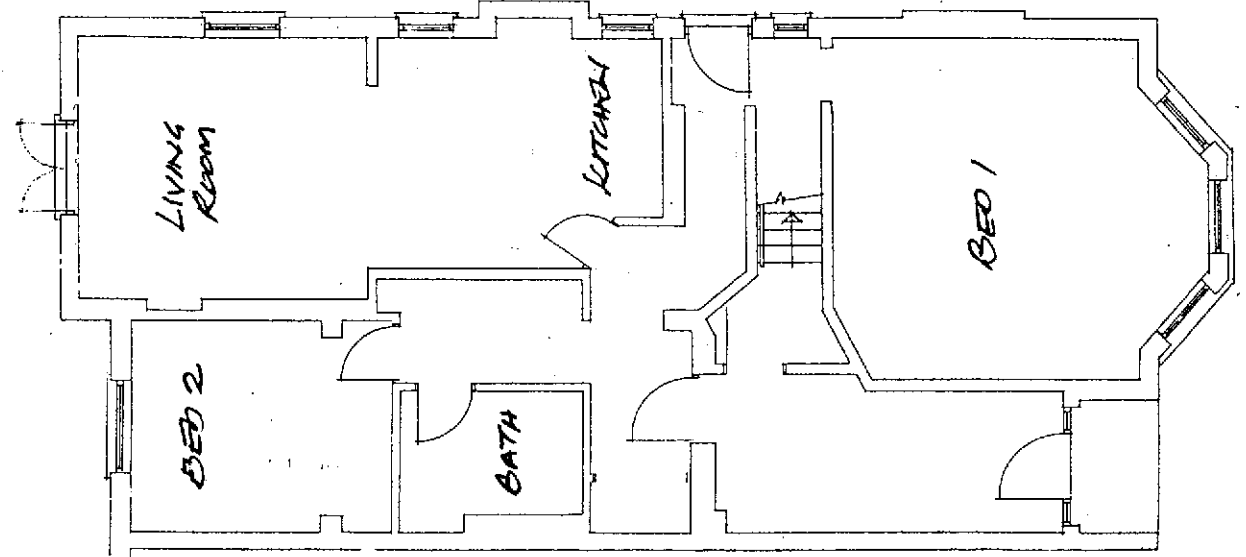


Ground Floor Plan

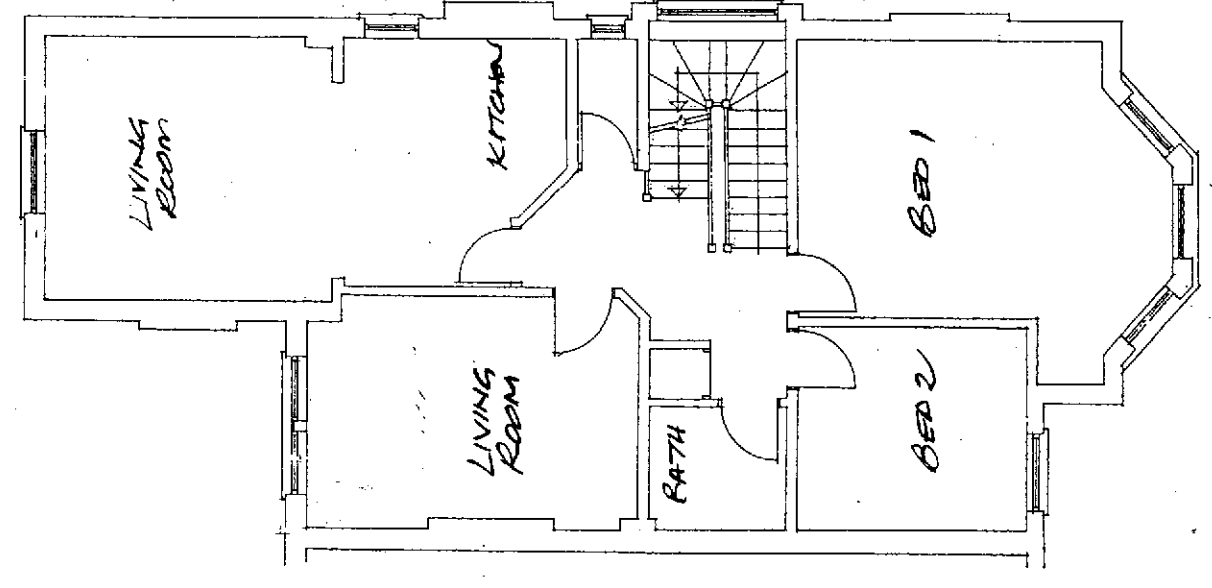


First Floor Plan

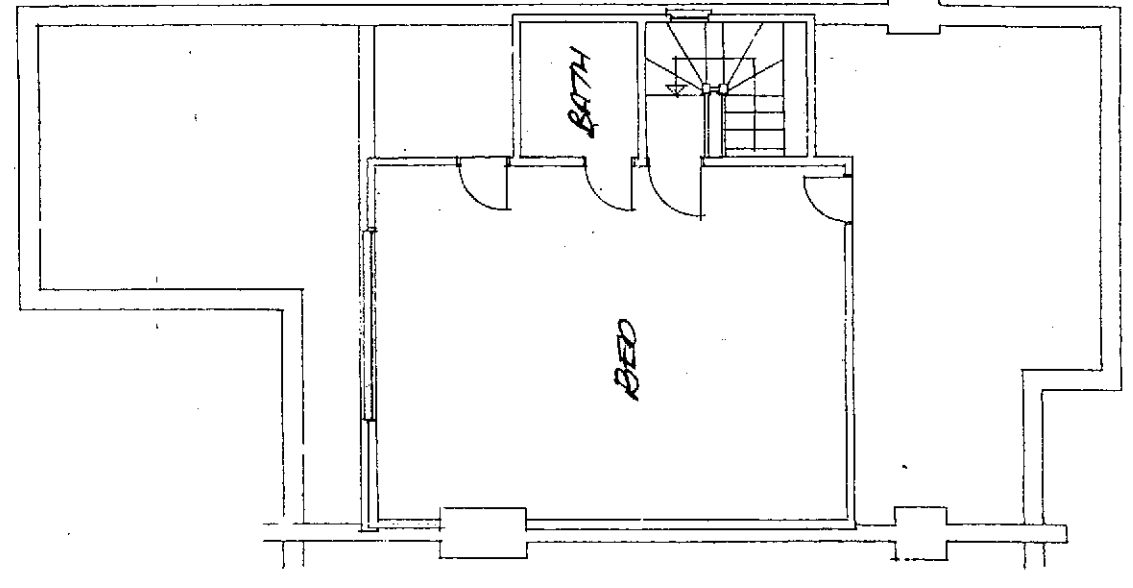

Loft Plan

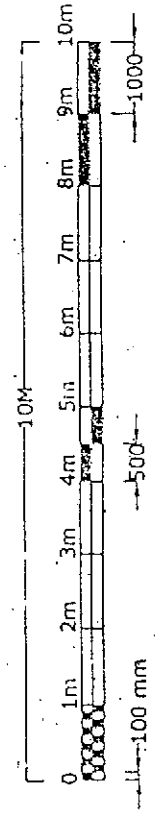

		david silverman architectural consultant 70 woodland drive, watford, herts wd17 3bz mobile: 07/941 306 146	
3 Somali Road London NW2 3RN		CLIENT	DETAIL
DATE	SCALE 1:100	Existing	
DRAWN BY	DRAWING NUMBER	20/113/1	