




Front Elevation

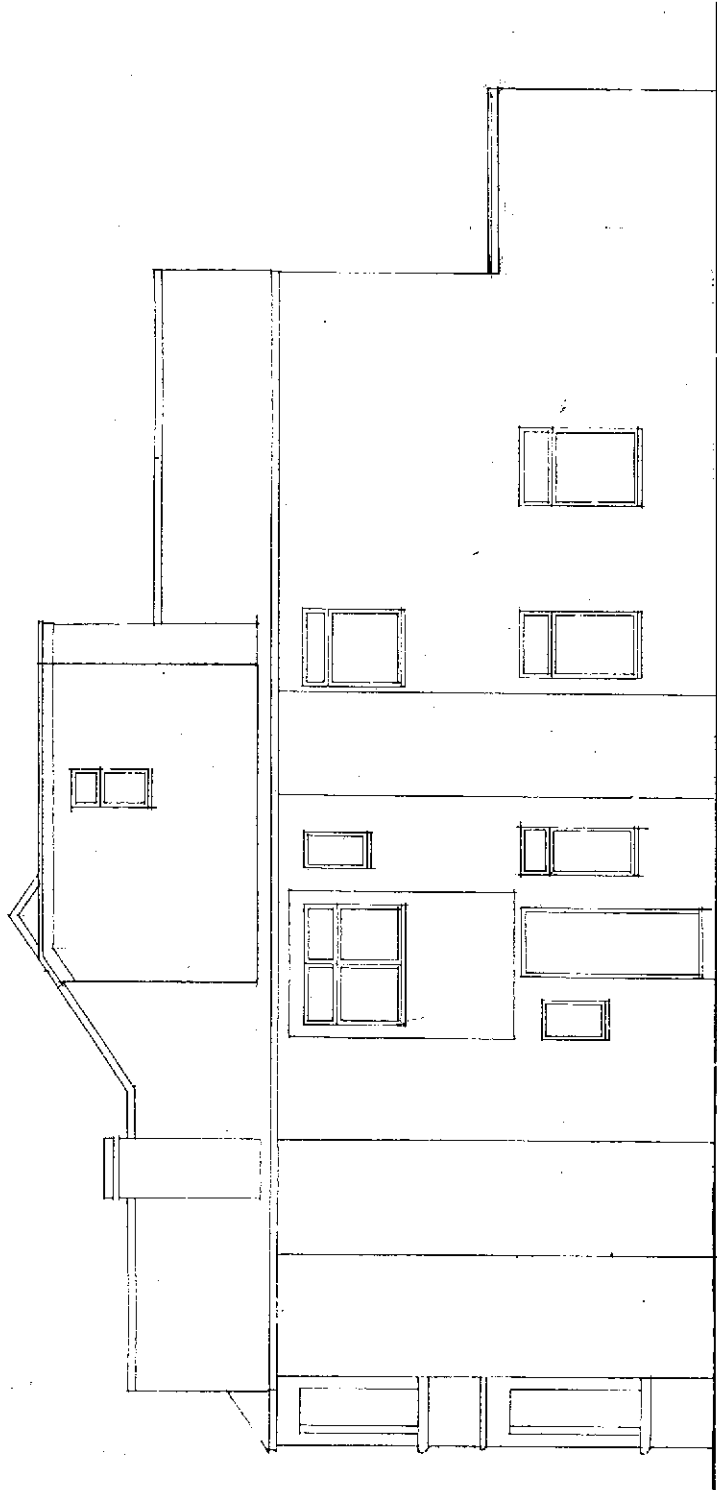


Side Elevation

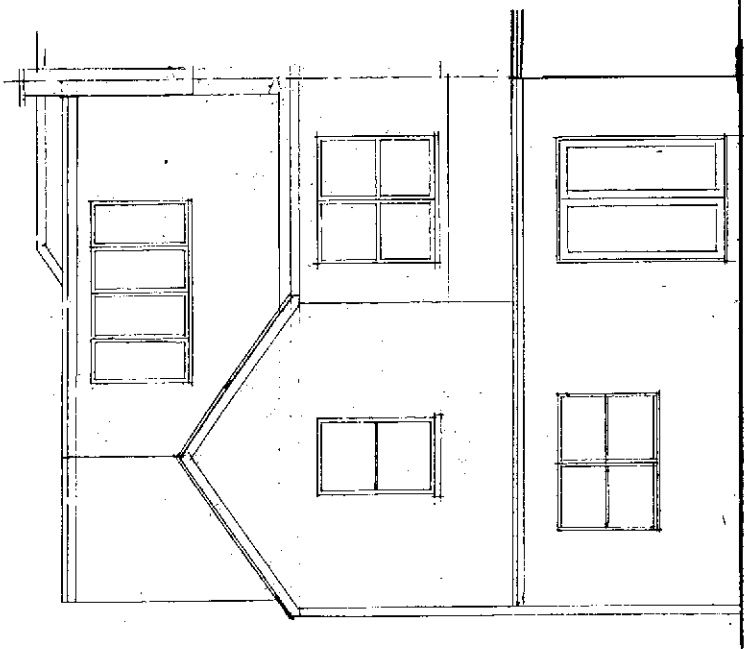


Rear Elevation

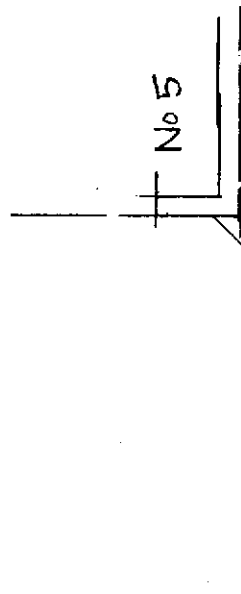

SITE BOUNDARY

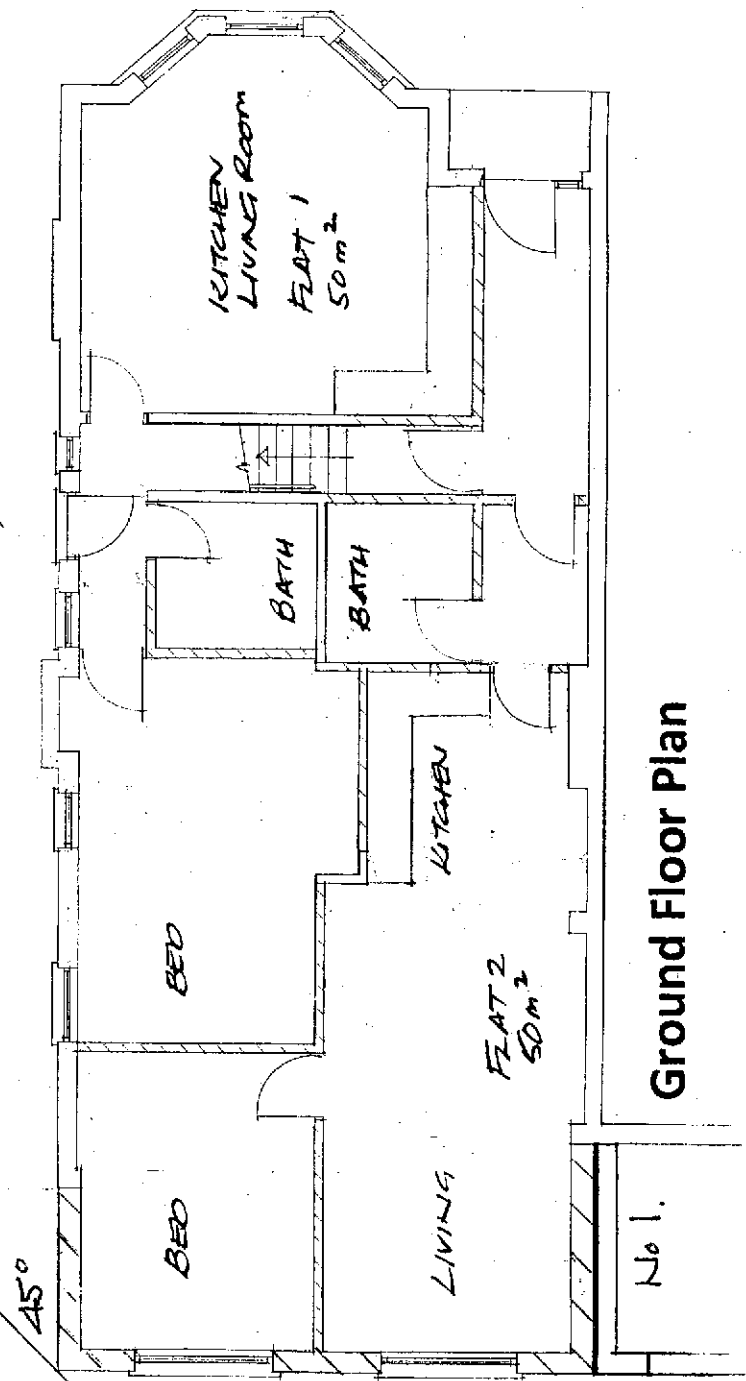

Ground Floor Plan

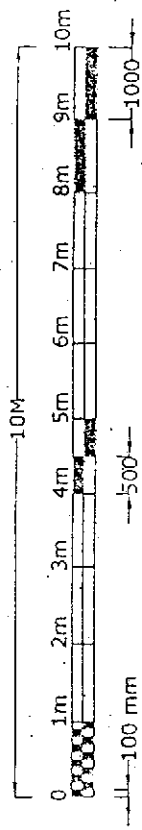

David Silverman architectural consultant
70 woodland drive, walford, herts wd17 3bz
mobile: 07941 306 146

SITE

3 Somali Road
London NW2 3RN

CLIENT

DETAIL

Proposed

DATE

SCALE 1:100

DRAWN BY

DRAWING NUMBER

22/113/2