

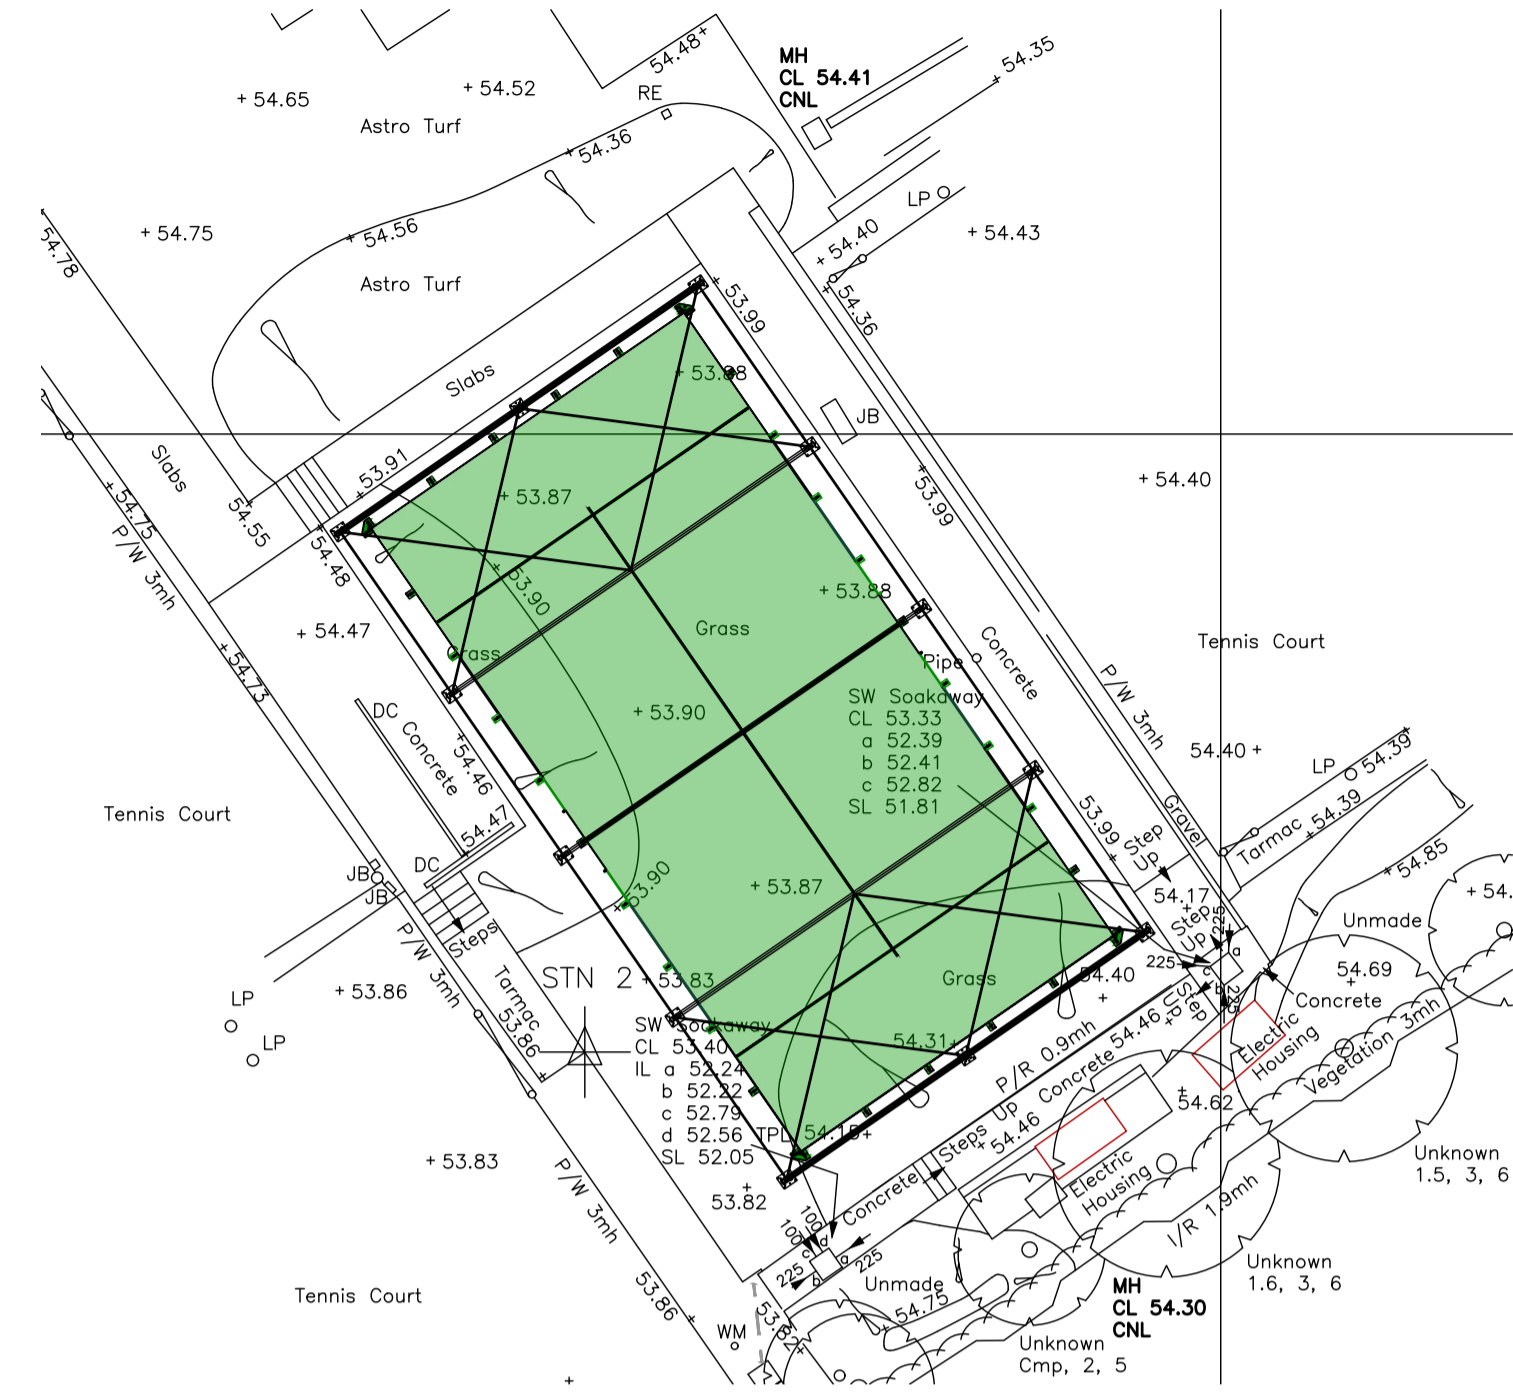



01 SITE PLAN
1:200

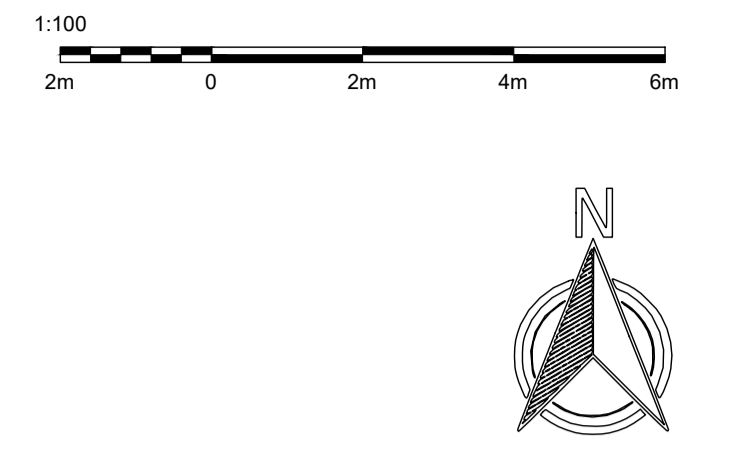


02 COURTS PLAN
1:100

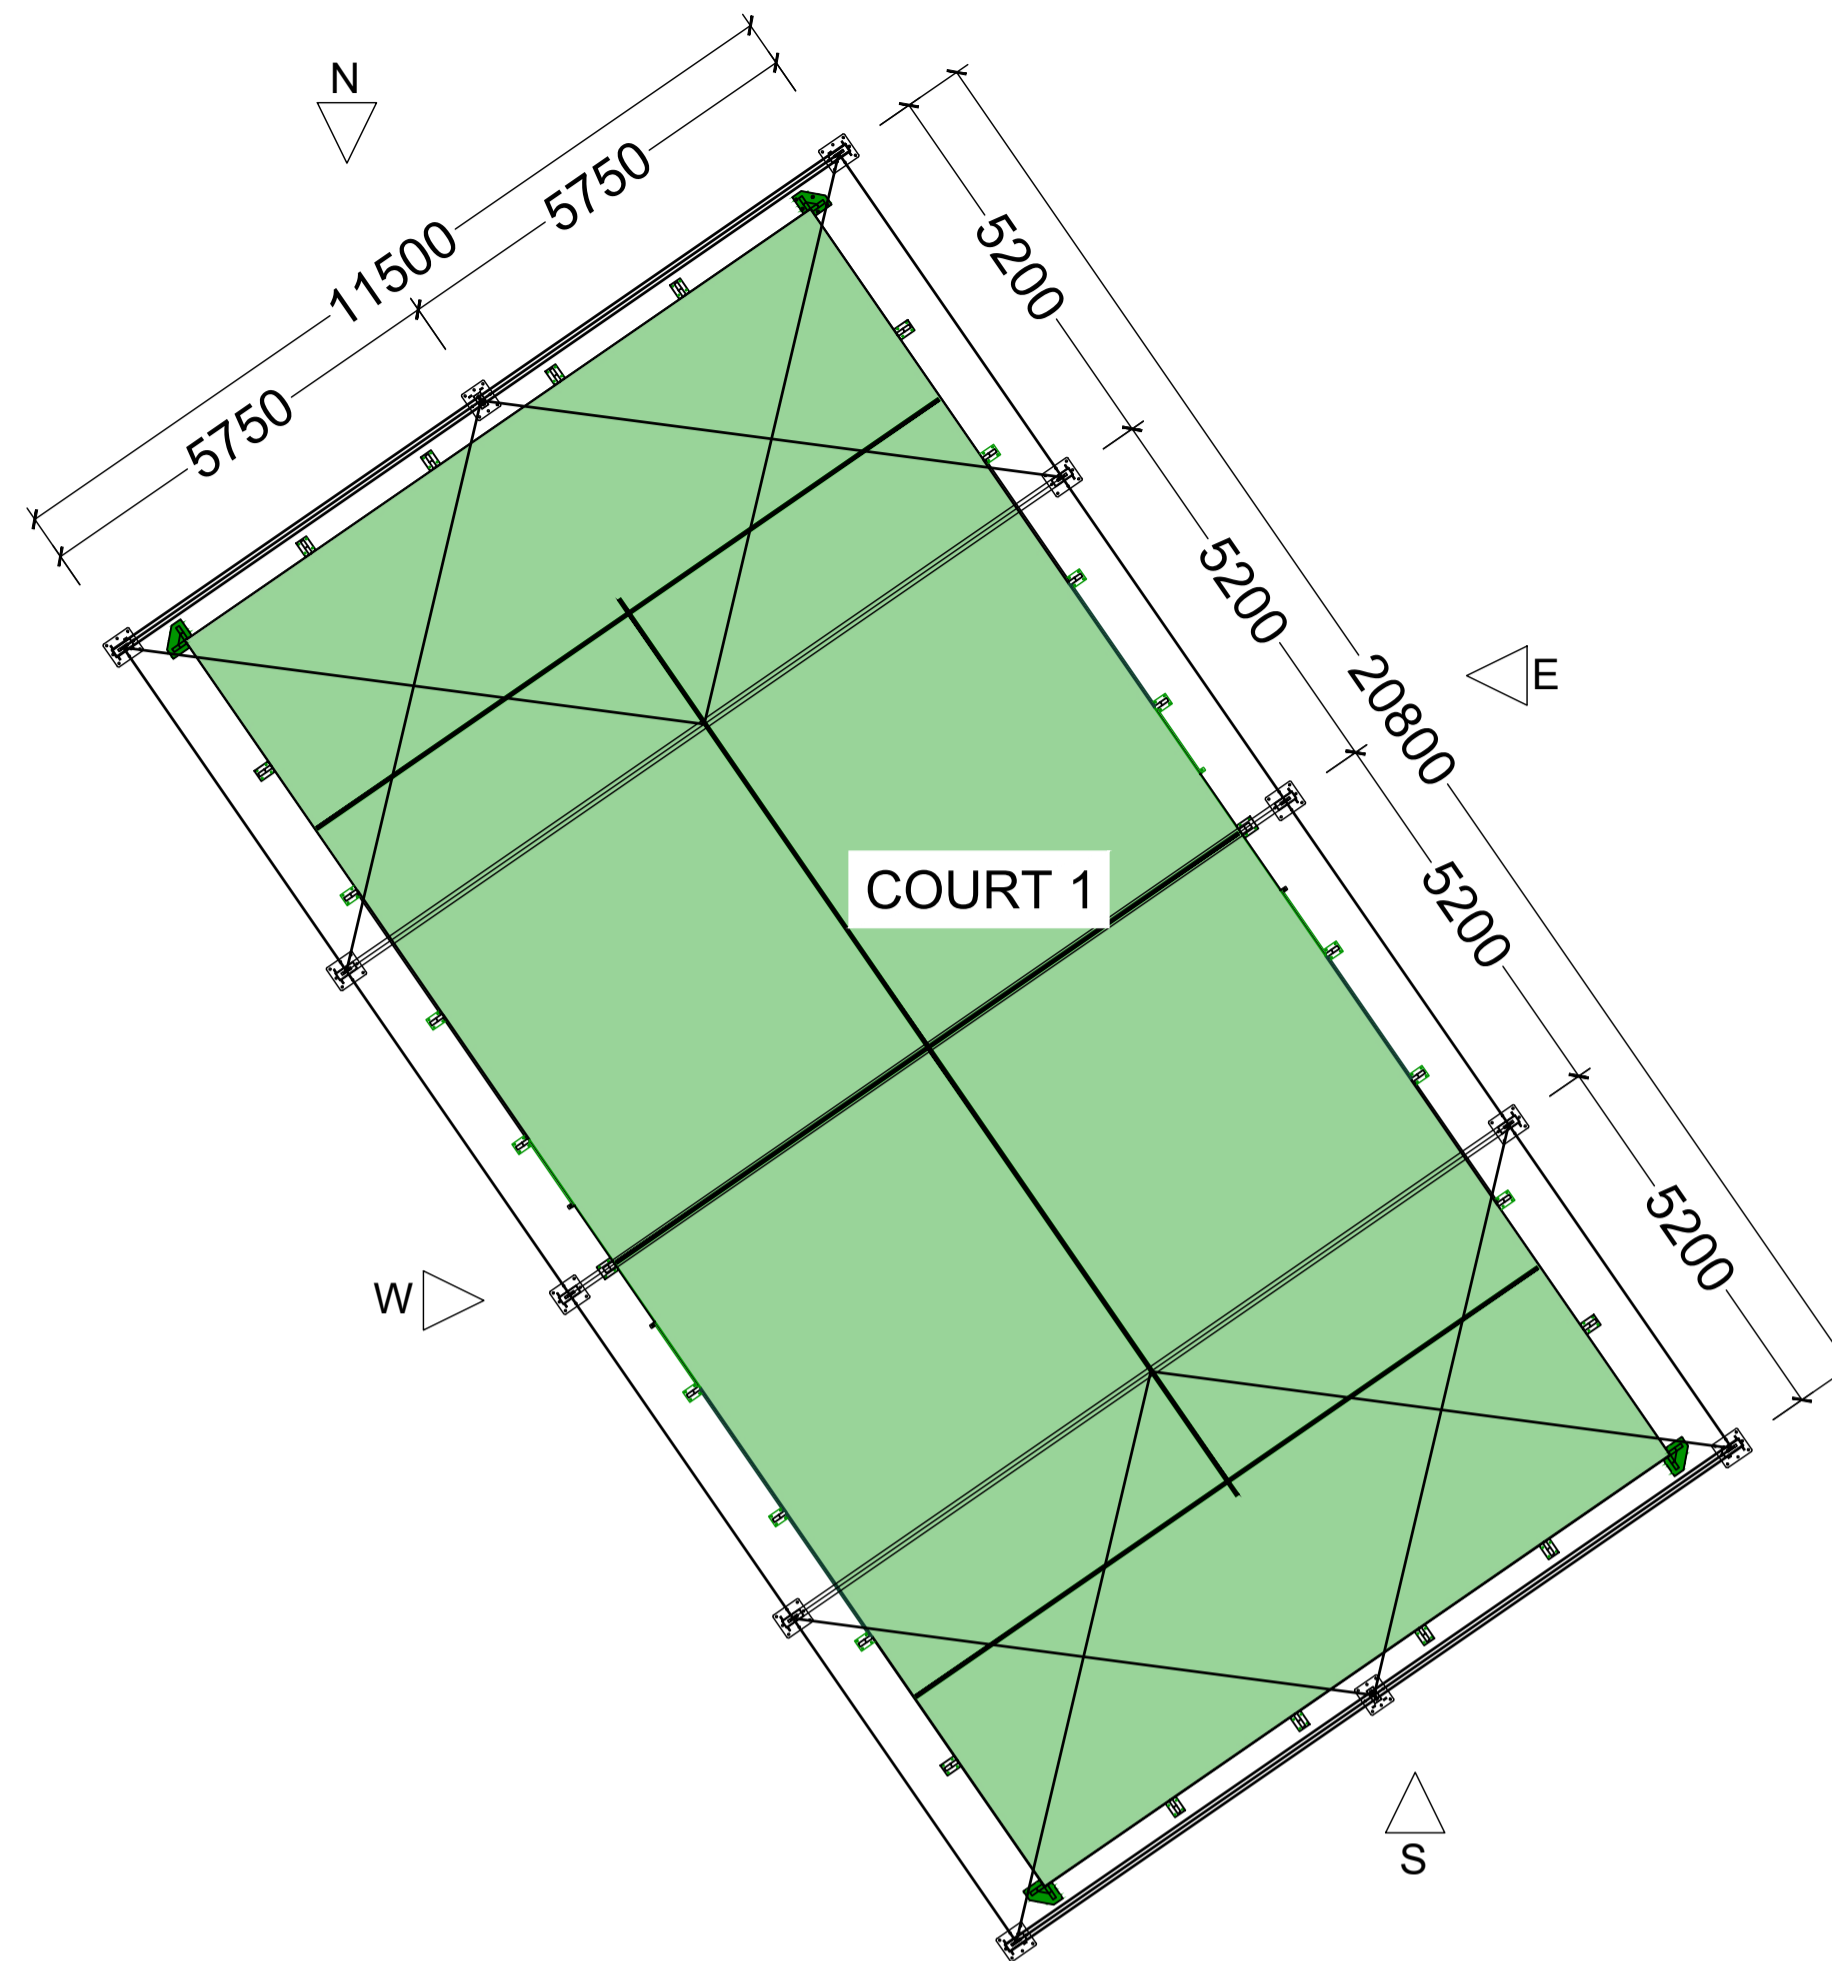

03 SOUTH ELEVATION
1:100

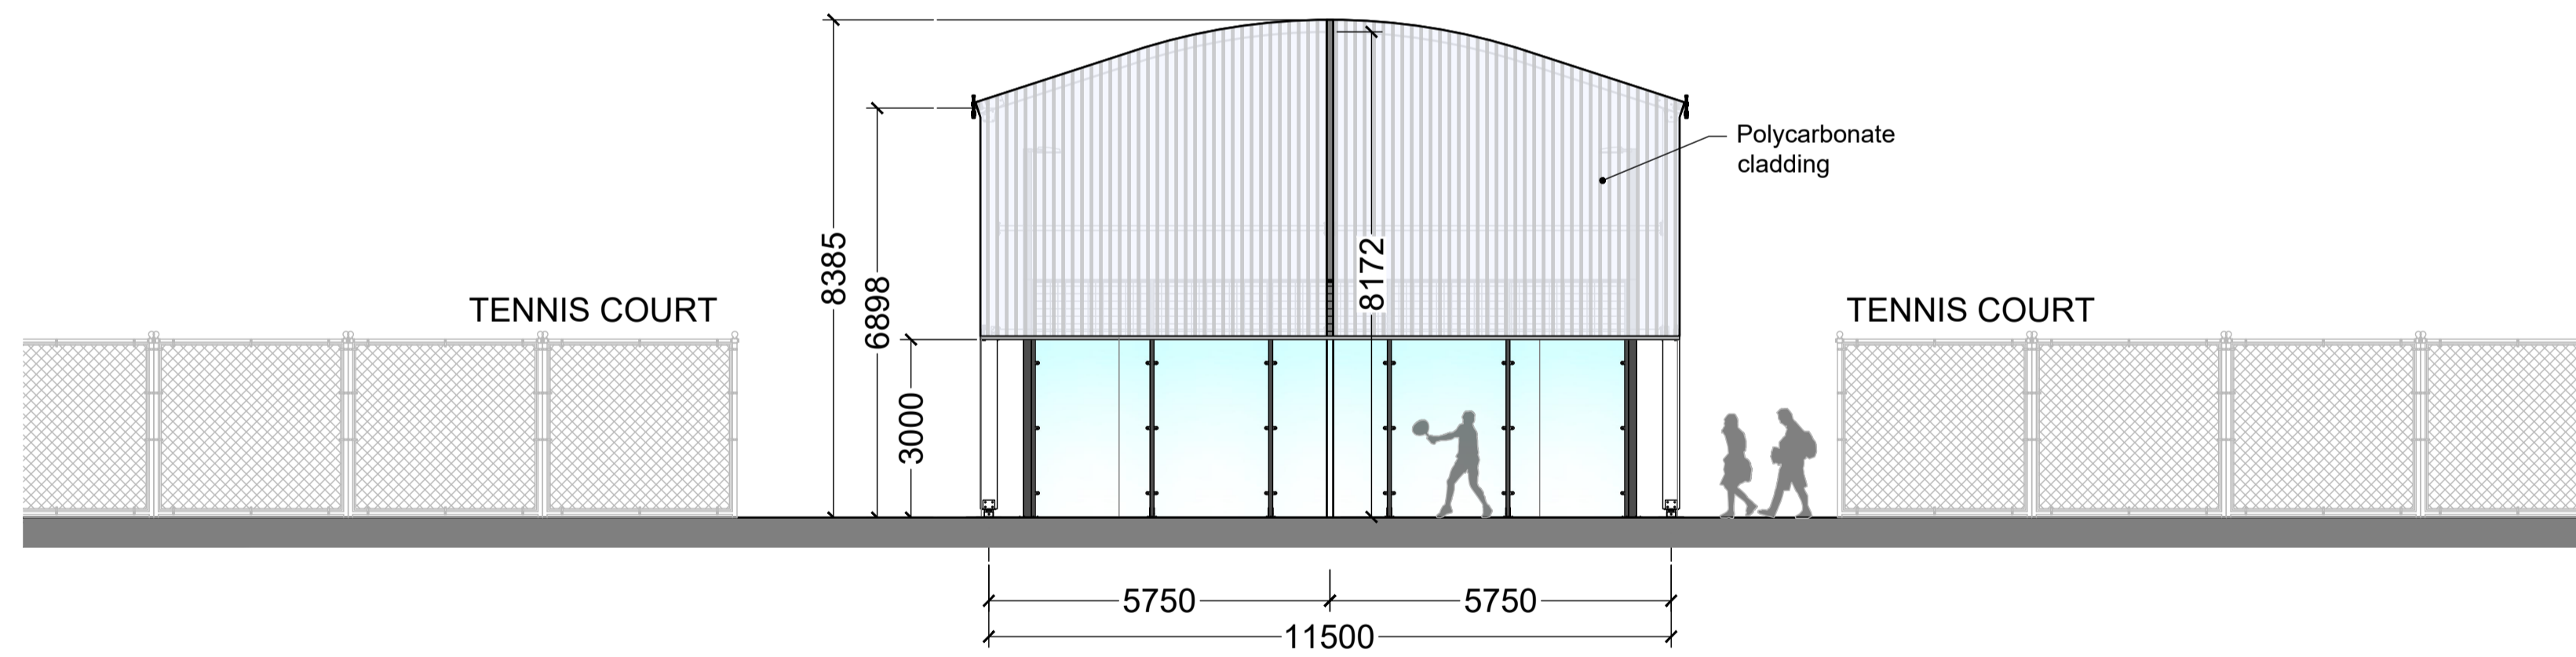

04 NORTH ELEVATION
1:100

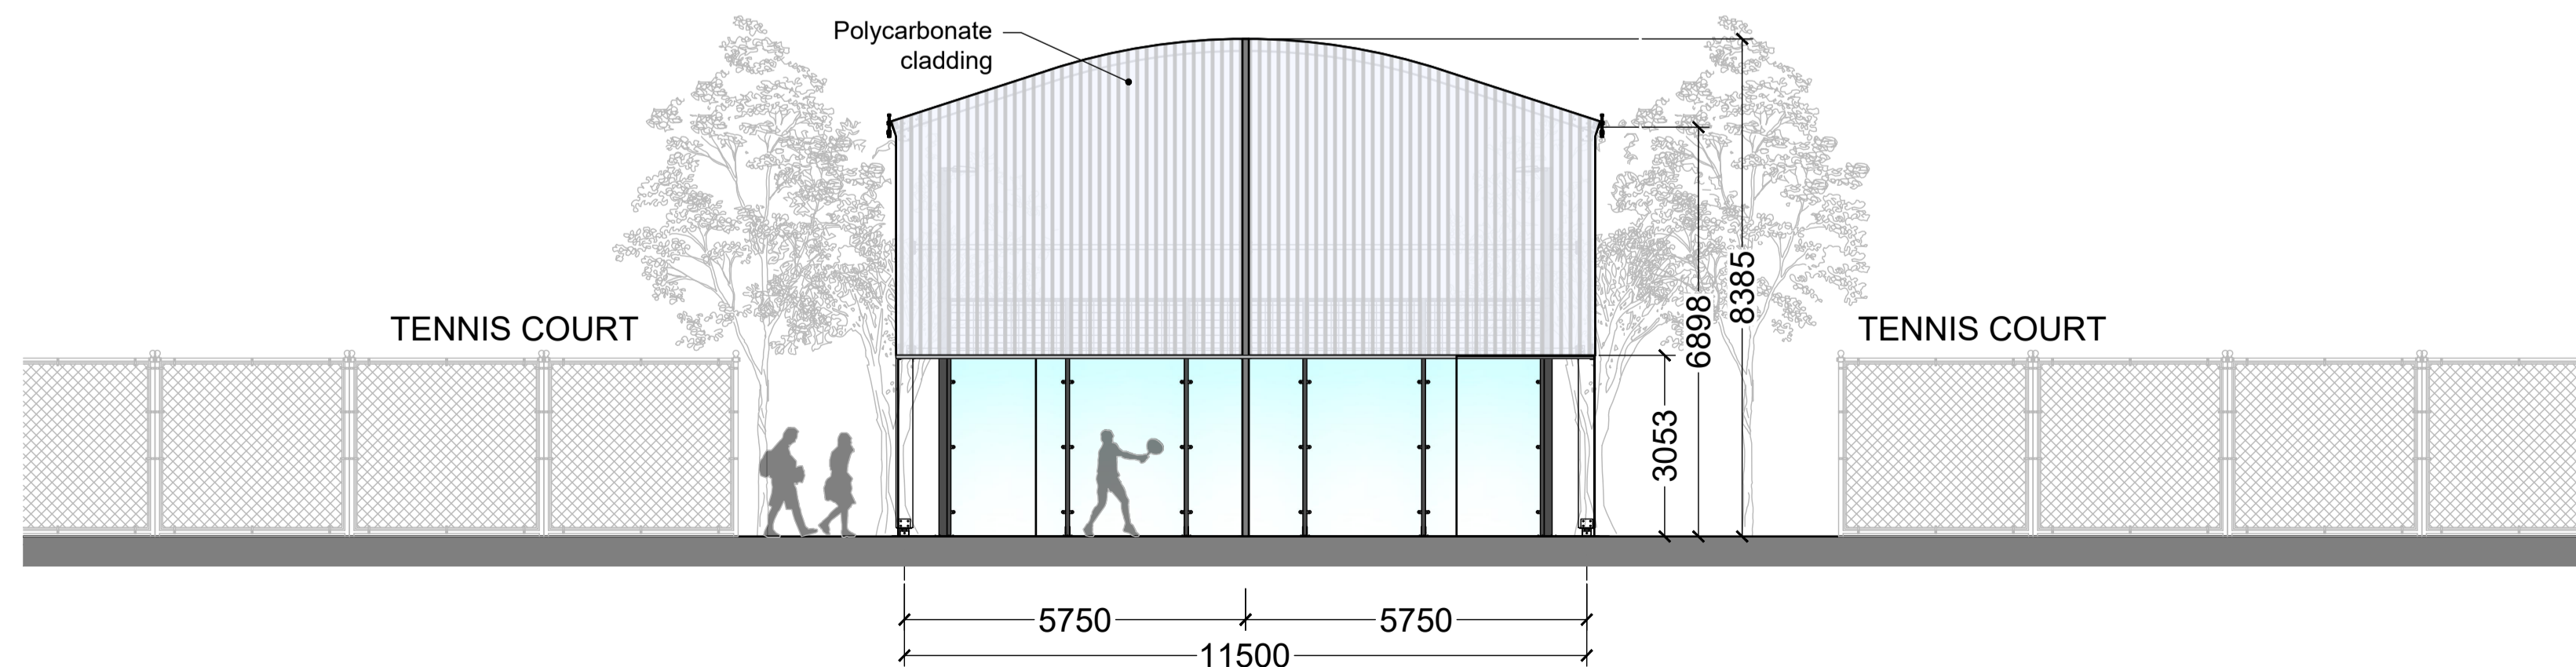

NOTES

Canopy based on:
Okatent, Single Padel, TopSpin 5.2

C	Updated canopy with Okatent design	LS	15.09.22
REV:	DESCRIPTION:	BY:	DATE:
PLANNING			
CLIENT: Peter Mullins			
SITE: South Hampstead			
TITLE: ELEVATION - NORTH & SOUTH			
SCALE: 1:100	DATE: 09.06.22	DRAWN: LS	CHECKED: AP
PROJECT No: 1068	DRAWING No: 003	REVISION: A	

PADELTECH

Head office
Unit 12, 4-5 Lochside Way, Edinburgh, EH12 9DT
+44(0)131 581 8683
Southern office
Suite 3, Lake View House, Wilton Drive, Tournament Fields,
Warwick, CV34 6RG
+44(0)1926 679 586